



GRUNNMYND 1:50

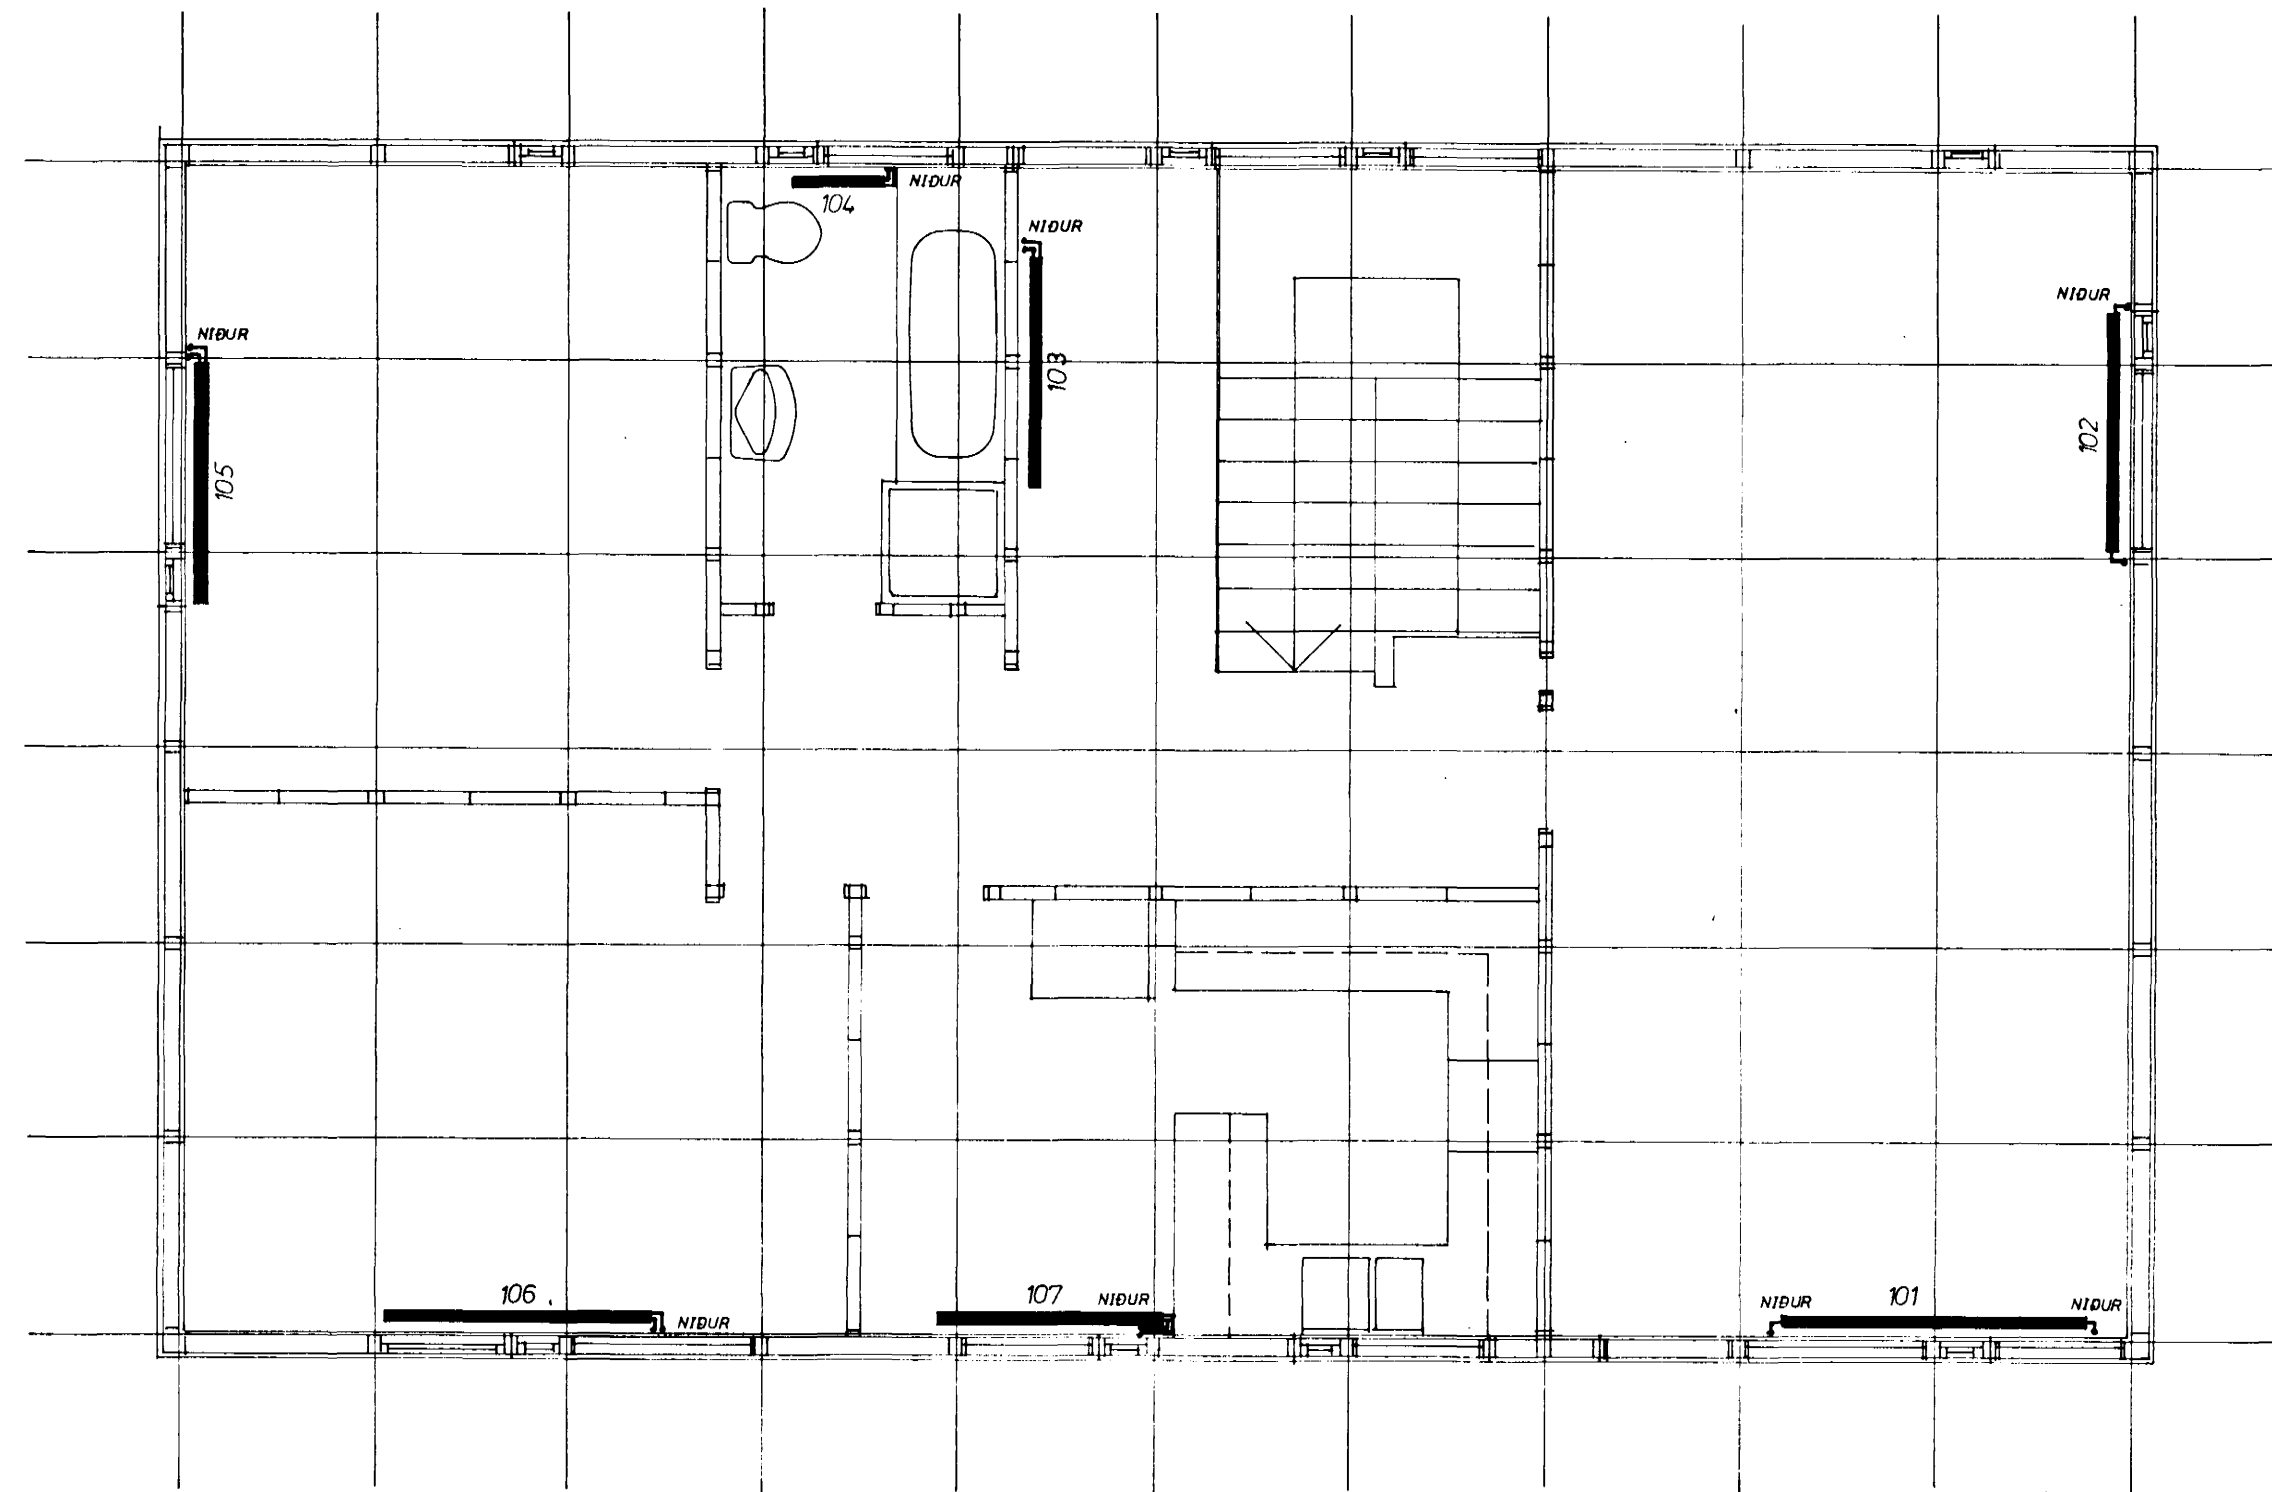

OFNALISTI

NR.	VARMAPÖRF KCAL / KLST	OFNSKOT		TENGING	VALDIR OFNAR	HITAGJÖF KCAL / KLST
		HÆÐ	LENGD			
101	2000	20	200	C - B		
102	1700	70	160	C - B		
103	1390	70	150	C - D		
104	600	70	60	C - D		
105	1600	70	160	C - D		
106	1710	70	180	A - B		
107	1540	70	150	A - B		
001	280	70	60	A - B		
002	1050	70	110	C - B		
003	1360	70	200	C - D		
004	720	70	70	C - D		
005	740	70	70	A - B		
006	1680	70	180	C - B		
007	1600	70	180	A - D		
008	700	70	70	C - D		

ATHS.

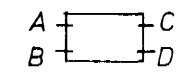- TENGINGAR OFNA MIÐAST VIÐ 
- ADRAR SKÝRINGAR ERU Á BLAÐI 2.01
- LAGNIR ERU Í KVERK UPP UNDIR LOFTI Í KJALLARA.



Br. Dags. Breyting varðar.

**Verkfræðipjónusta**  
**Guðmundar Óskarssonar**  
Ráðgefandi verkfræðingar  
Skiptóft 15 Reykjavík Símar 15942

HÁIHVAMMUR 5, HAFNARFIRÐI  
GRUNNMYND HITALÖGN

Reykjavík: OKTOBER 1979

Teikn: VKO	Kvarði: 1:50	
Reikn: HH	Verk nr.:	Bl. nr.
Yfirt: HH	S.B.19v.23	2.31
Samb: 10		