



GRUNNMYND KJALLARA 1:50

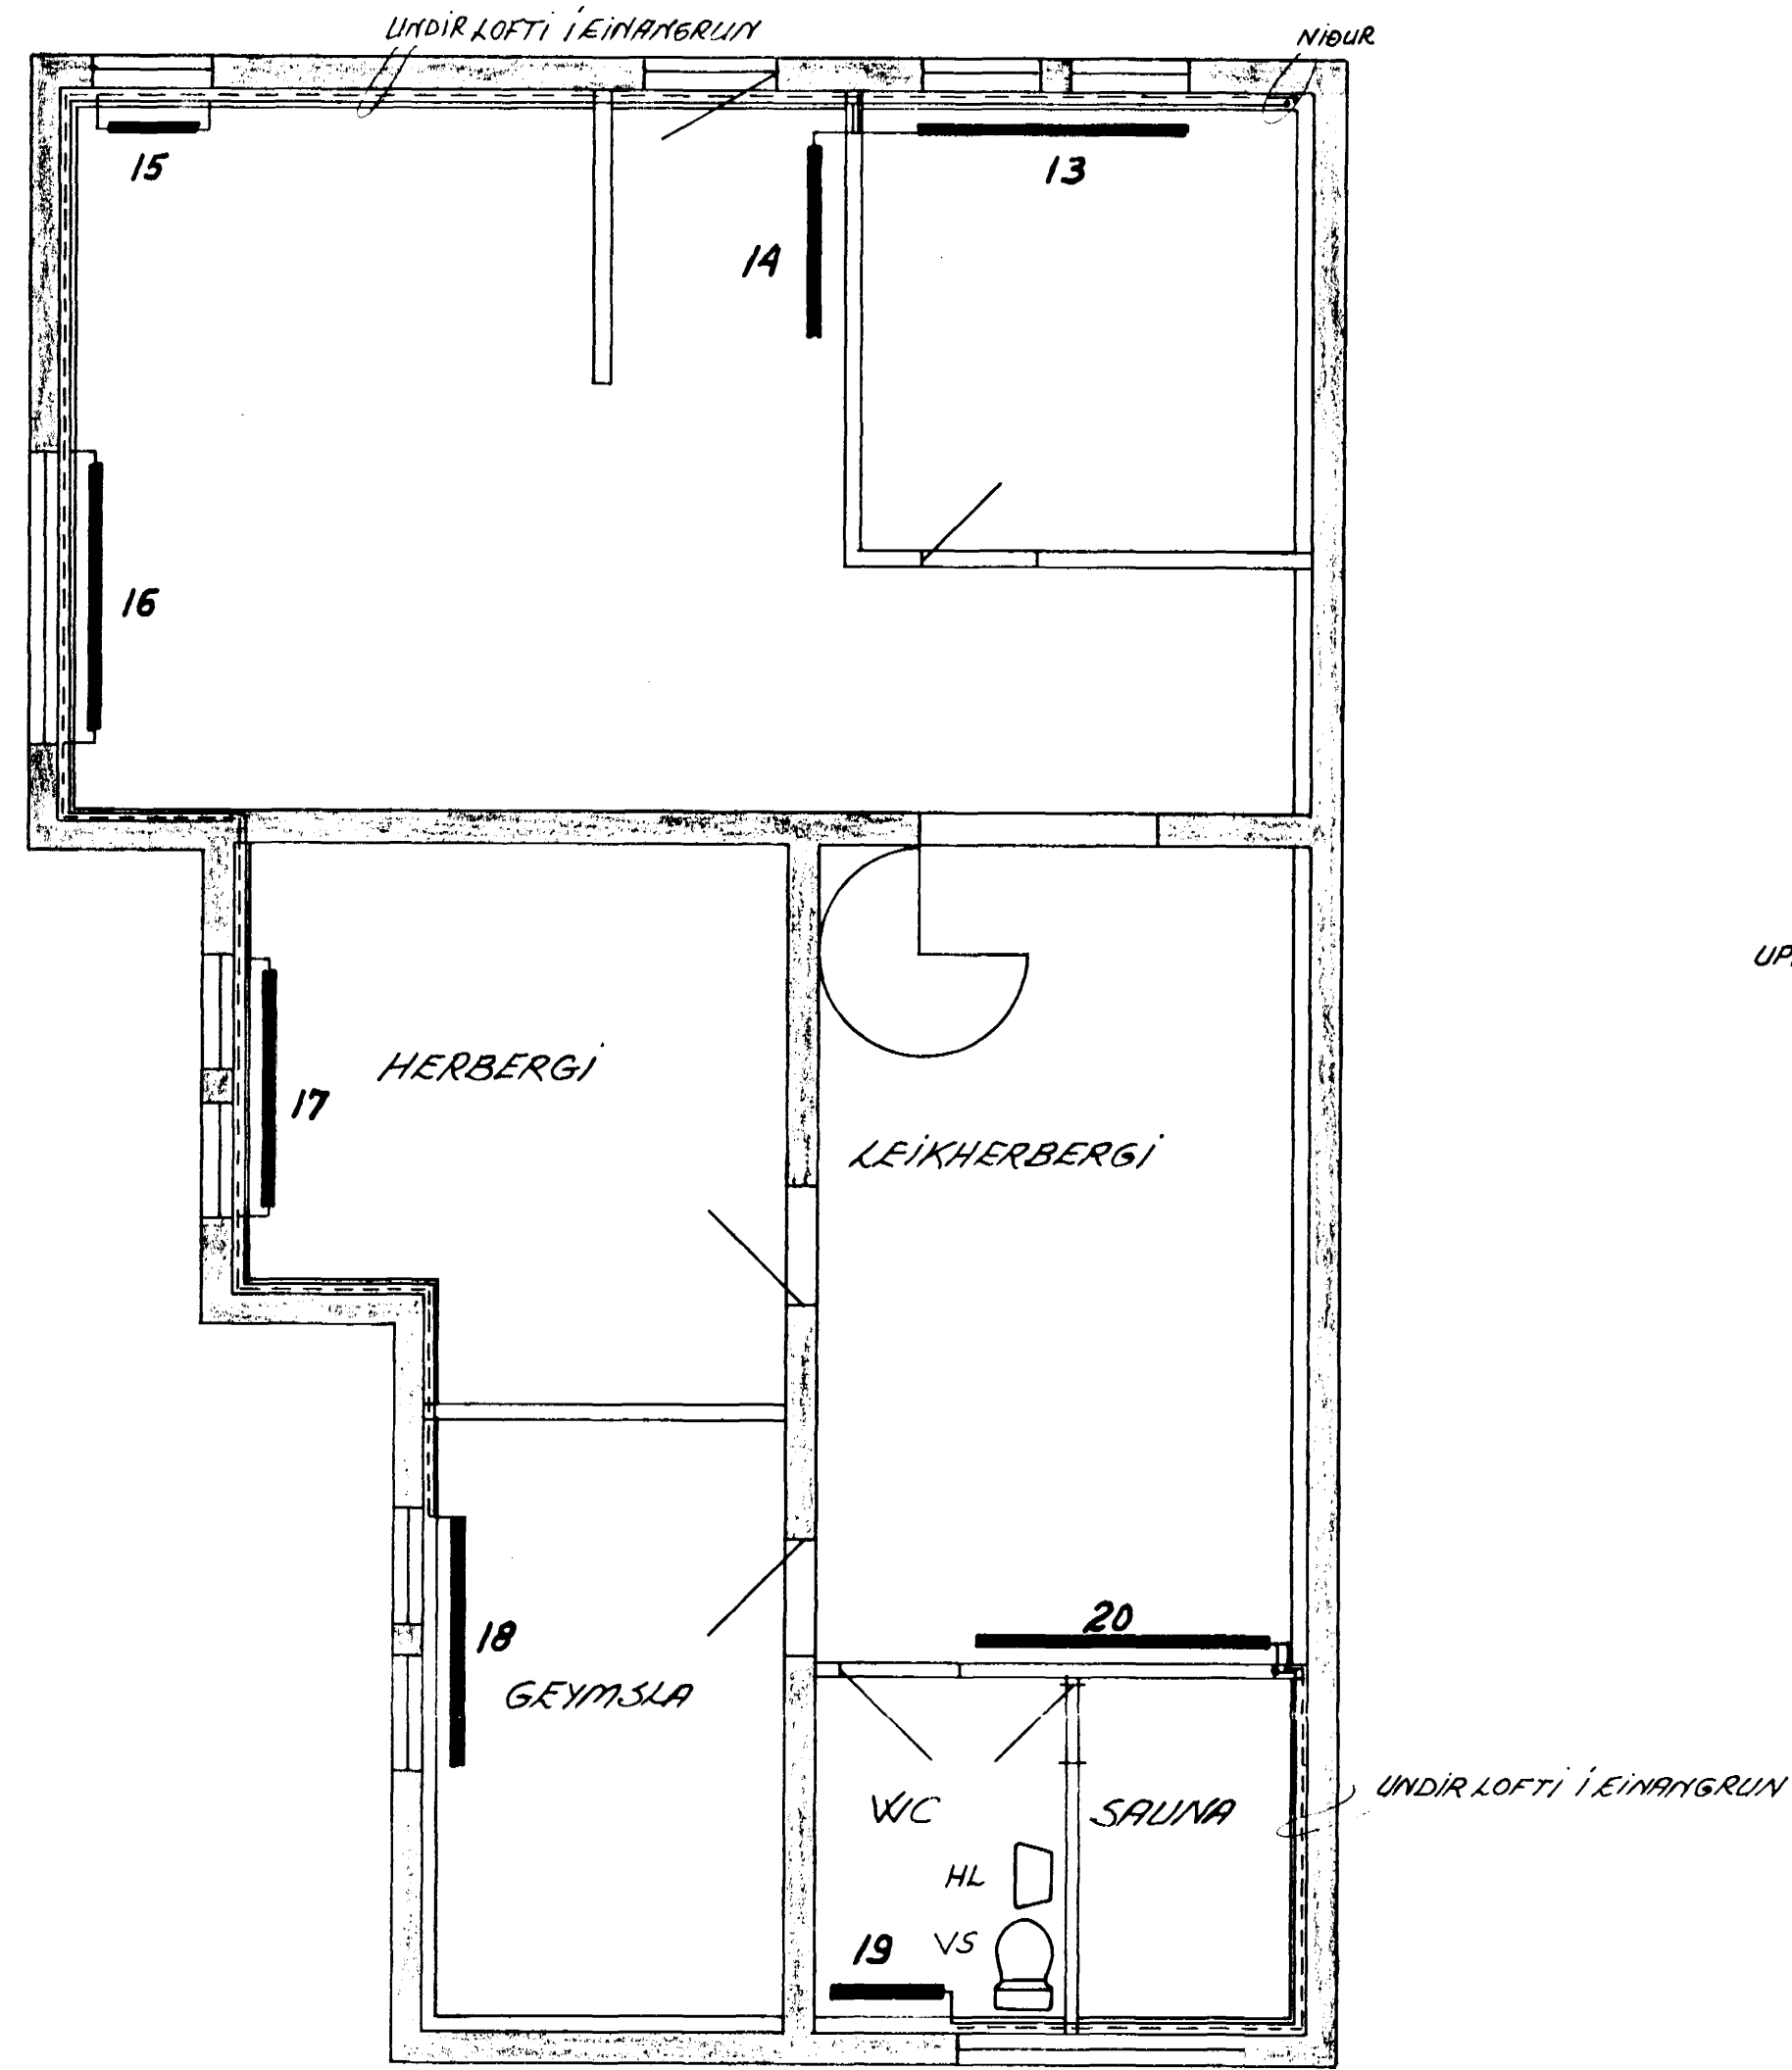


GRUNNMYND HÉÐAR 1:50

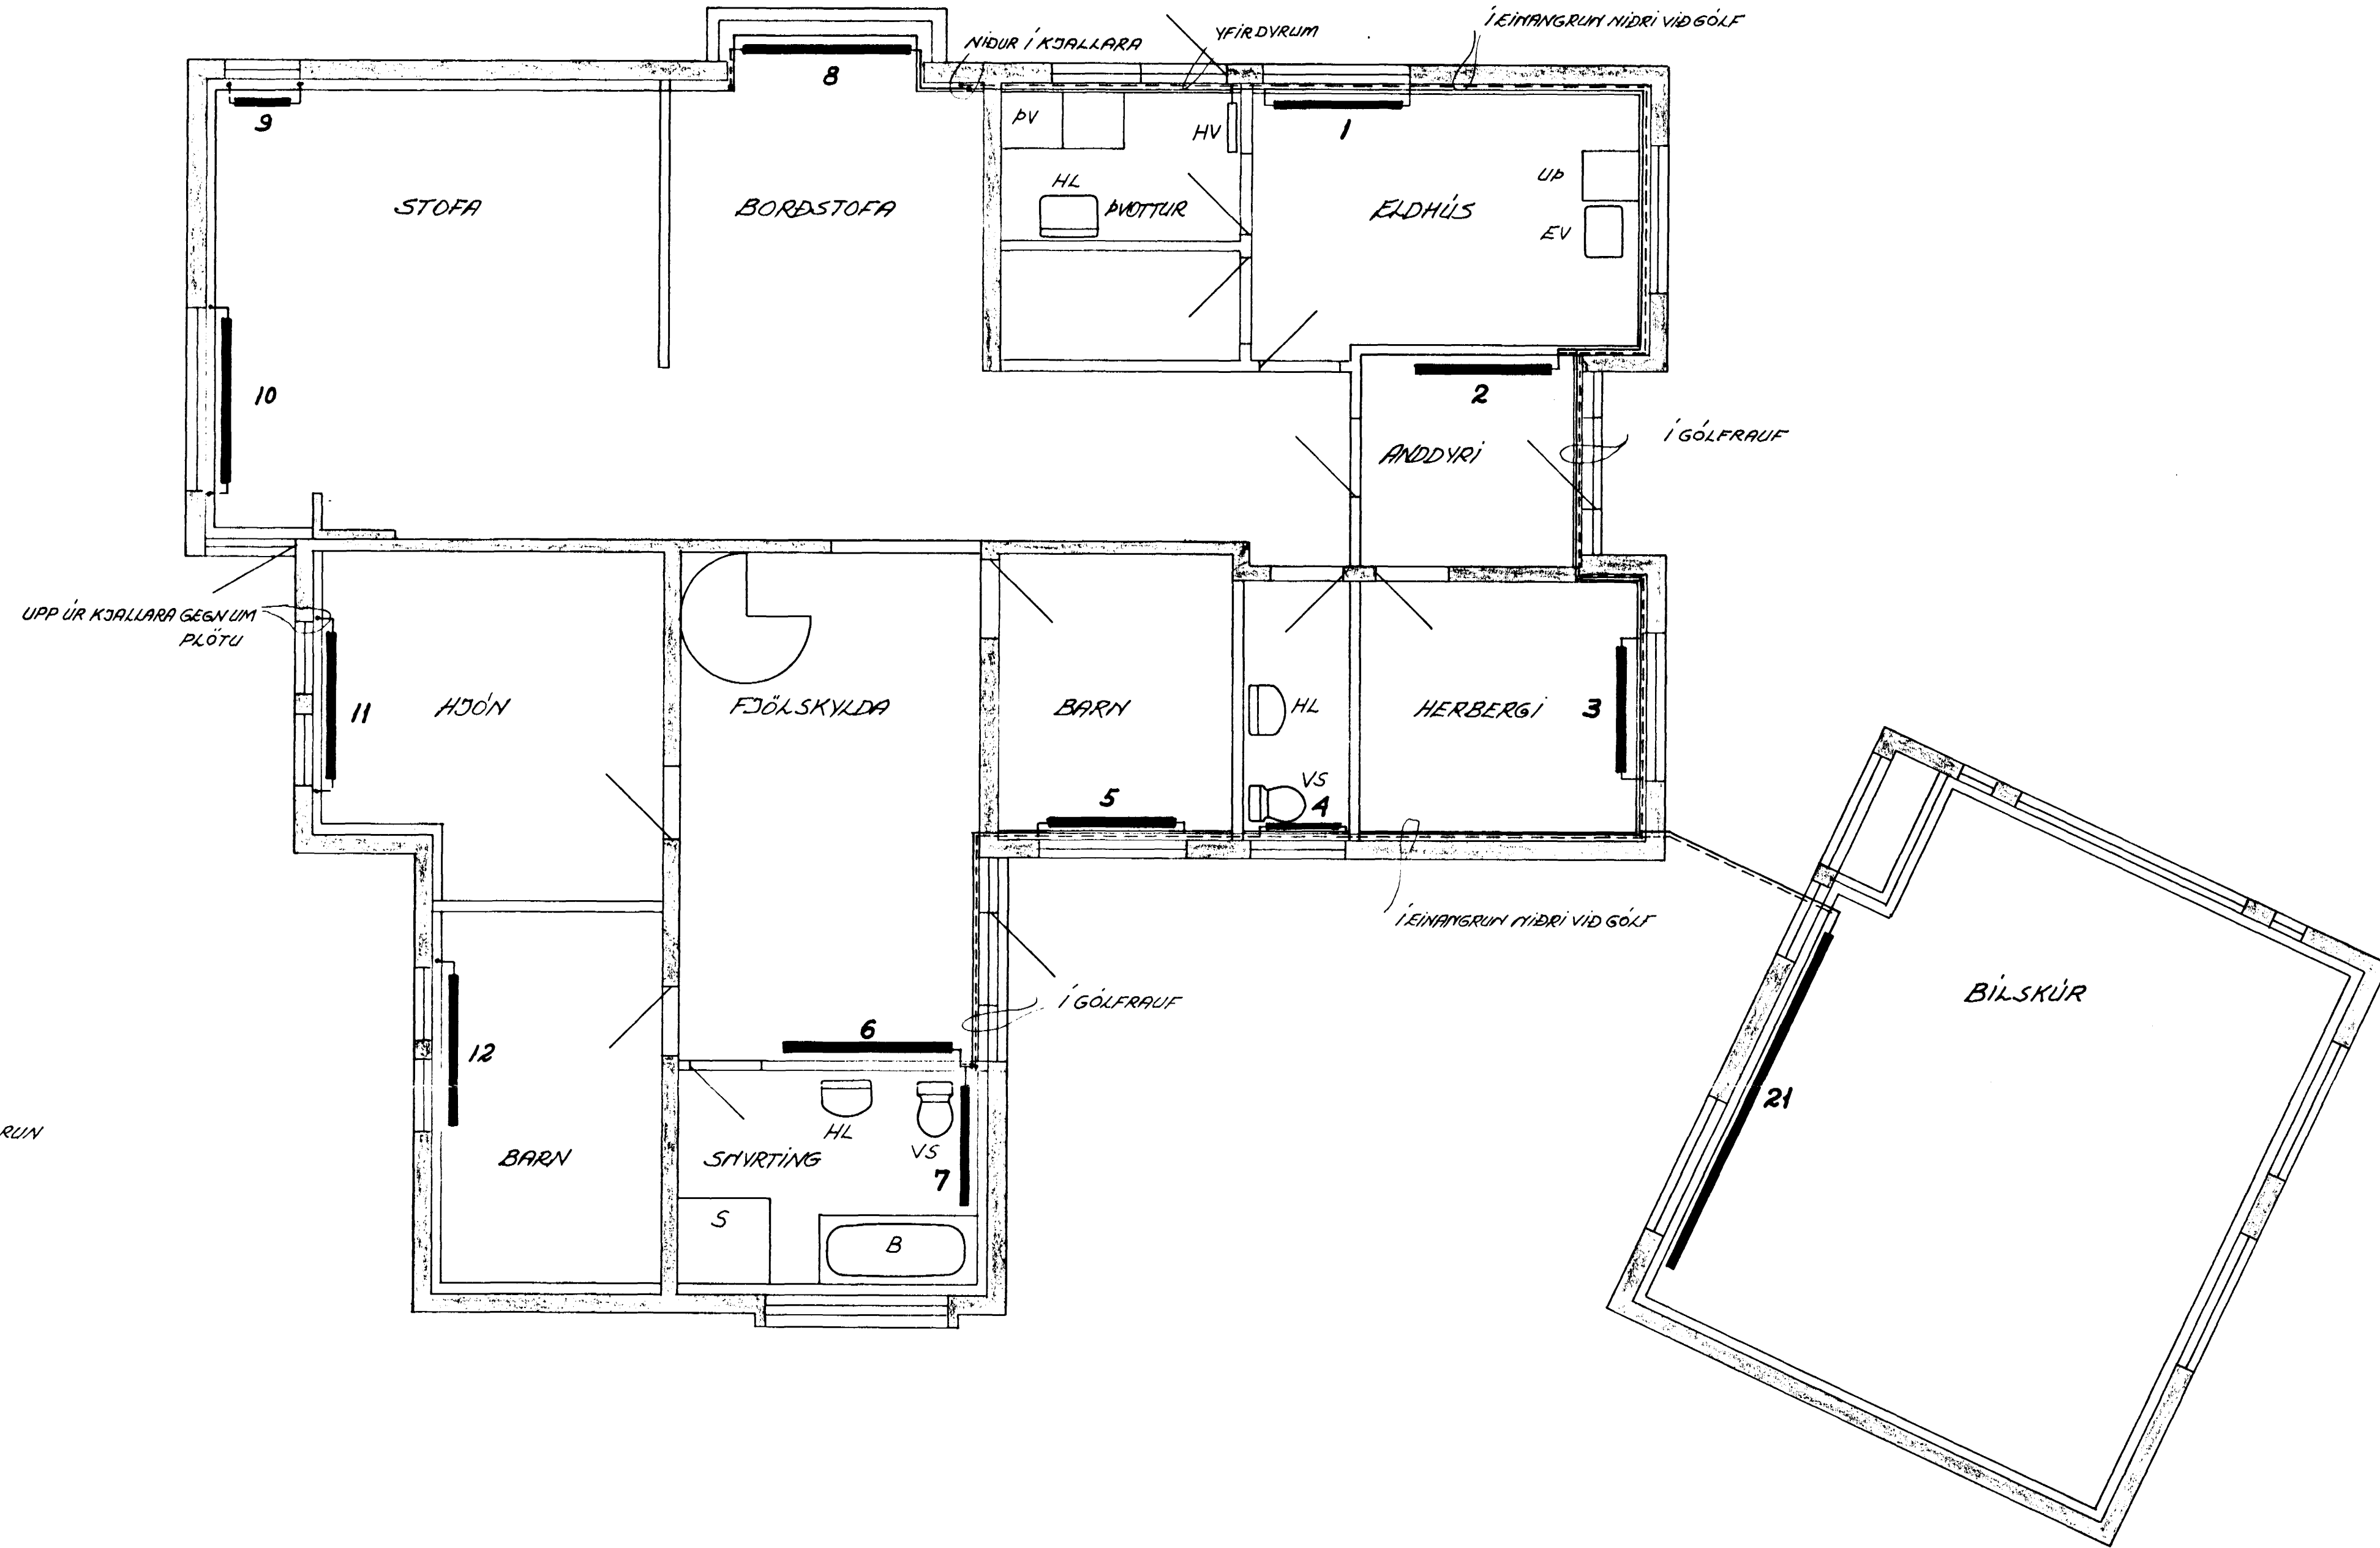

OFNASKRÁ AT -40°C

NR	HITATAP KJALLI	MESTA LENGD	MESTA HBED	TENGI	OFN
1	1550	140	75	AD/10	
2	1060	200	75	CD/10	
3	1290	140	75	AD/10	
4	350	80	75	AD/10	
5	870	140	75	AD/10	
6	1300	200	75	AB/10	
7	940	130	60	AB/10	
8	1750	180	45	CB/10	
9	800	60	60	CB/10	
10	1830	180	45	CB/10	
11	1090	160	75	CB/10	
12	1170	180	75	CD/10	
13	800	180	75	AB/10	
14	600	130	75	AB/10	
15	660	60	75	CB/10	
16	1200	180	75	CB/10	
17	1000	160	75	CB/10	
18	1080	180	75	CD/10	
19	740	90	75	AB/10	
20	1100	200	75	AB/10	
21	3600	400	75	AB/10	


RESTÖÐUMYND 1:500

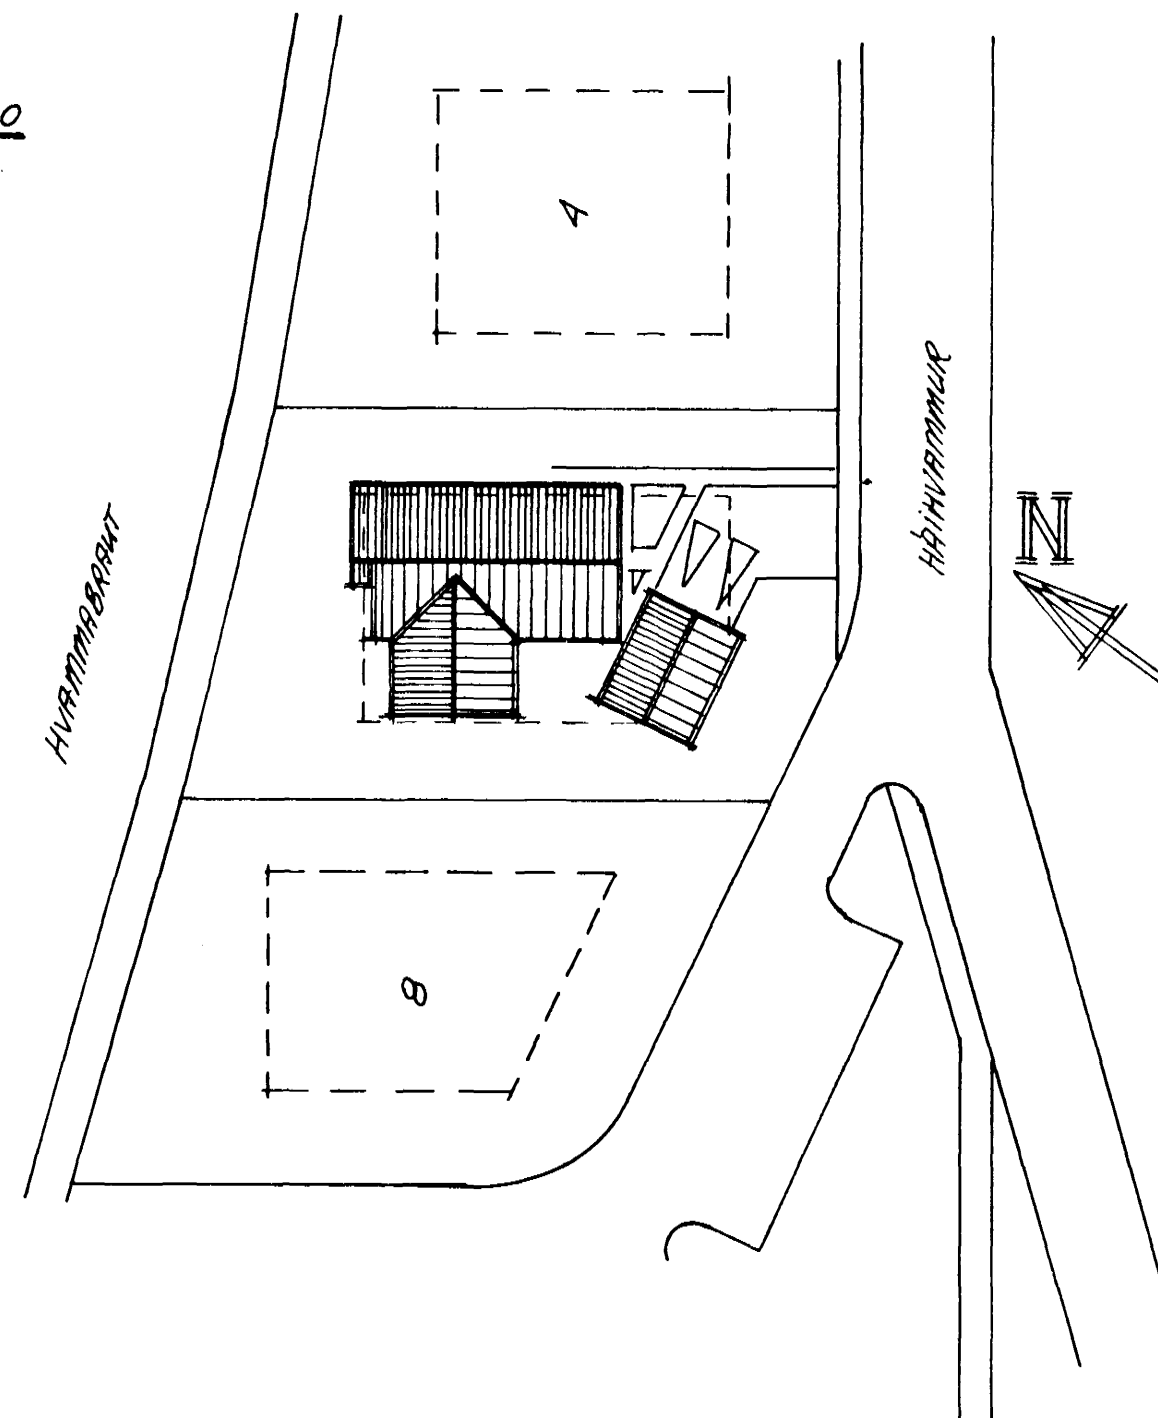

SKÝRINGAR: STILLINGAR OG LOFTSKRÚPA Á ÖLLUM OFNUM. DANFOSS FJÖR LOKAR Á ÖLLUM OFNUM. PÍPUR VEIÐJULEGAR SVARTAR SKAL MÁLA MEO MAFRI MALKINGU OG EINANGRUM MEO 20 MM GLERULLAR-HÖKKUM OG VEÐJA MEO PLASTDÚK.

VEGGEINANGRUN: 7,5 CM PLAST/GLERULL
ÞAKGEINANGRUN: 12,5 CM PLAST/GLERULL
 TÁKNAR 10/15
 TÁKNAR 20/25

TENGIMYND HITAVEITU

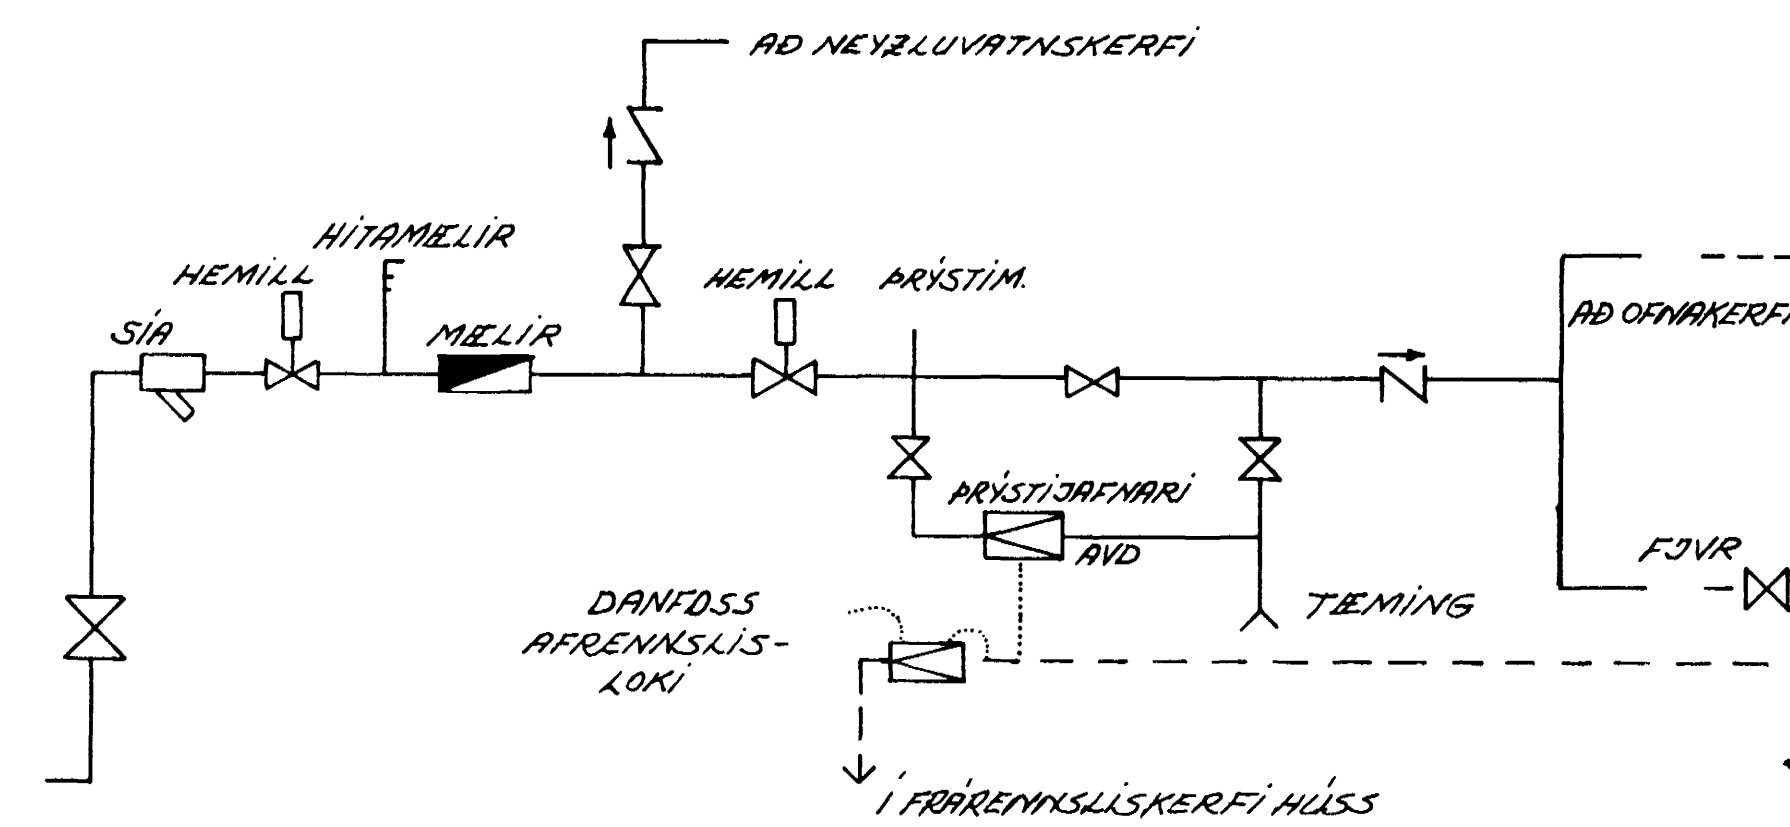

21. maí 1980
 HAFNARFJÁRDARER
 BYGGINGAHLÆGING

HAFNARFJÁRDARER
 HAFNARFIRÐI
 MARS '80
 HITALÖGN
 GRUNNMYNDIR 1:500
 OFNASKRÁ OG TENGIMYND
 HALLDÓR HANNESSON BYGGVERKFRUMVI
 GUNNARSSUNDI 10 HAFNARFIRÐI