
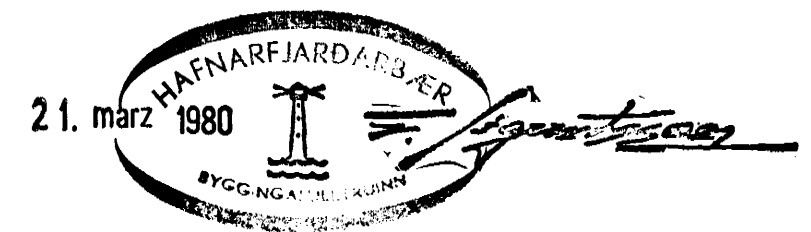


KERFI ≈ 1:50

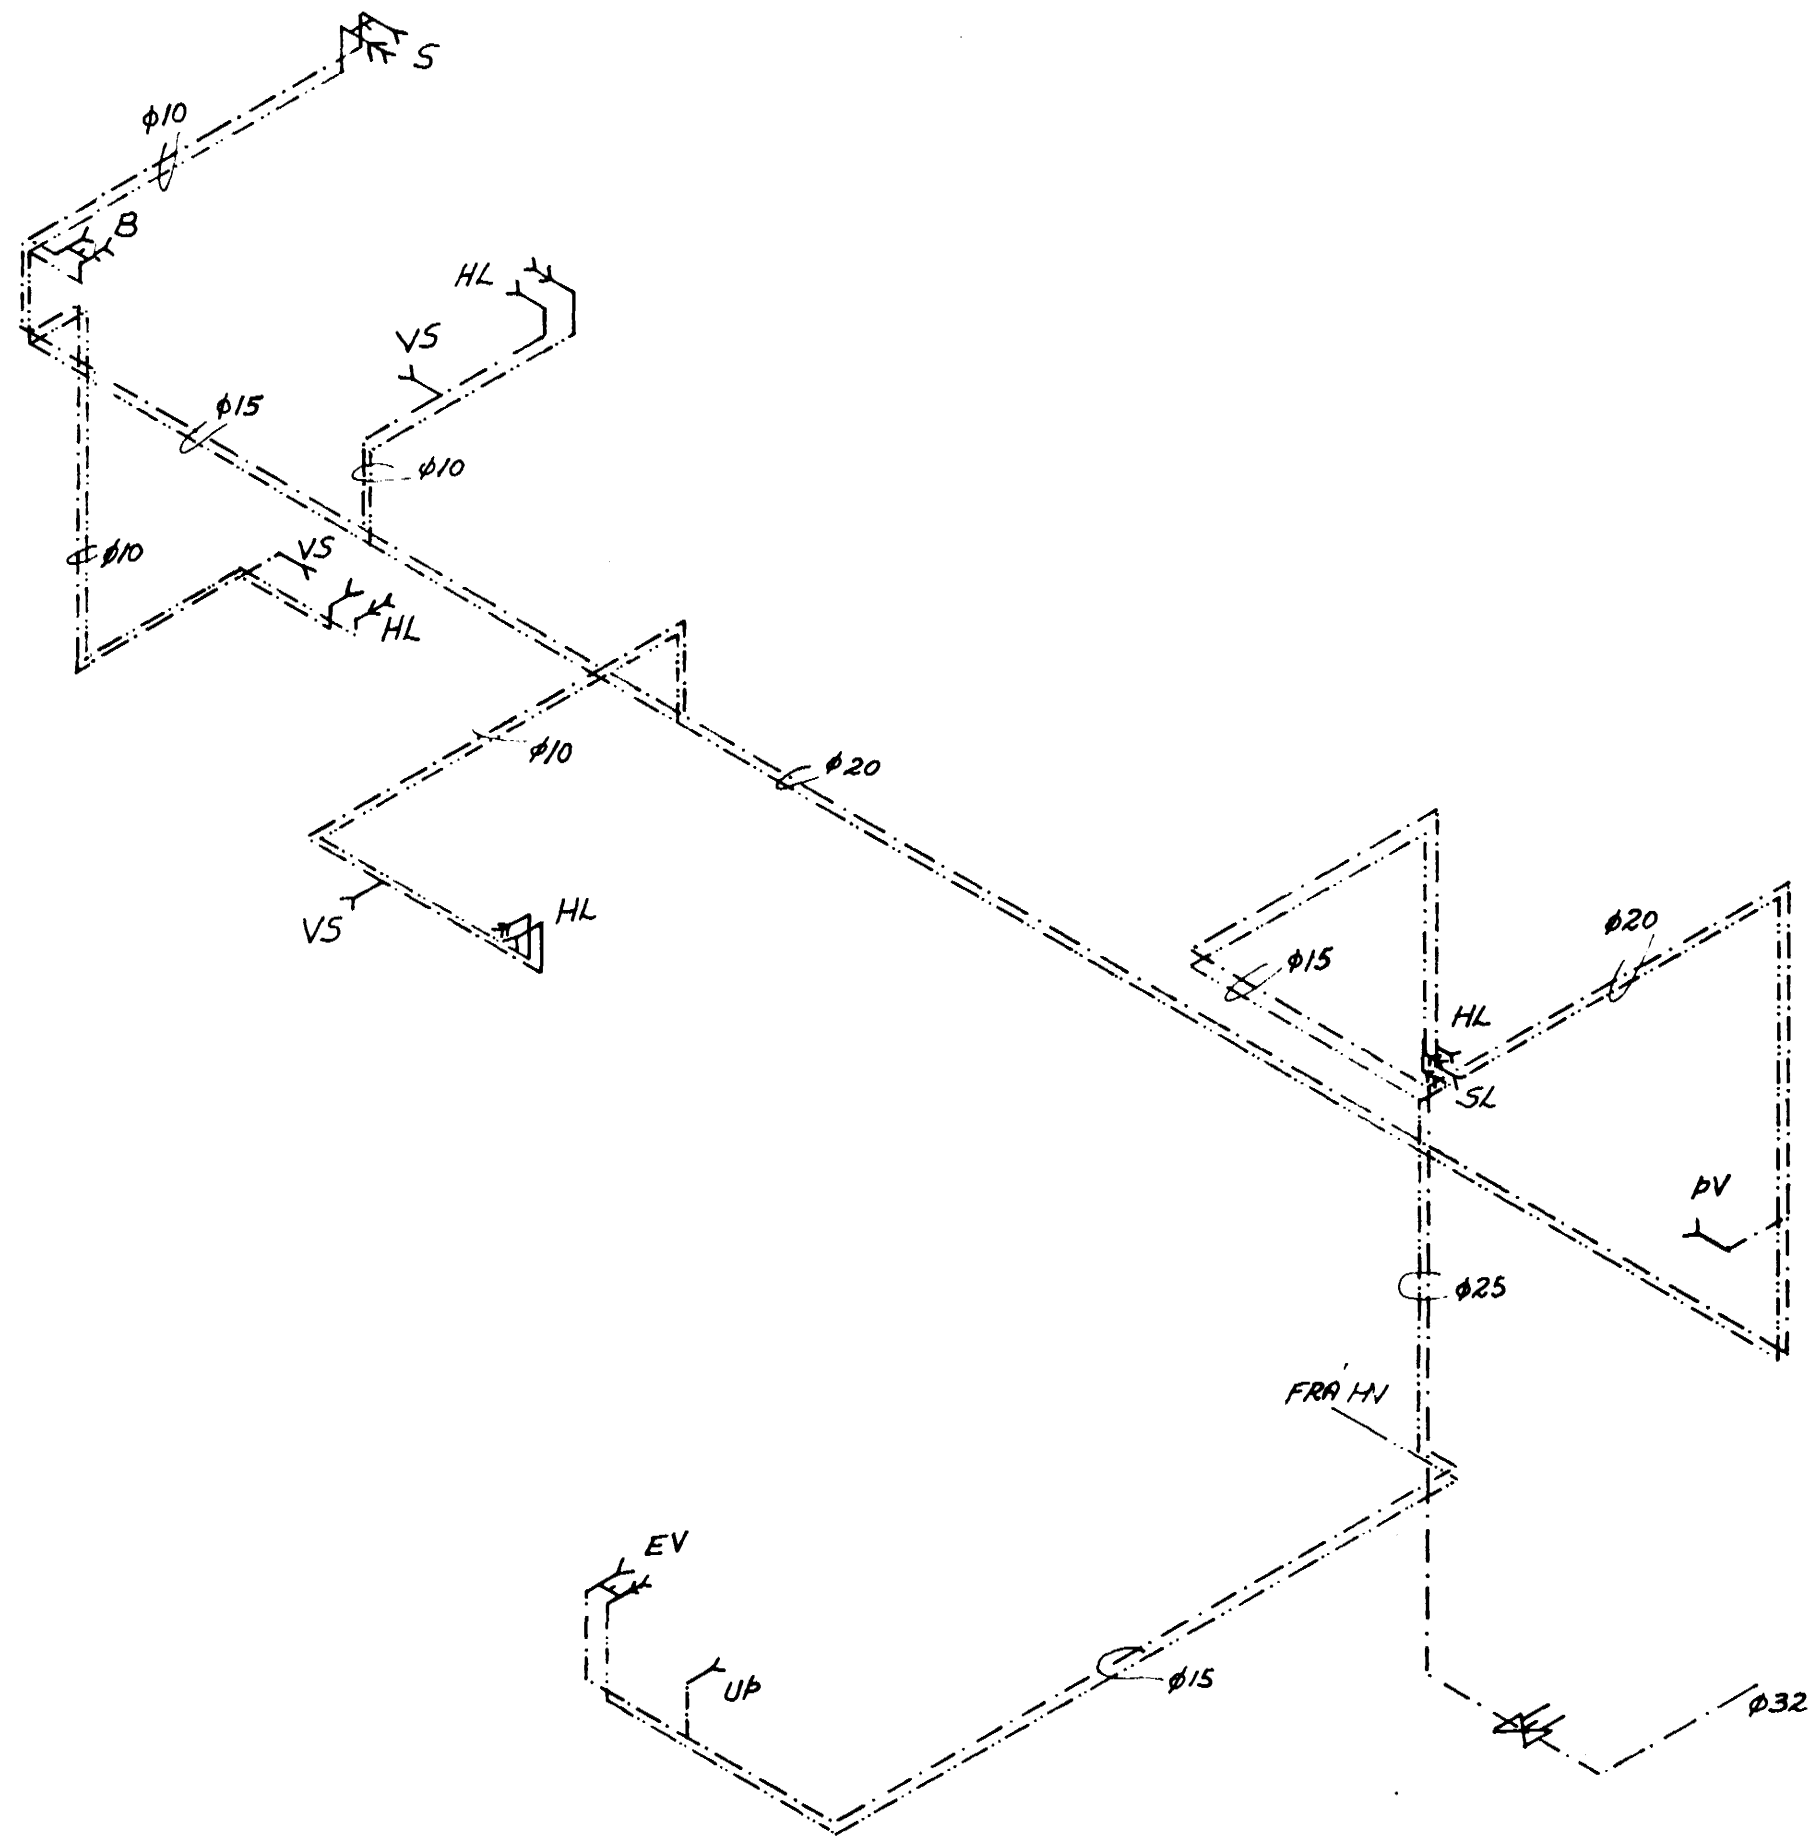

HÁHVAMMUR 6 HAFNARFIRÐI	HAFNARFIRÐI MARZ '80
VATNSLÖGN KERFI, RÚMMYND	TEIKNING NR. 3.2.
	REIKNINGAR TEIKNINGAR
HALLDÓR HANNESSON BYGG.VERKFR. GUNNARSSUNDI 10 HAFNARFIRÐI	