



Samþykkt á fundi bygginga-
nefndar þ. 19.10.1989

BYGGINGAFULLTRÚINN
HAFNARFIRDI


[Handwritten signature]

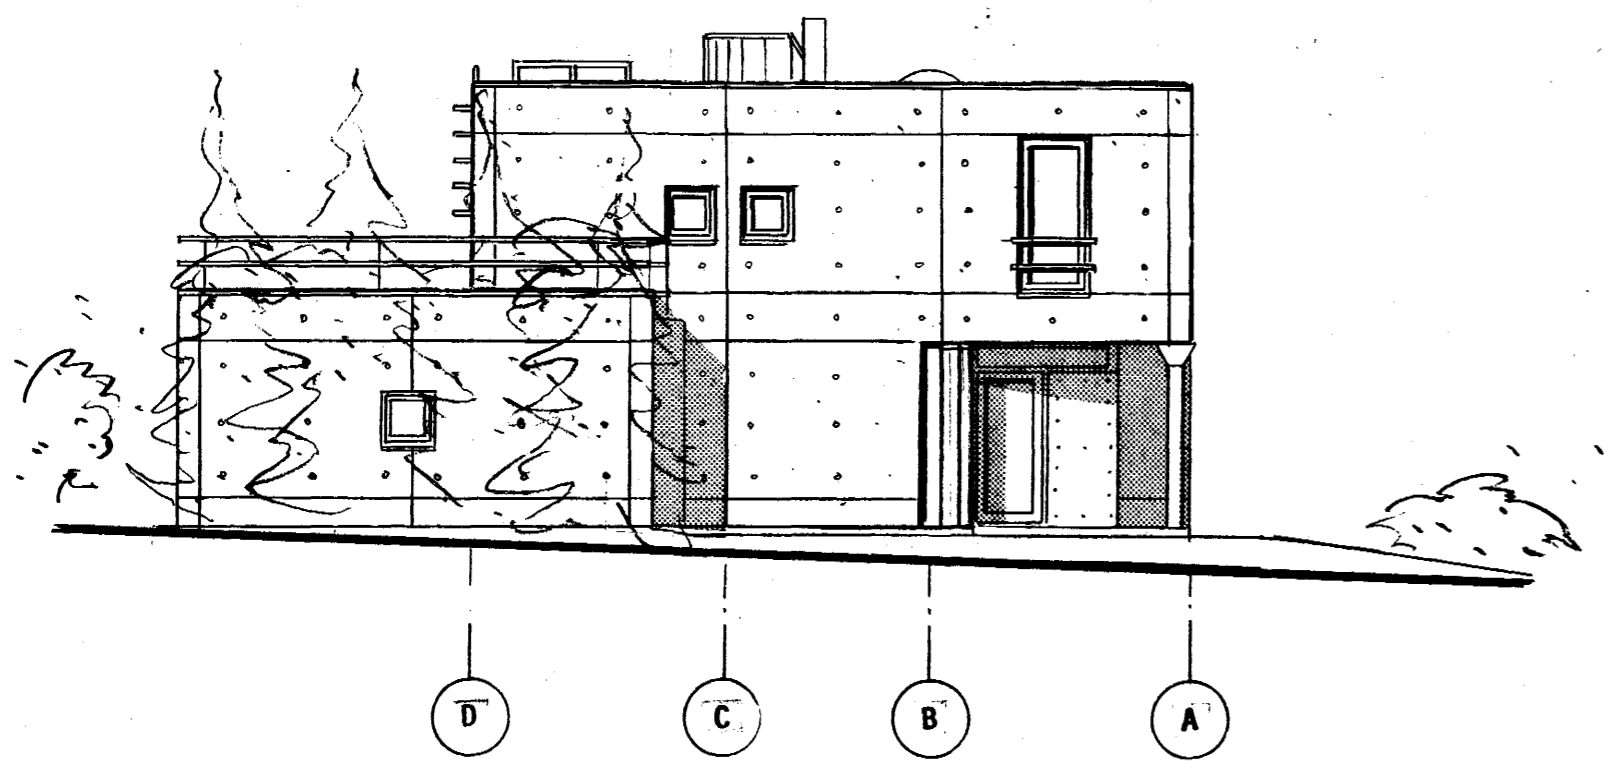


AUSTURHLID

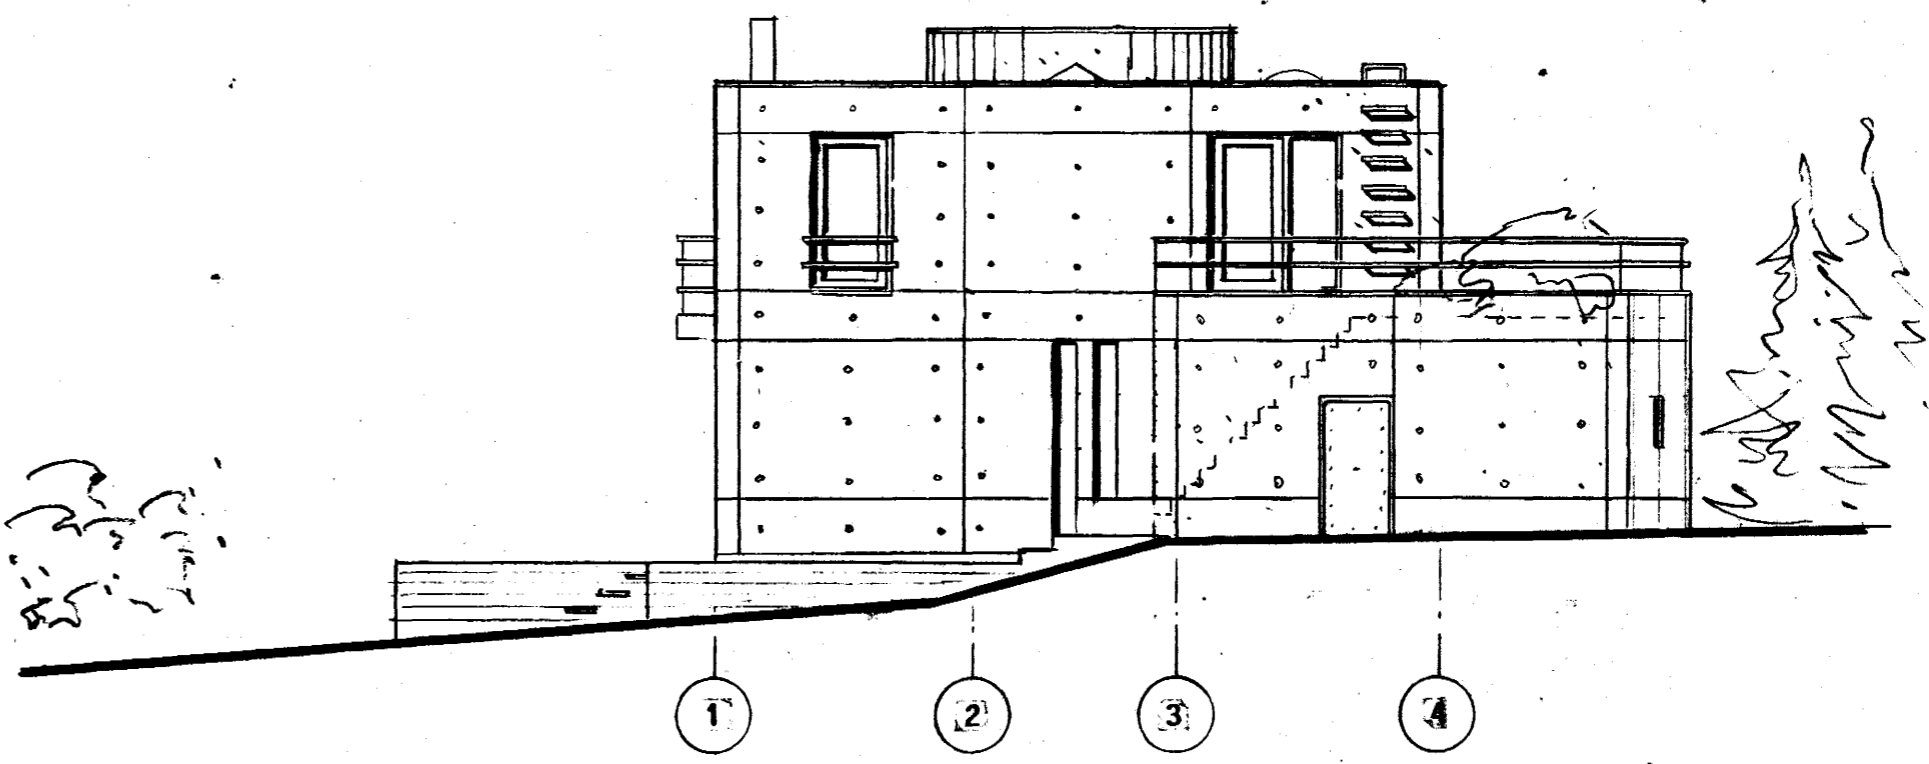

SUDURHLID

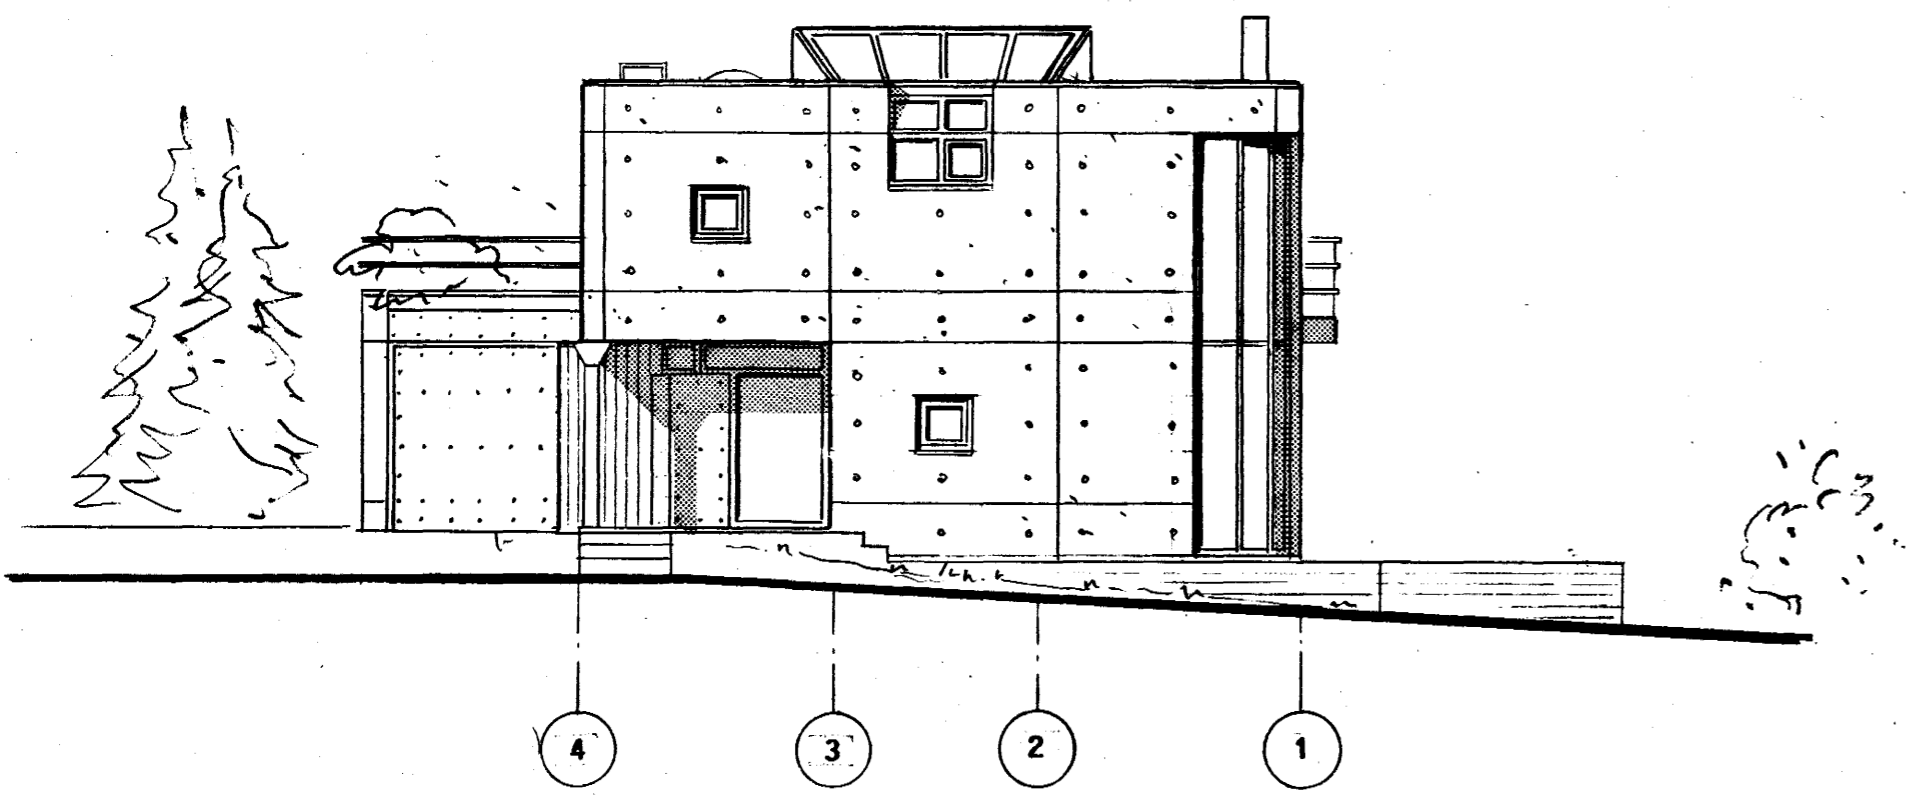

NORÐURHLID

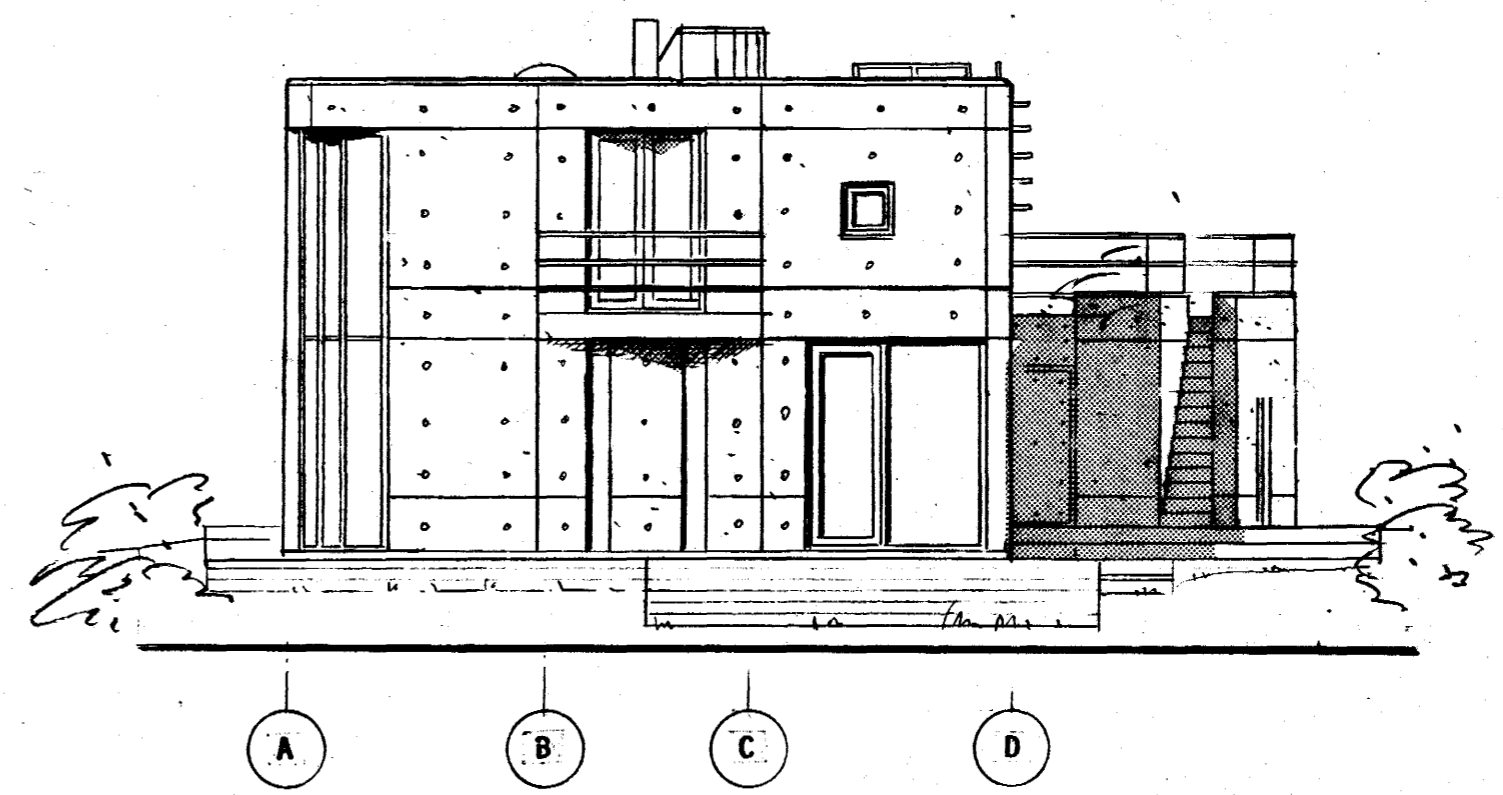

VESTURHLID



ARKITEKTASTOFA
SIGURÐUR EINARSSON FAI
HAFNARSTRÆTI 17, S. 623355

HAMARSBRAUT 4

05

OTLITSMYNDIR

TEIKN. NR
03 C

[Handwritten signature]

DAGS: 14.03.88

BR: 15.04.88 24.05.88 01.09.89

KVARDI
1:100

Samstarf:
Jón Ólafur Ólafsson FAI