



GRUNNMYND HITA OG NEYSLUVATNSLAGNA  
Mkv. 1/50

OFNASKRÁ

HITASTIG VATNS: 80 °C - 40 °C ΔT = 40°C

| OFN NR. | Rými         | AFL W | GERÐ       | HÆÐ mm   | LENGD mm | STADS. STÖTA | OFNLOKAR | STILLI-TALA | Kv m <sup>2</sup> /h |
|---------|--------------|-------|------------|----------|----------|--------------|----------|-------------|----------------------|
| 101     | Gestasalerni | 264   | 11         | 600      | 640      | A-D          | RA-U2    | 1,0         | 0,03                 |
|         | Anddyrri     | 492   | Gólfgeisli | slaufa 4 |          |              |          |             |                      |
| 102     | Geymsla      | 643   | 21         | 500      | 810      | A-D          | RA-U2    | 3,5         | 0,06                 |
| 103     | Herb.        | 655   | 21         | 600      | 810      | A-D          | RA-U2    | 3,5         | 0,06                 |
| 104     | Herb.        | 1111  | 21         | 600      | 1130     | B-C          | RA-U2    | 6,0         | 0,11                 |
| 105     | Bað          | 744   | 21         | 600      | 810      | A-D          | Retúri.  |             |                      |
| 106     | Hjónaherb    | 1006  | 22         | 400      | 1130     | A-D          | RA-U2    | 5,5         | 0,10                 |
|         | Eldhús       | 2292  | Gólfgeisli | slaufa 4 |          |              |          |             |                      |
|         | Stofa        | 3037  | Gólfgeisli | slaufa 3 |          |              |          |             |                      |
|         | Brústofa     | 3037  | Gólfgeisli | slaufa 2 |          |              |          |             |                      |
|         | Sjónvarpsh.  | 1051  | Gólfgeisli | slaufa 1 |          |              |          |             |                      |
| Samt.   |              | 14332 |            |          |          |              |          |             |                      |

ALLUR FRÁGNAGUR, VINNA OG EFNI SKAL VERA Í SAMRÆMI  
VIÐ REGLUGERÐIR OG ÍSLENSKAN STAÐAL ÍST 65, 67, 68  
Afstæða til götu og vatnsinntaka, sjá tekn. af frærenslislögnum  
TENING OFNA

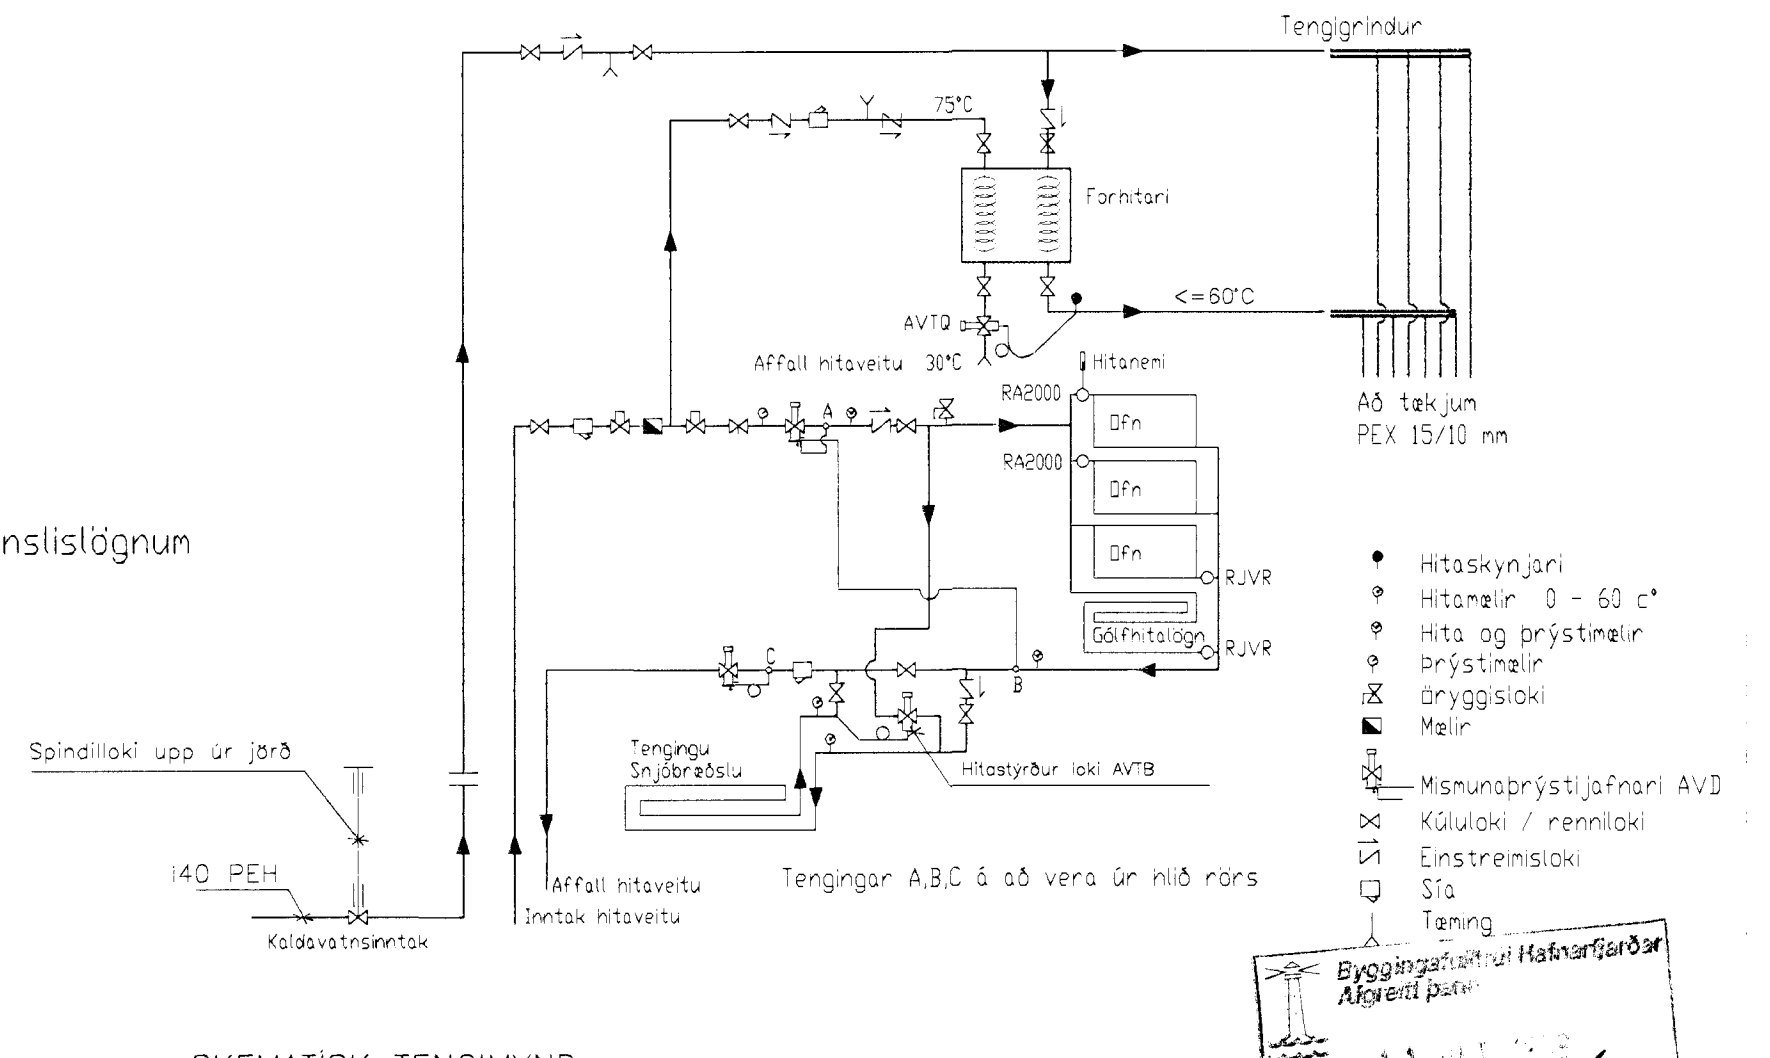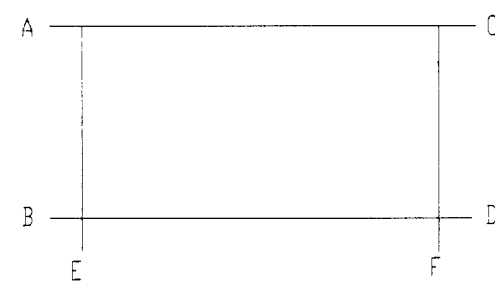

SKEMATISK TENINGMYND

Byggingarritið hefur verið gert af  
Sigurbjartur Halldórsson

*[Handwritten signature]*

