
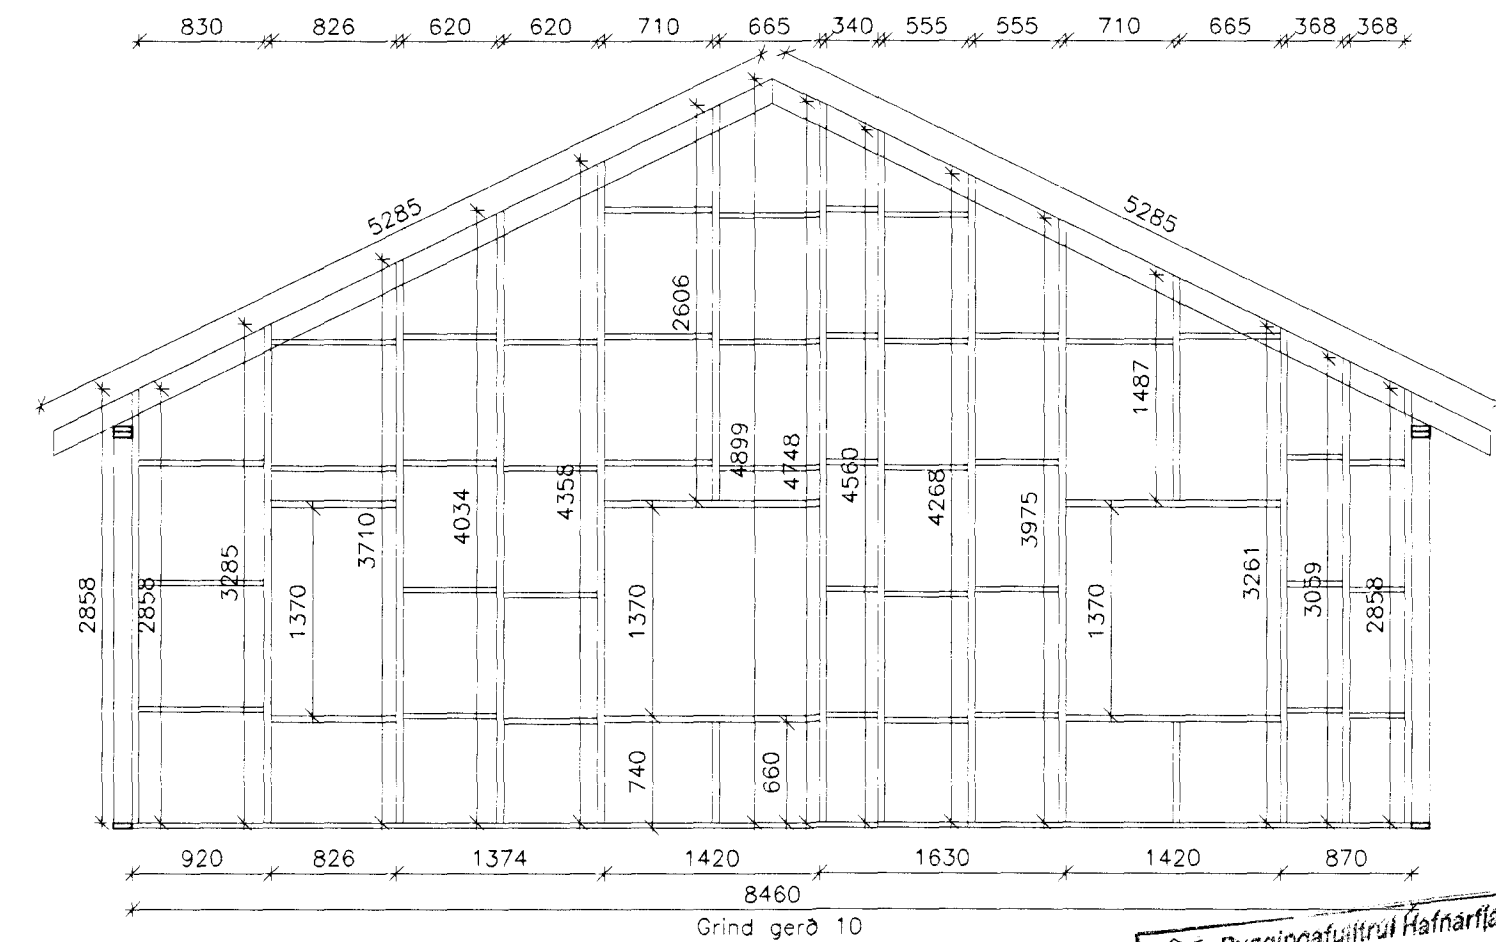
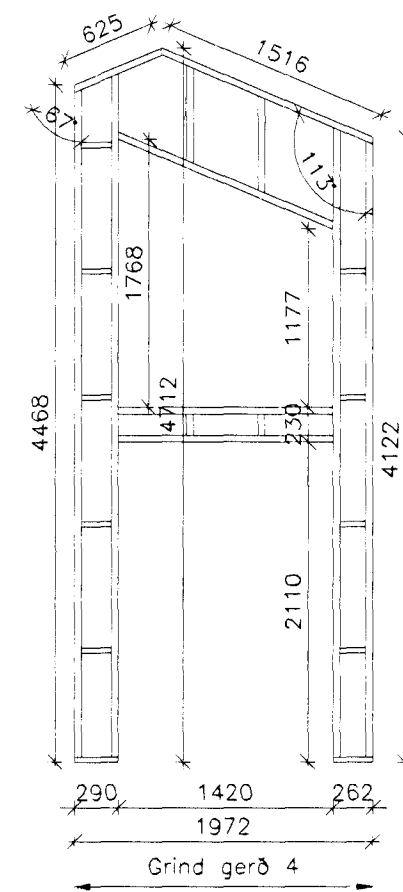
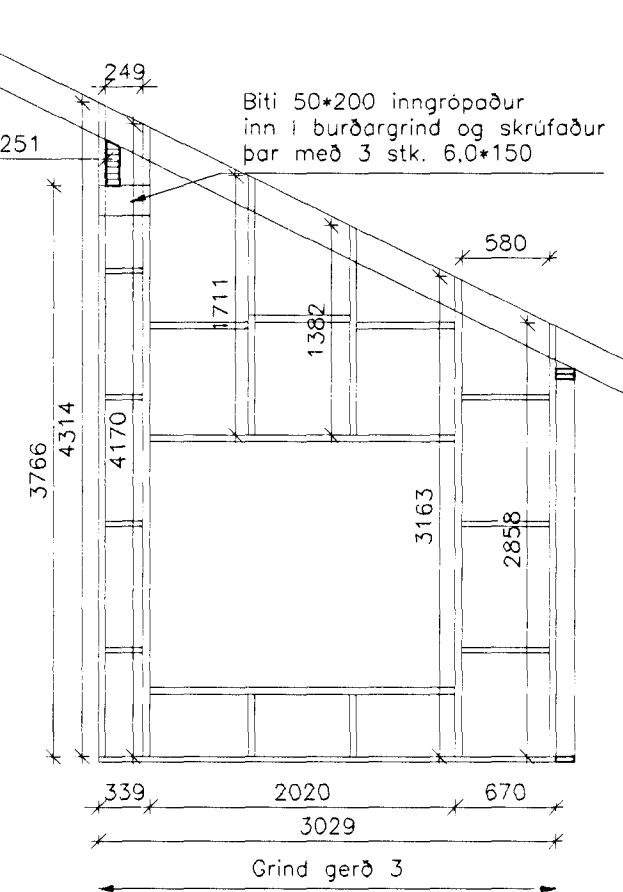
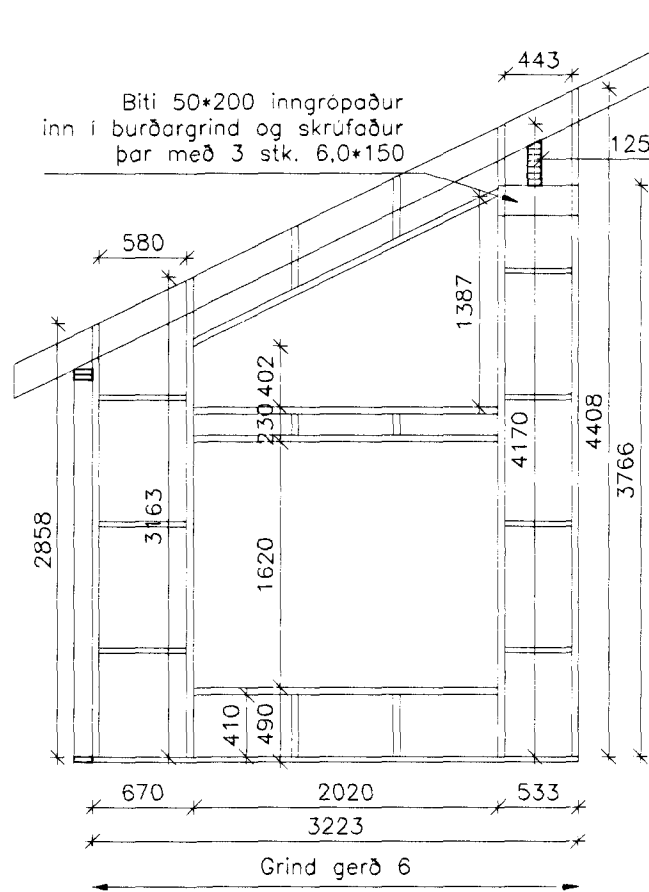
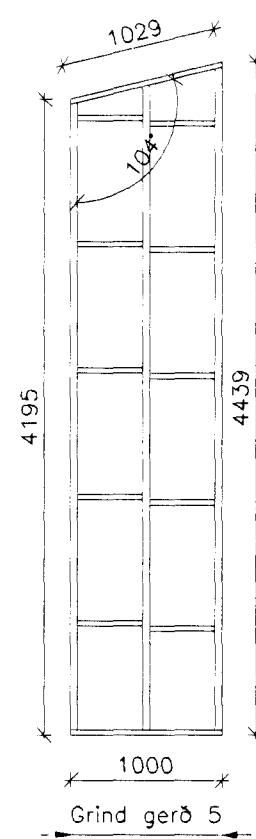
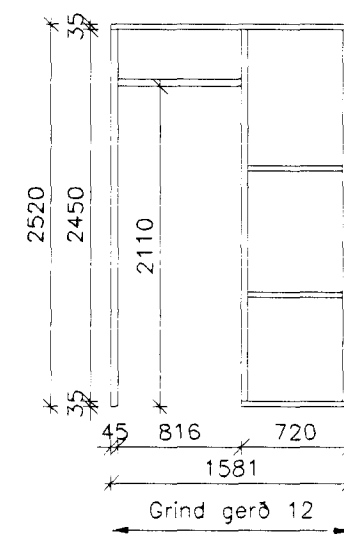
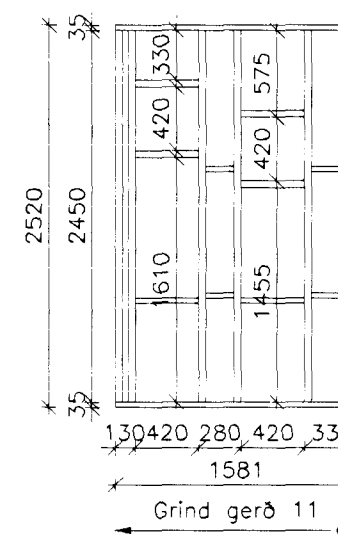


Limtré "Kerta" 75\*200 feldur inn í grindur og festur með krossviðnum til endanna

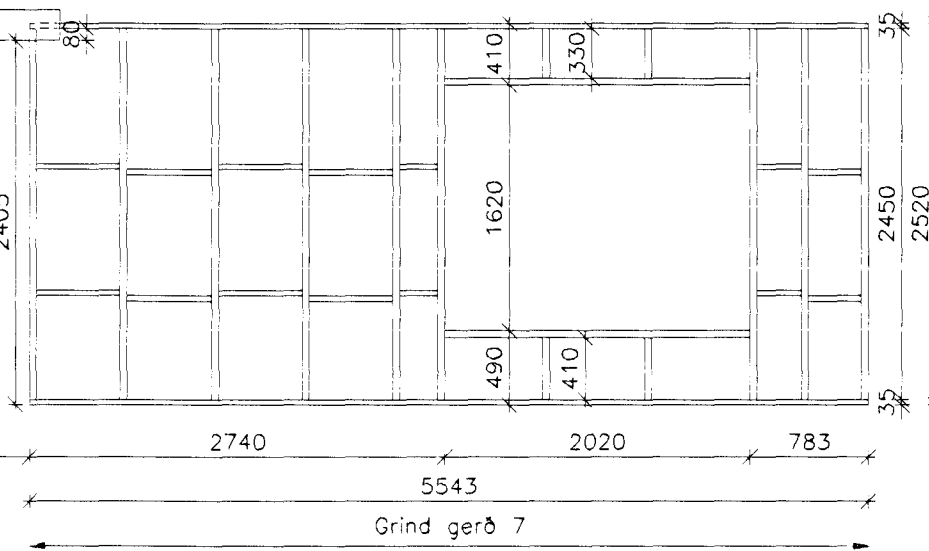

ALMENNA VERKFRÆÐI- OG TEIKNISTOFAN EHF

HÖNNUN — RÁÐGJÖF

SUDURGÖTU 57 300 AKRANES SIMI 431 1785 431 4098  
KT.: 600188 - 1439 P.O. BOX 43 FAX 431 3098

Verkheiti: EINBYLISHÚS

Verkhluti: BURDARÞOL

DAGS: 15/5/99

TEIKNING NR. 204

Gögnunart.: HAMRABYGGD 10

Verkbattur: MÁLSETNING BURDARGRINDA

Breytt

Verknir.: 99109

Staður: HAFNFJÖRDUR

Málkvörð: 1/50

Hannað: RPS

Teiknað: RPS

Sampykkt:

Byggingatvívituril Hafnarfjörðar  
Algrænt barn

25 MAI 1999

Sigurður Halldórsson

Signature