




SNID A 202/205

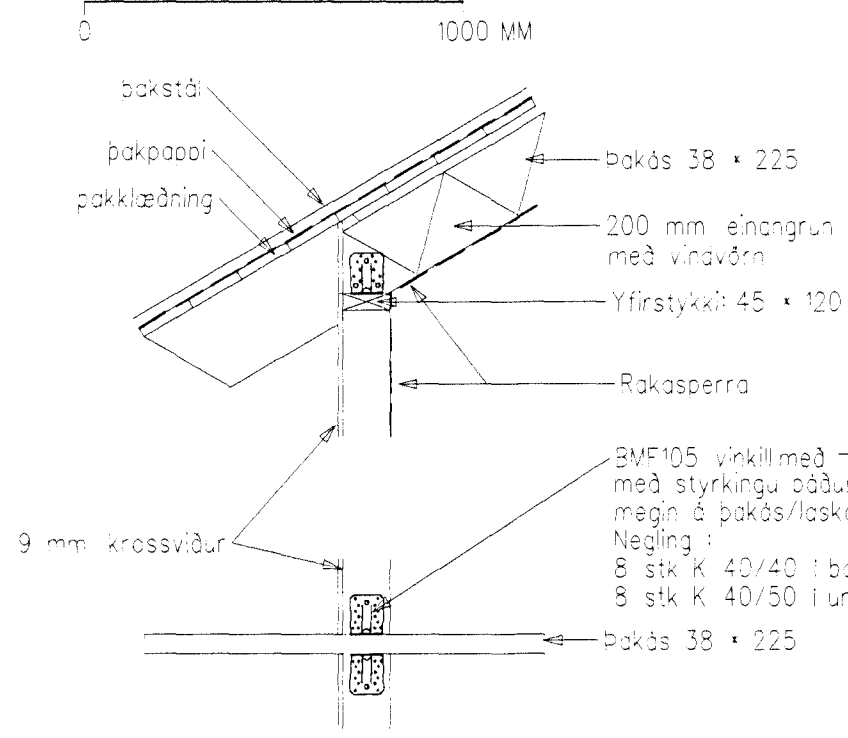


SNID B 202/205

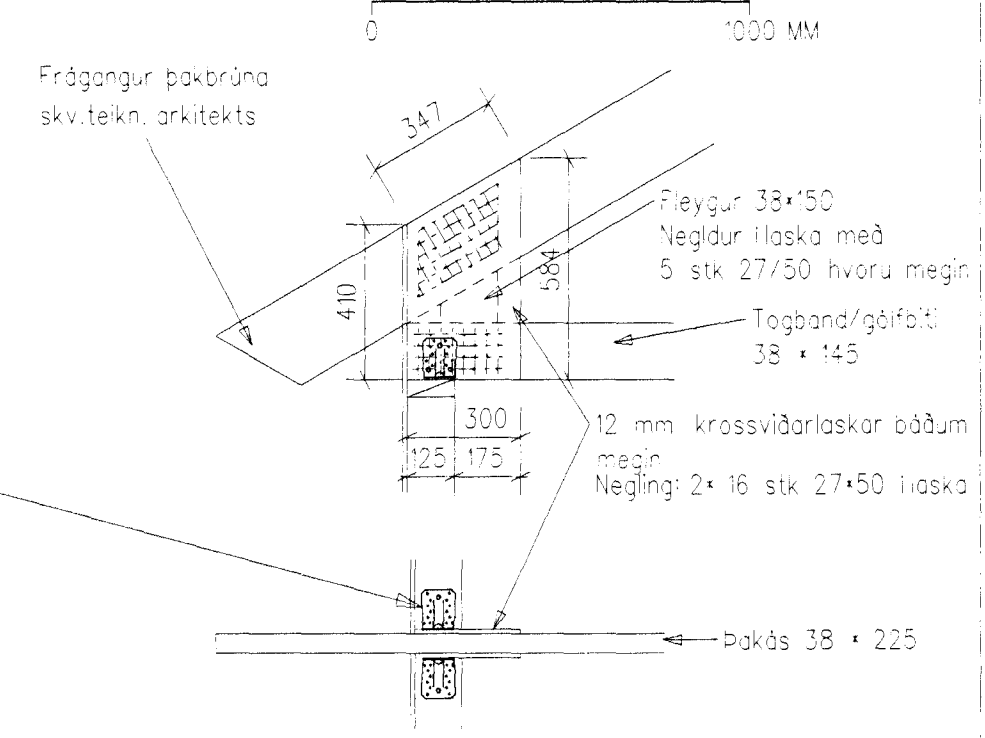


SNID C 202/205

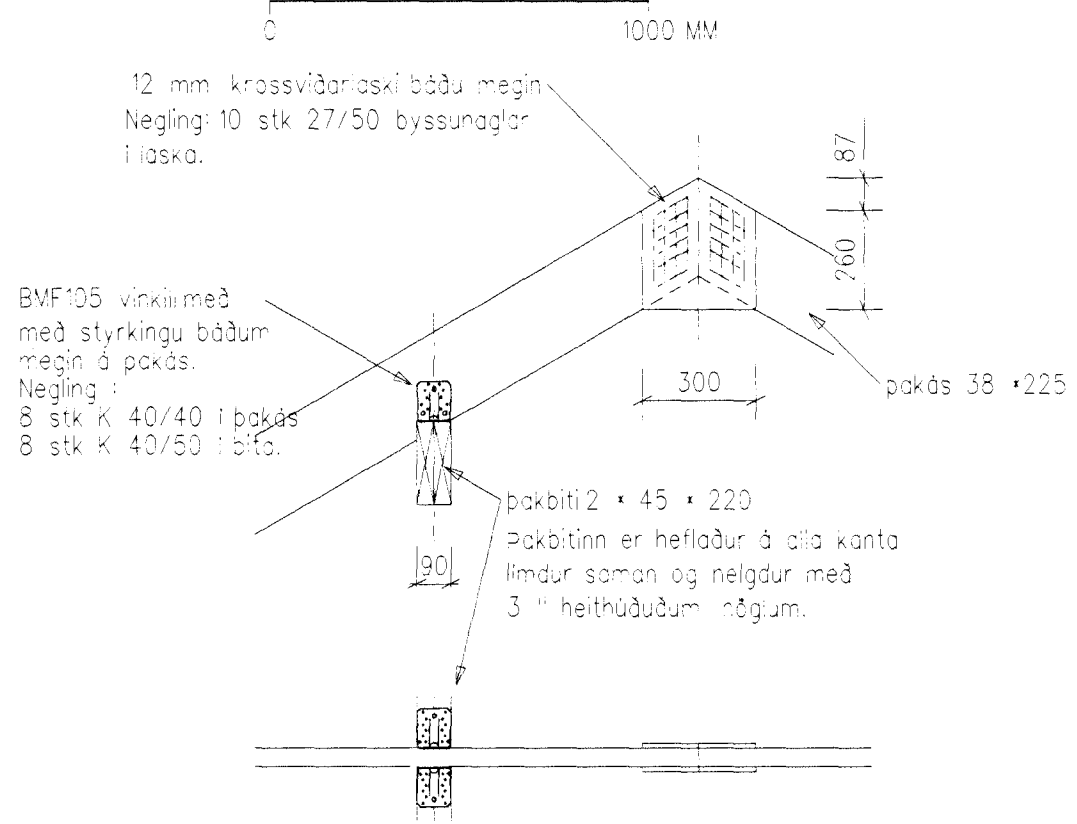


SNID D 202/205

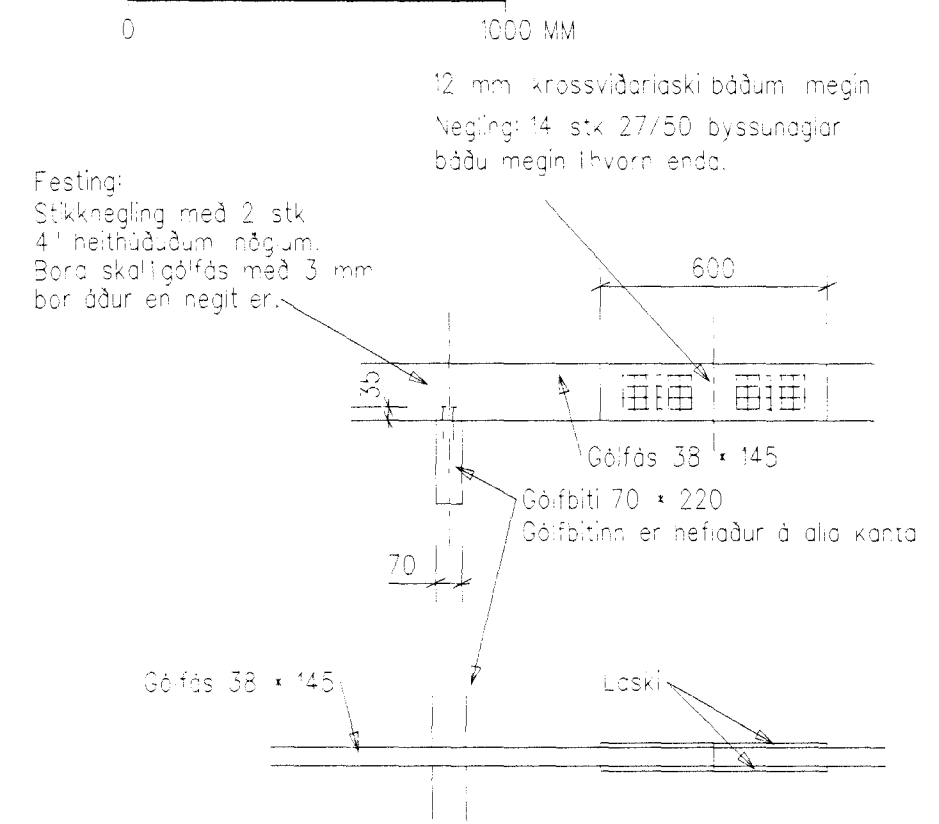


SNID E 202/205

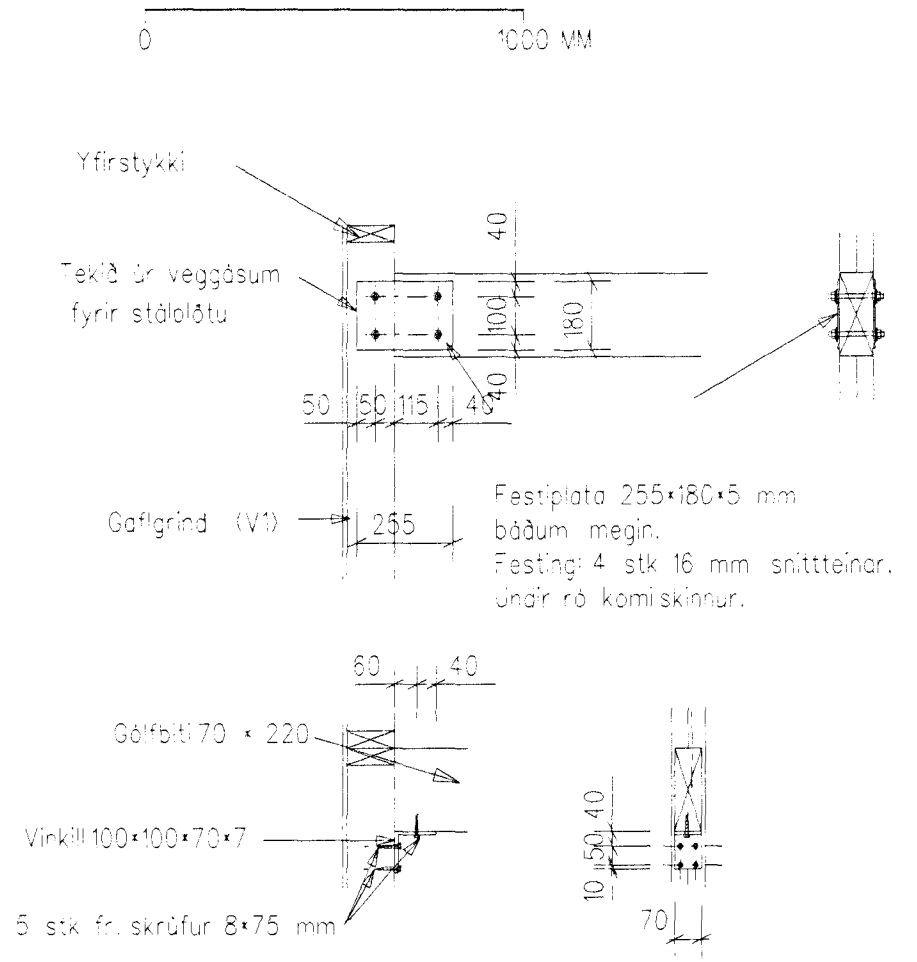



SNID F 202/205

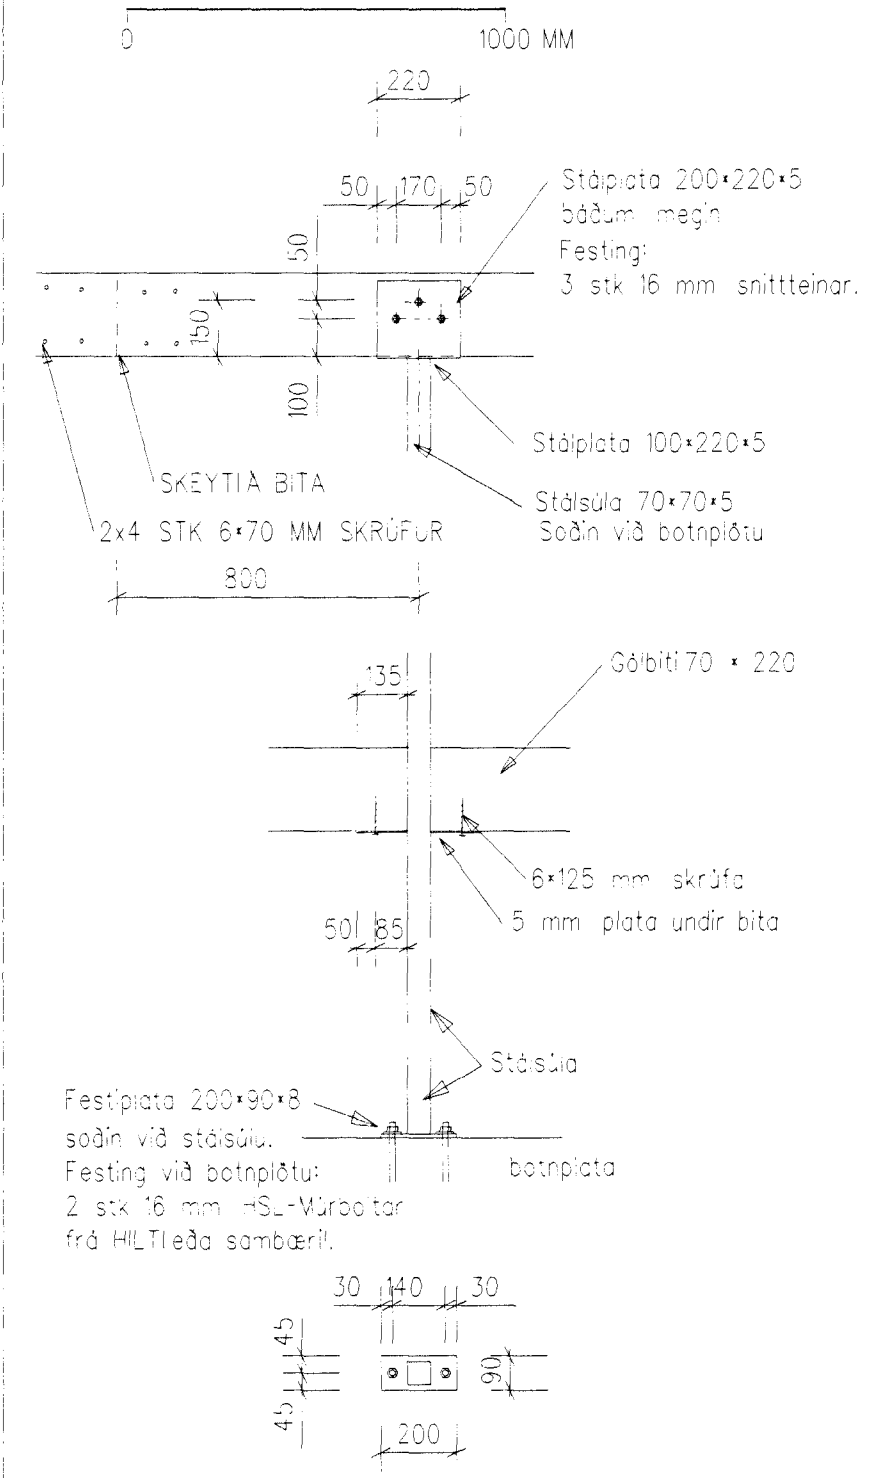

SNID G 202/205

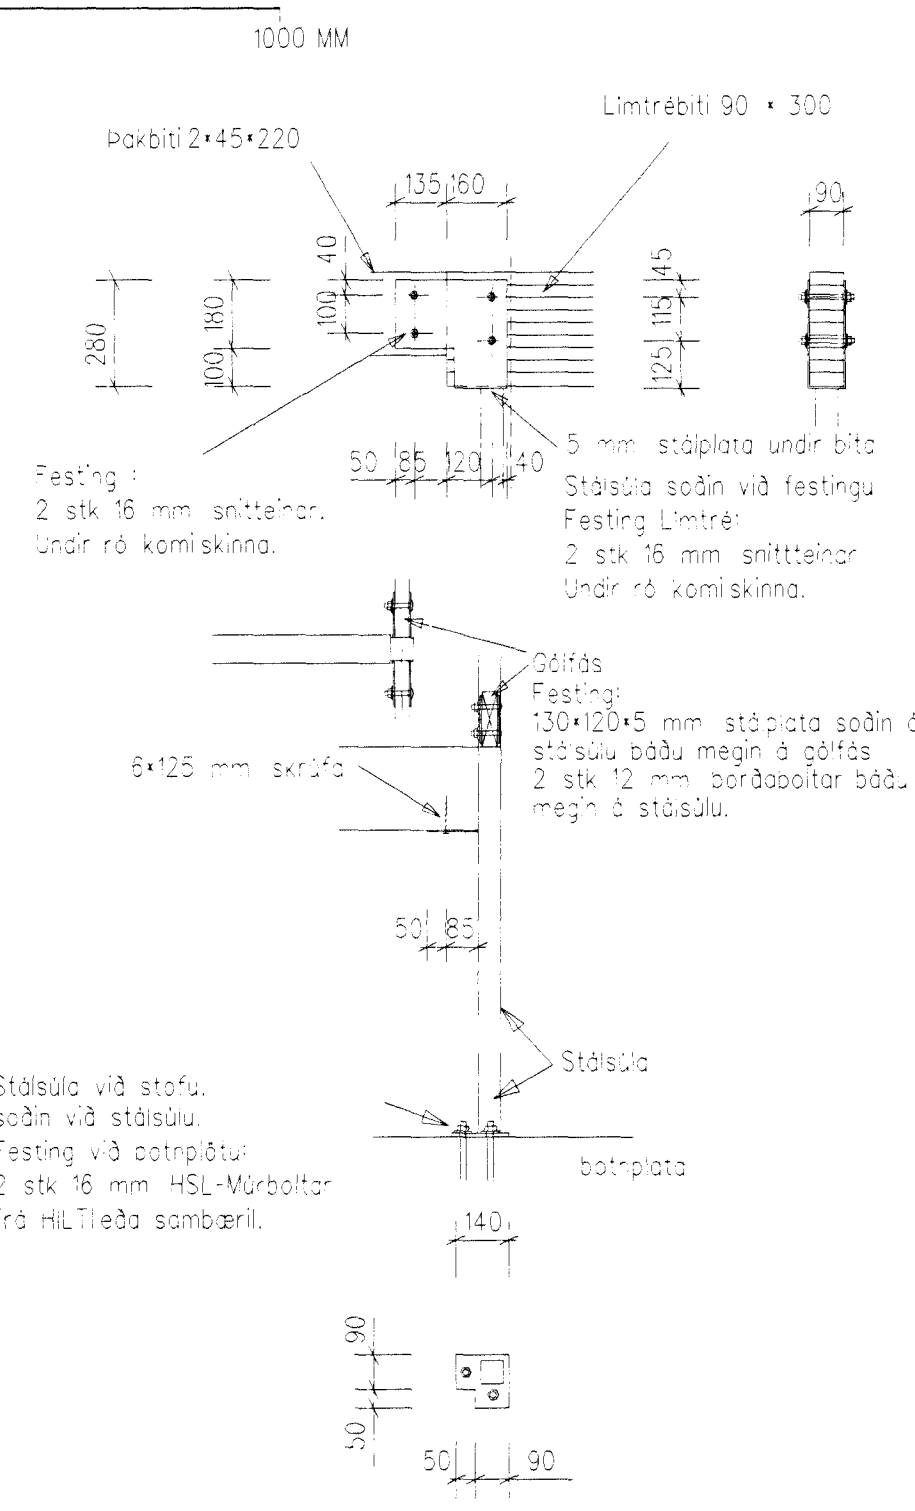

SNID H 202/205

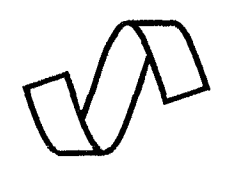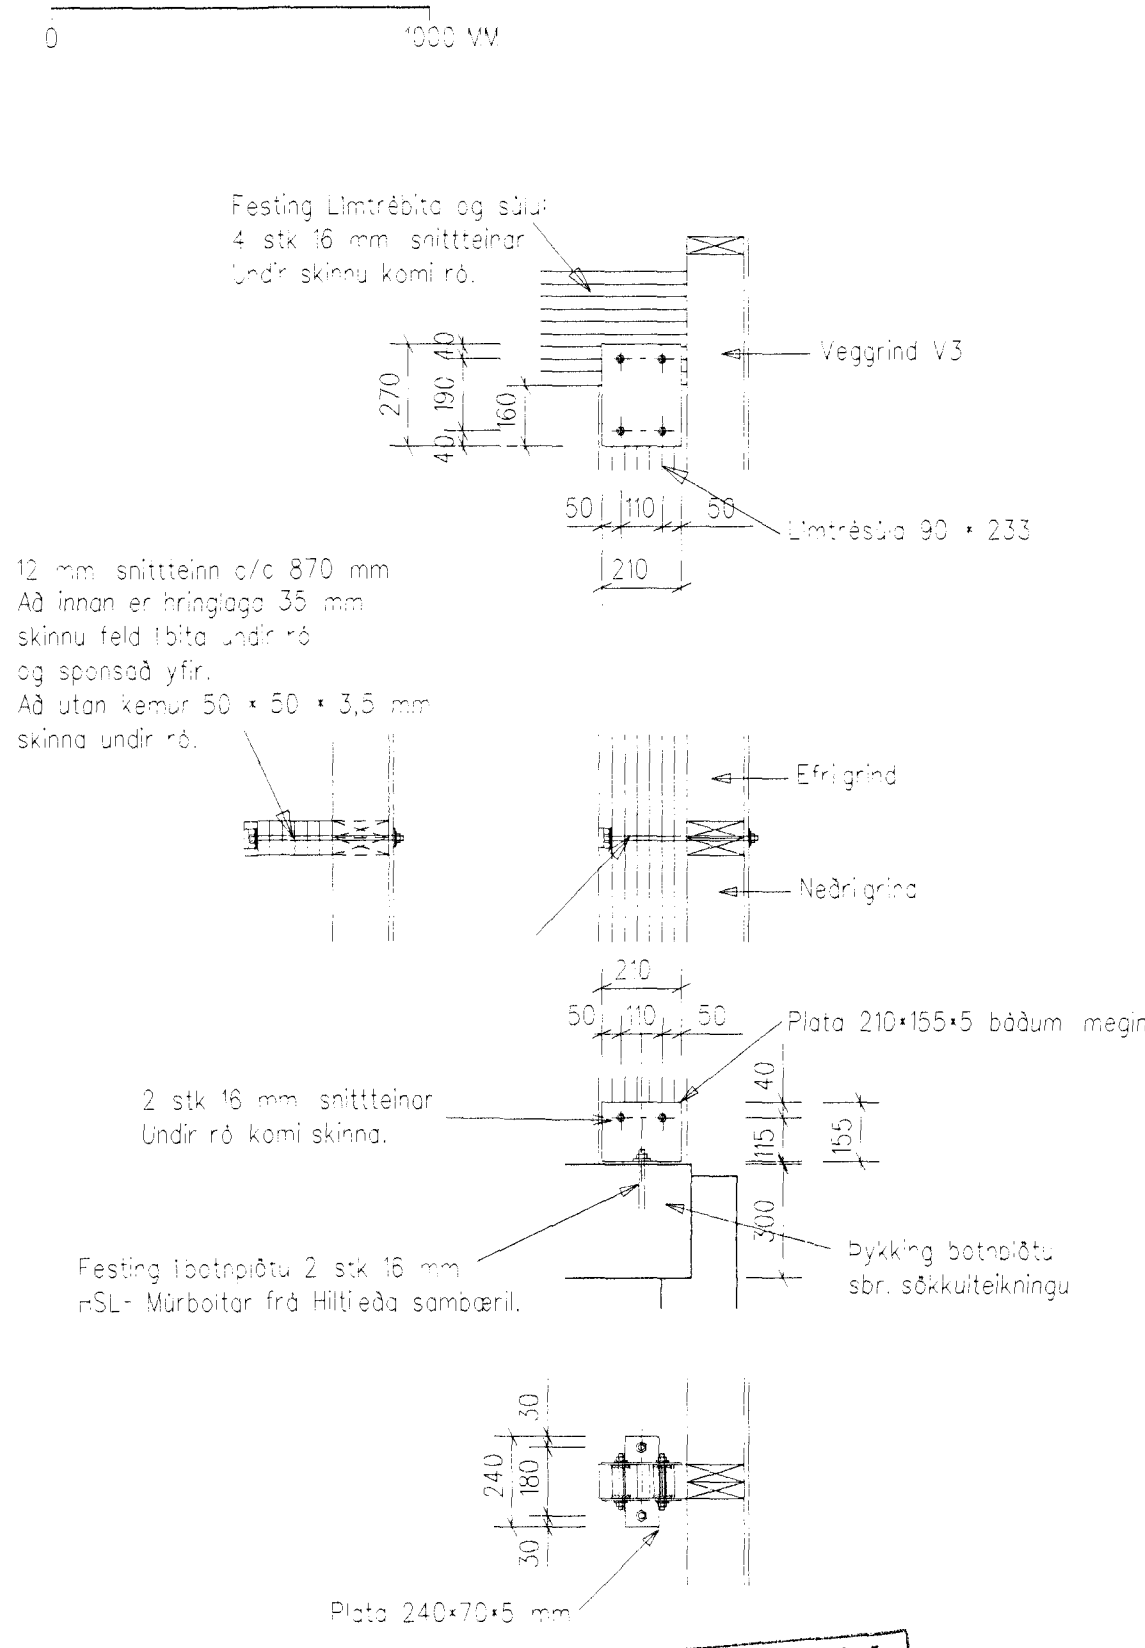

VERKFRÆÐISTOFA
AUSTURLANDS hf

SELÁSI 15, 700 EGLISSTADIR
KT : 530994-2799
SÍMAR : 471-1551, 471-1181
FAX : 471-2251

BREYTT 16/2 1999 - SNID G
BREYTT 18/1 1999 - SNID F

HÖNNUÐUR
ÓLI GRÉTAR METÚSALEMSSON KT. 270754-4579
Óli Metúsalemsson

KVARD: (A2) 1:20
REIKN. EBE
TEIKN. EBE/ÓGM
YFIRF.

HAMRABYGGD 12 - HAFNARFIRDI
BURDARVIRKI: SÉRMYNDIR OG SNID

Byggingáfulltrúi Hafnarfjarðar
Afgreitt þann
18 FEB. 1999
Sigurbjartur Halldórsson

NR 9821- 205
DAGS 18. JAN 1999
BLAÐ