



GRUNNMYND BÍLSKÚRS

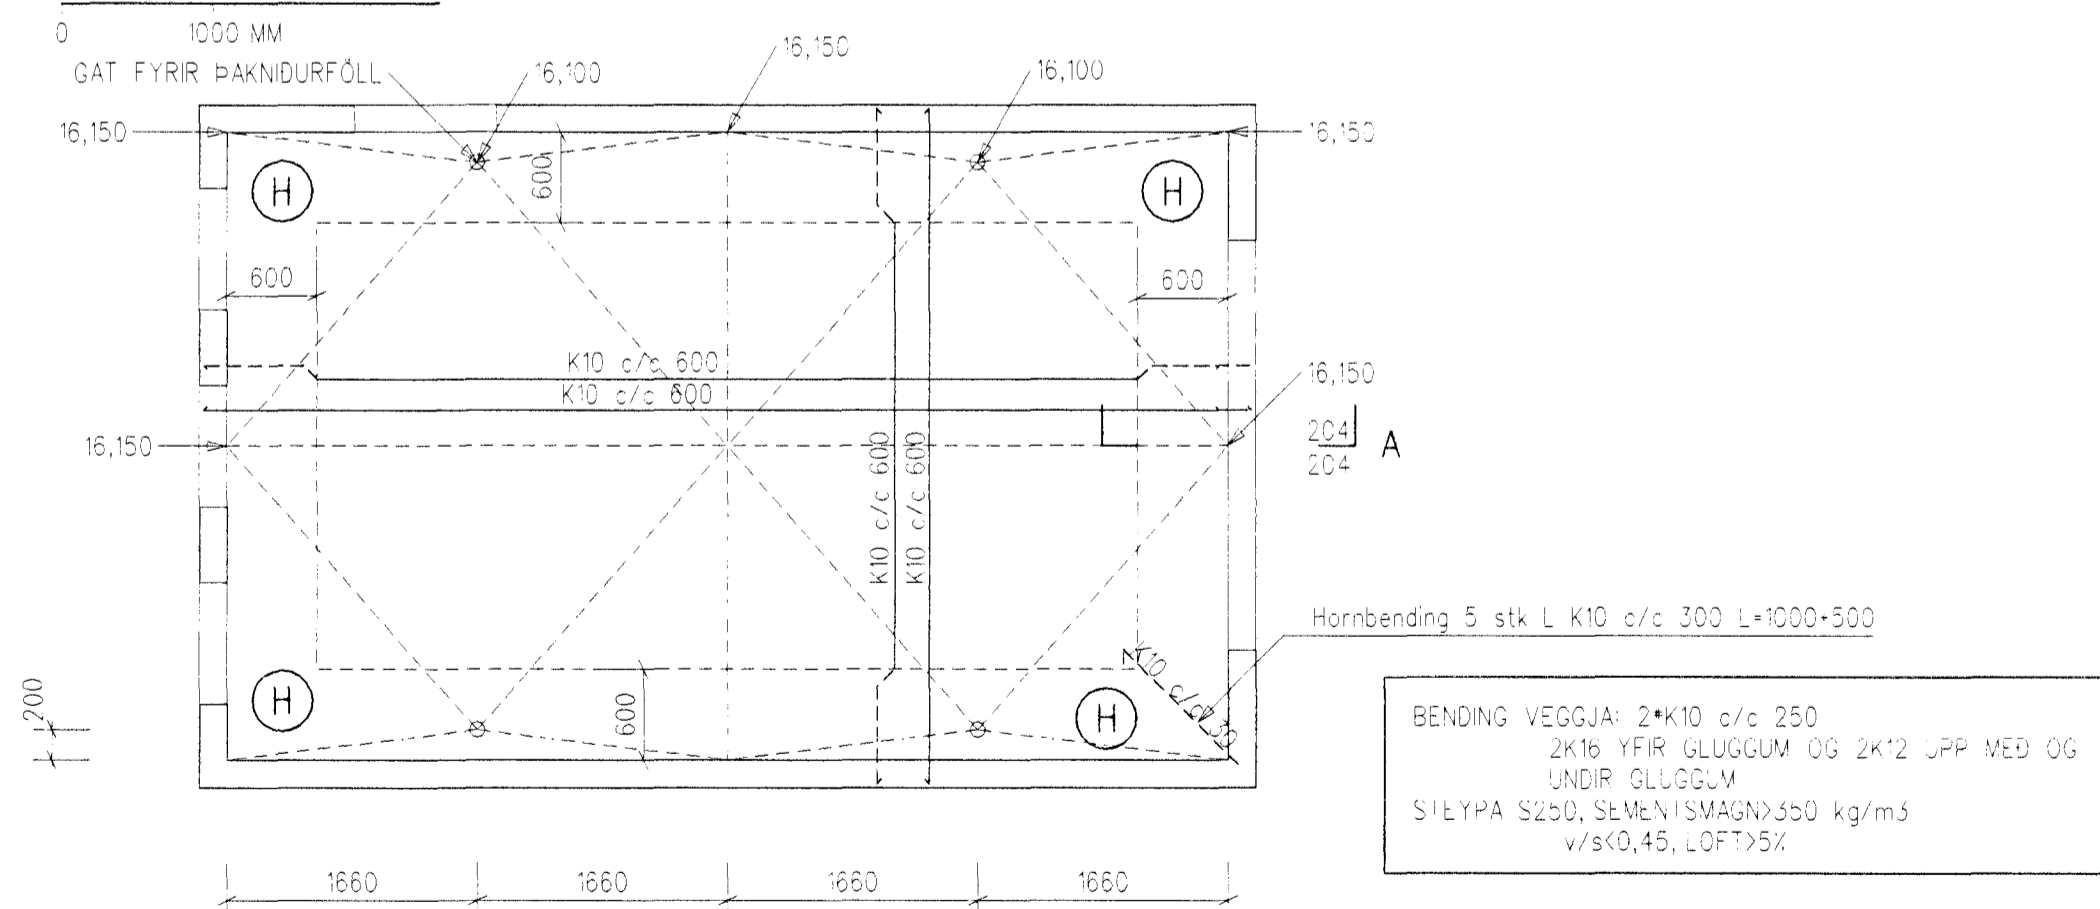

SNID A 204/204

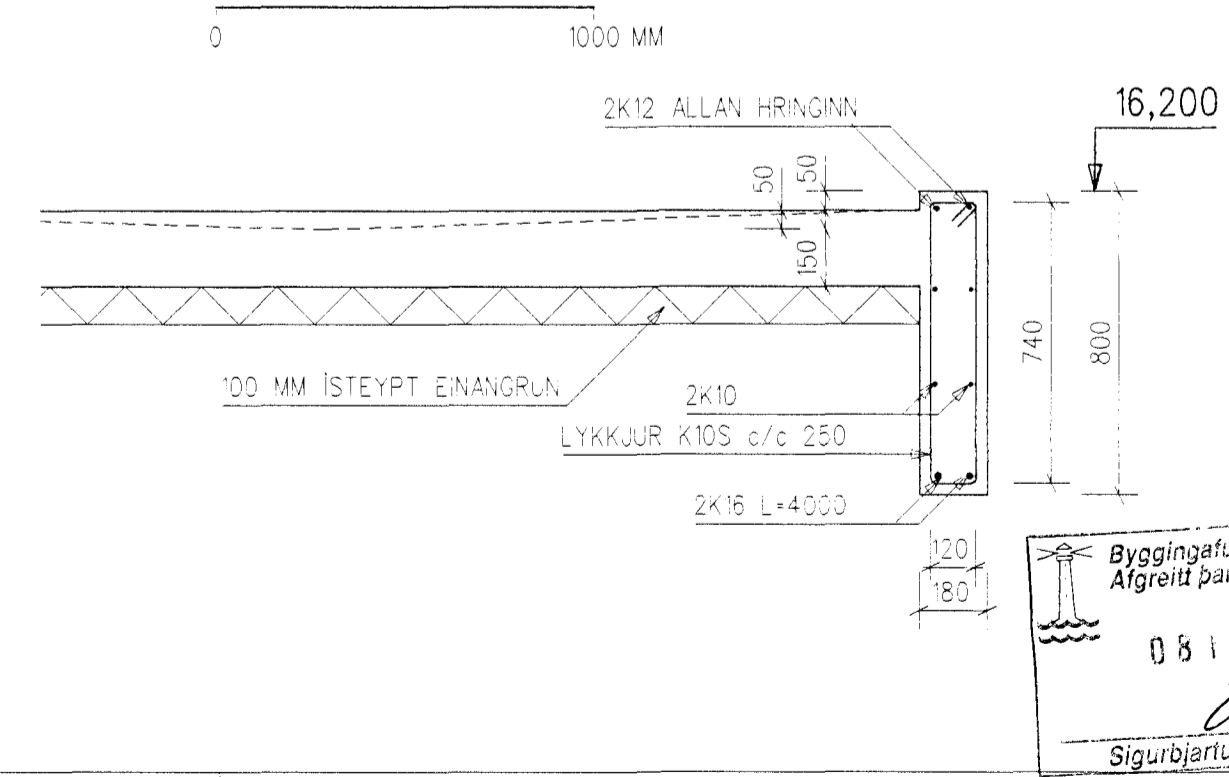

Byggingafulltrúi Hafnarfjarðar  
Afgreitt þann  
08.10.1999  
Sigurbjartur Halldórsson



VERKFRÆÐISTOFA  
AUSTURLANDS HF

SELASÍÐI 15.700 EGILSSTADIR  
KT : 530994-2799  
SÍMAR : 471-1551, 471-1181  
FAX : 471-2251

HÖNNUÐUR  
ÓLI GRÉTAR METÚSALEMSSON KT. 270754-4579  
DeiVi

KVARDI (A2) 1/20/50  
REIKN ÖGM  
TEIKN ÖGM/EE  
YFIR

HAMRABYGGD 12 - HAFNARFIRDI  
BURÐARVIRKI  
SNID OG BÍLSKÜR

NR 9821-204  
DAGS 12/1 1999  
BLAD

Dr. Vagnur Halldórsson, 19. 1999 08:11:27