



SNID I HLIDARVEGG

0 500 MM

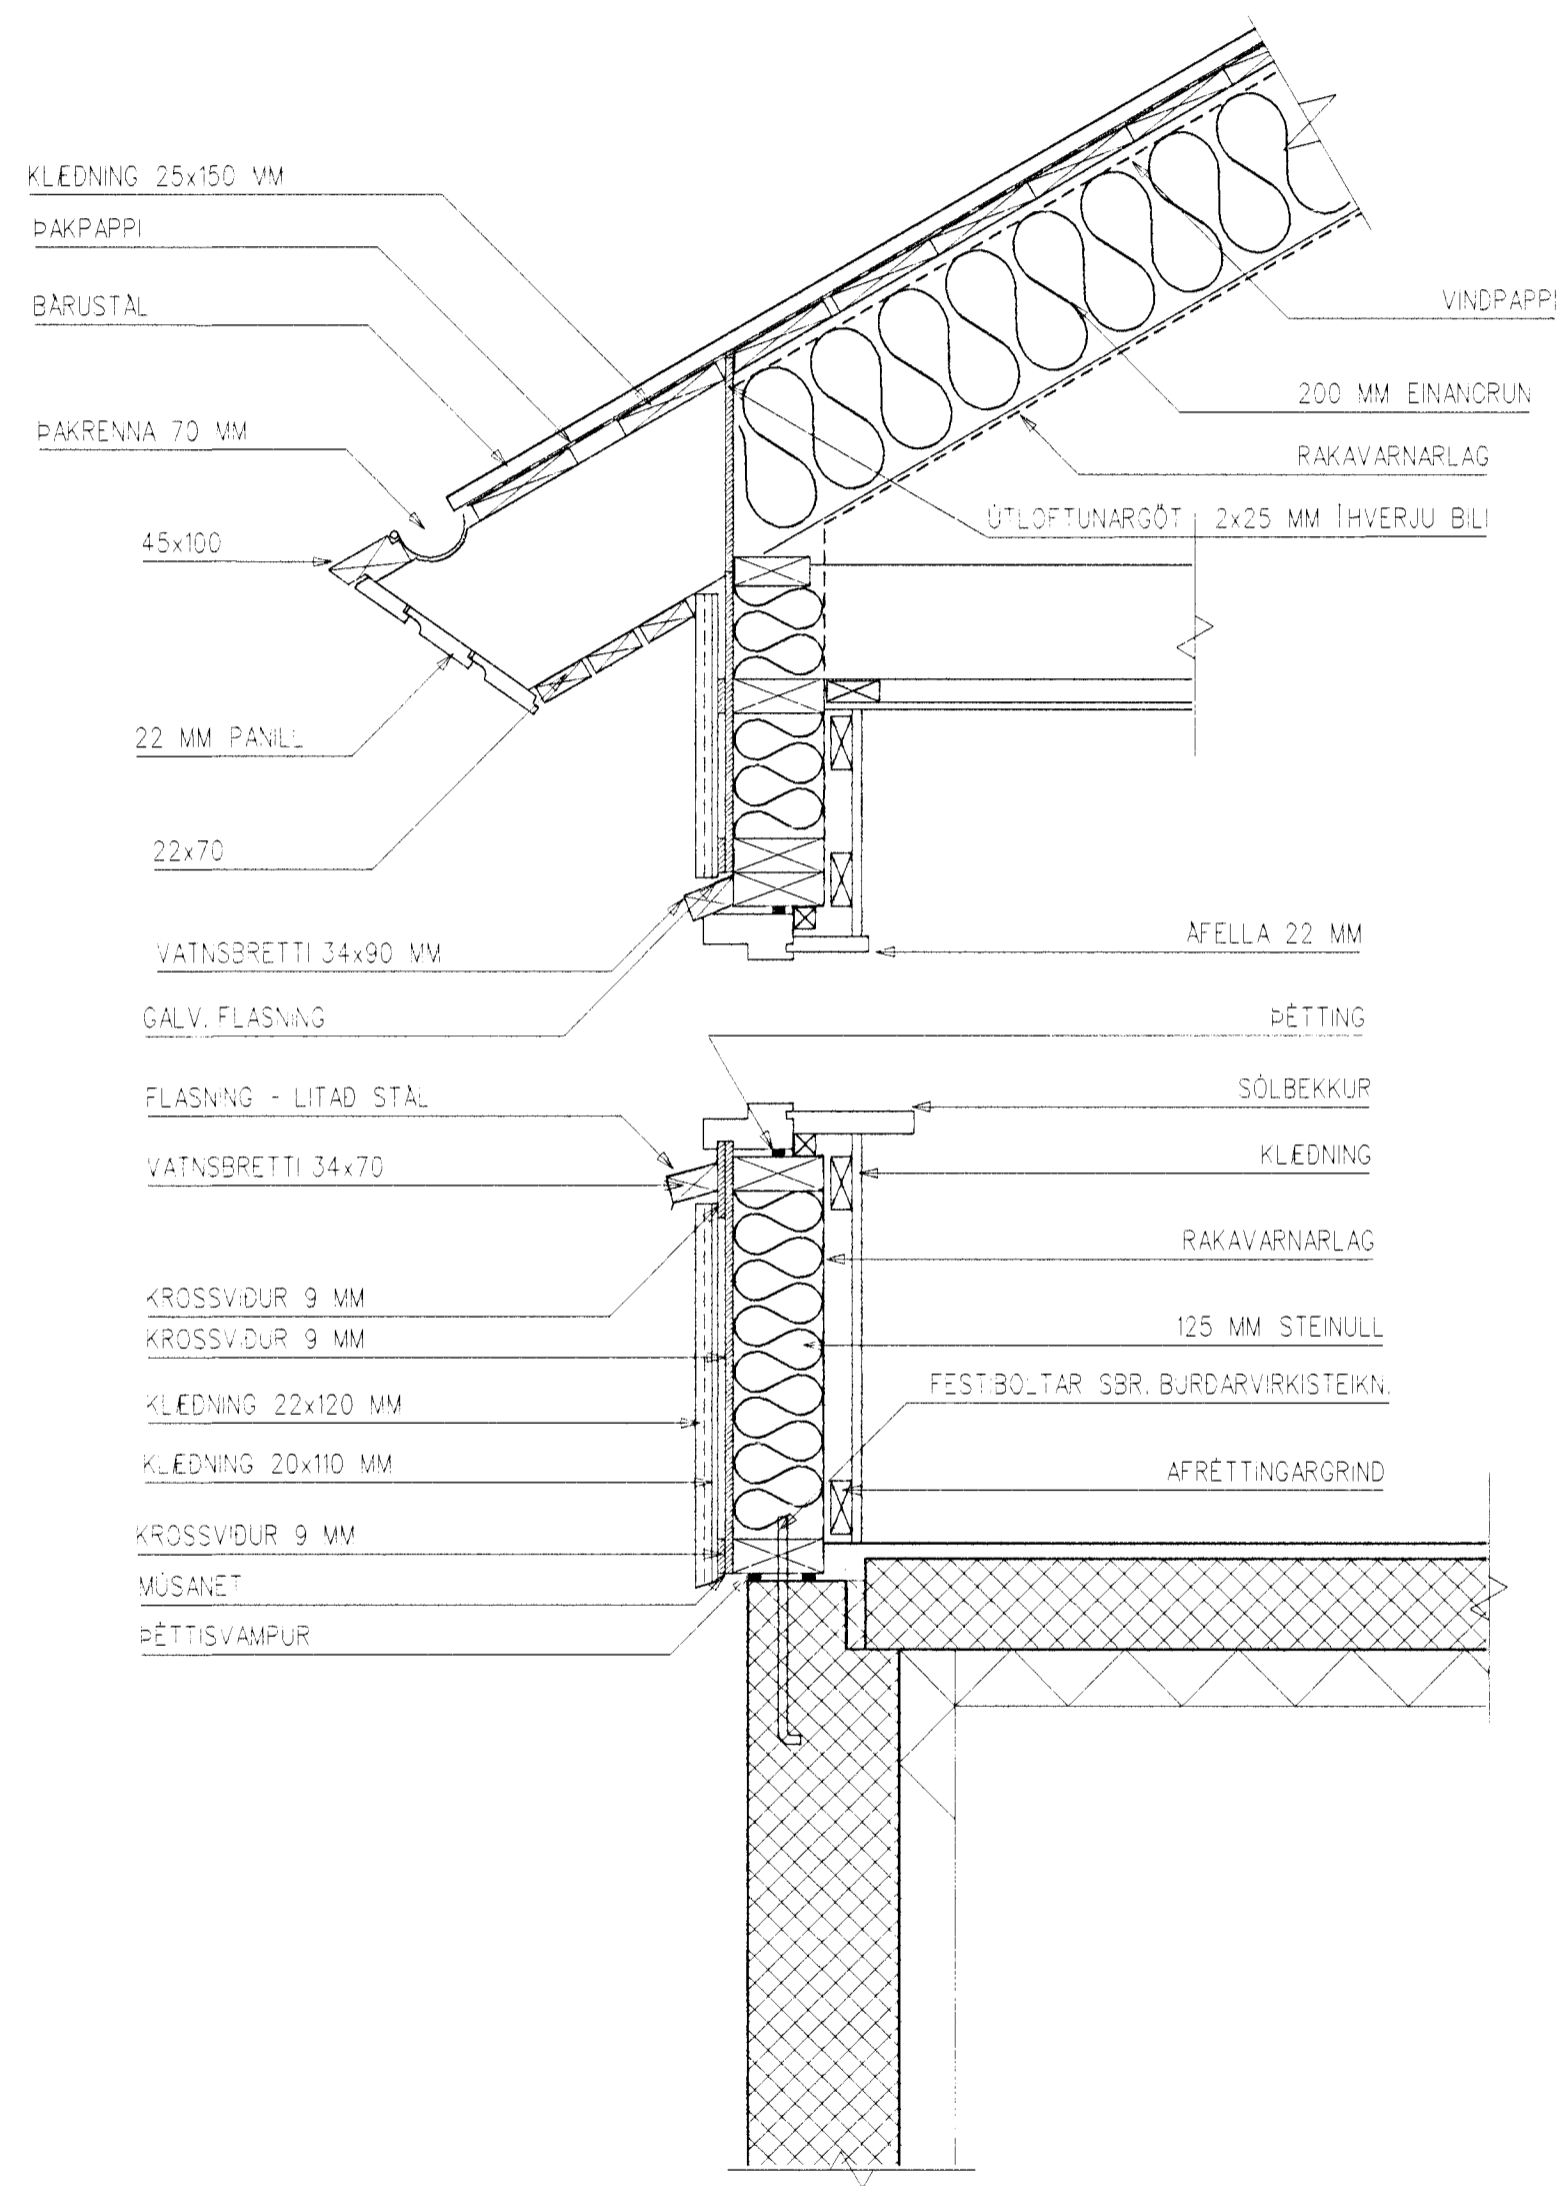


SNID I STAFNVEGG

0 500 MM

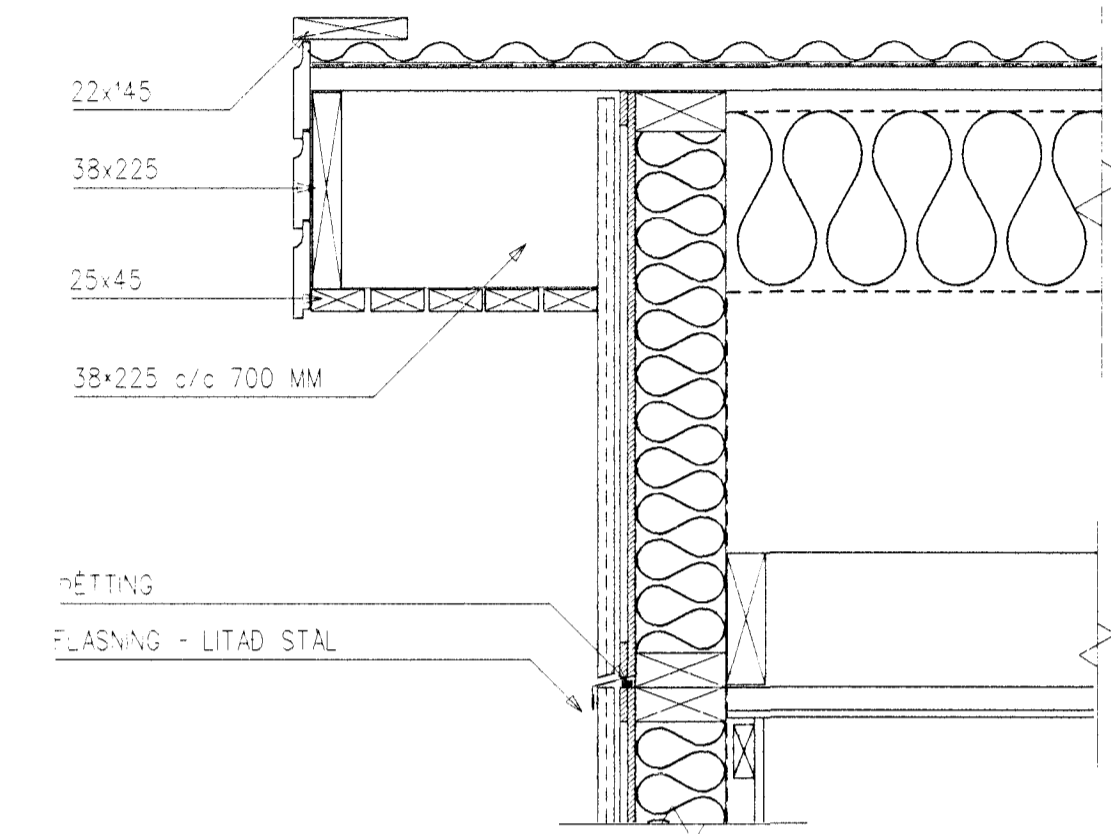

LARÉTT SNID I VEGG

0 500 MM

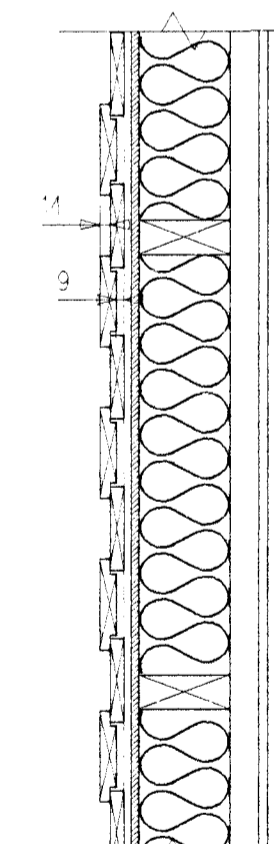

Byggingafultrúi Hafnarjarðar
Afgreitt þann
08 FEB. 1999
Sigurbjartur Halldórsson



VERKFRÆÐISTOFA
AUSTURLANDS HF

SELASI 15, 700 EGILSSTAÐIR
KT : 530994-2799
SÍMAR : 471-1551, 471-1181
FAX : 471-2251

HÖNNUÐUR
ÓLI GRÉTAR METÚSALEMSSON KT. 270754-4579
DwH

KVARDI (A2) 1/10
REIKN
TEIKN ÖGM
YFIRF

HAMRABYGGÐ 12 - HAFNARFIRÐI
TRÉSMÍÐJA FLJÓTSDALSHÉRAÐS
FRÁGANGUR ÞAKS OG VEGGJA

NR 9821- 001
DAGS 18. JAN. 1999
BLAD