


RÜMMYND NEYSLUVATNSLAGNA

0 1000 MM

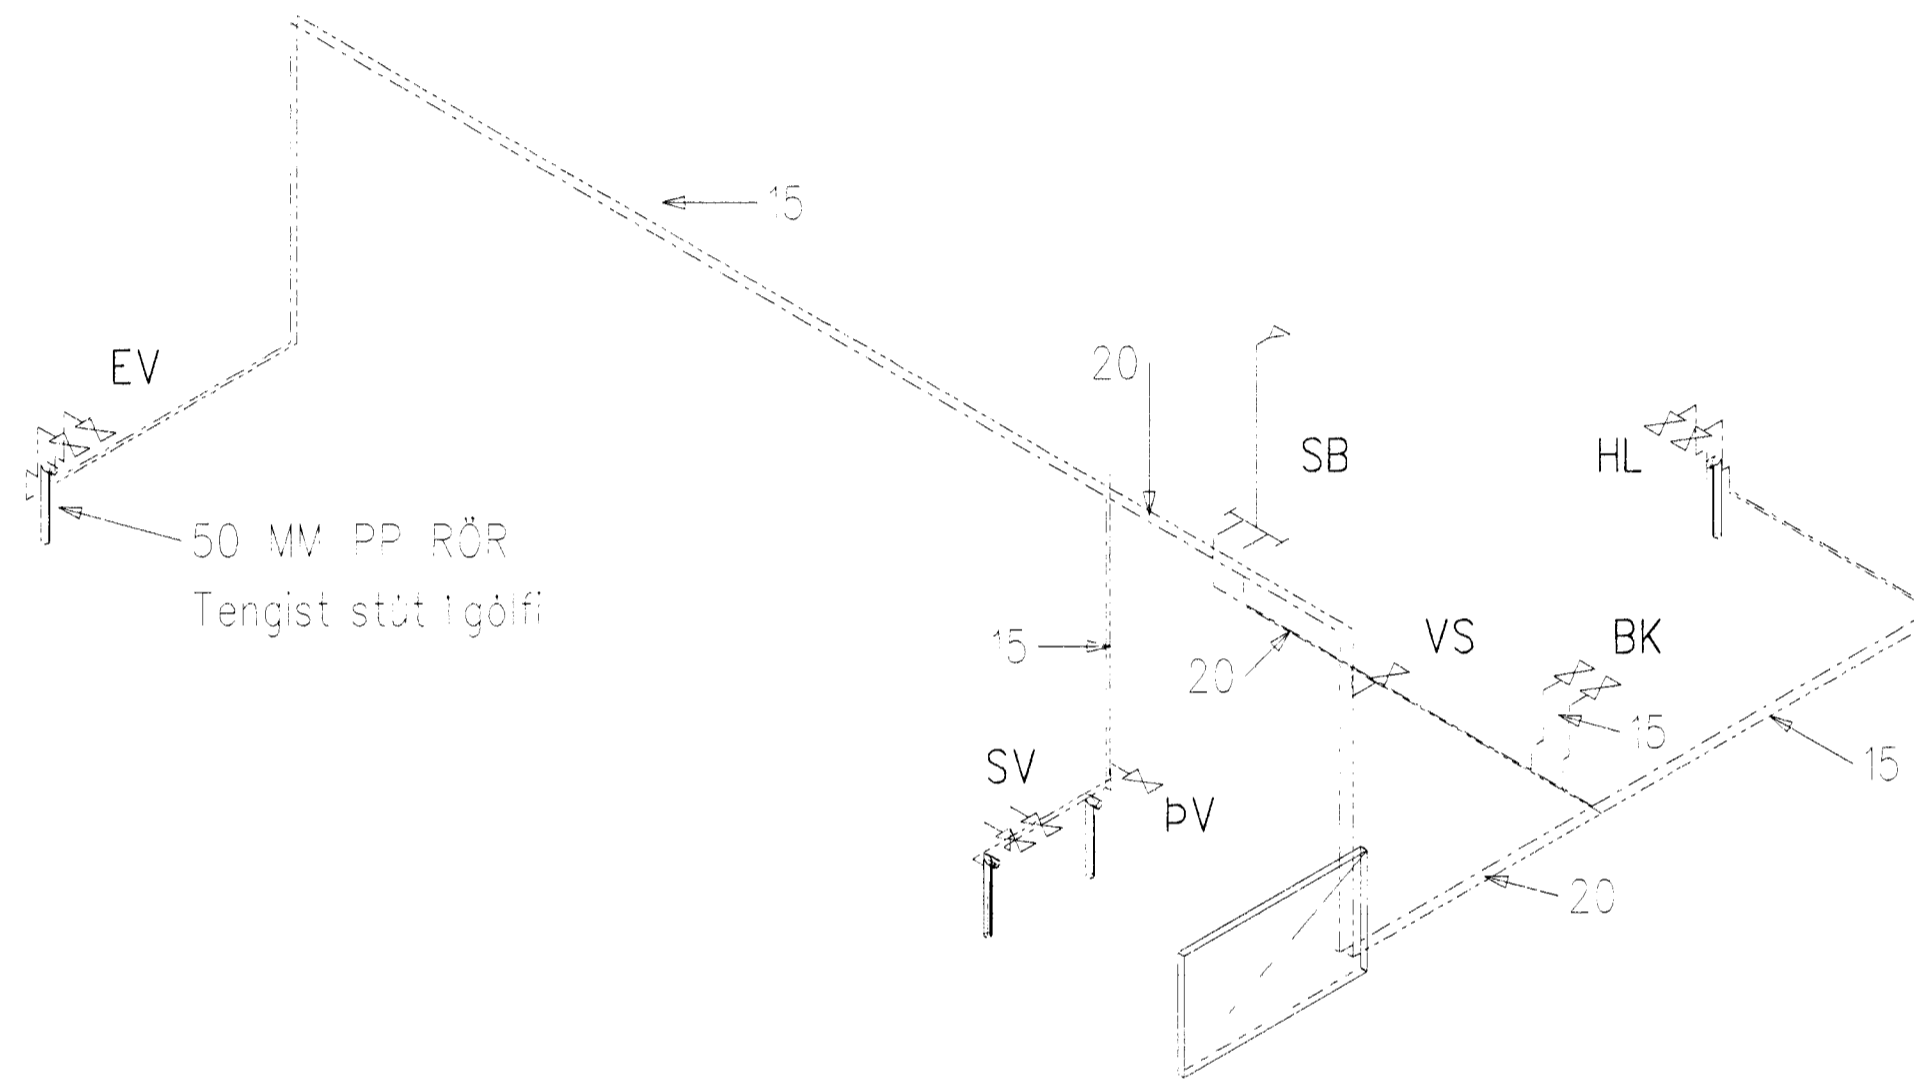

Byggingafulltrúi Hafnarfjarðar
Afgreitt þann
08 FEB. 1999
Sigurbjartur Halldórsson



VERKFRÆÐISTOFA
AUSTURLANDS HF

SELASÍÐI: 15, 700 EGISSTADIR
KT : 530994-2799
SÍMAR : 471-1551, 471-1181
FAX : 471-2251

HÖNNUÐUR
ÓLI GRÉTAR METÚSALEMSSON KT. 270754-4579

OLM

KVARDI (A2) 1:50
REIKN EBE
TEIKN EBE/OGM
YFIRF

HAMRABYGGD 12 - HAFNARFIRDI
LAGNIR: RÜMMYND NEYSLUVATNSLAGNA

NR 9821- 305
DAGS JAN 99
BLAD