

STOÐIR 50x125 c/c 600


100x100

2x50x125

STOÐIR 50x125 c/c 600

100x100

NORÐ-VESTUR

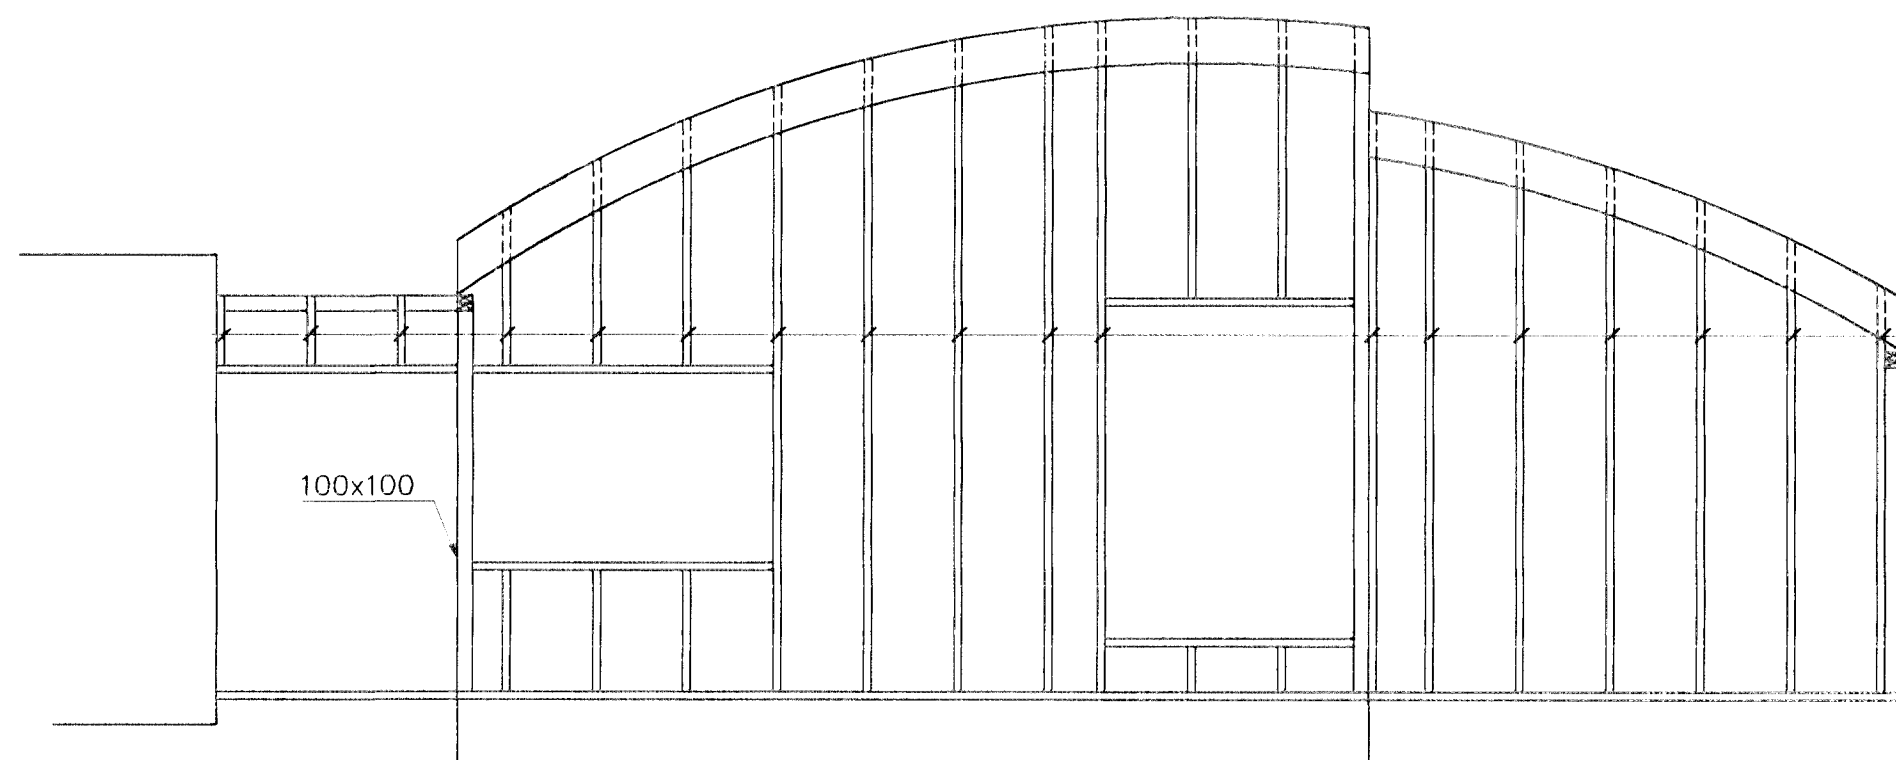

STOÐIR 50x125 c/c 600

100x100

NORÐ-AUSTUR

BR.	DAGS.	EDLI BREITINGA	SIGN.

HAMRABYGGÐ 14
HAFNARFIRÐI

ASÝNDIR VEGGJA

MKV. 1:50

DAGS. OKT.99


VERK NR. 9942

TEIKN. NR. 1-06

HANNAÐ SIG. ÞORLEIFSS. KT. 24448-3009

TEIKNAD G.H.

YFIRFARIÐ

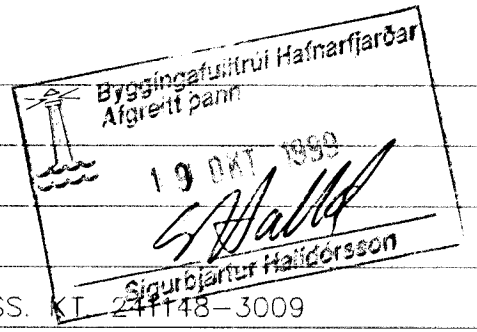

TÆKNIÞJÓNUSTA SIGURDAR ÞORLEIFSSONAR ehf
 STRANDGÖTU 11 220 HAFNARFIRÐI
 Sími 555-4255 FAX 565-2875
 E-mail taeknihjonusta@islandia.is

