
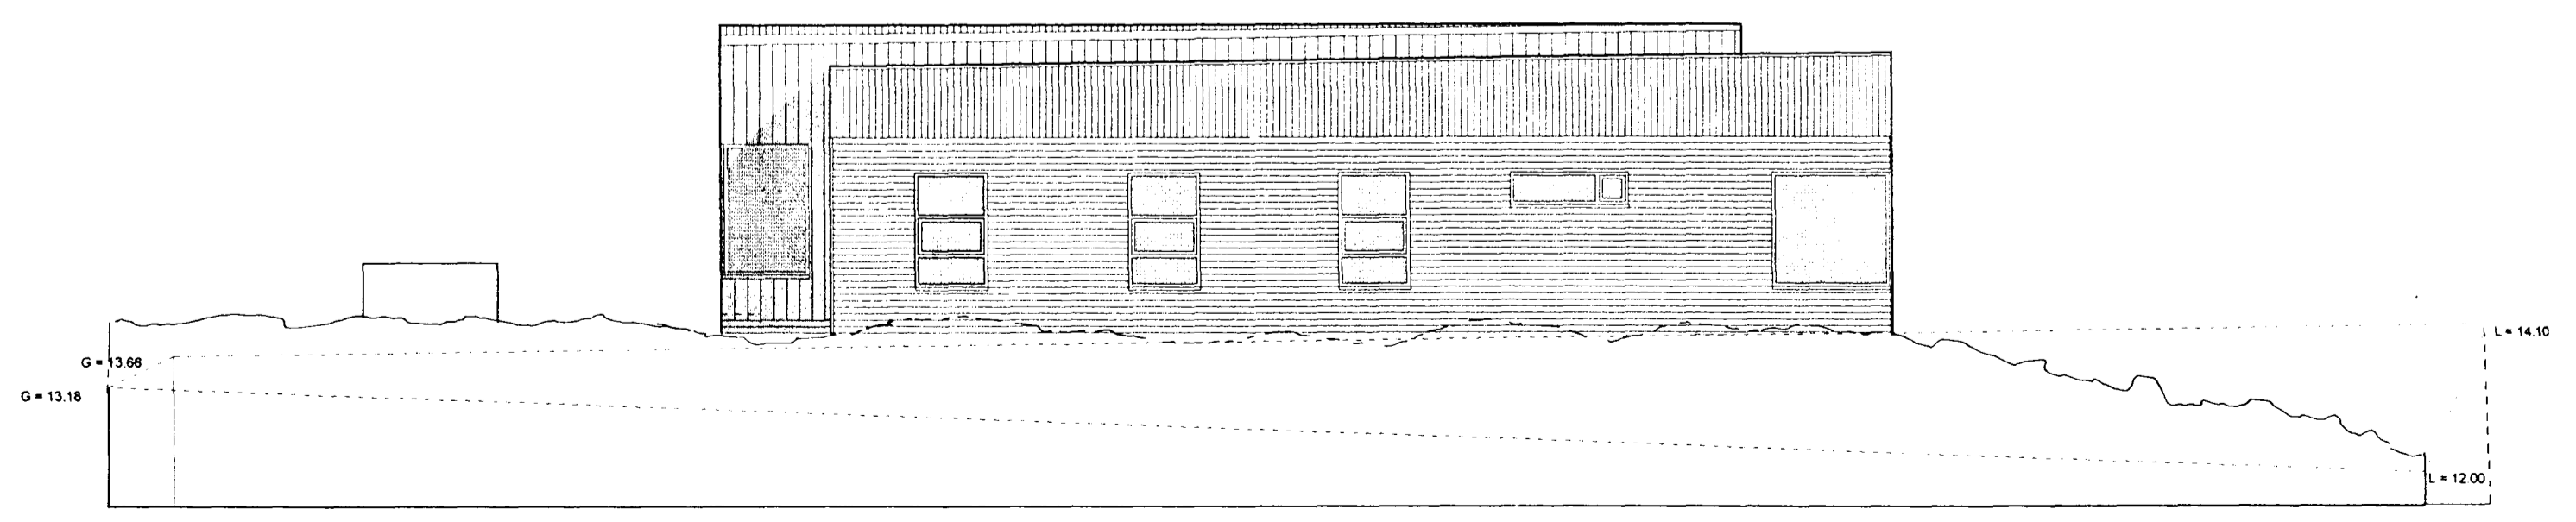
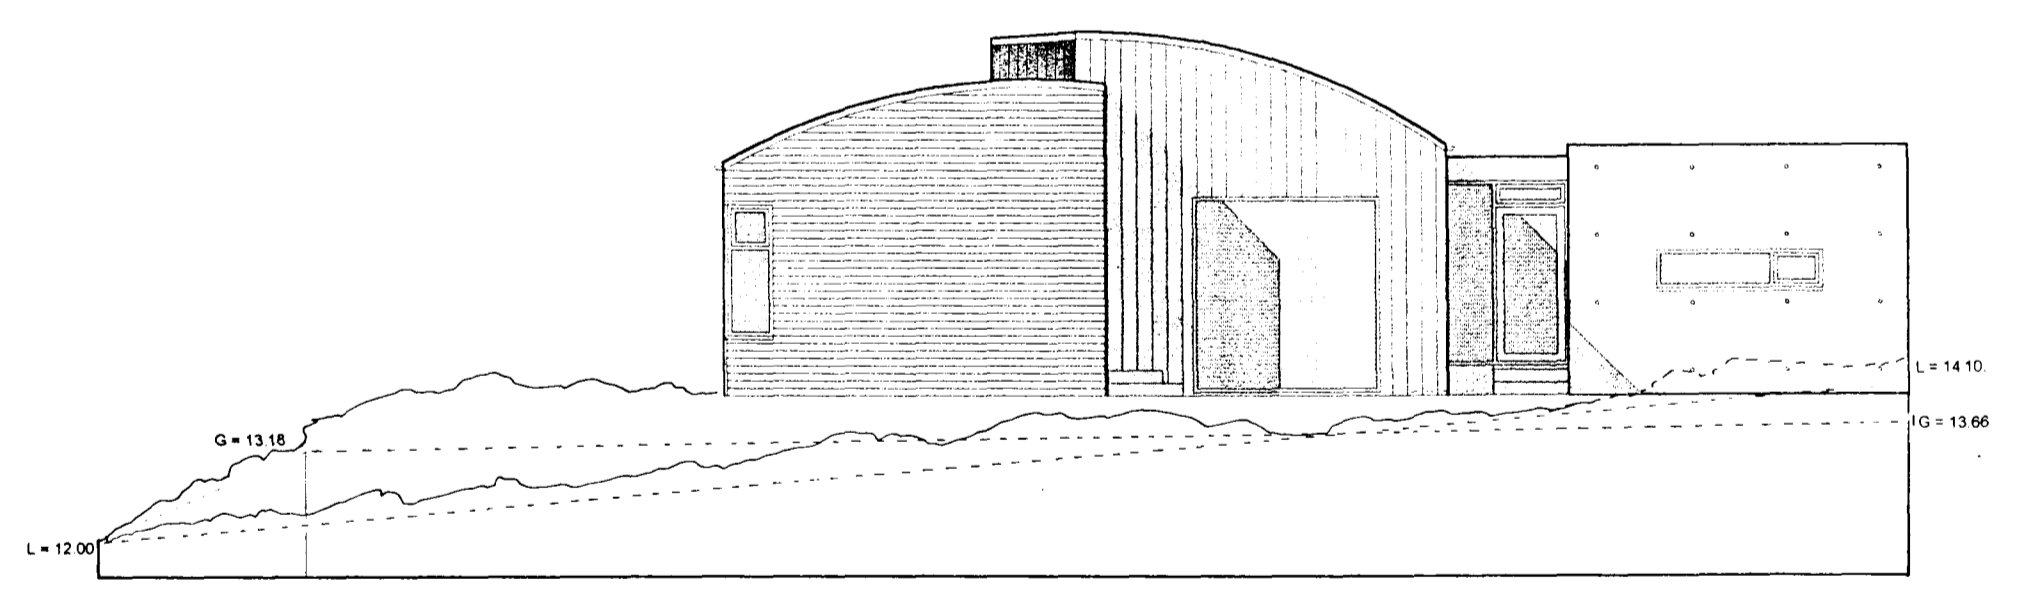
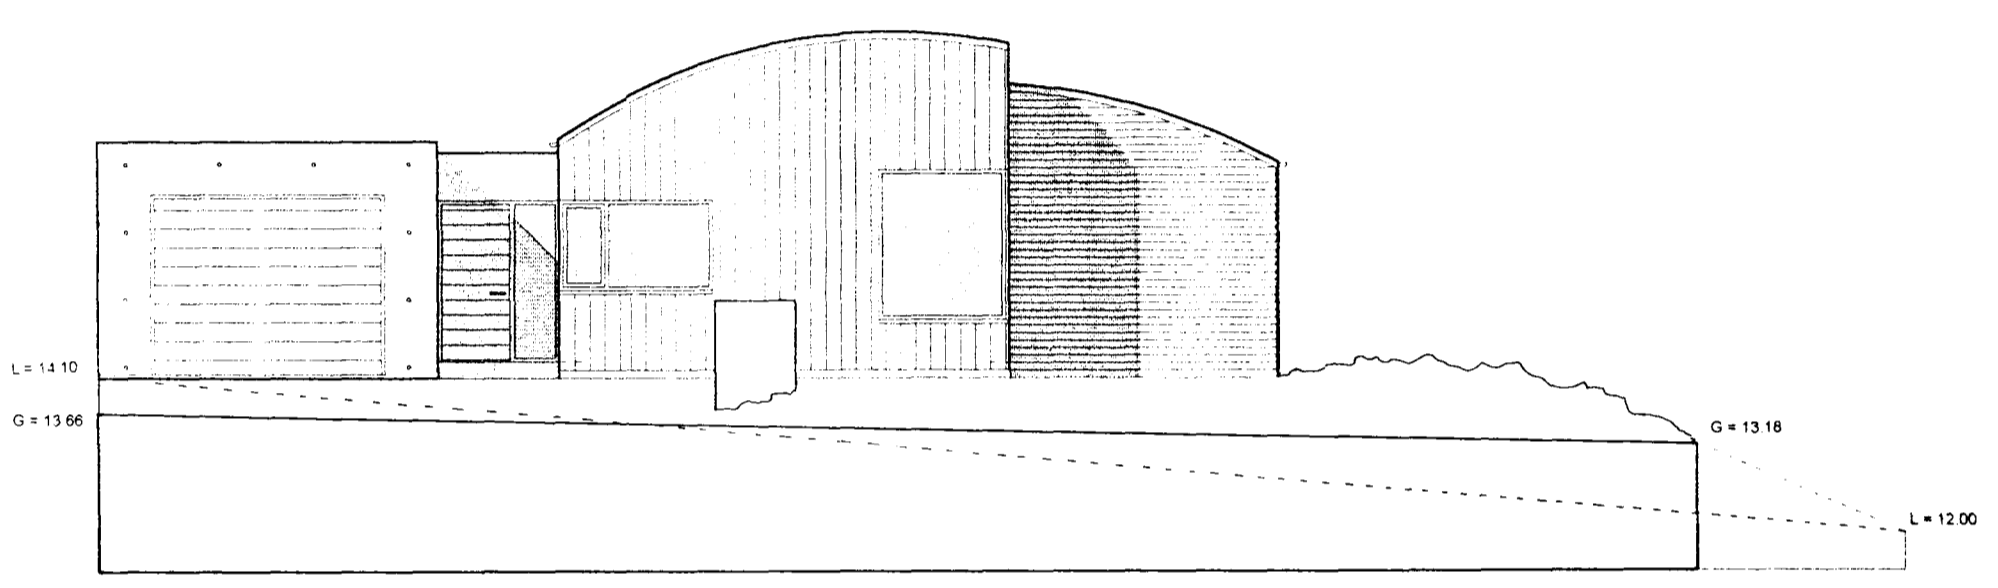


Samþykkt þann
 6. Júlí 1999
 Byggingaálfurinn í Hamrabýggð
 E.Þ. Kristján Þórarinnsson

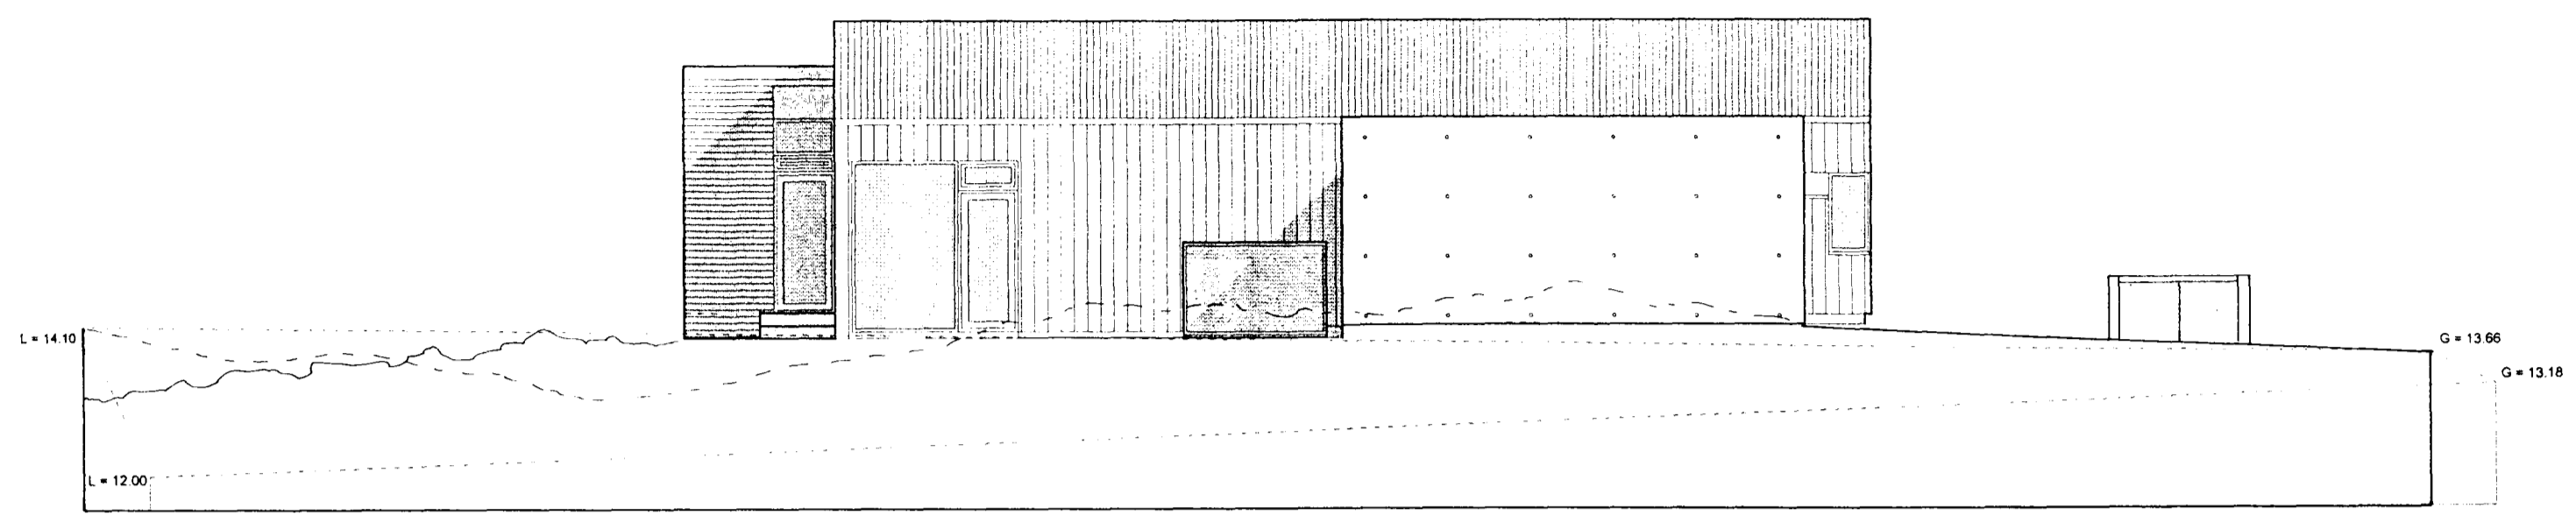

Verk: Hamrabýggð 14

Teikning: Útlit

Unnið fyrir: Henning Þorvaldsson

Mælikvarði: 1:100	Dagsetning: 16.06.99	Teiknað: GJ.GP.KR.GÓJ	Teikning nr: 9 92303
----------------------	-------------------------	--------------------------	-------------------------

Breytingar:

LANDNÁMSMENN
 arkitektar Ingólfsstræti 8
 101 Reykjavík s: 562 1669 f: 562 1695

Gunnlaugur Jónasson arkitekt FAÍ, 090462 2299
 Guðniflogur Ó. Johnson arkitekt FAÍ, 080 897 3089

Gunnar P. Kristinnsson
 Gunnar Páll Kristinnsson arkitekt, 260665 3679
 Vinnustofa Ingólfsstræti 8,
 Sími: 552-5299, Fax: 562-1695.