
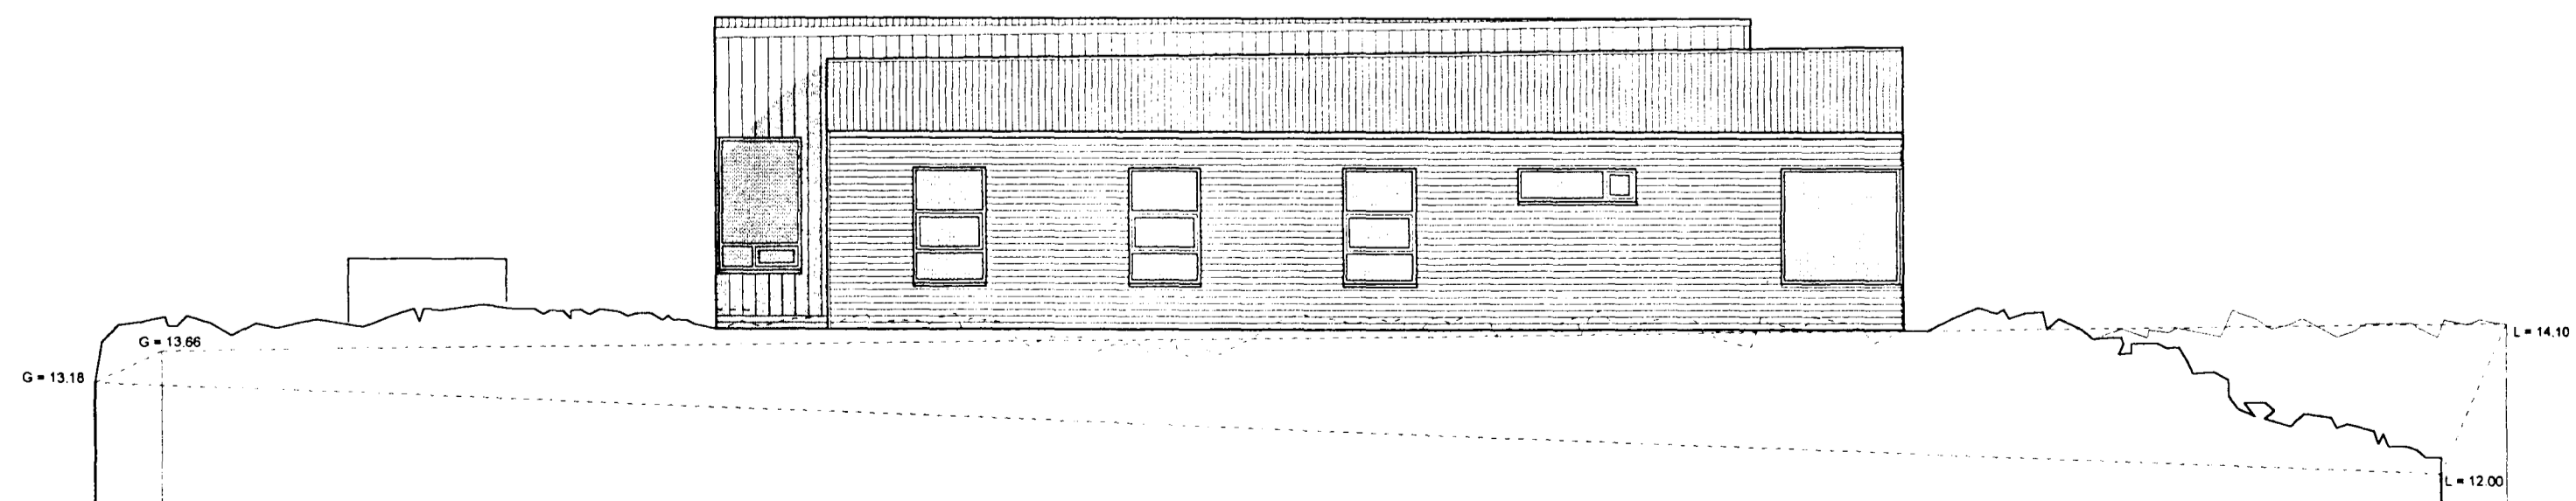
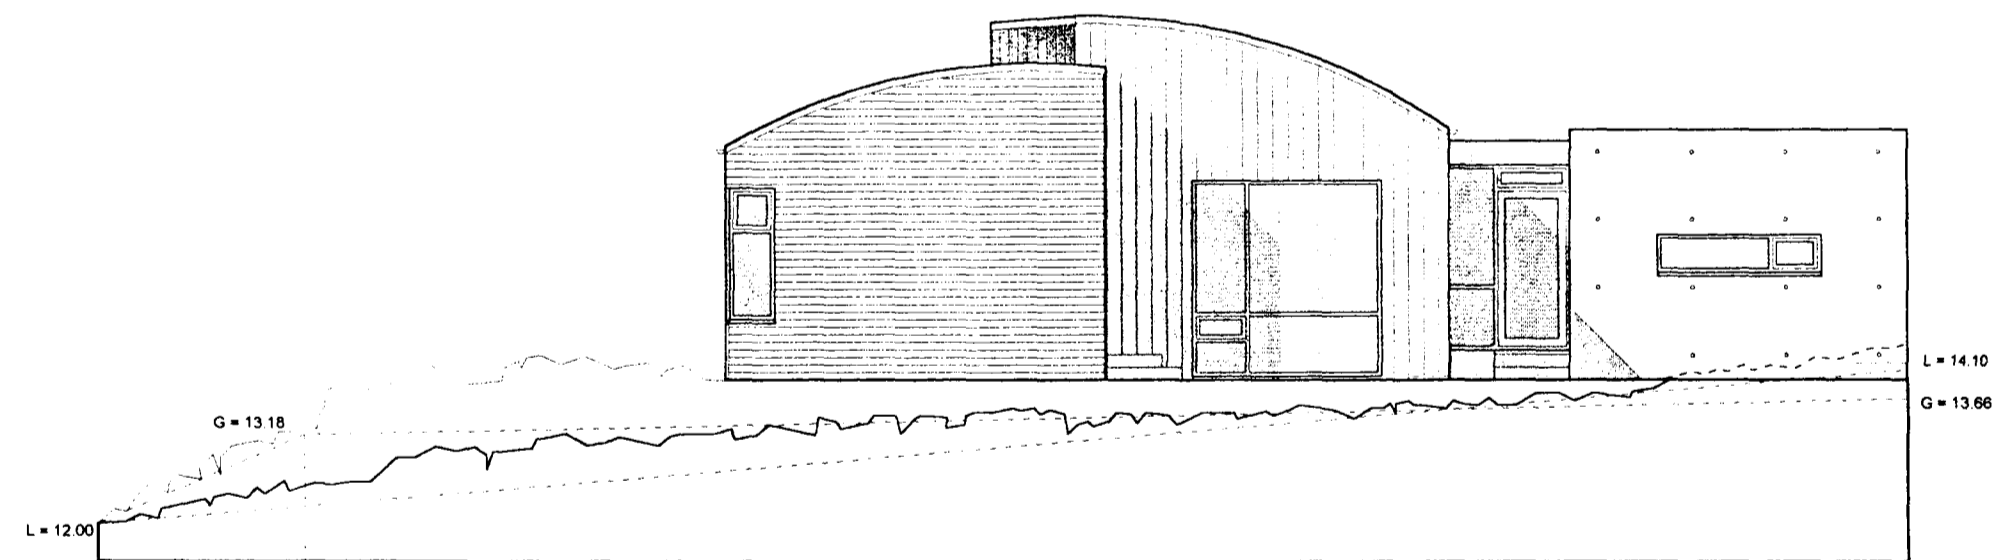
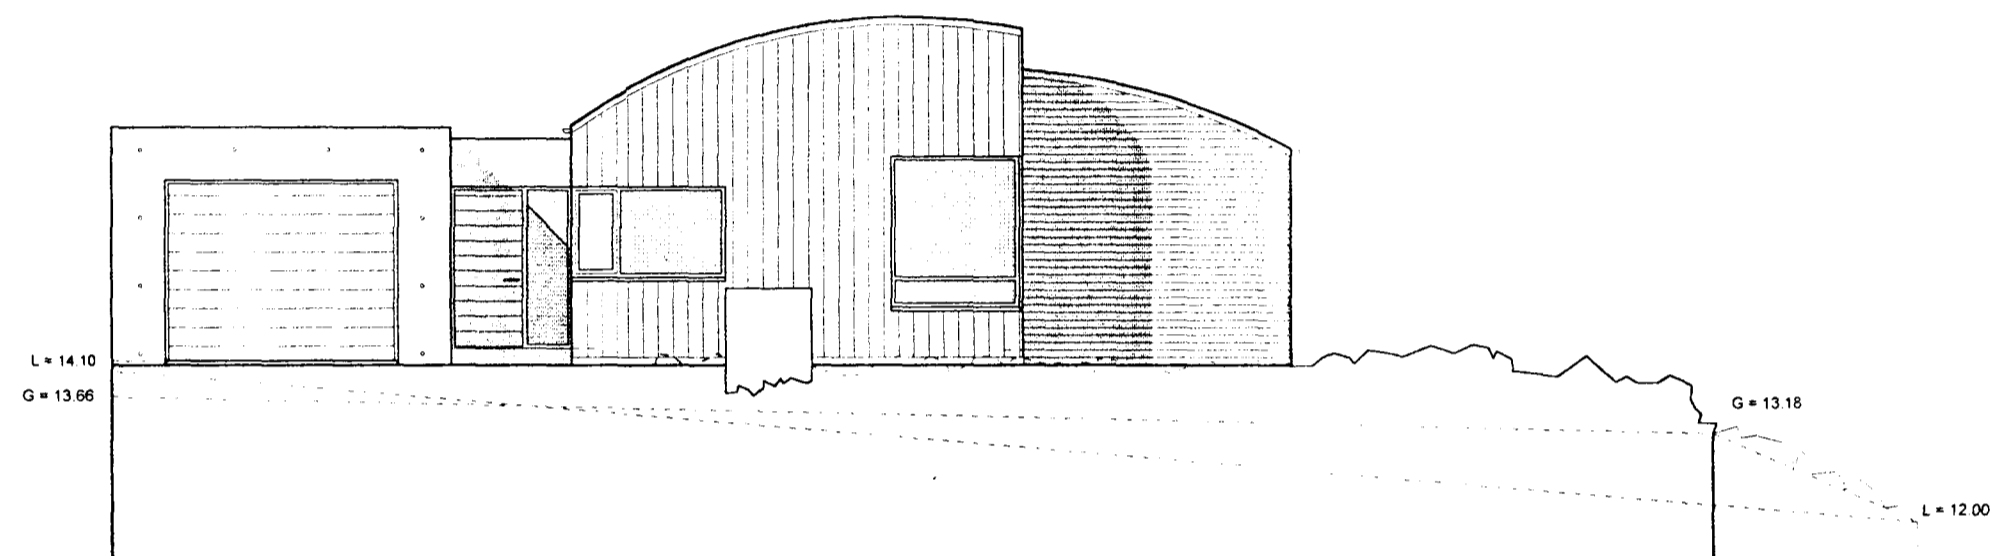


Samþykkt á fundi
bygginganefndar þann

21 JULI 1999

Byggingafulltrúinn í Hafnarfirði
F.h. Kristján Þórarinnsson

KP

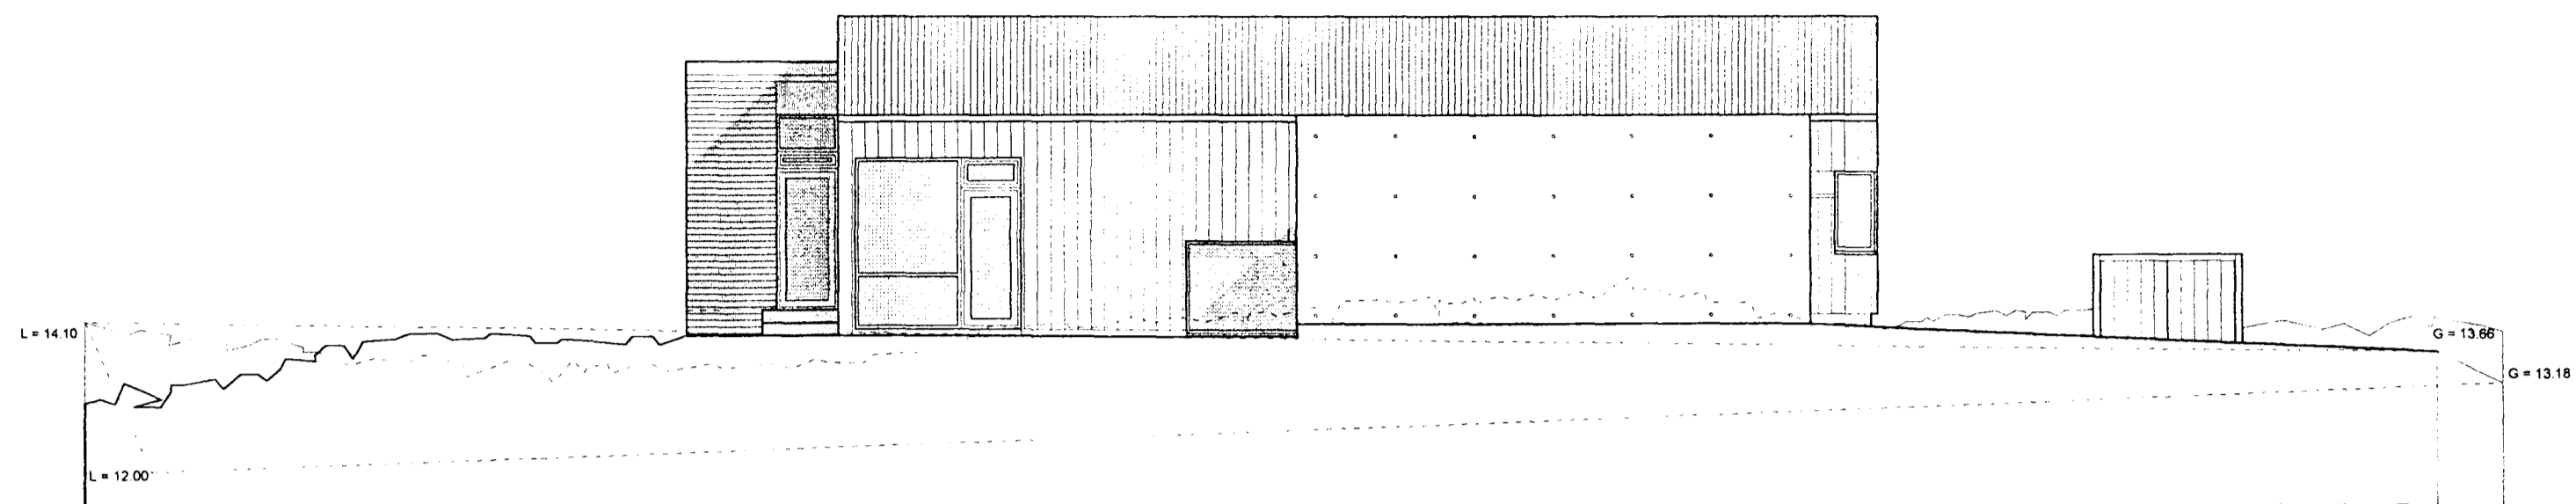

Verk: Hamrabýggð 14


Teikning: Útlit

Unnið fyrir: Henning Þorvaldsson


Mælikvarði: 1:100
Dagsetning: 16.06.99
Teiknað: GJ.GP.KR.GÓJ
Teikning nr.: 992303

Breytingar: 06.07.99 BÍLSKÚR STÆKKADUR

LANDNÁMSMENN
arkitektar Ingólfsstræti 8
101 Reykjavík s: 562 1669 f: 562 1695

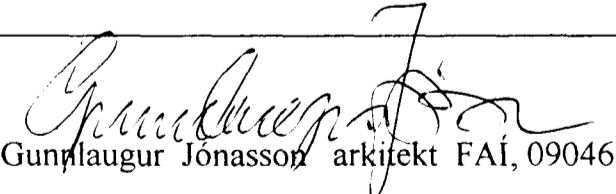
Gunnlaugur Jónsson arkitekt FAÍ, 090462 2299

Gunnlaugur Ó. Johnson arkitekt FAÍ, 080657 7819

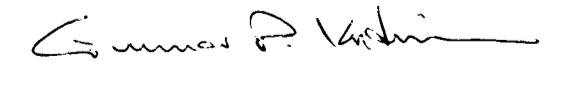
Gunnar Páll Kristinsson arkitekt, 260665 3679

Vinnustofa Ingólfsstræti 8,

Sími: 552-5299, Fax: 562-1695.