


SNEIDING GEGNUM ÚTBYGGINGU. 1:5

GLUGGATEIKNING. 1:50

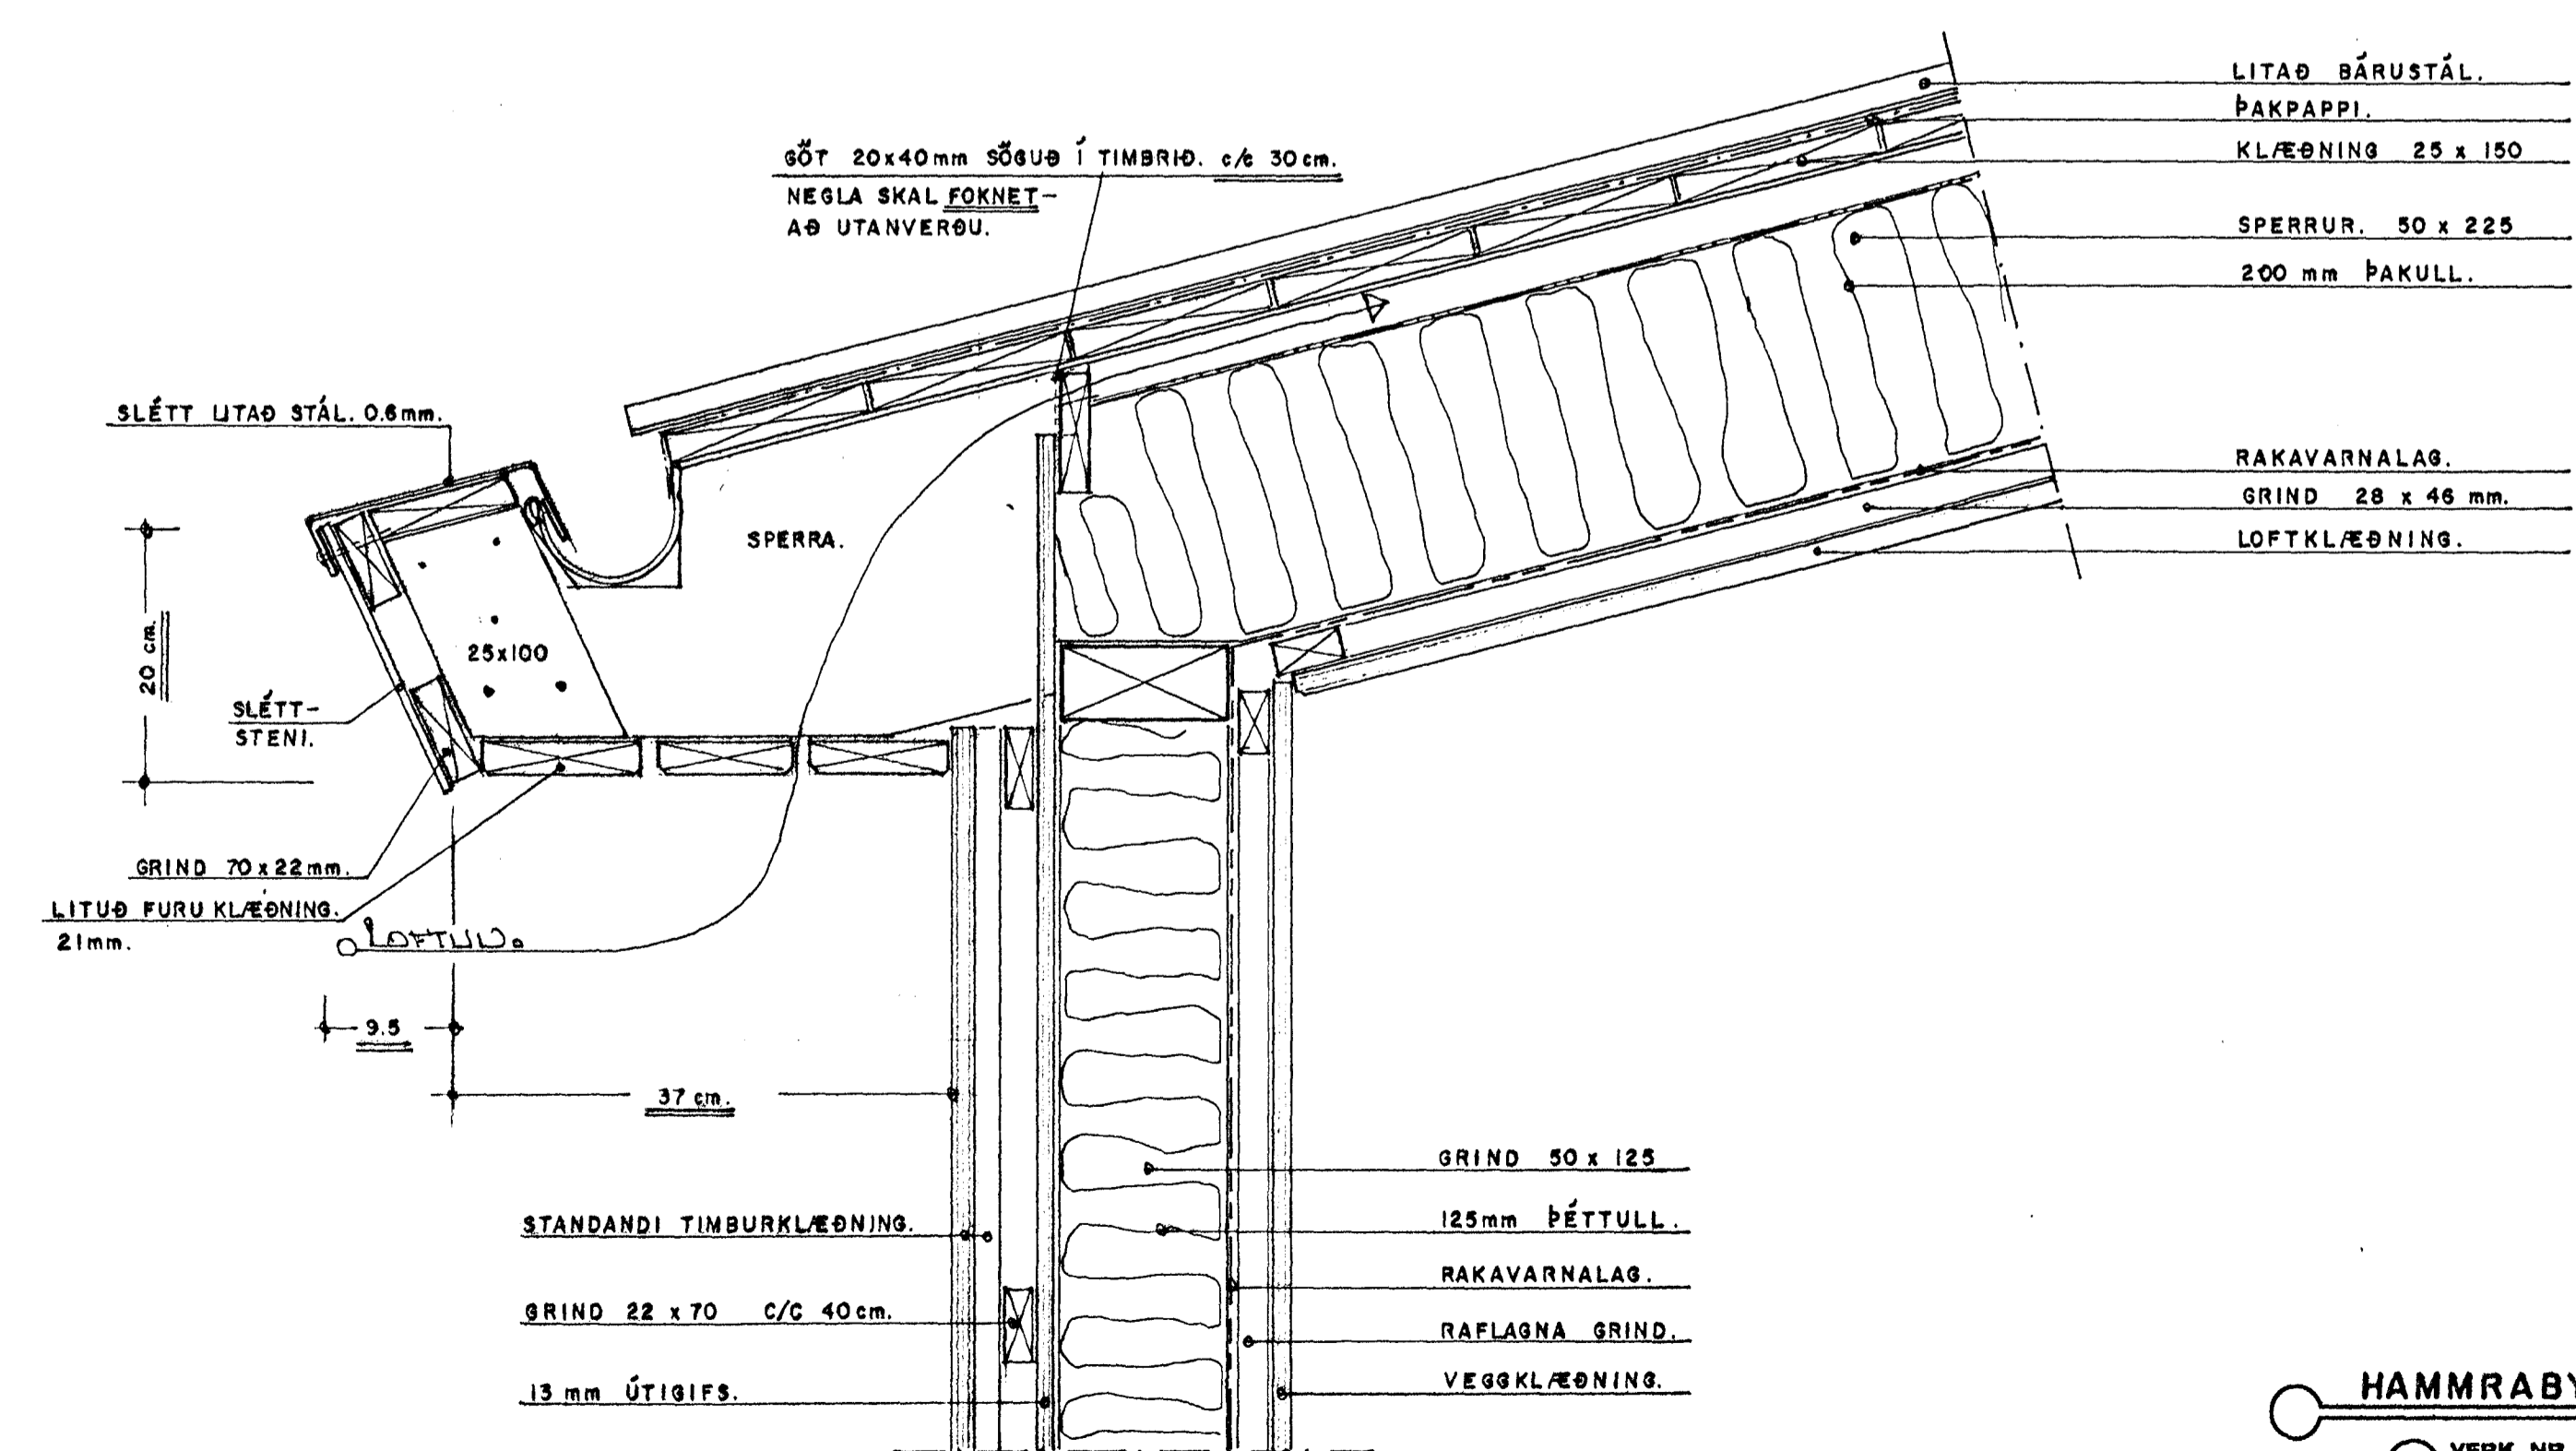

ÞAKKANTUR. 1:5

Byggingafrúnni Hafnarjarðar
 Alfreitt þann
 20 JUNI 2000
 95

HAMMRABYGGÐ. 20 HLOTAM. - GLUGGAR.
 VERK. NR. 203 DAGS. 16.-9.-1999 MÁL. 1:5-1:50
 TEIKN. NR. 03 BREVITT.
 JÓN GUÐMUNDSSON ARKITEKT
 VÍNNUSTOFA. SKÚLAGÖTU 63 REYKJAVÍK. Sími. 562 6055