


KRAFTSPERRUR
SP-870-18-X1
Mkv. 1:20 3 Stk.

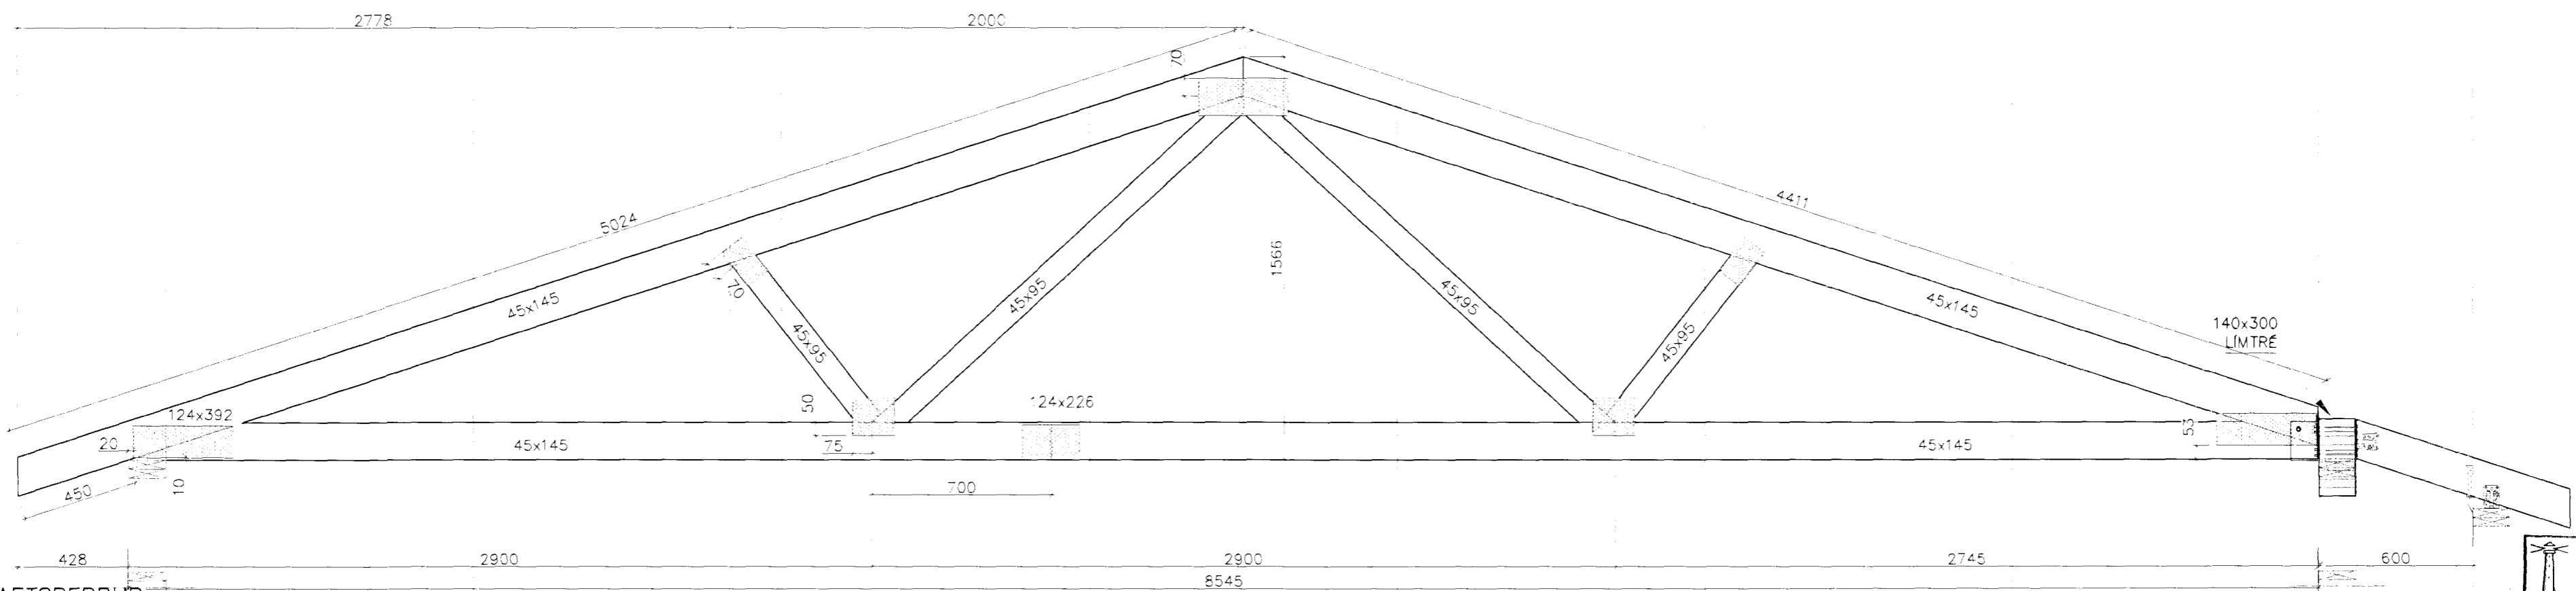

KRAFTSPERRUR
SP-870-18-X2
Mkv. 1:20 2 Stk.

Byggingaútlitri Hafnarjarða
Algrætt þann
10 JAN. 1999
Sigurbjartur Halldórsson
Sigurbjartur Halldórsson



VERKFRÆÐISTOFA SUÐURLANDS
AUSTURVEGI 3-5, 800 BELFÖSSÍ, Sími 482 3900, FAX 482 3914

Verk: SG HÚS HAMRABYGGÐ 24 HAFNARFIRDI

BURÐARVIRKI:

KRAFTSPERRUR SP-870-18 -X1 & X2

Mkv:

1:20

Mkv:

214

Hnitakerfi:										
Hæðakerfi:										
Vörpun:										
Skráarnafn:	99072-sp.dwg	Tilvitnir	Br.	Dags.	Eðli breytingar	Af.	Sp.	Sambýkt:	<i>Dió Jakobsdóttir</i>	

Hannað:	S.M.S.	Teknað:	S.M.S.	Yfirfarið:		Dags:	08.12.1999	Verknr:	99072	Teiknr:	214
---------	--------	---------	--------	------------	--	-------	------------	---------	-------	---------	-----