
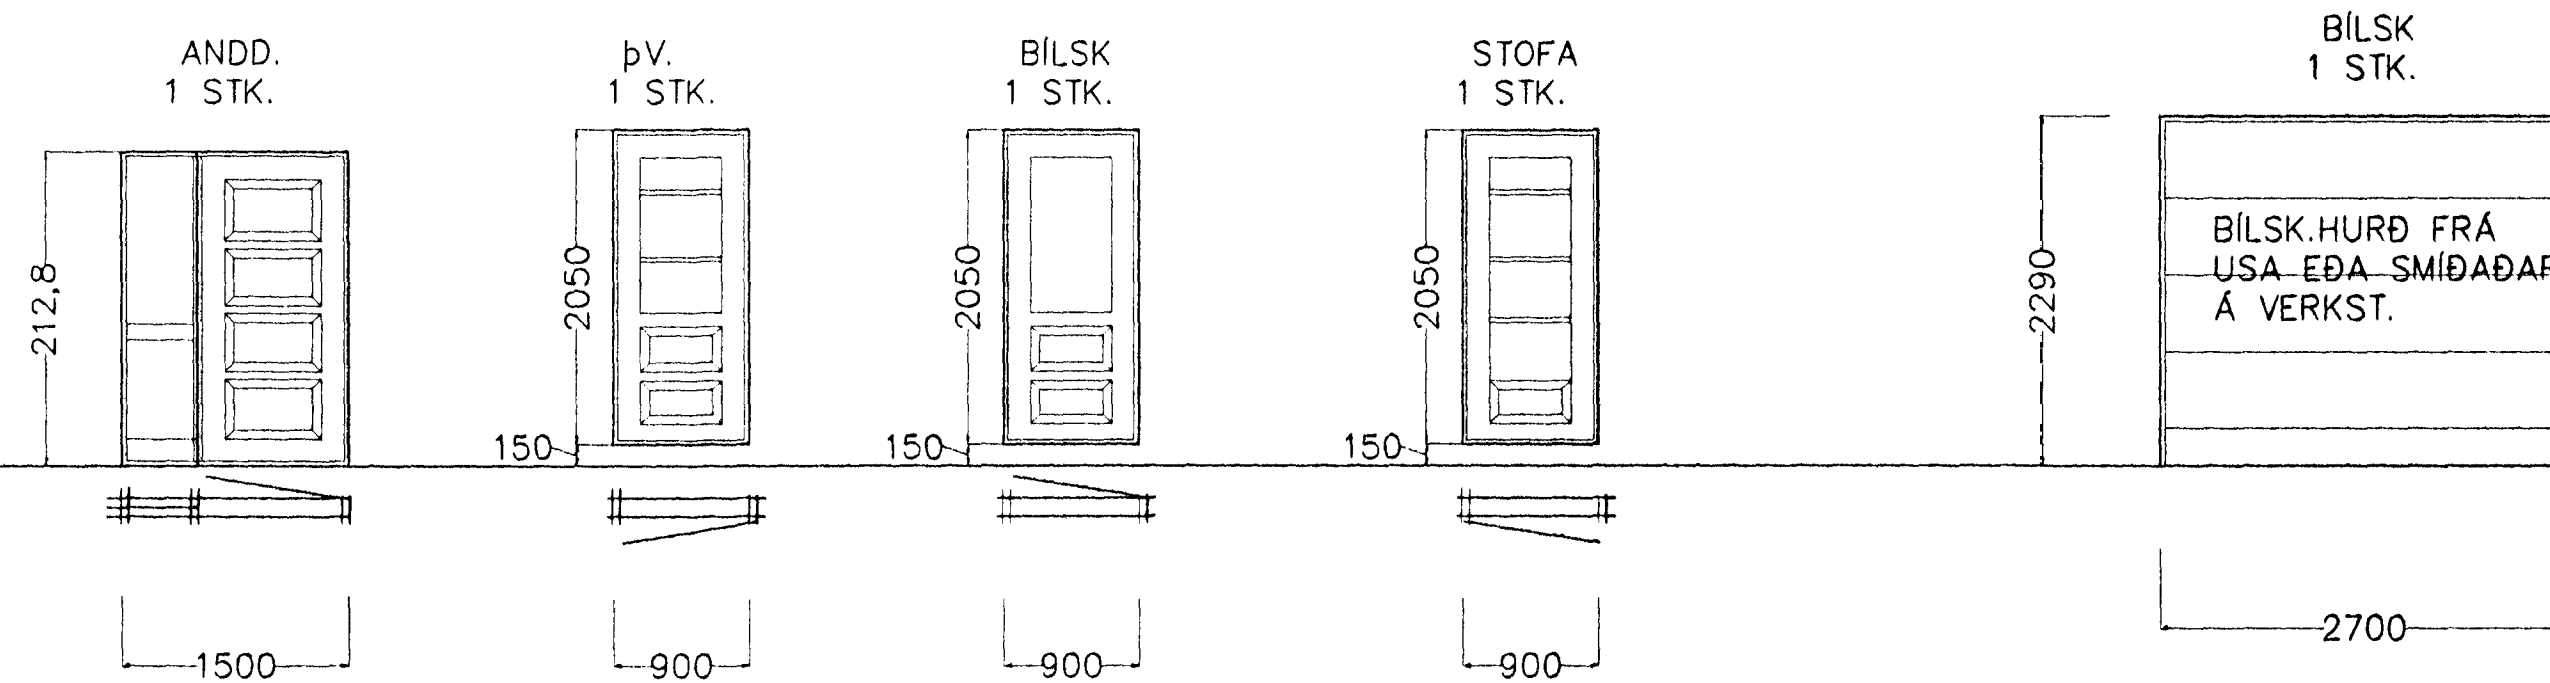
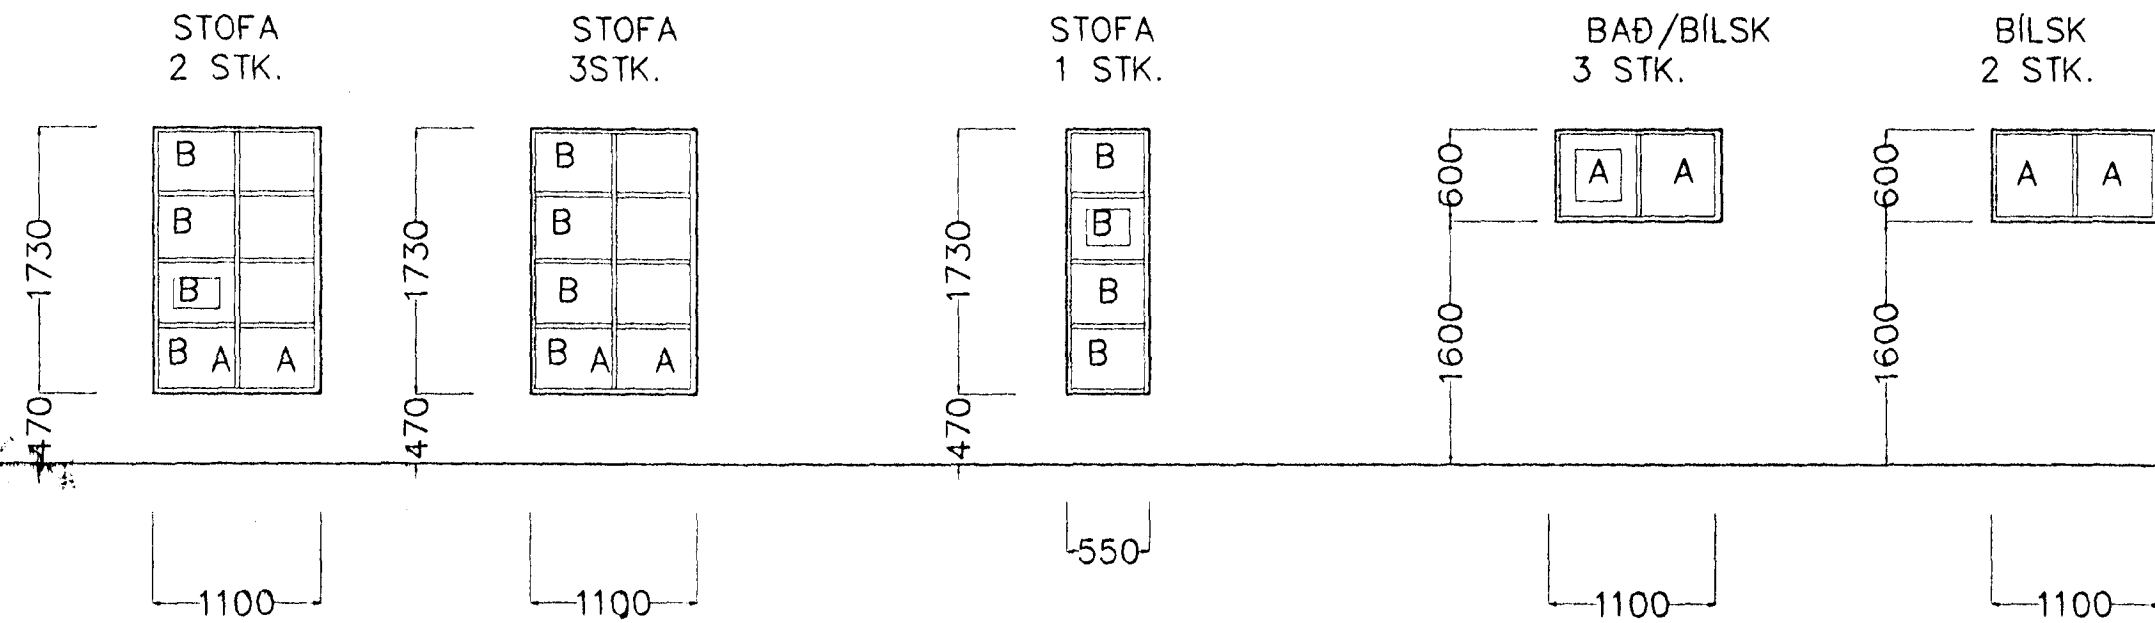


HAMRABYGGÐ NR 24 HAFNARFIRÐI GLUGGAR M. 1:50

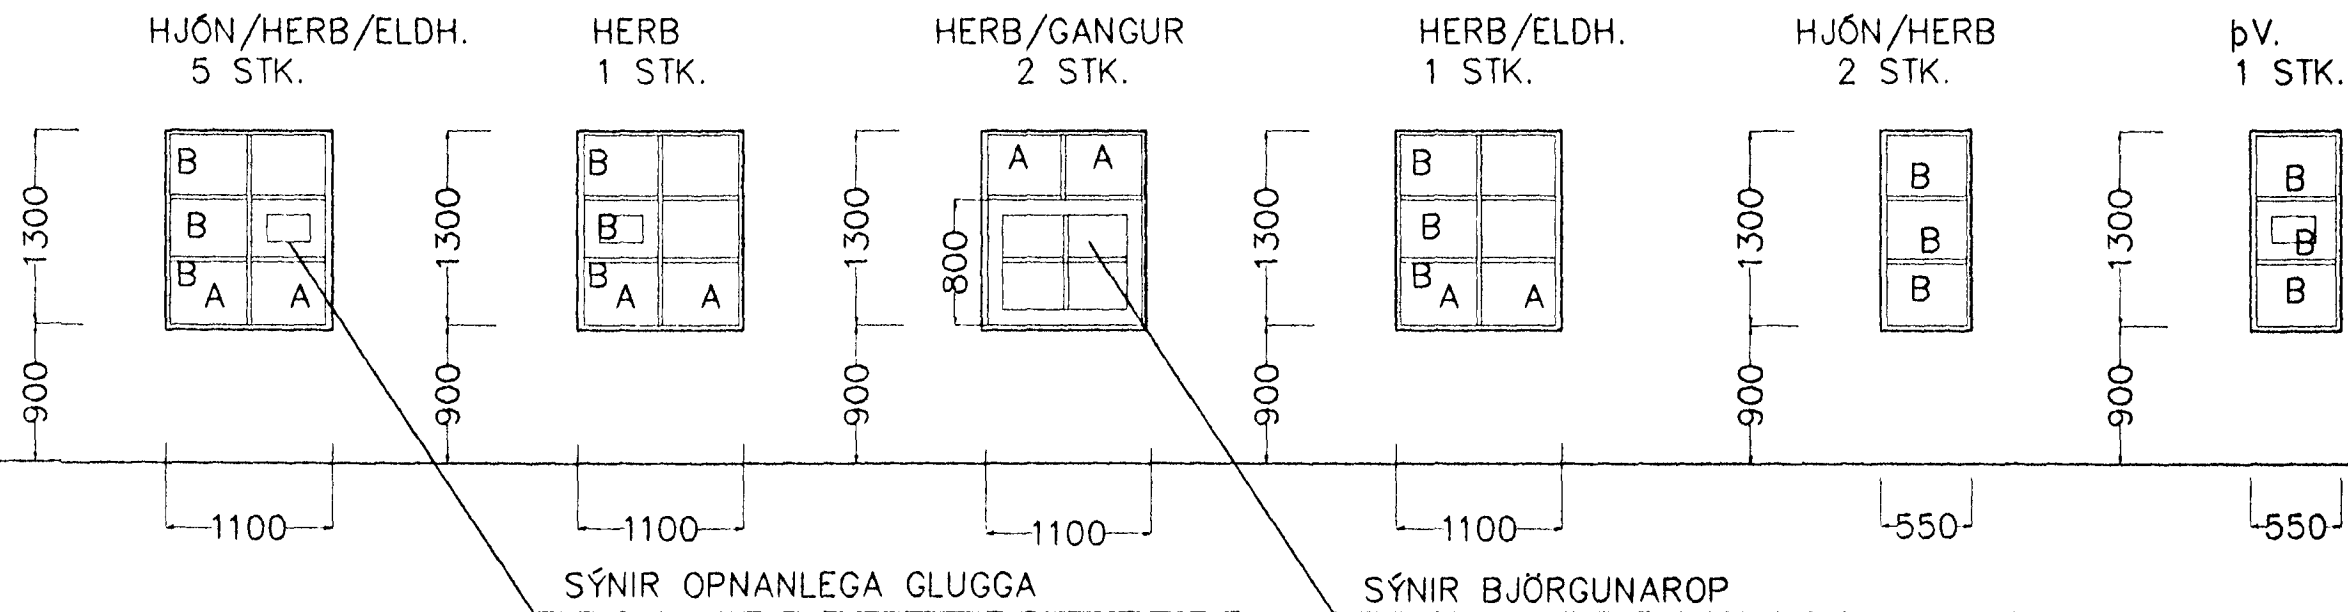

Byggingaútlit frá Hafnarfjarðar
Afgreitt þann
17 FEB. 2000
Sigurbjartur Halldórsson

es

TEIKNISTOFAN SUÐURLÁNDSBRAUT 48
S: 588-7344 FAX: 588-7343

VERKHEITI:	HAMRABYGGÐ NR 24	Mkv.	1:50
VERKHUTI:	GLUGGAR	DAGS:	07.02.2000
HANNAÐ:	SIGURÐUR KJARTANSSON kt. 090246-2839	BLAÐ NR:	AF
TEIKNAB:	Kjartan sigurdsson kt. 121066-5809	BREYTT:	59