
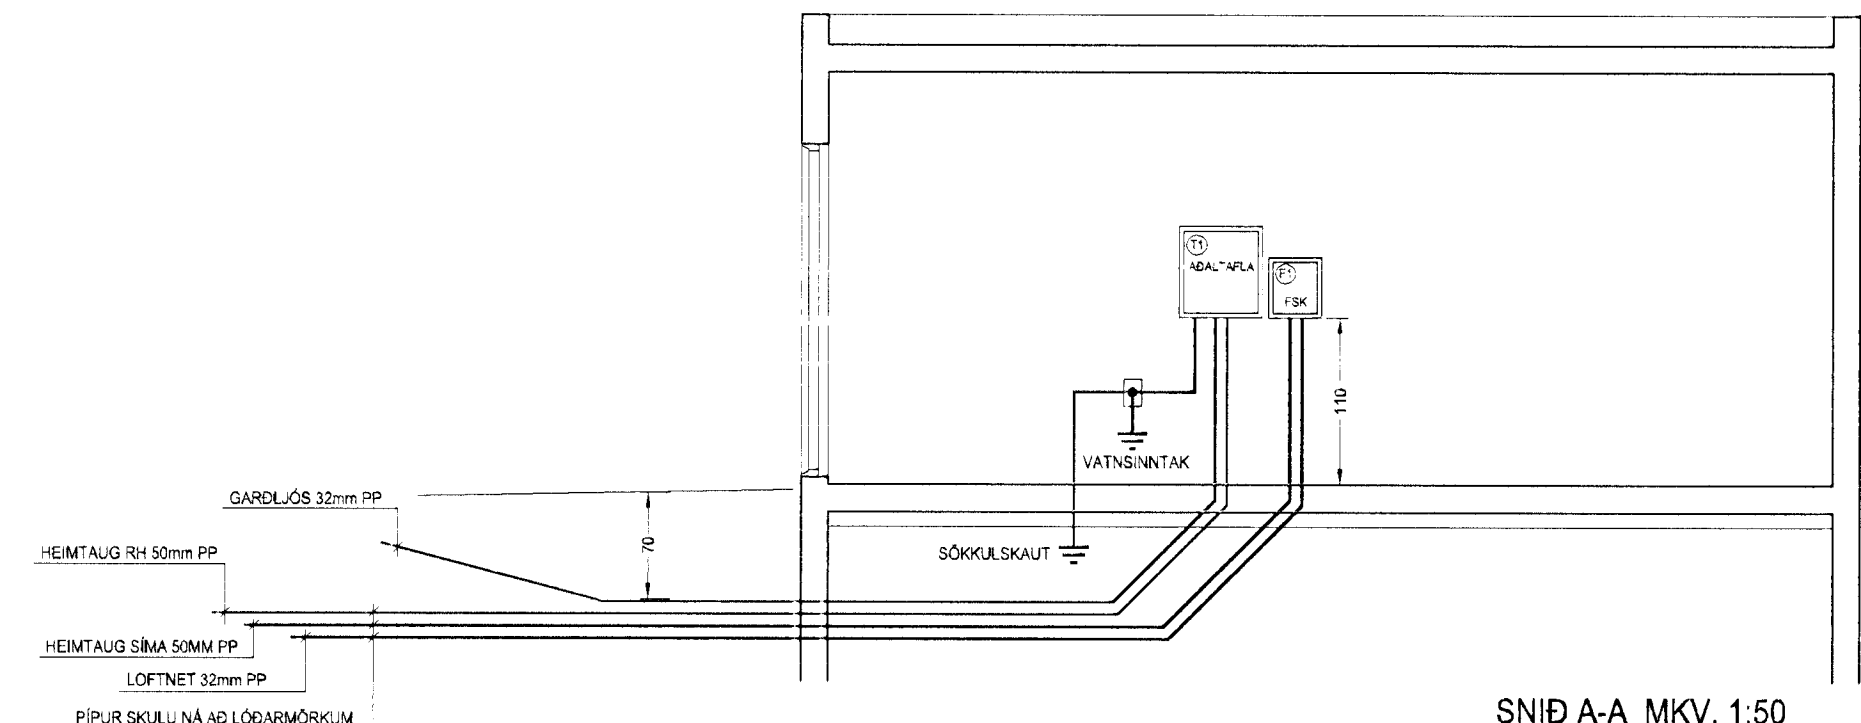


ADALTAFLA

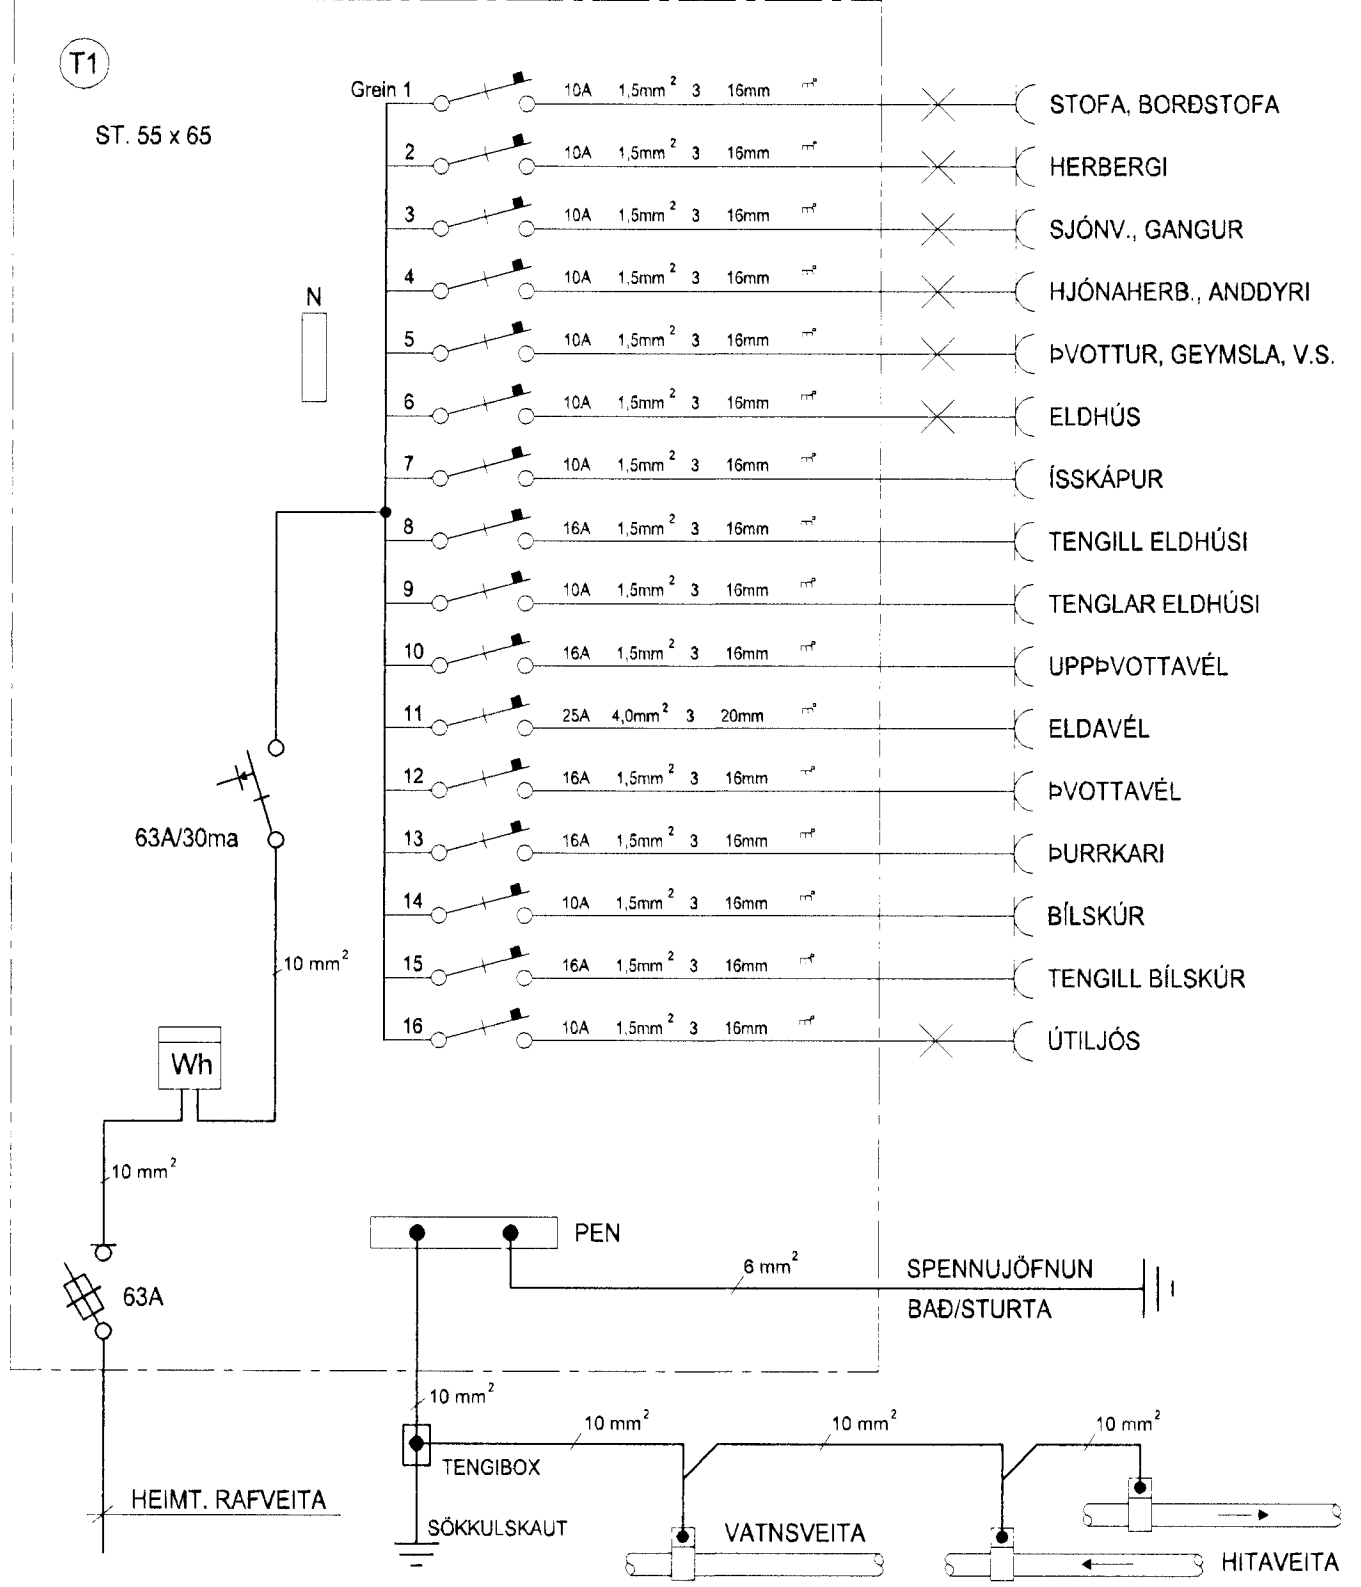

<p>HELGI KR. EIRÍKSSON RAFLAGNAHÖNNUN</p> <p>SKIPHOLT 37, 108 REYKJAVÍK S.568-8388 E-MAIL: TEIKN@LUMEX.IS KT. 110156-2789</p>	
HANNAD	HKE
TEIKNAD	PHS
YFIRFARIÐ	HKE
TÖLVUHEITI	GRHAMRAB26
SÍDA NR.	2 AF 2
TEIKN. NR.	AR-02
VERKHLUTI	
MKV.	1:50 OG 1:500
DAGS.	19.03.2001
VERKEFNI	
HAMRABYGGÐ 26	
RAFLÖGN	
RAFLÖGN	

3632