


GRUNNMYND 1:50

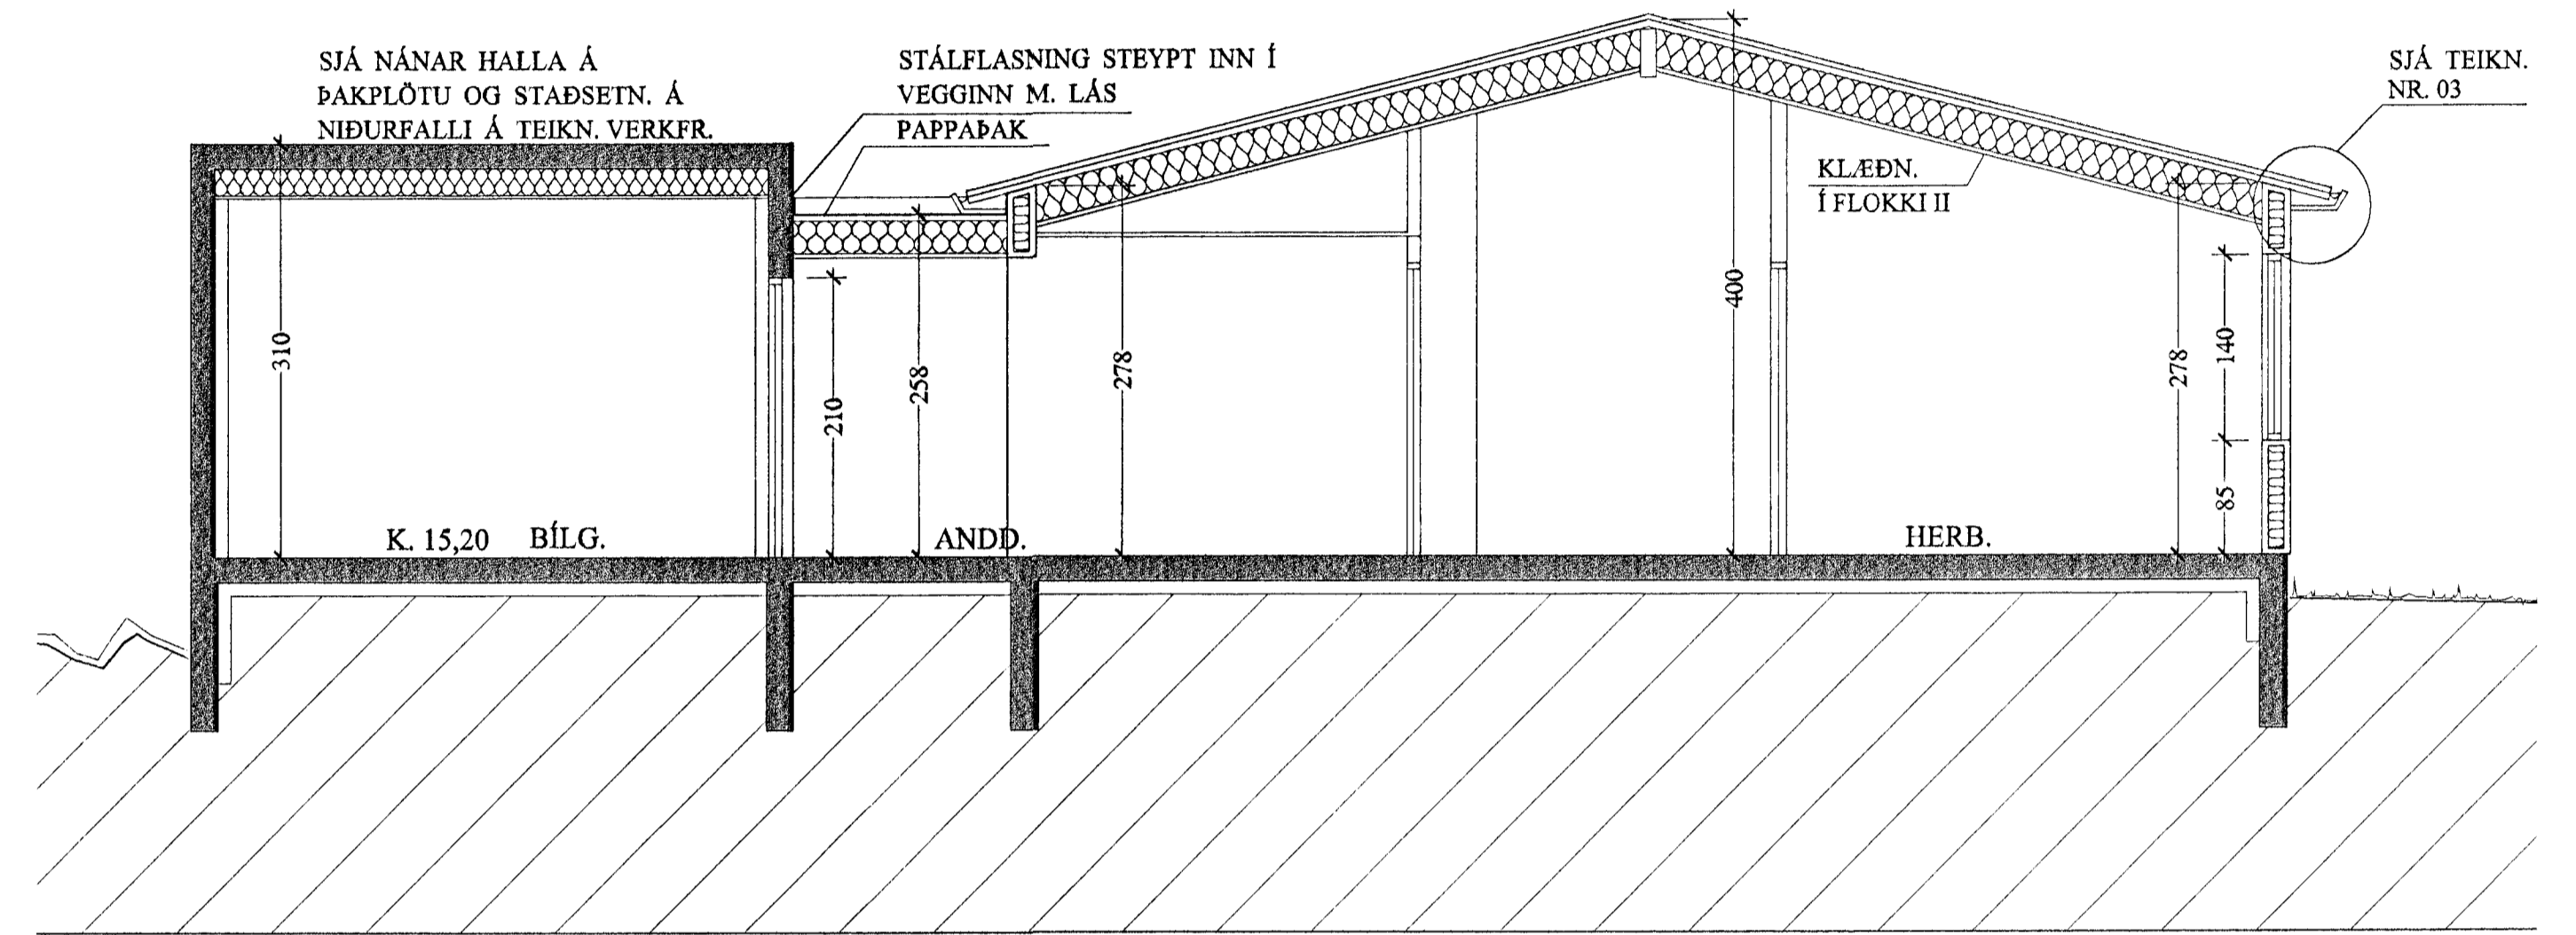

SNEIDING 1:50

HAMRABYGGÐ 28, HAFNARFJ. GRUNNM., SNEIÐING

VERK. NR. 205

DAGB. 16.08.99 MÁL. 1:50

TEIKN. NR. 01

BREYTT.

JÓN GUÐMUNDSSON ARKITEKT
VINNUSTOFA, SKÚLAGÖTU 83 REYKJAVÍK. Sími 552 5053