


Inntök samþykkt (71720  
f.h. RAFVEITU HAFNARFJARÐAR  
*Bjarni Johannsson*

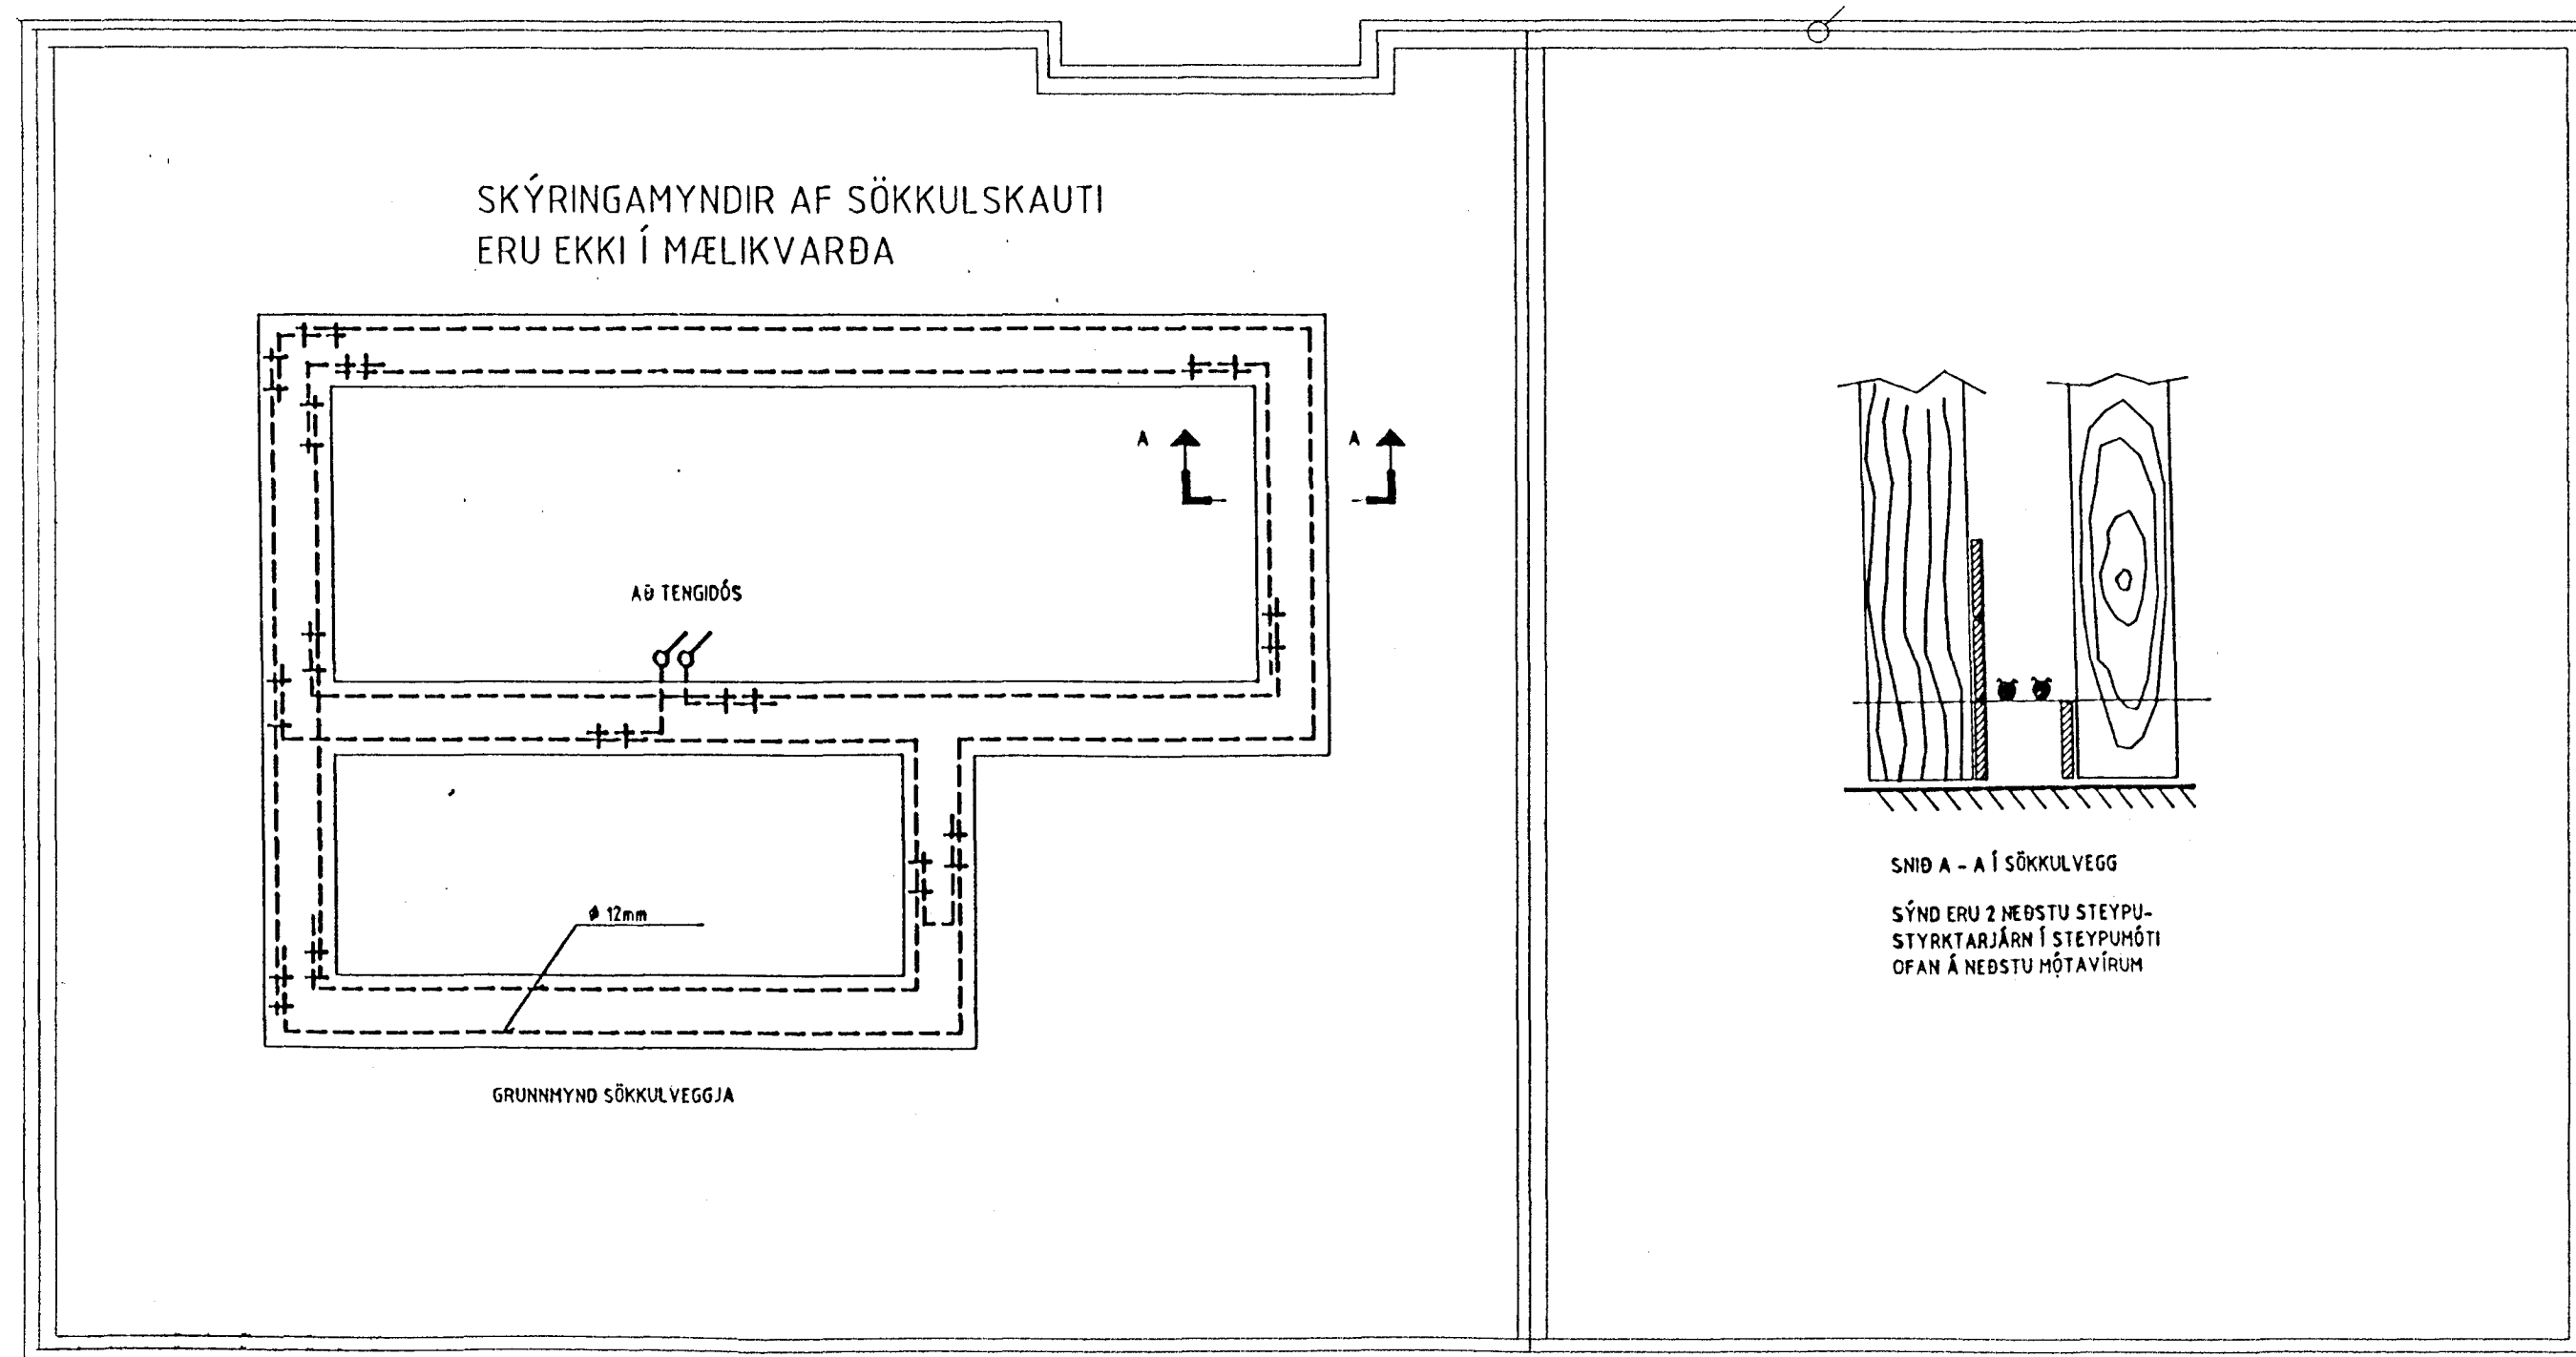

**SBS** Sigurjón Björn Sveinsson Raflagnahönnuður  
Suðurbraut 18 s: 5654001, 8634556

VERKHEITL	HAMRABYGGÐ NR 30 HAFNARFIRÐI	Mkv.	150
VERKHUTI	SÖKKULL	DAGS	11.07 2000
		BLAD NR	AF
		BREYTT.	

Sigurjón Björn Sveinsson kt. 010561-4569  
Sigurjón Björn Sveinsson kt. 010561-4569