


Heimtaug RH
loftnet og sími

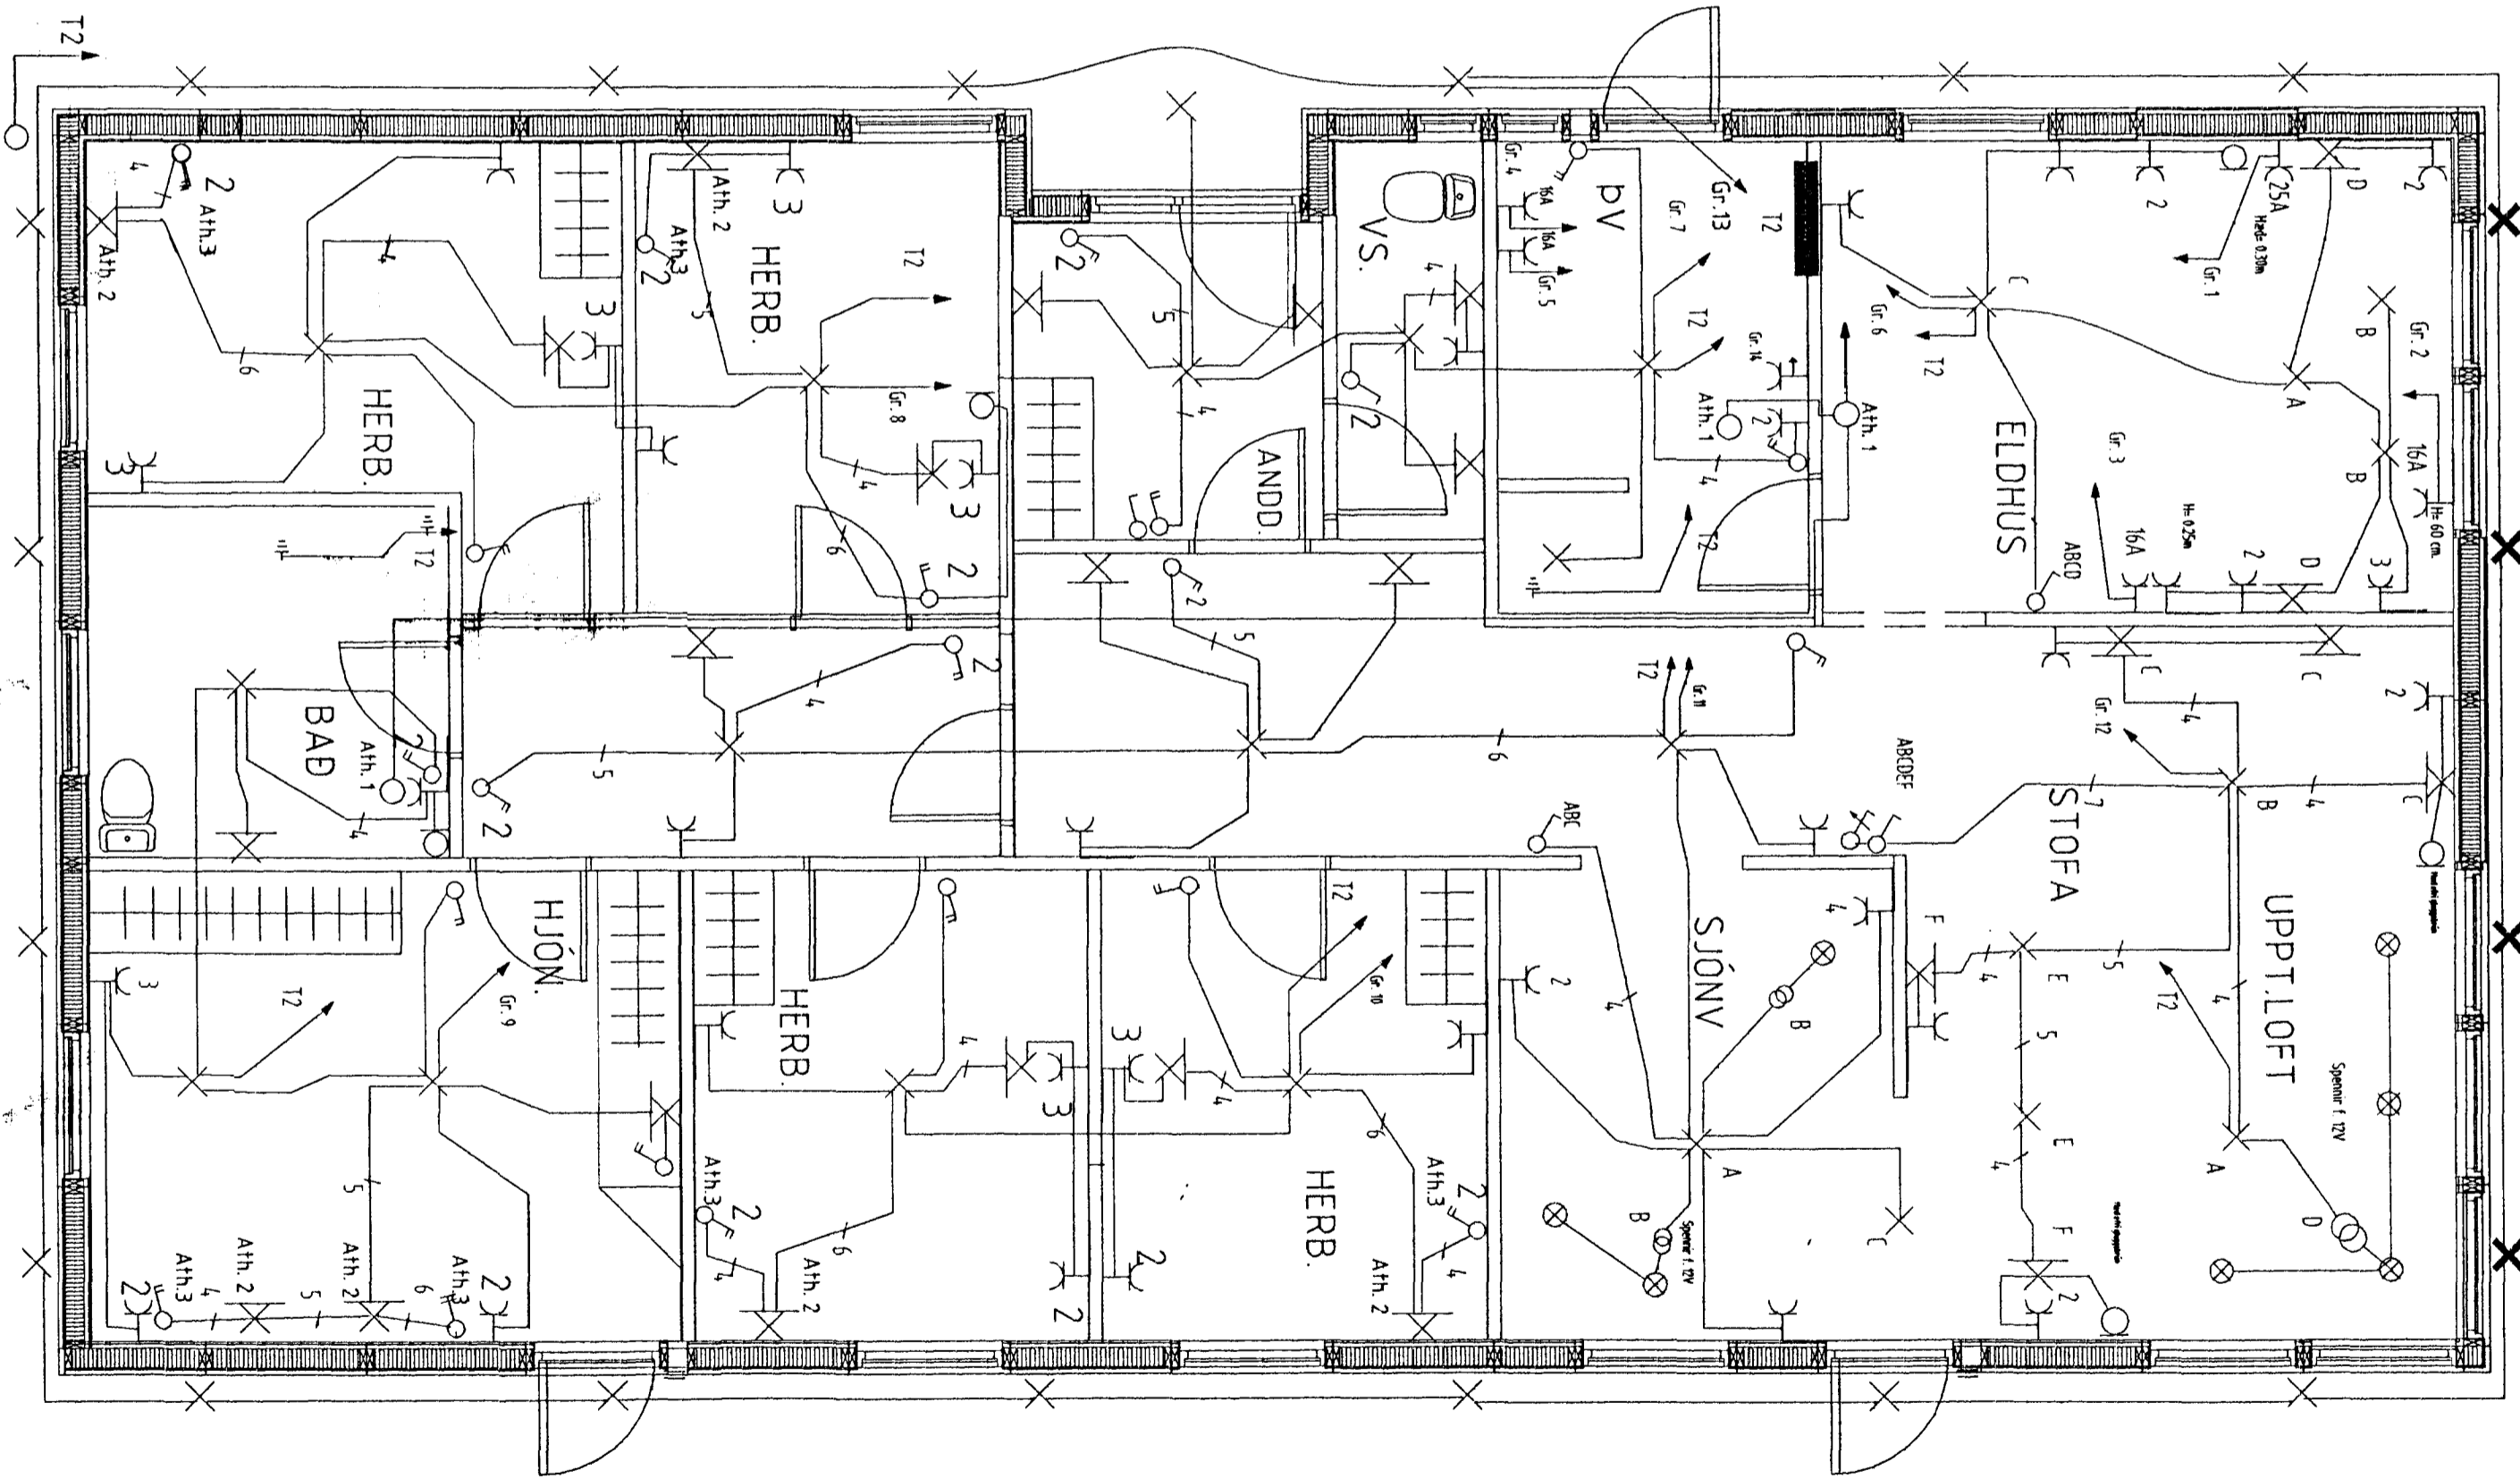

SBS

Sigurjón Björn Sveinsson Rafagnahönnuður
Suðurlátraut 18 s: 5654001, 8634556

VERKHEITI. HAMRABYGGÐ NR 30 HAFNARFIRÐI	Mkv. 150
VERKHUTI. RAFMAGN	DAGS. 11.07 2000
HANNAÐ. Sigurjón Björn Sveinsson kt.010561-4569	BLAD NR AF
TEIKNAD. Sigurjón Björn Sveinsson kt.010561-4569	BREYTT.