


20MM GRUNN


D

E

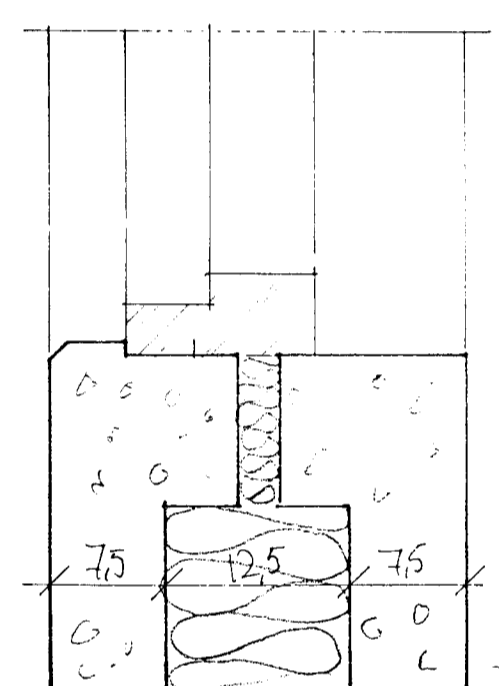


5MM KRÖSVAÐUR

B ÚTHORN M/KLÆÐNINGU

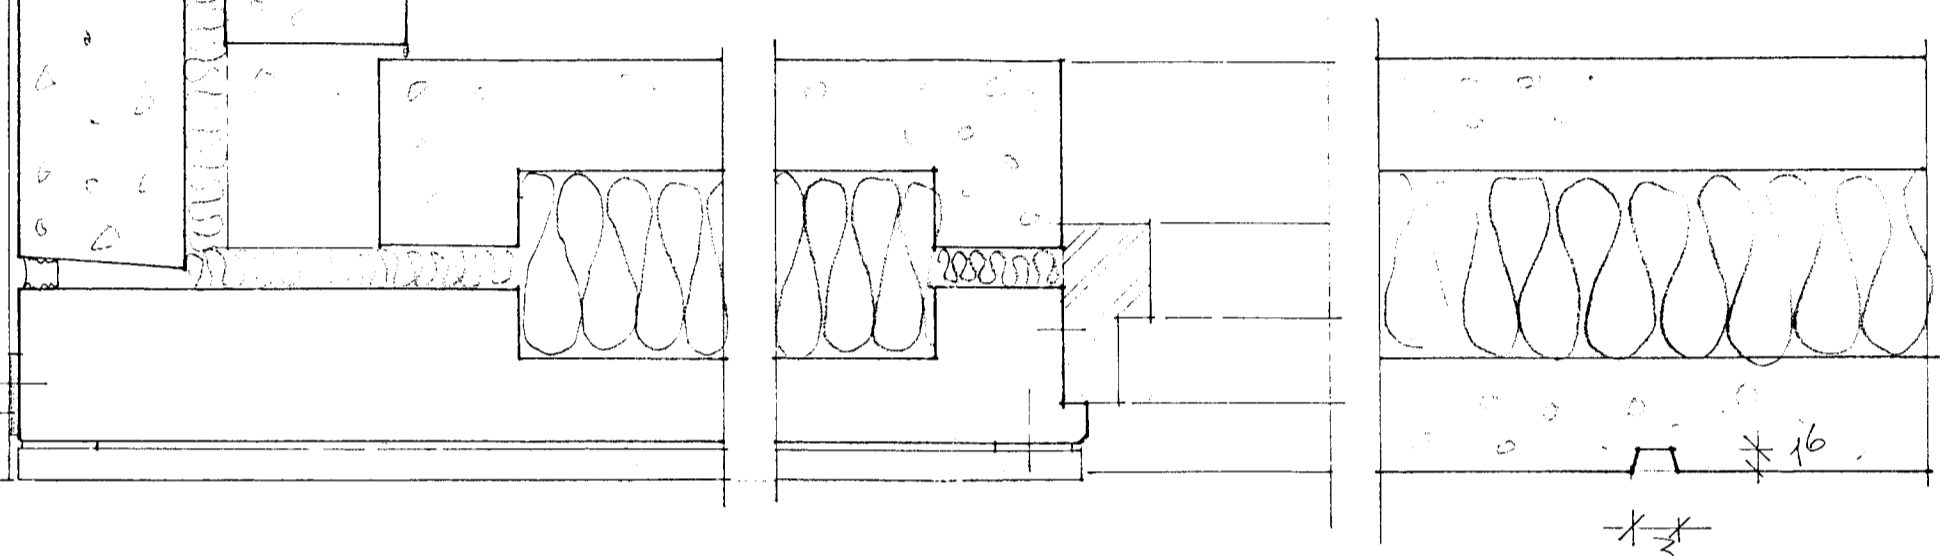

STEYPU LISTAR

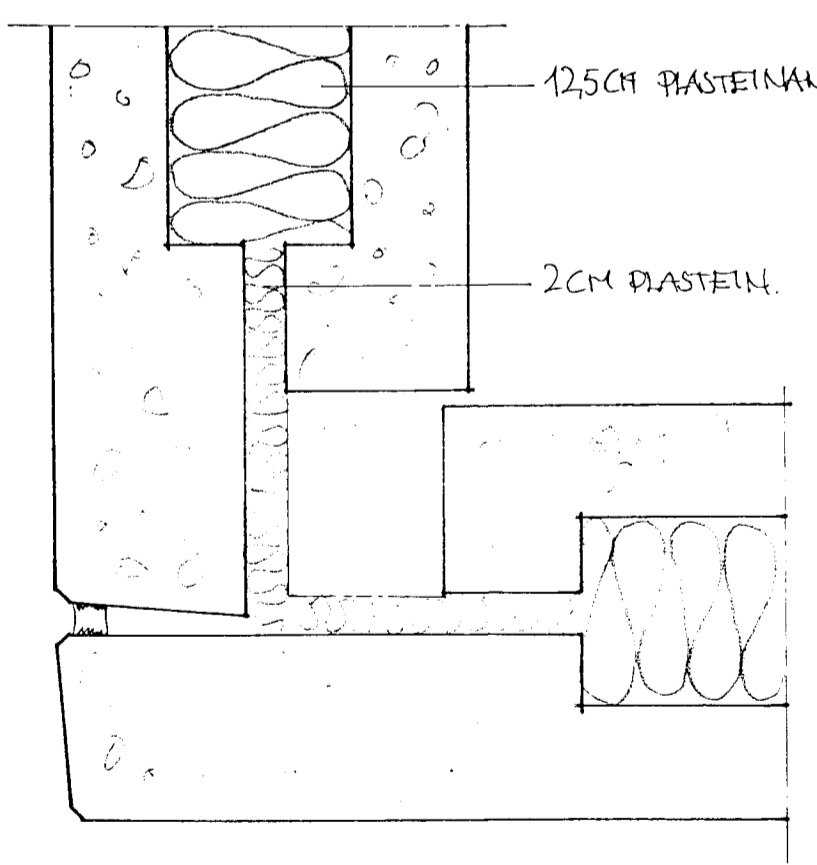


12.5CM PLASTEINANGRUN

2CM PLASTEIN.


12.5

A ÚTHORN

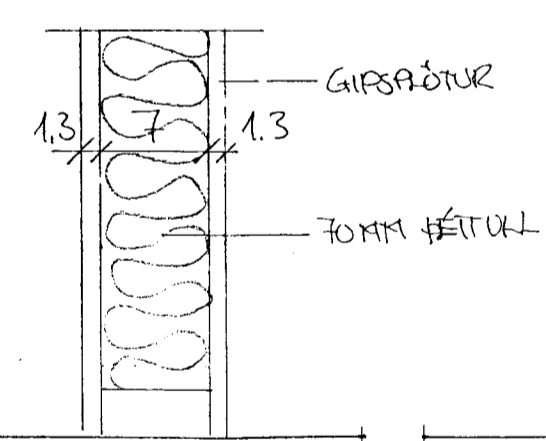


GIPSADÖUR


70MM HÉTTULL

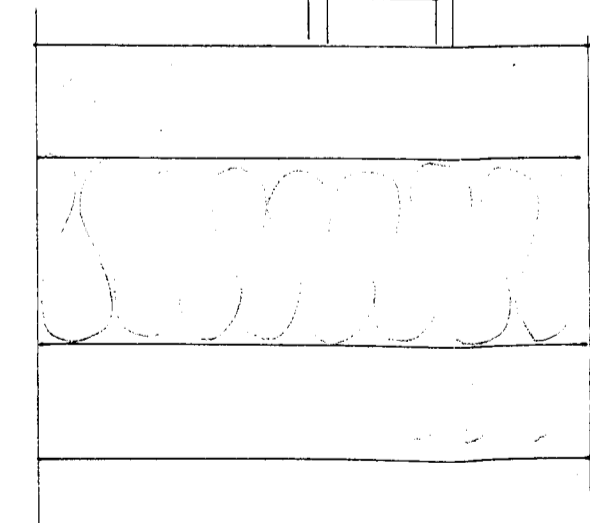


INNVEGGUR AÐ ÚTVEGG

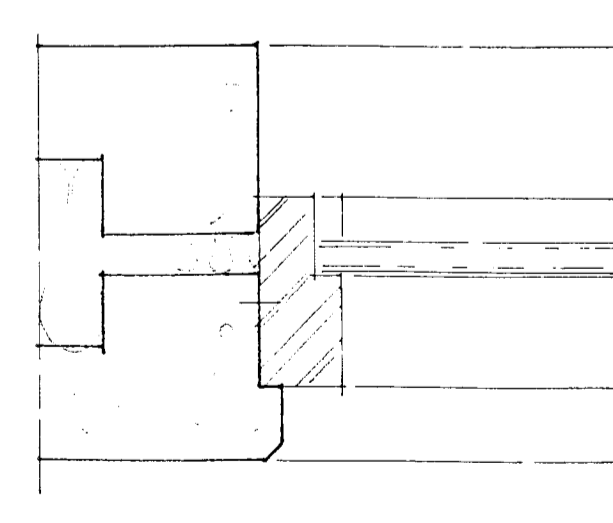

V. ÚTHORN

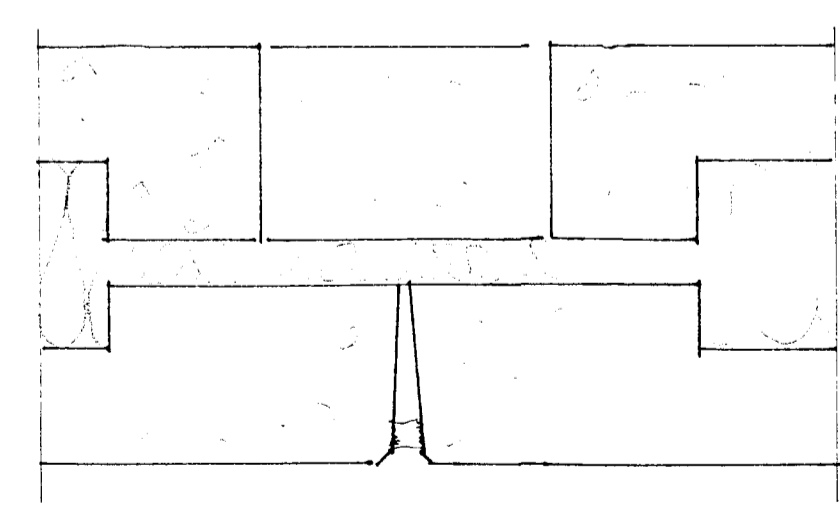


C SAMSETNING EITNINGA

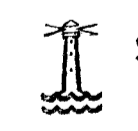

Samþykkt þann

23 NOV 2000

Byggingafulltrúi í Hafnarfirði
F.h. Sigurbjartur Halldórsson

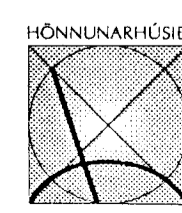

Reynir Sæmundsson
arkitekt FAl • kt. 010656-5759
Guðni Gíslason
innan hússarkitekt FHI • kt. 161057-7119
Bæjarhraun 2 • 220 Hafnarfjörður
Sími 565 4513 • Fars. 896 4613
Fax 565 4514 • gudni@tn.is

Verk HAFNAFJÖRD 320/24
Hetti JARÉTTIR HLUGAR
Áritun Reynir Sæmundsson
Dags 20062000 Mkv. 1:5 Teiknað GG Nr. A-200-2 3