
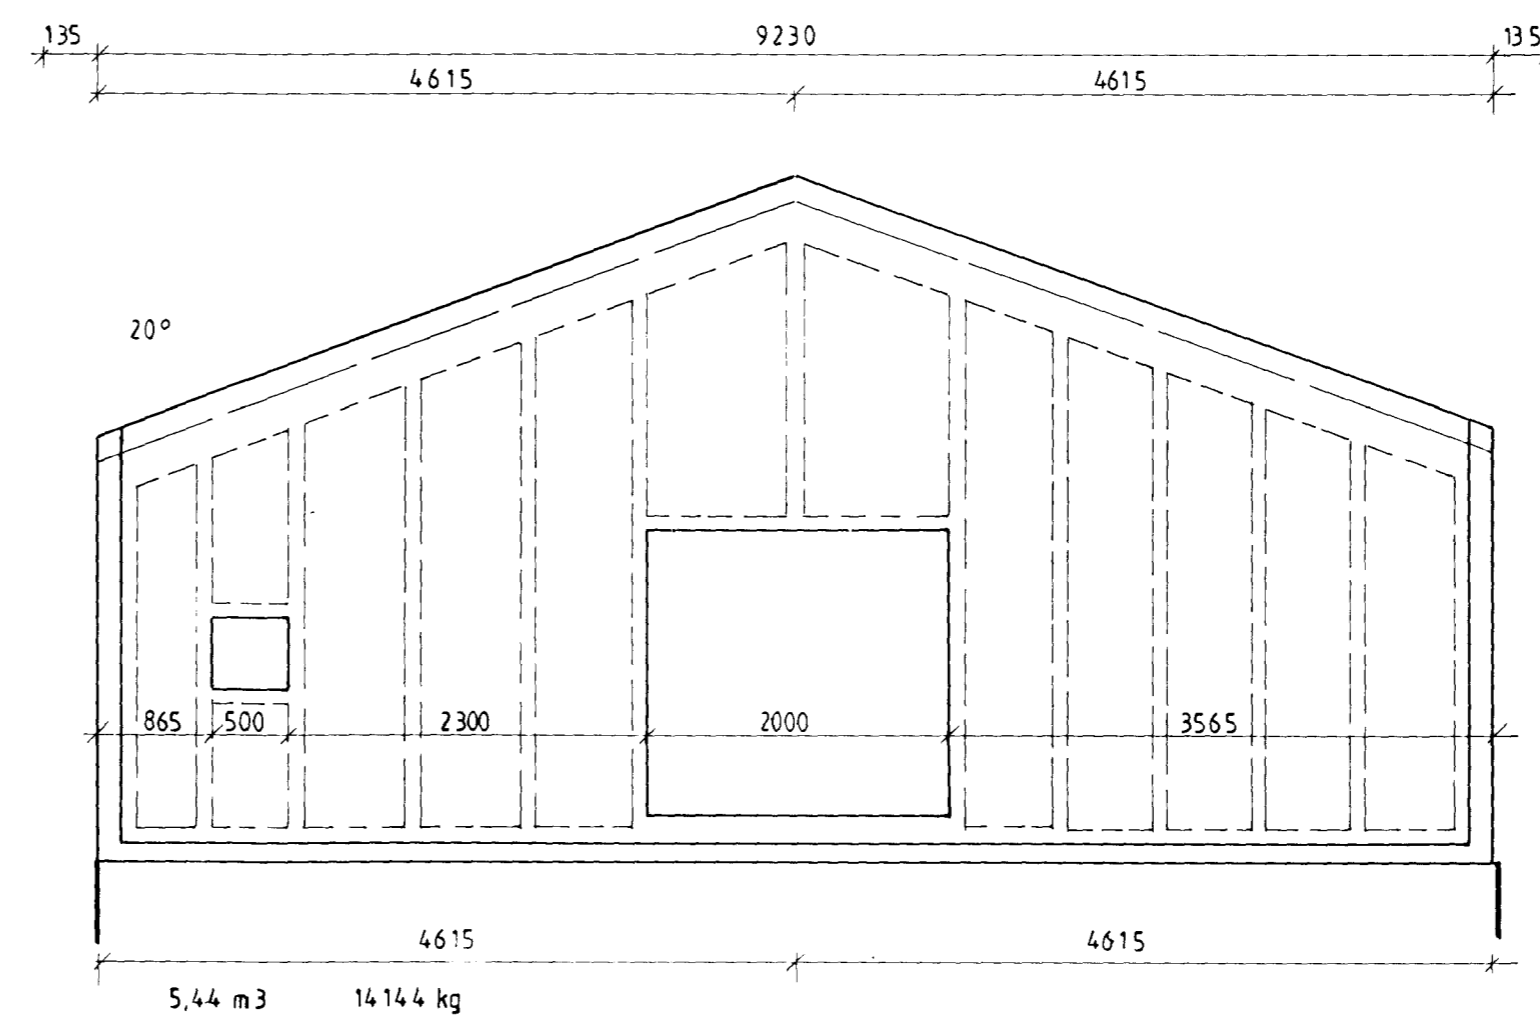
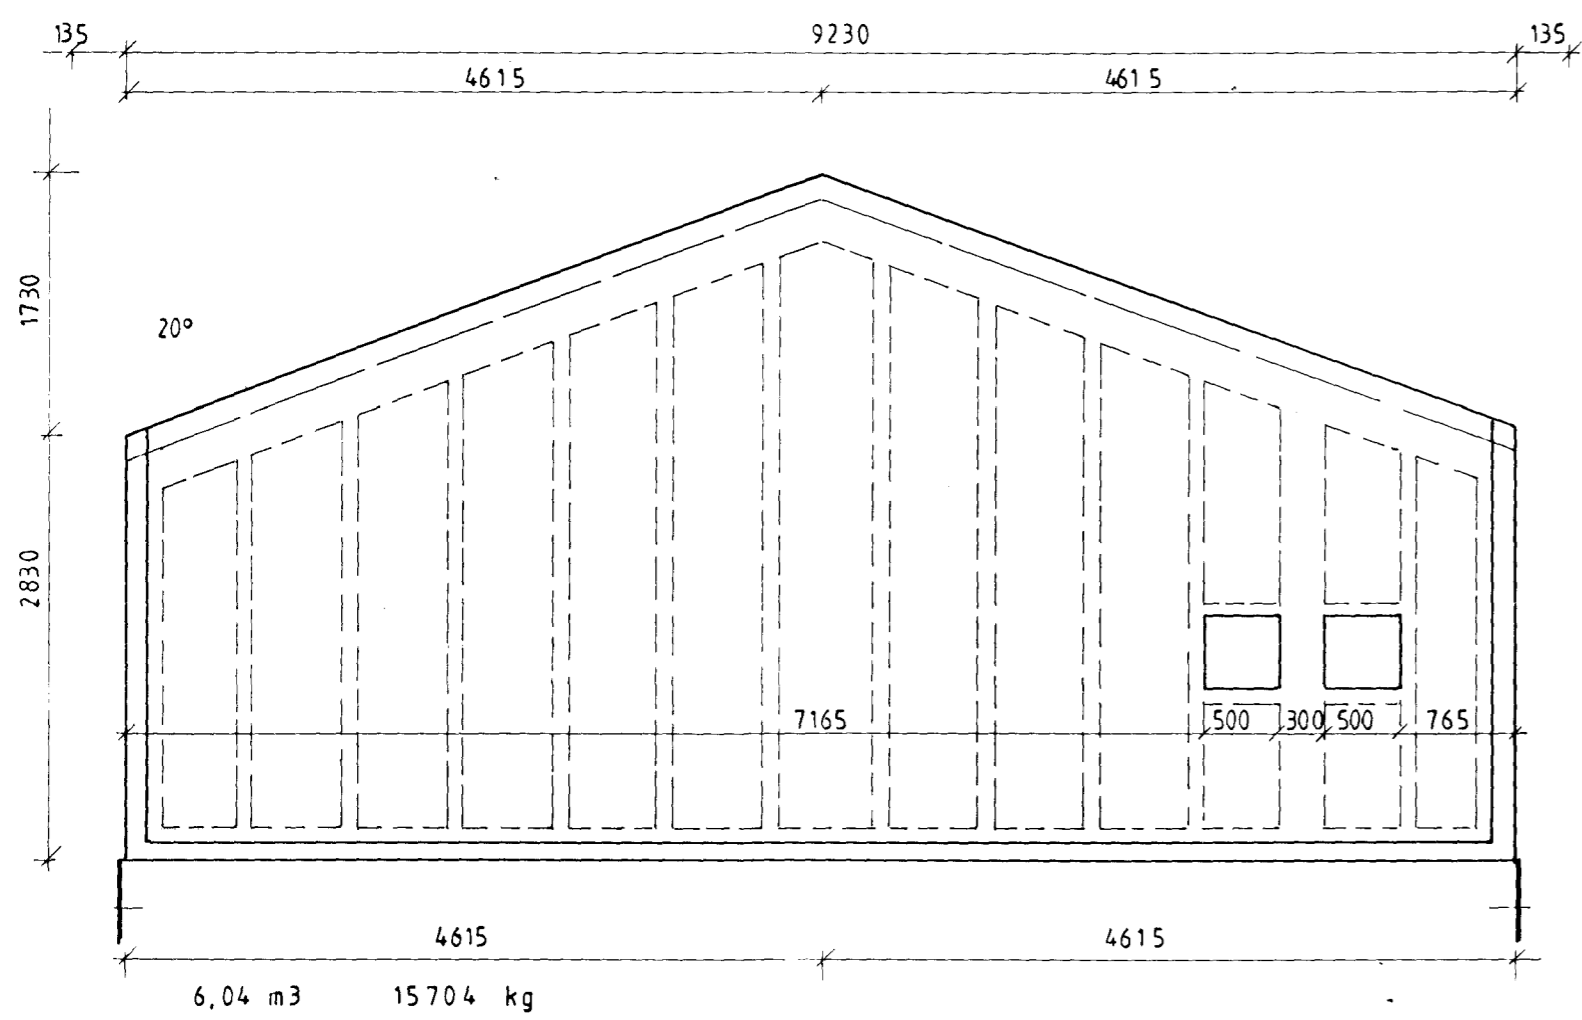


EININGAR ERU FRAMLEIDDAR
HJA FORSTEYPUUNNI HF

SPERRUFESTING 1:10

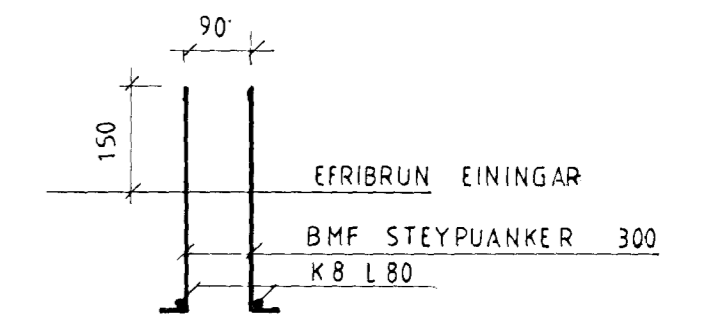

Samykkt þann
23 NOV. 2000
Byggingarritun / Hamarfirði
F.h. Sigurbjartur Halldórsson

Baldvin Olason

HAMRABYGD (3) OG 2	
ÚTVEGGJAEININGAR	
1:50	1:10
TEIKNING 4	
AGUST 2000	
G. BALDVIN OLASON	171055 7849
TÆKNIFRÆÐINGUR	897 2111