
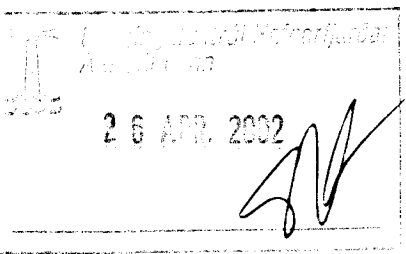


Útlit til suðurs

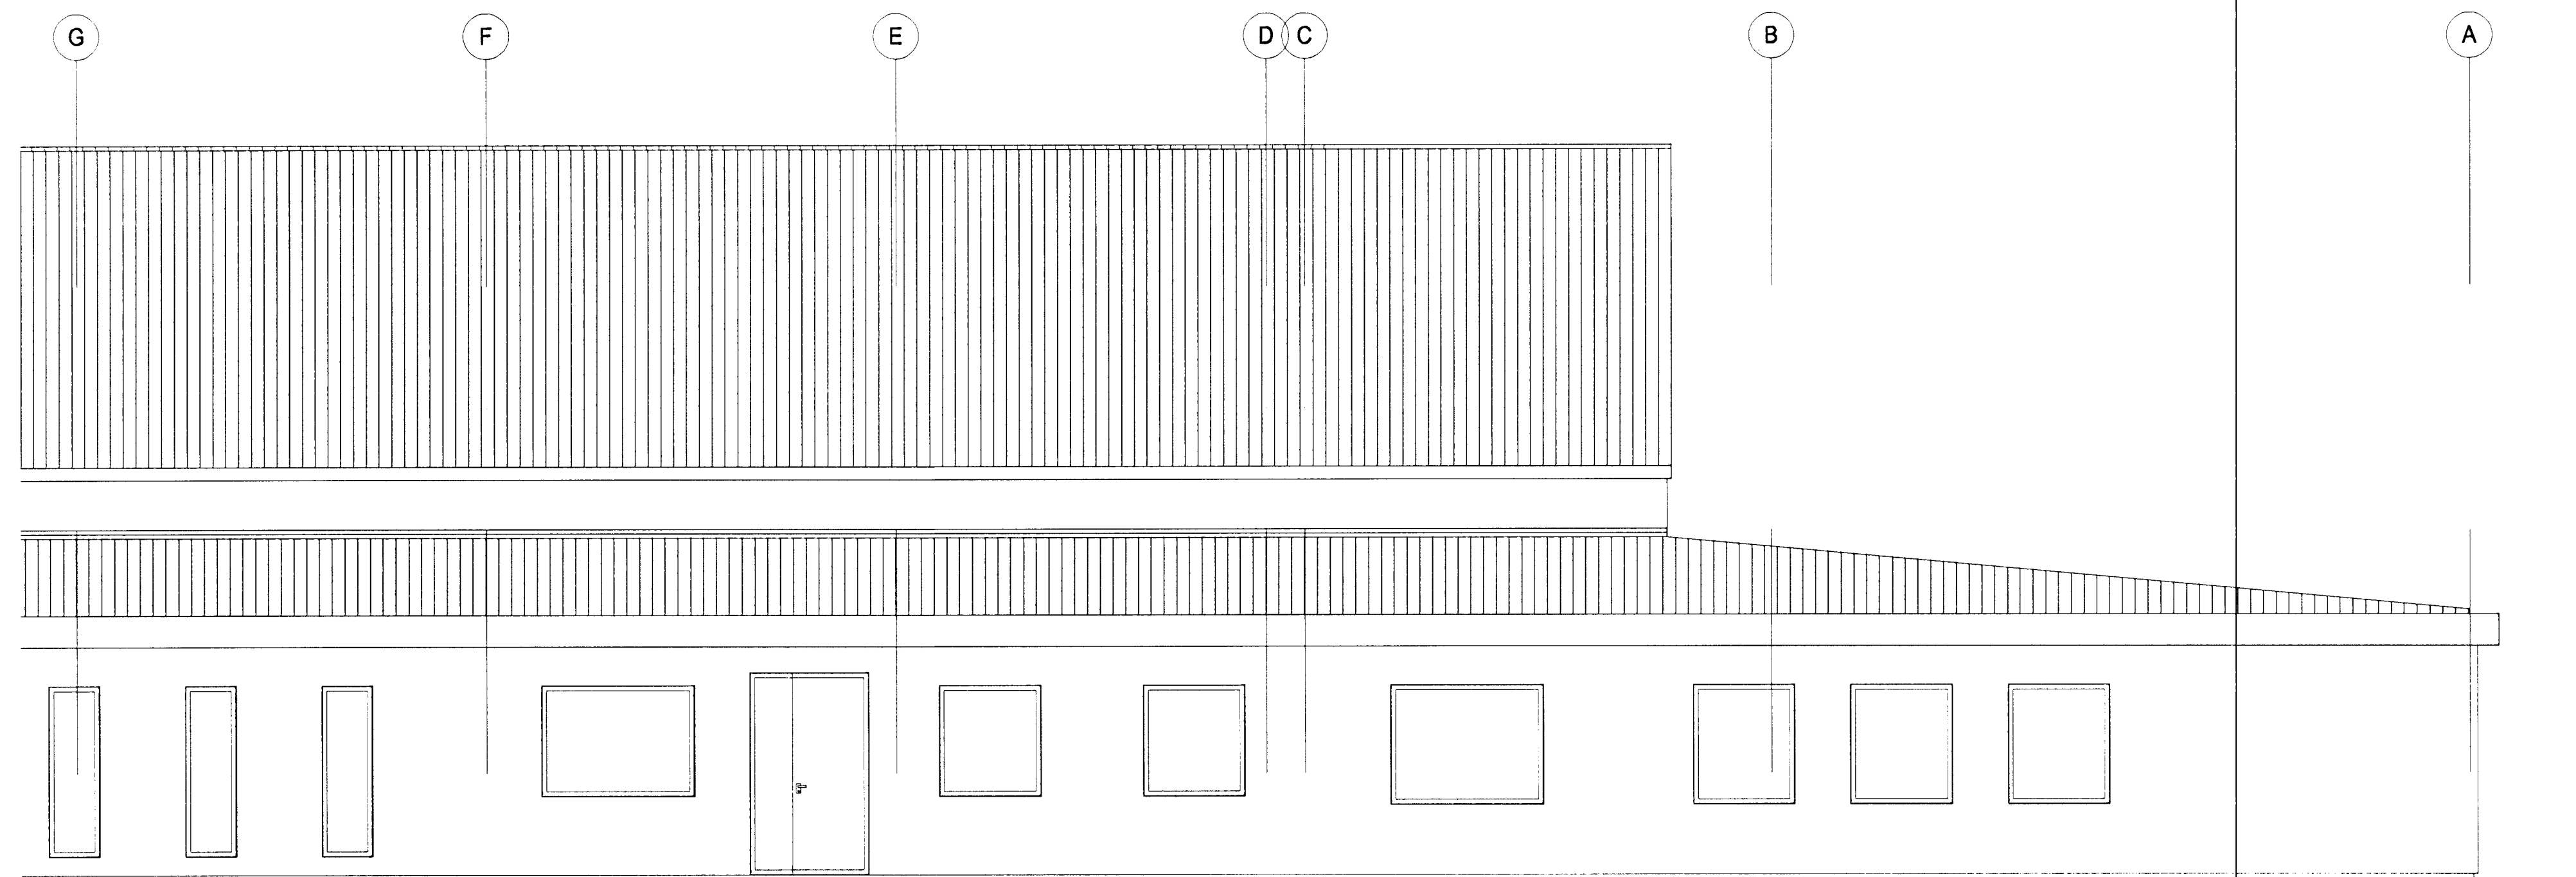

breyt dags teiknað lýsing

ARK ÍS ehf

arkitektar ráðgjafar

Egill Guðmundsson
2002

Adalsteinn Snorason arkitekt fal 161161-2769
Egill Guðmundsson arkitekt fal 270152-6869
Gísli Gíslason arkitekt fal 160657-4809

klappastíg 16 101 Reykjavík
sími 511 2060
fax 511 2066
netfang arkis@ark.is

ISTAK Hf. Skúlastíg 4 105 Reykjavík, ÍS Tlf. (+354) 5 20 27 00 Fax. (+354) 5 20 27 24

Haukahraun 1
Útlit langhláð suður

Bjarkarhús

verkaupl Nýsi
verkhúmer 2073
hannad/teiknað as.eg,gg,bh,ff,pe
mív 1:50
dags 02.11.2001

2073 (99)3.12

verkr teikning breytr