




9

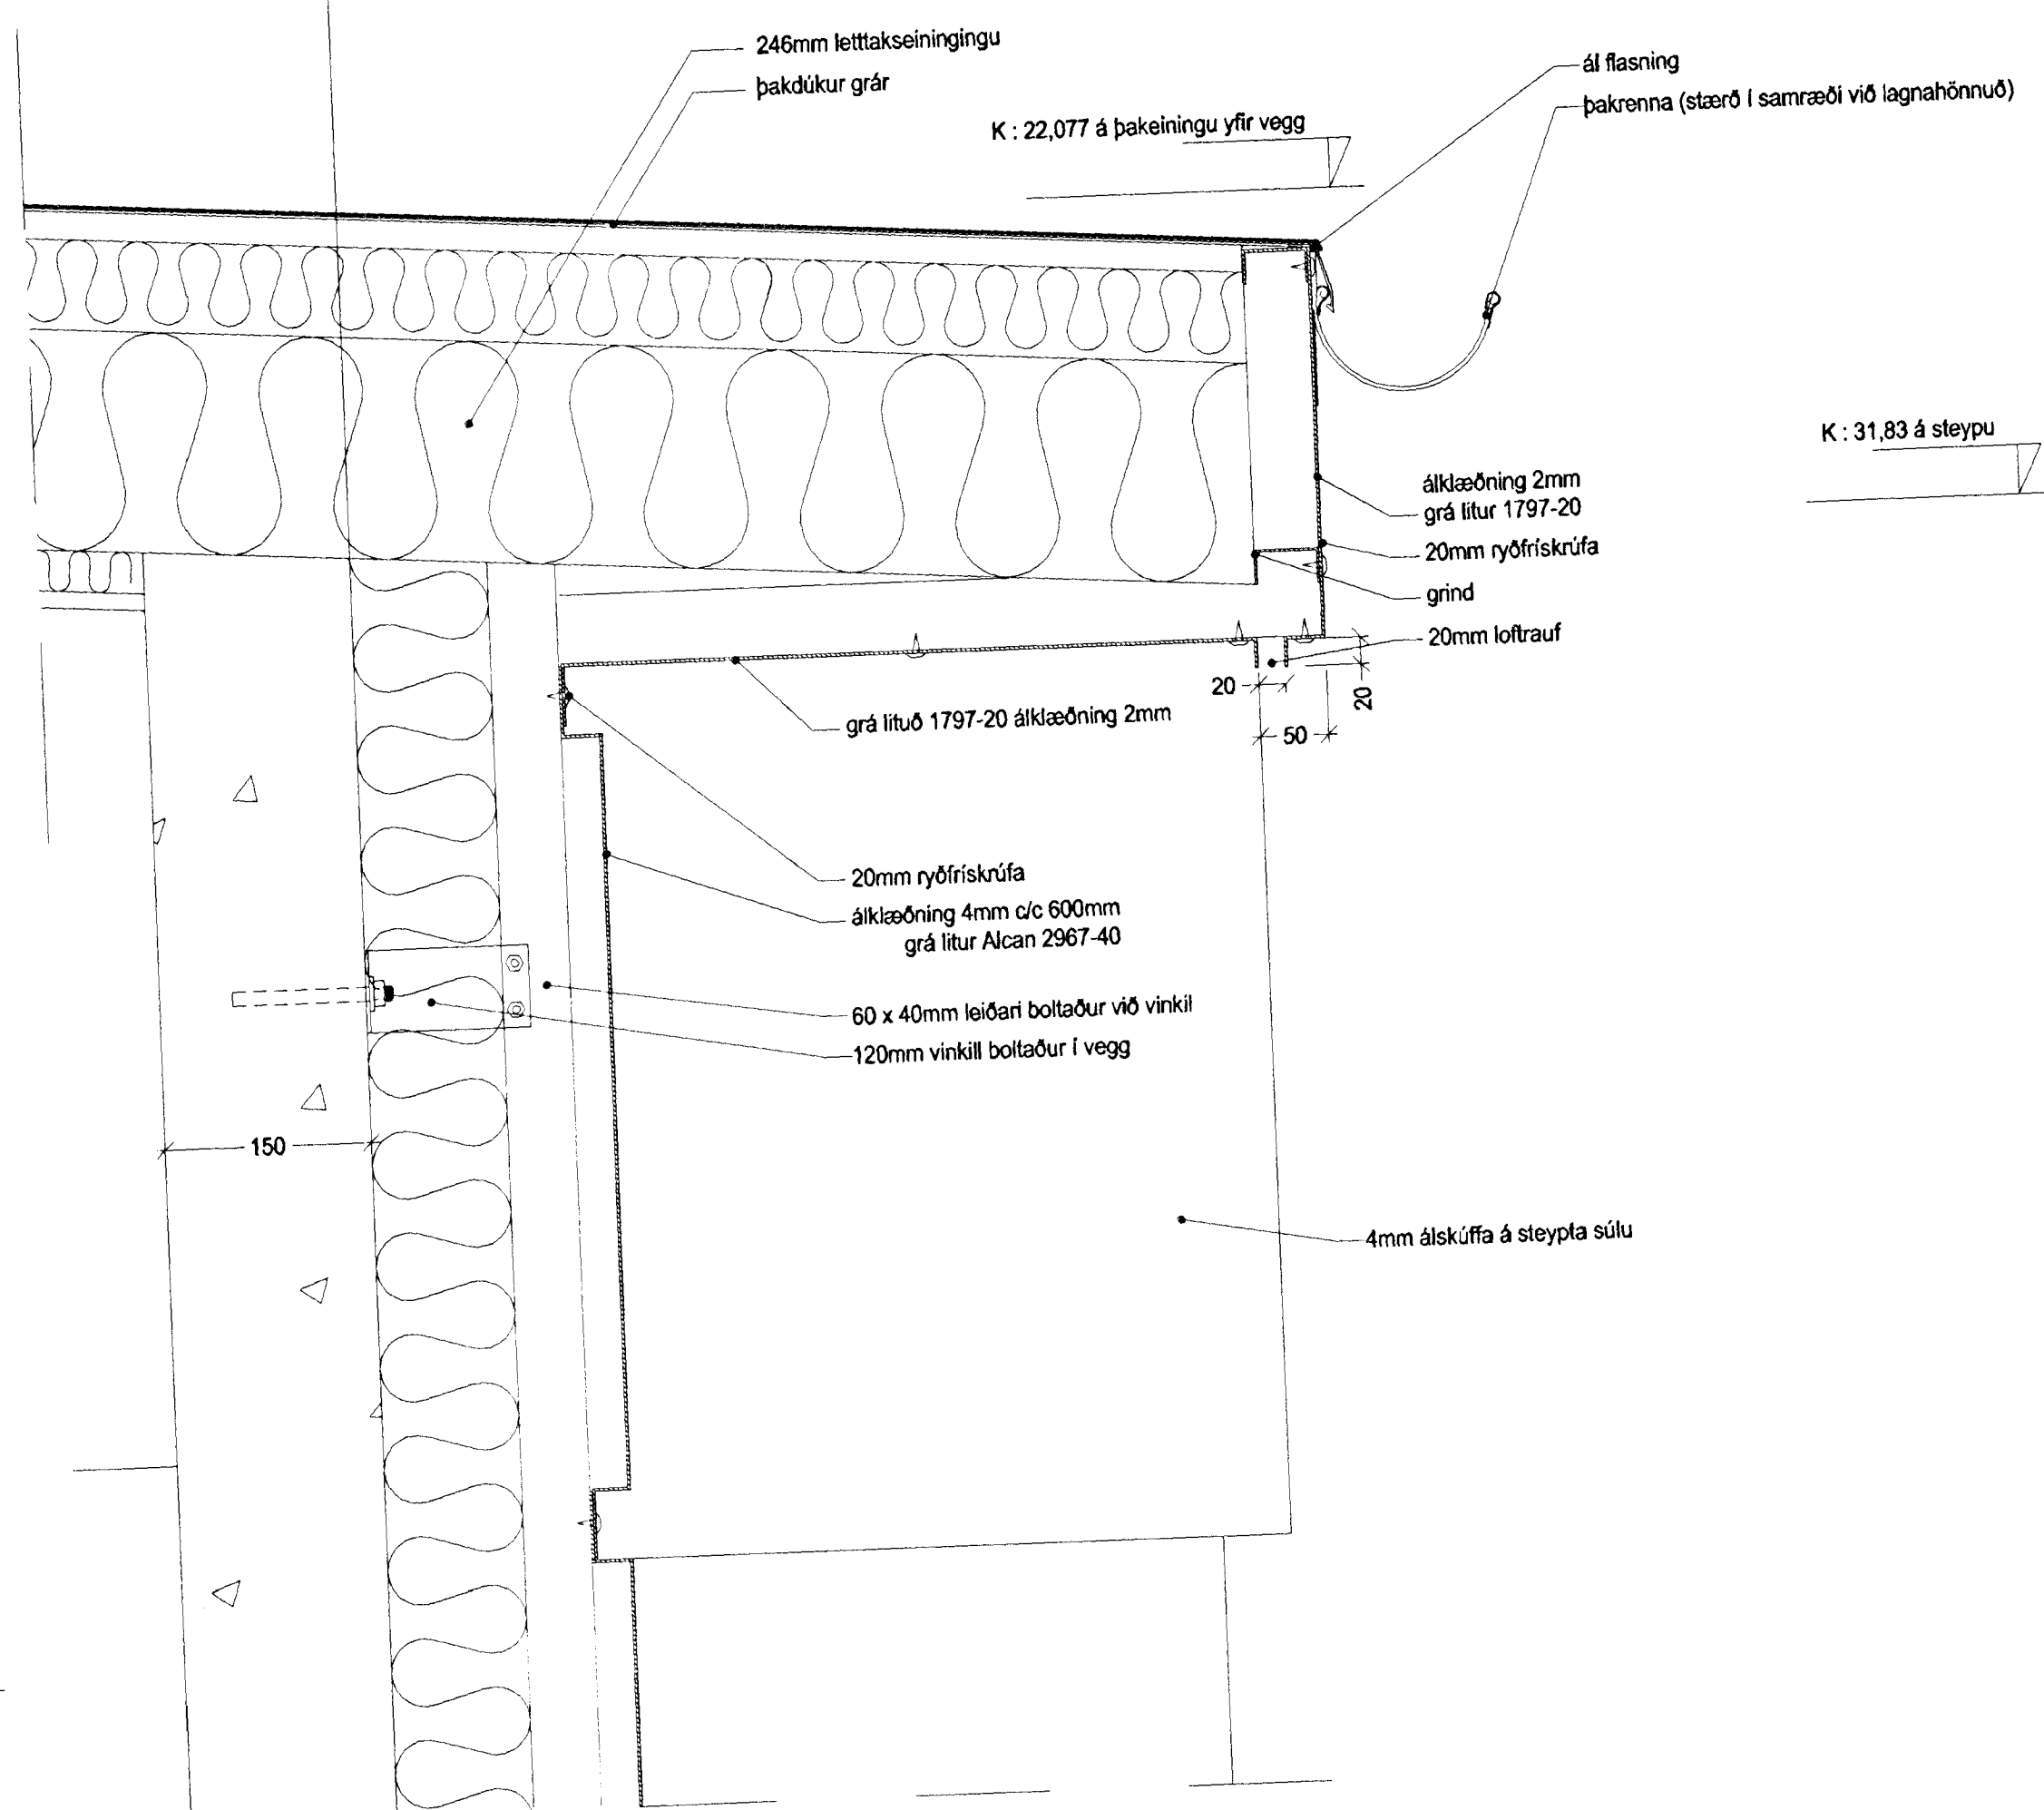


teikn no. (99) 3.20  
Deili (41) 5.07

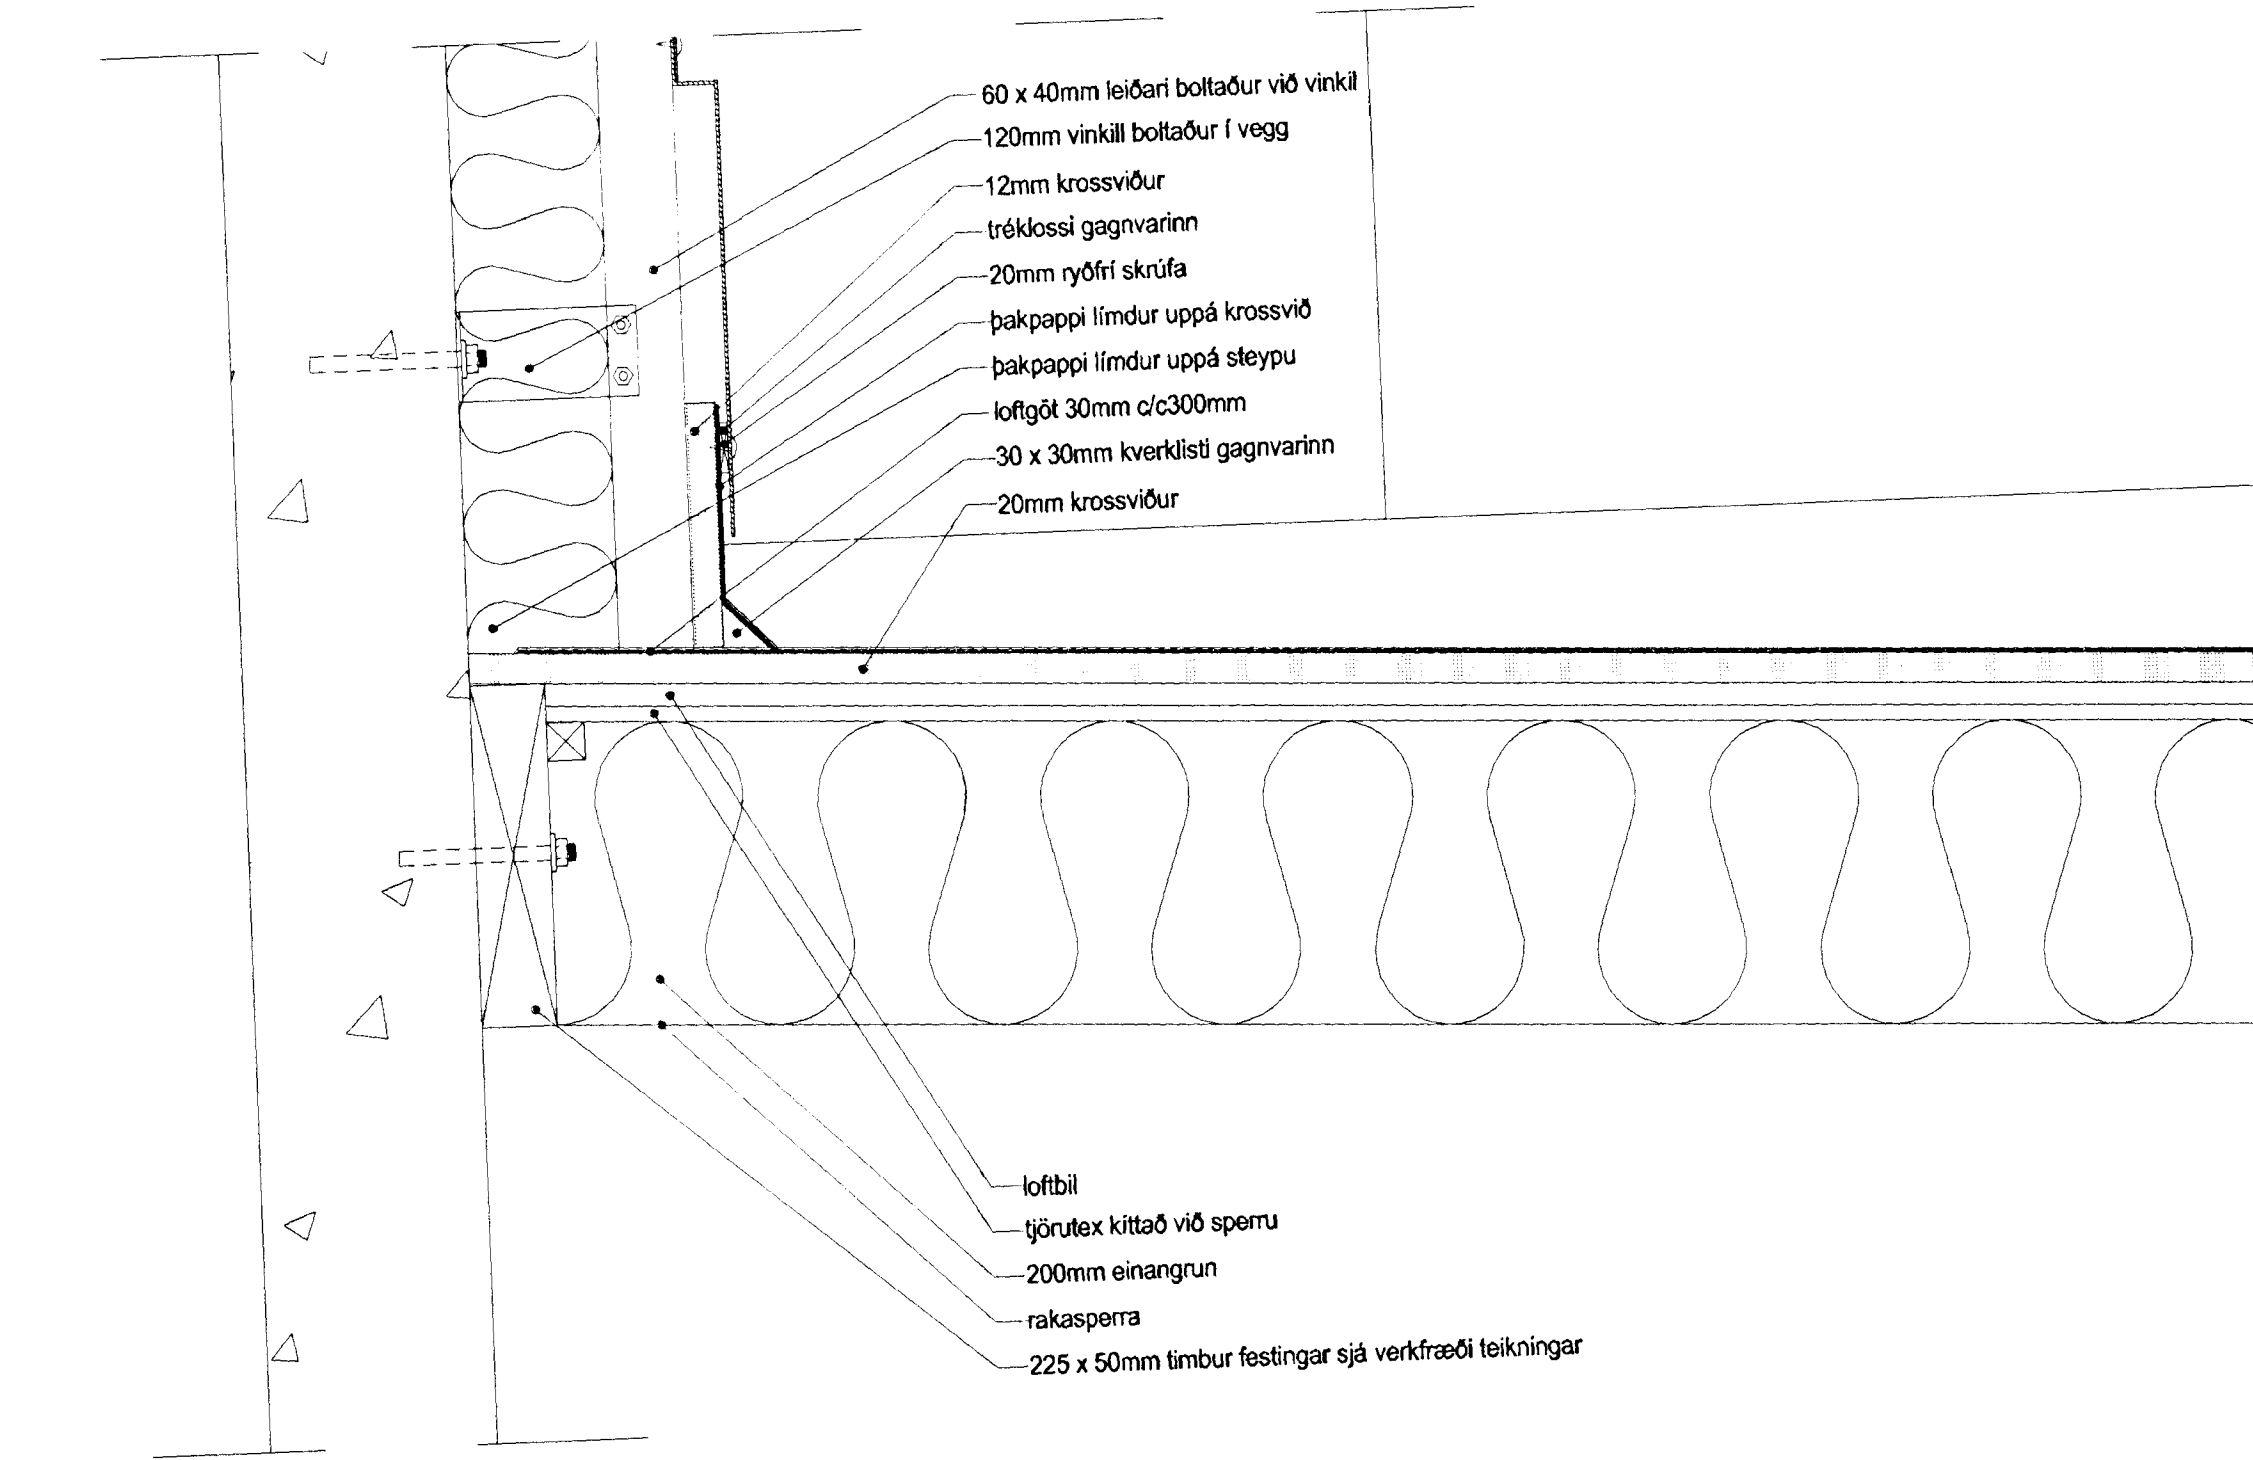

teikn no. (99) 3.20  
Deili (41) 5.06

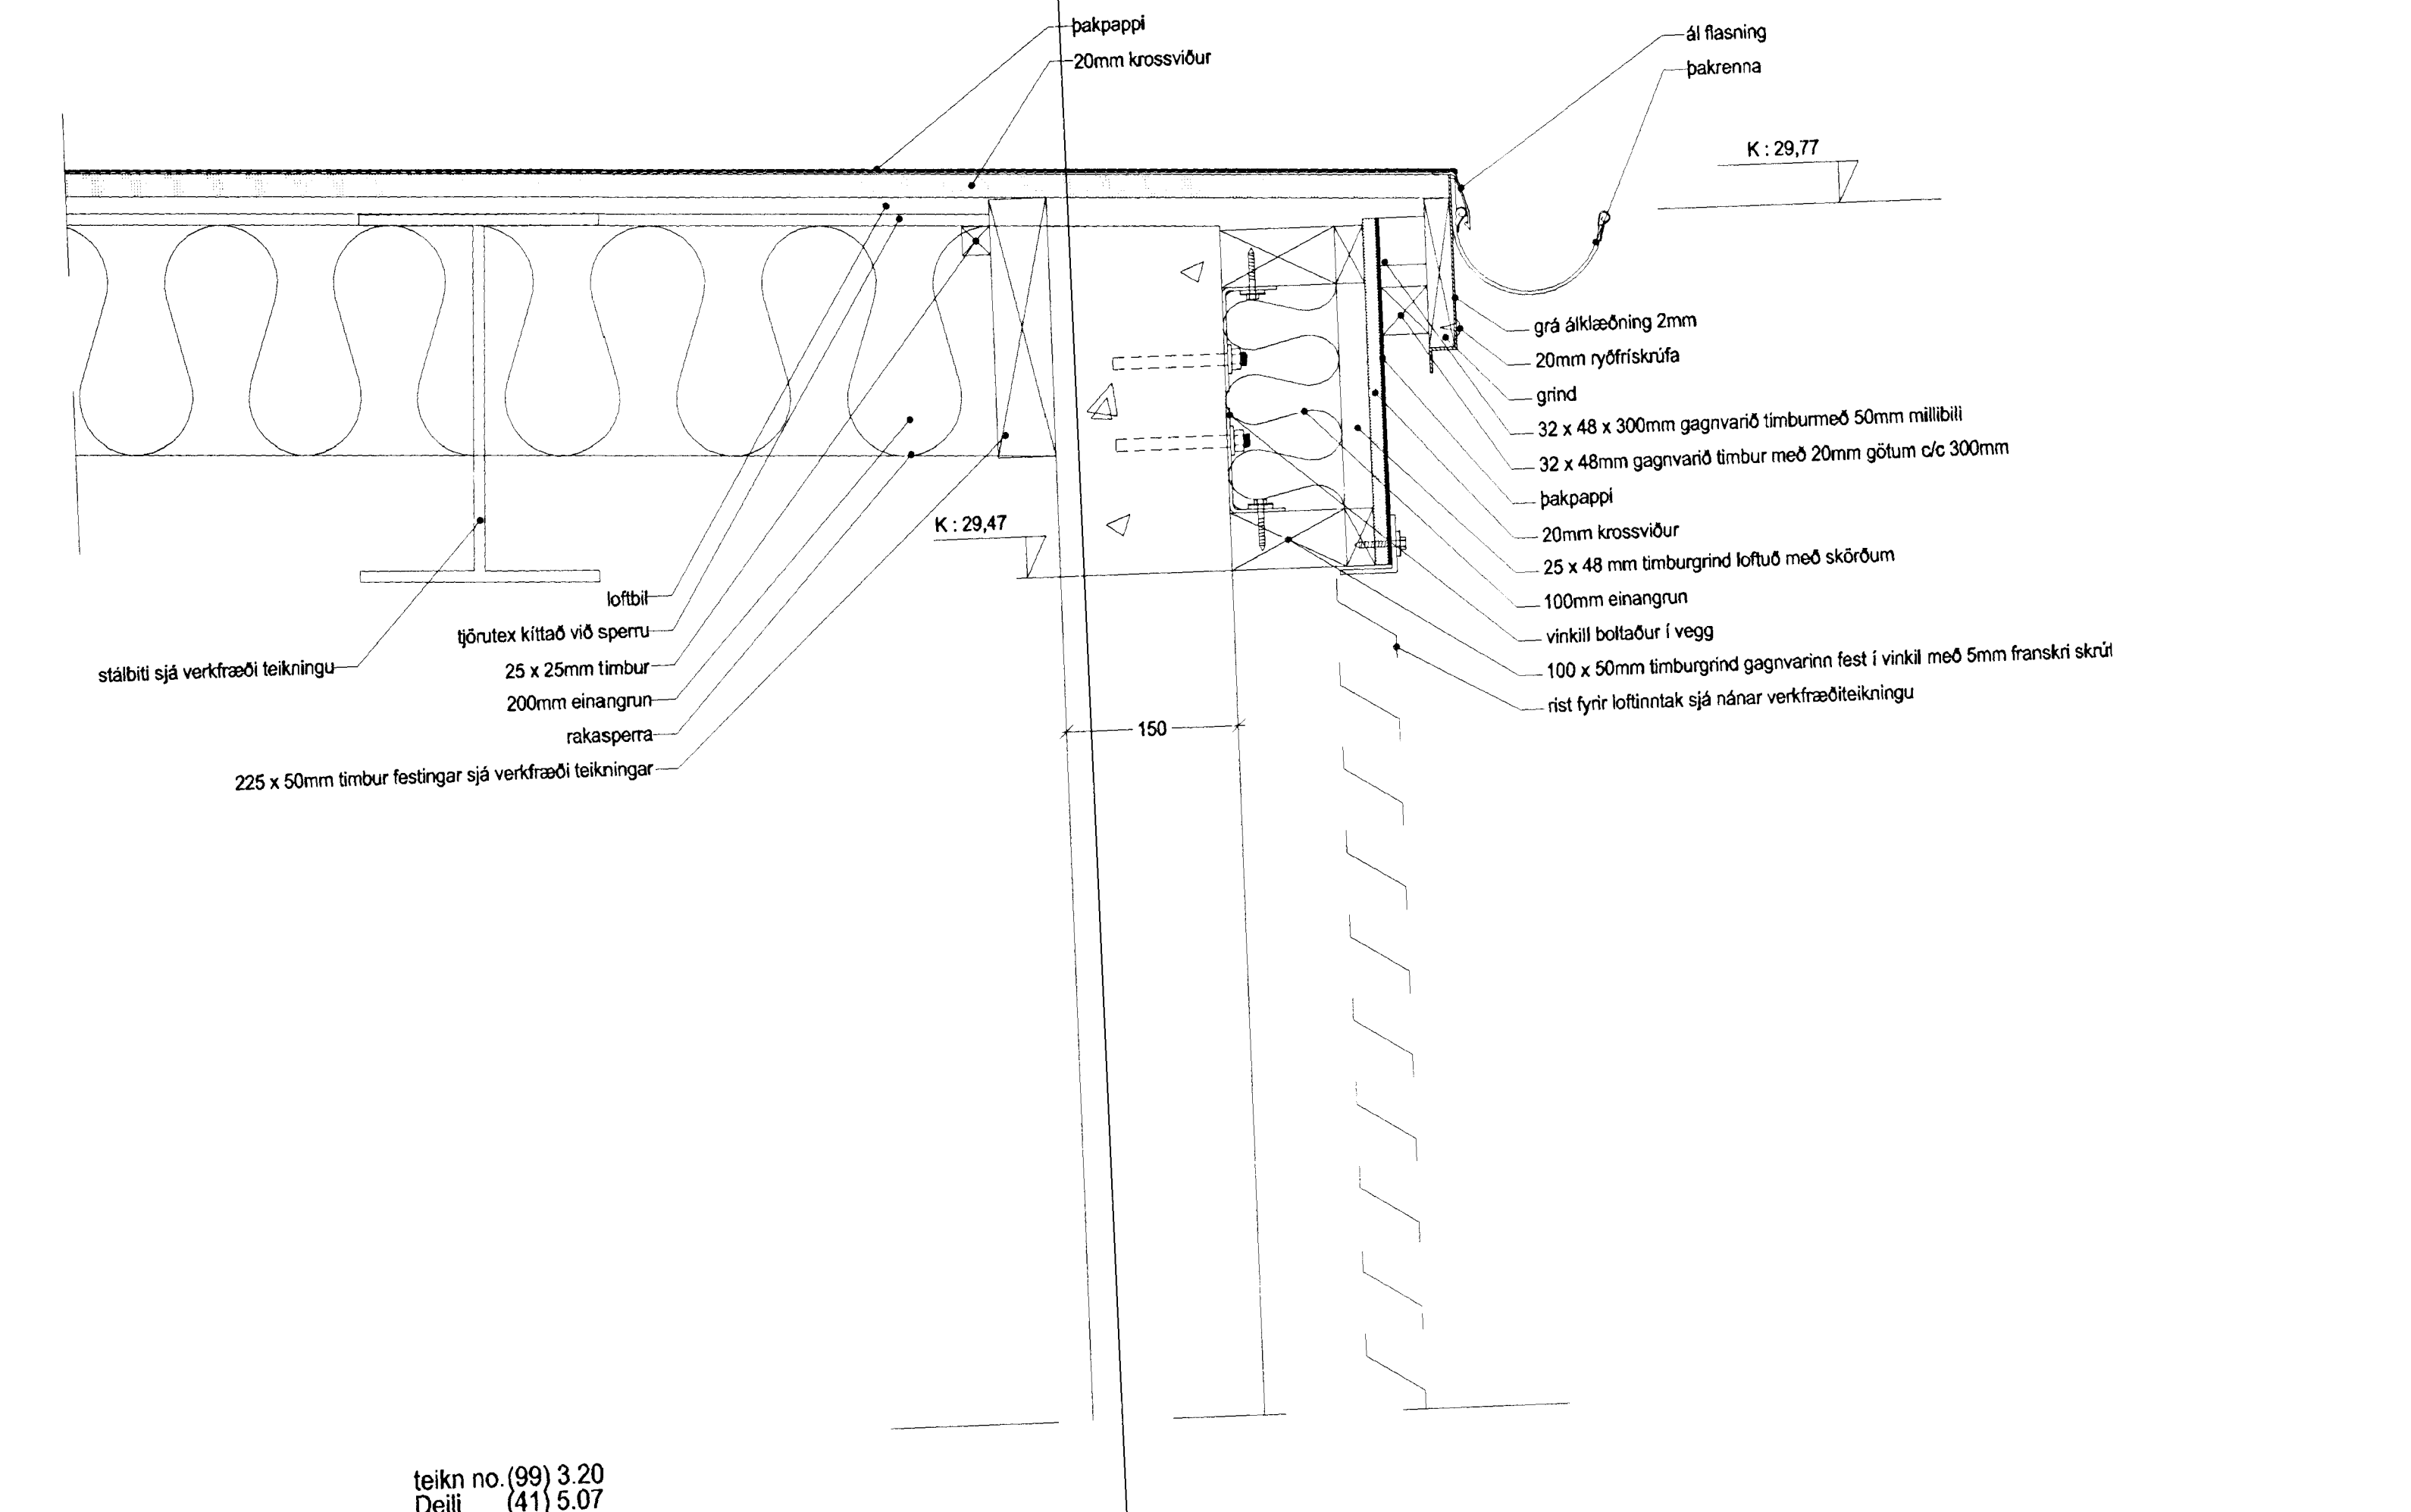

teikn no. (99) 3.20  
Deili (41) 5.07

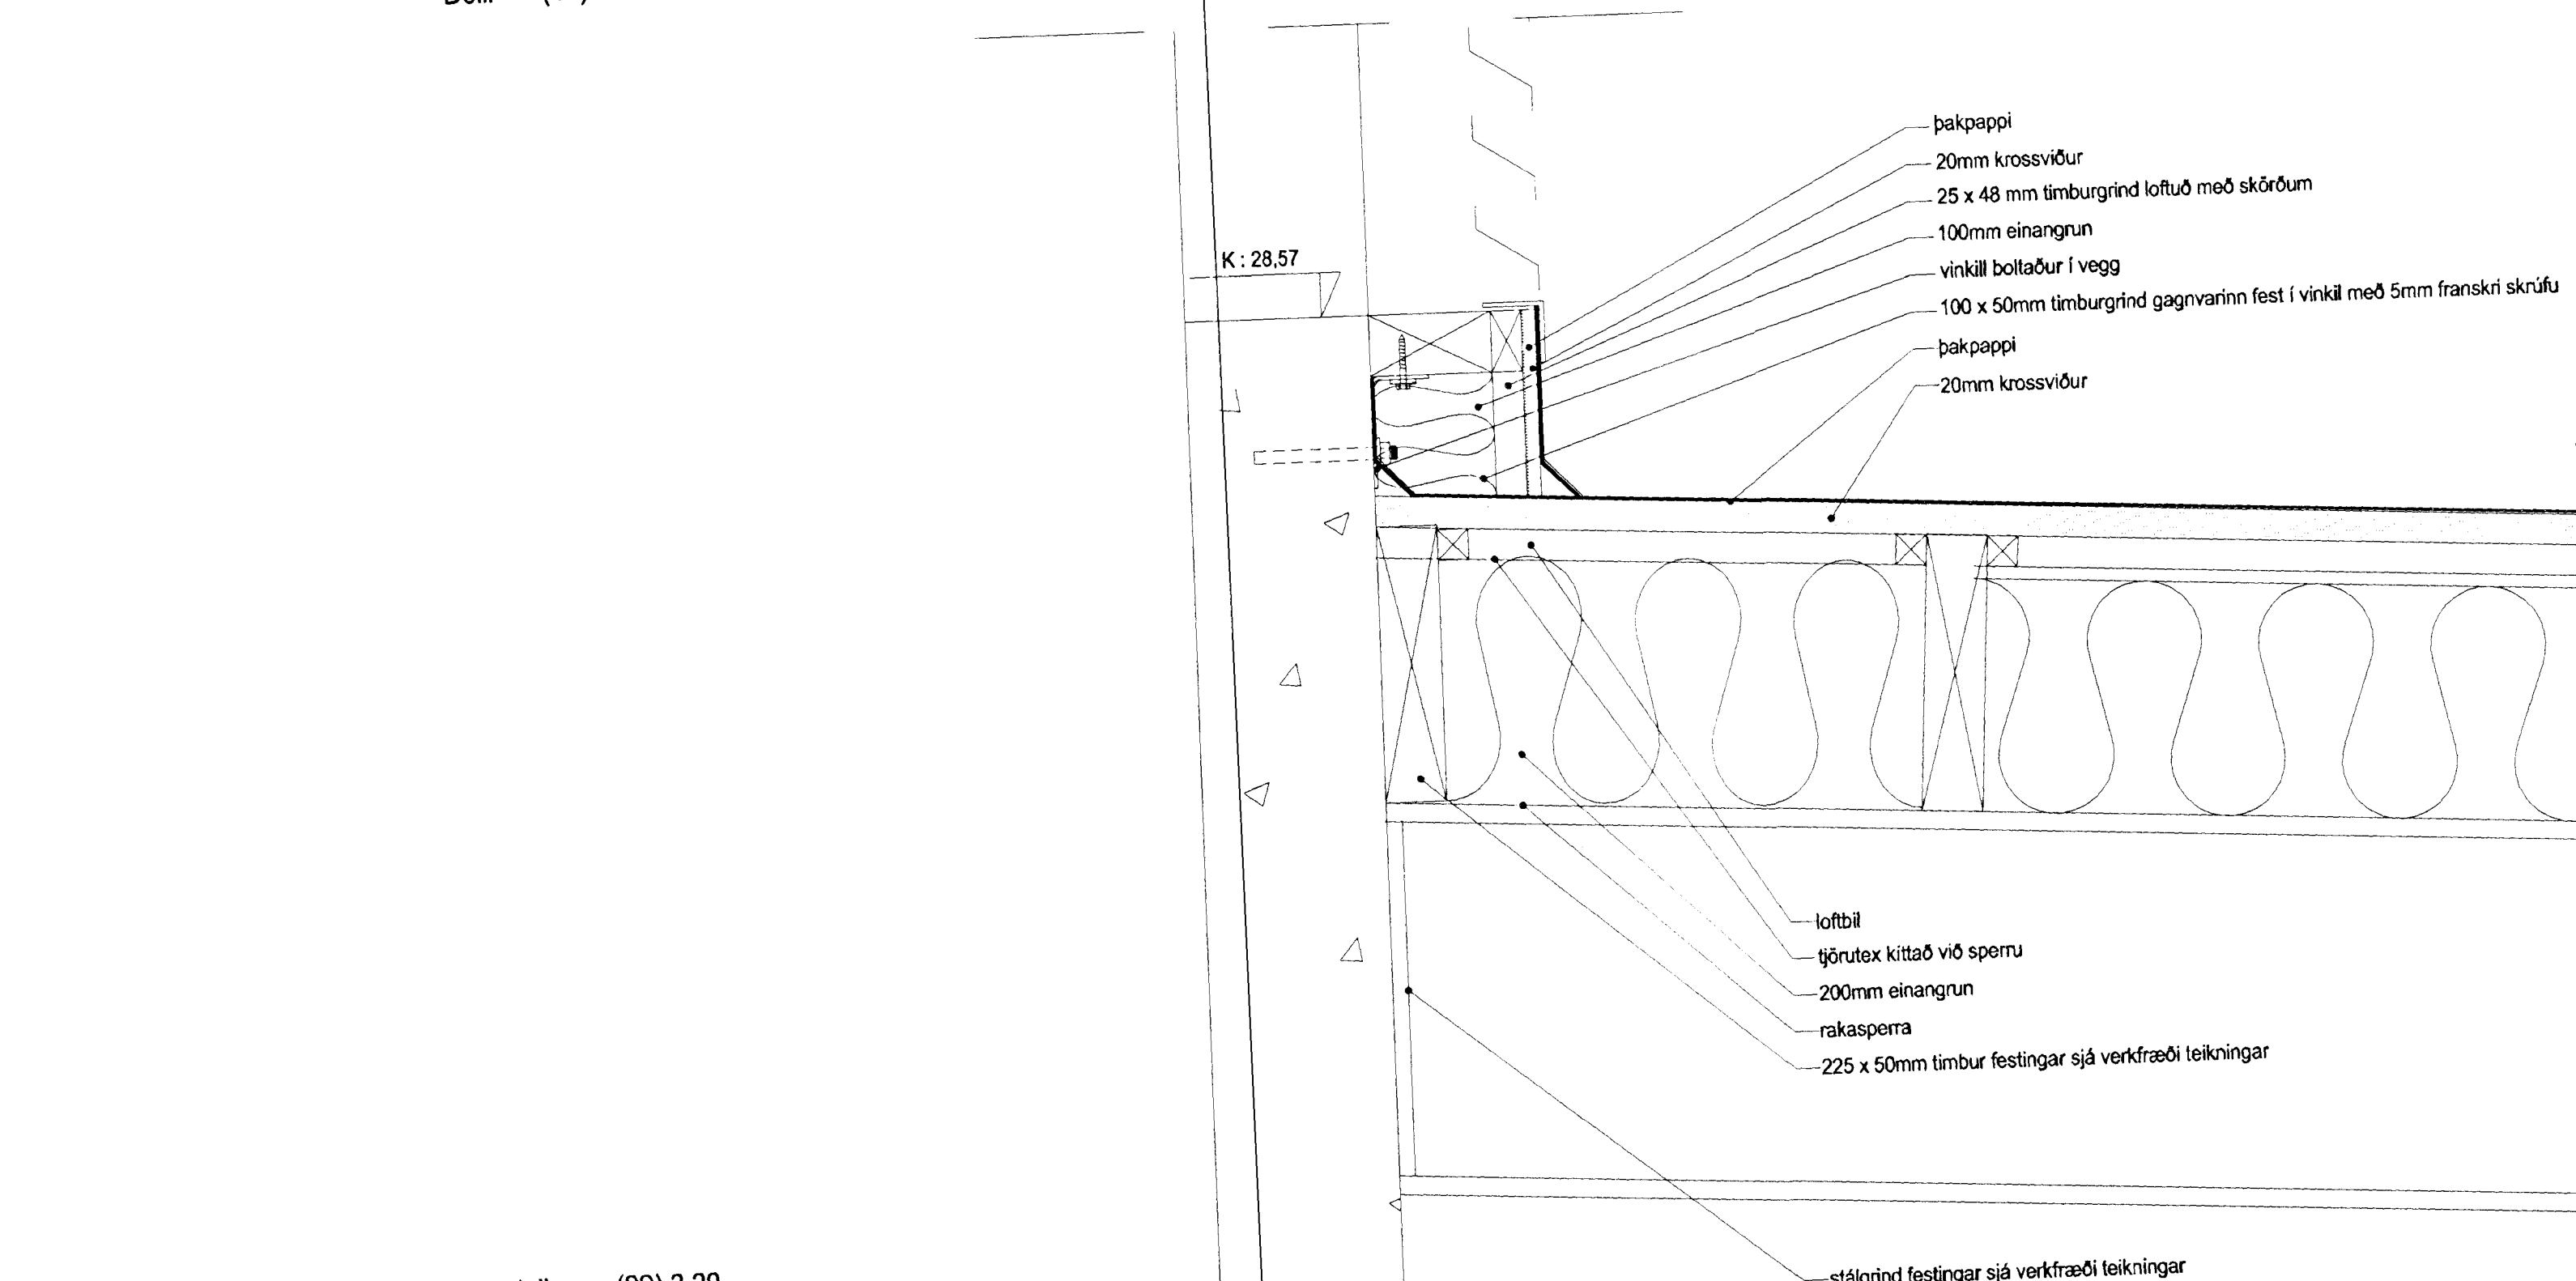

teikn no. (99) 3.20  
Deili (41) 5.08

Öll mál athugist á staðnum áður en smíði hefst

2.6 APR. 2022

breytt dags teiknað lýsing

**ARK ÍS ehf**  
arkitektar ráðgjafar

Adalsteinn Snorsson arkitekt fái 161161-2769  
Egill Guðmundsson arkitekt fái 270152-6869  
Gísli Gíslason arkitekt fái 160657-4809

Klapparsög 16 101 Reykjavík  
sími 511 2060  
fax 511 2066  
netfang arkis@arkis

**ISTAK** Hl. Skúlastr. 4 108 Reykjavík, ÍS Tlf. (+354) 530 27 00 Fax. (+354) 530 27 24

**Bjarkarhús**  
Verkeigningar

Deili Íódrétt  
Nr. 5,6,7 og 8

verkkoupi listak  
vertnúmer 2073  
hannad/teiknað þe.1f  
mkv 1:5  
dags 18.01.02

2073 (99) 5.02  
vottor teikning breytt