



teikn no. (99) 3.25
Deili (41) 5.17

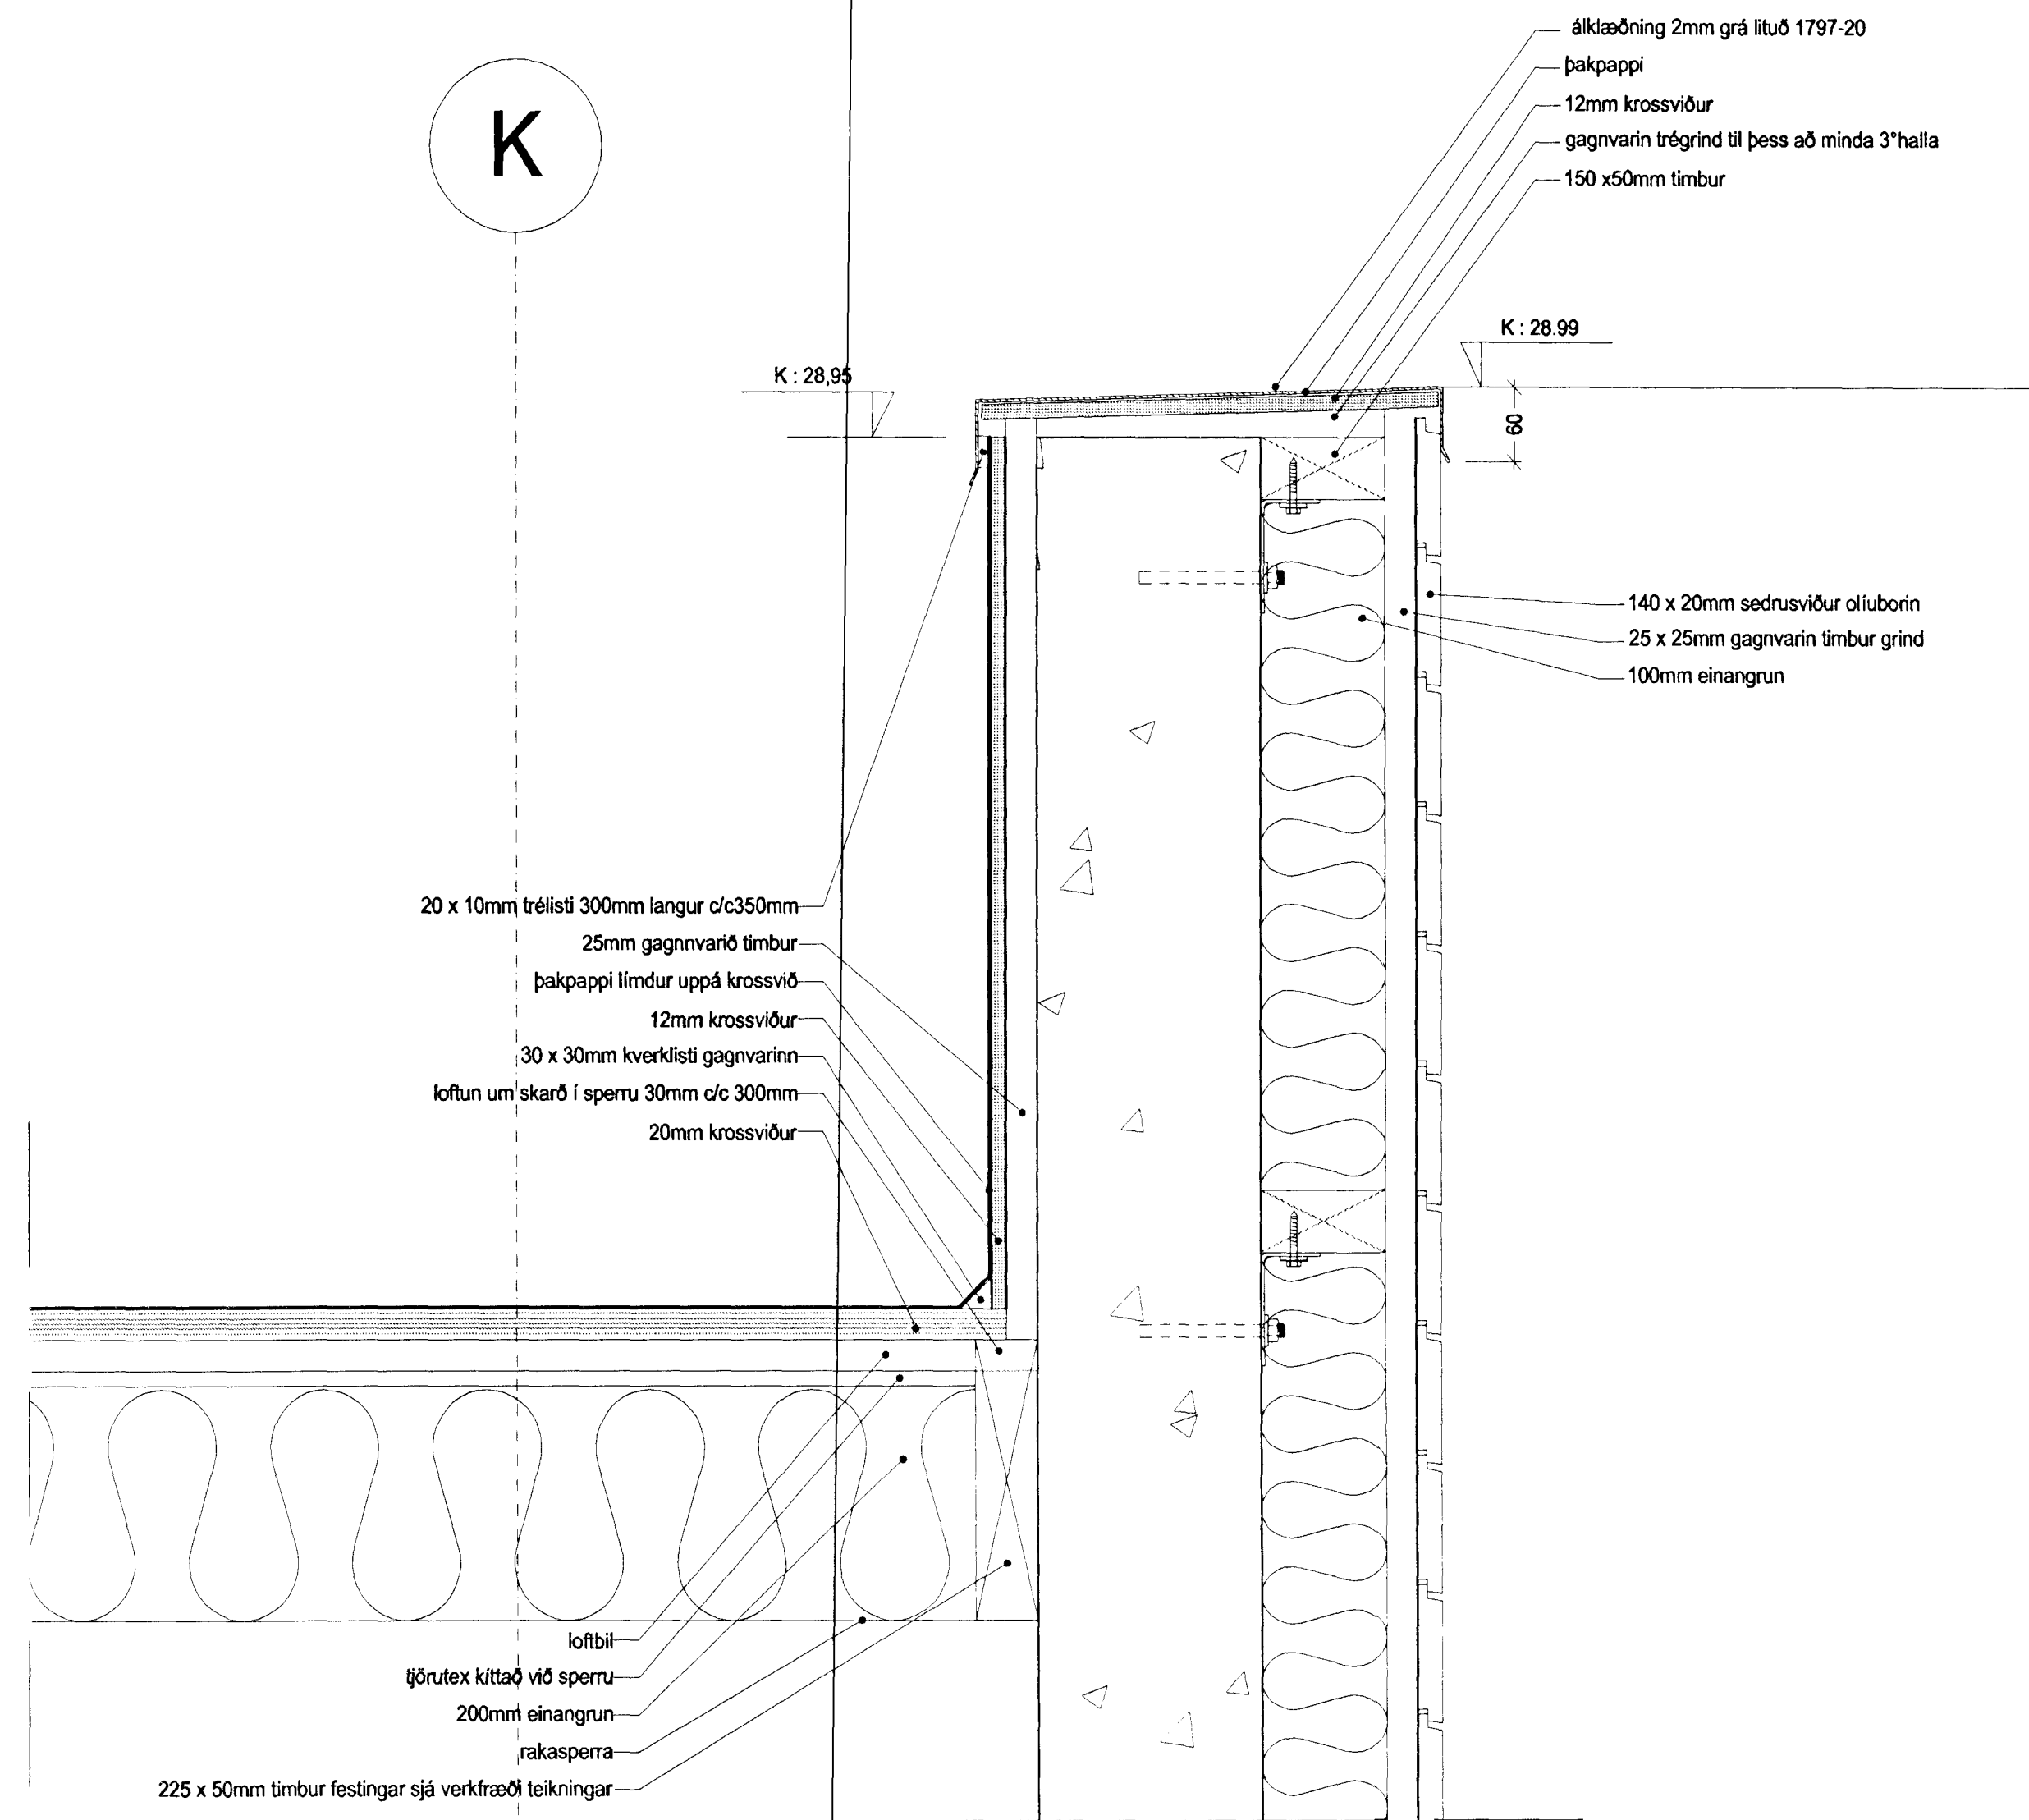


teikn no. (99) 3.25
Deili (41) 5.118

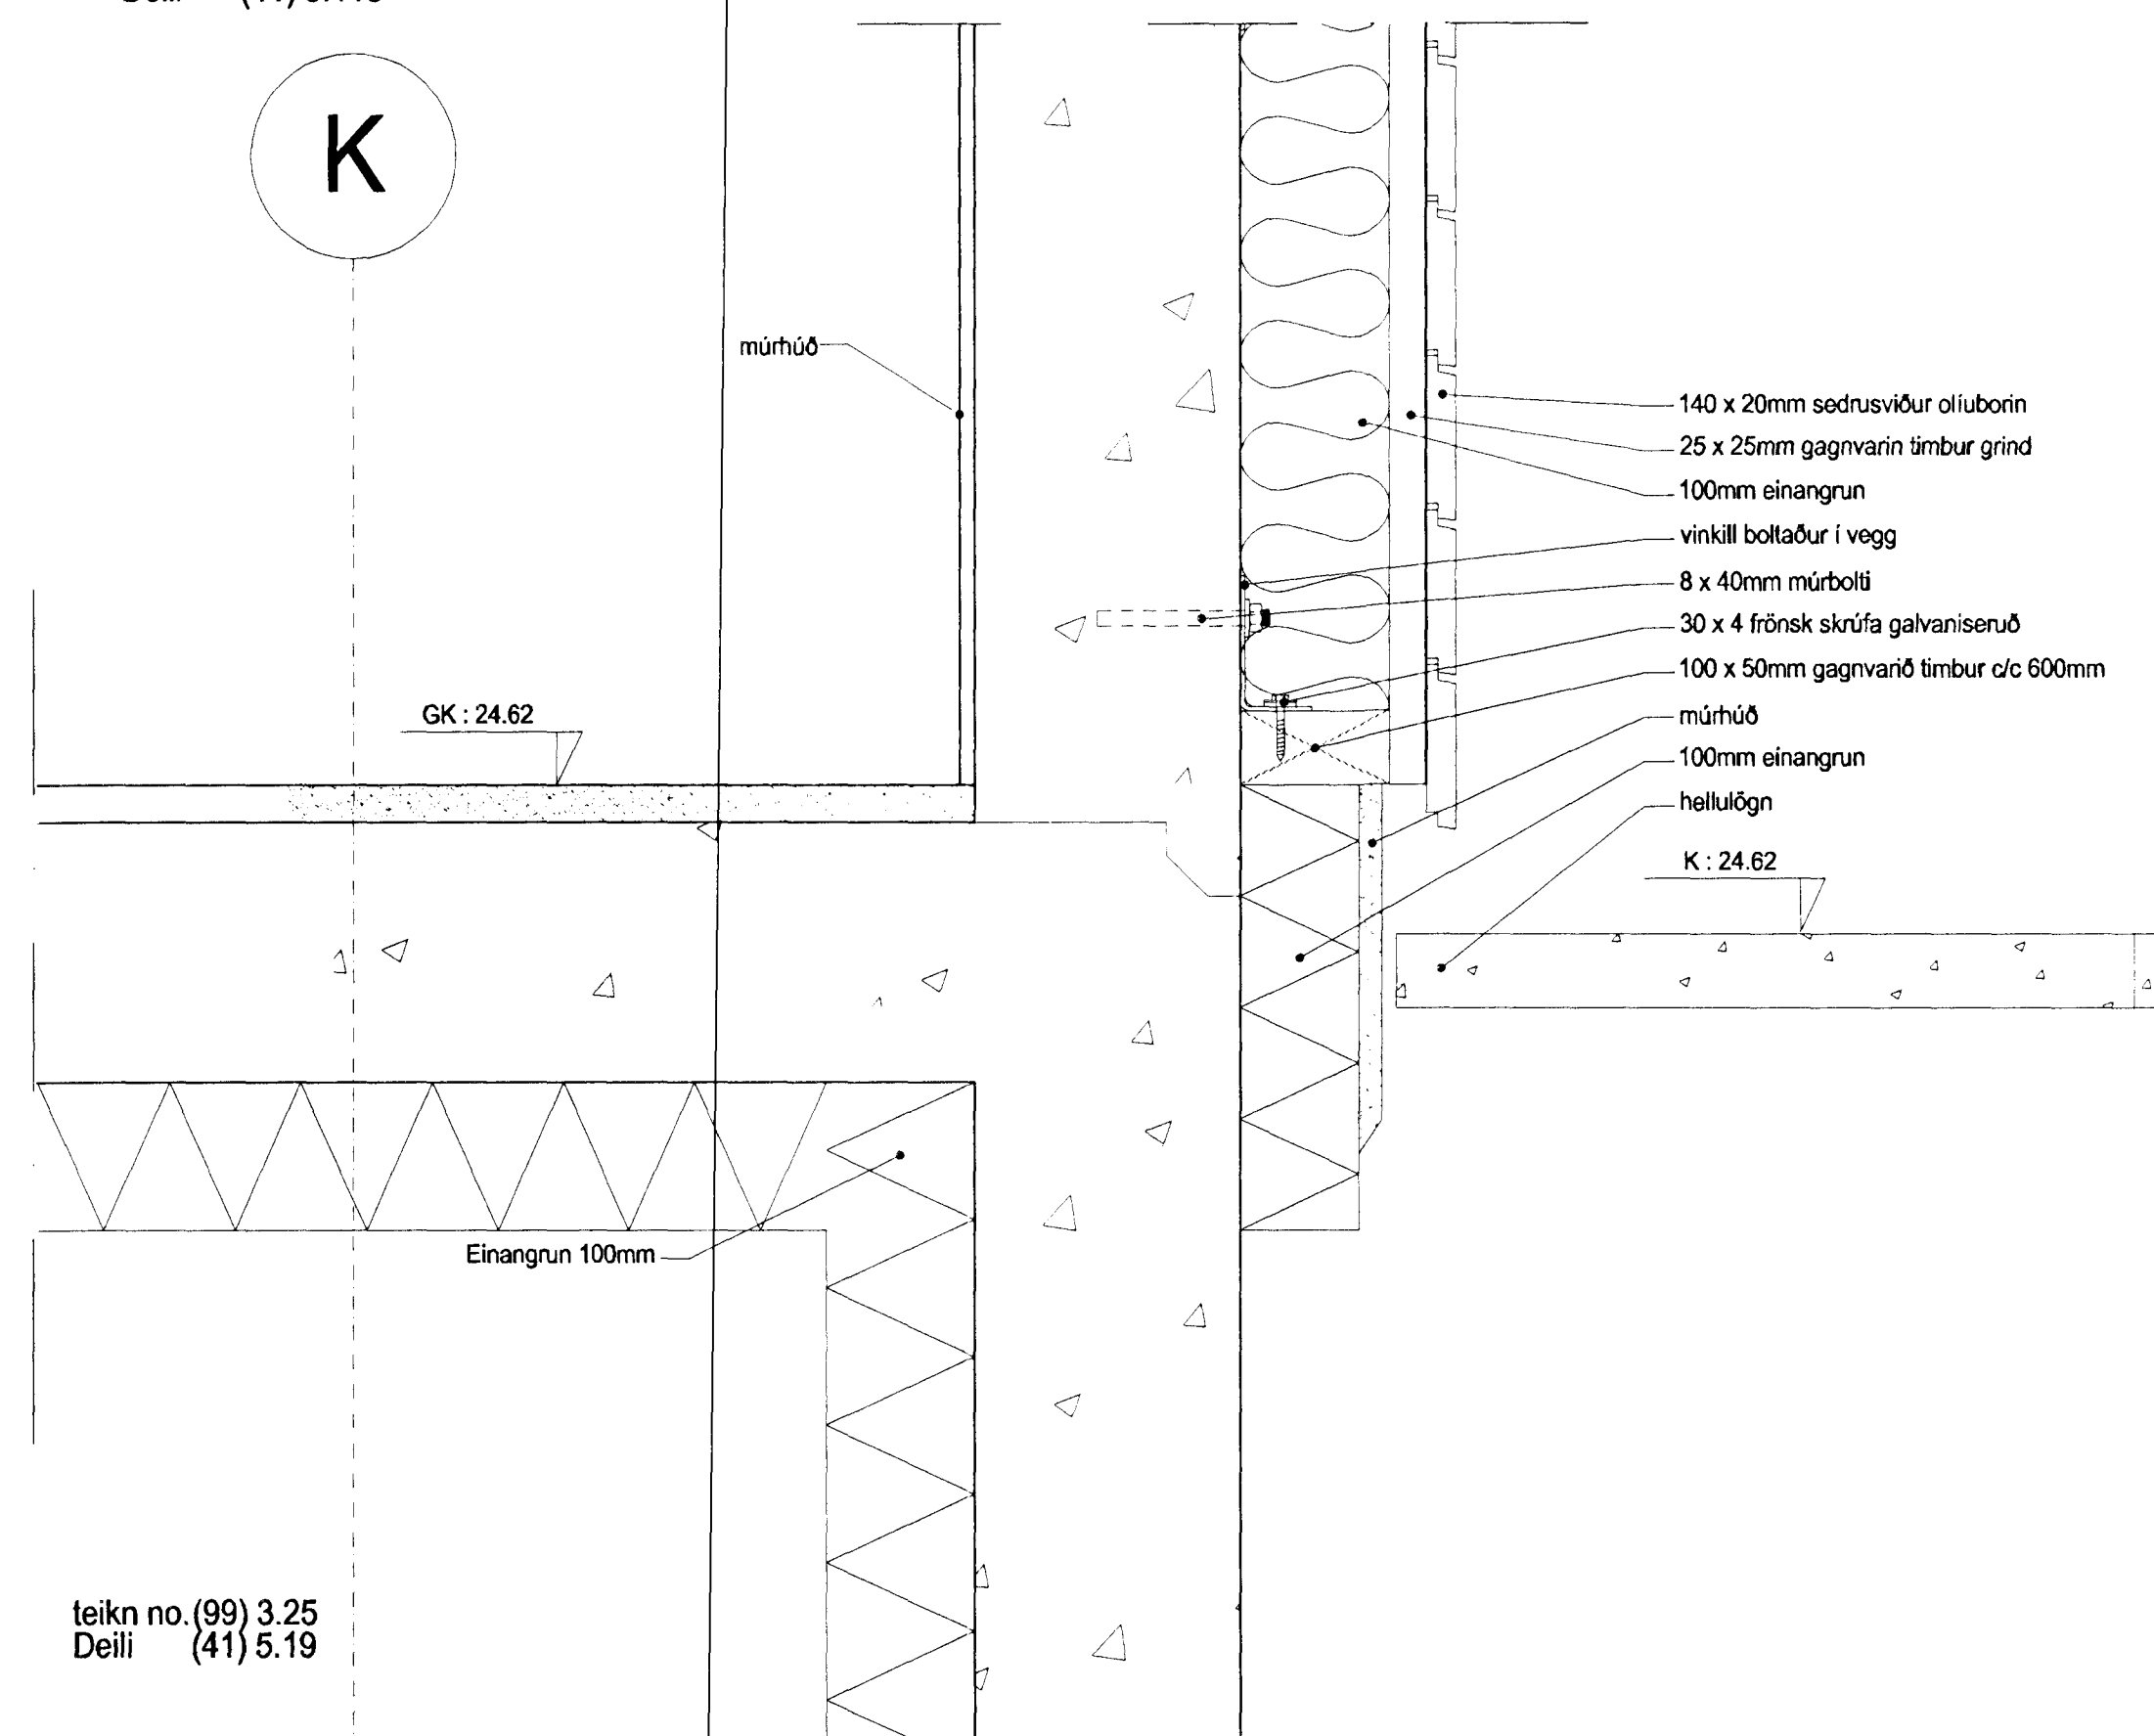

teikn no. (99) 3.25
Deili (41) 5.19

Öll mál athugist á staðnum áður en smíði hefst

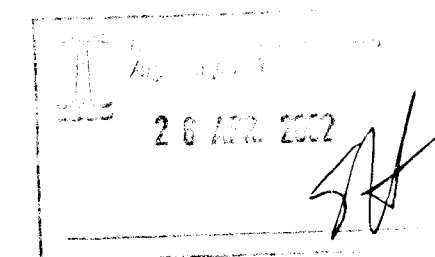

breytt dags teiknað lýsing

ARK ÍS ehf
arkitektar ráðgjafar

Adalsteinn Snorrason arkitekt fól 161161-2769
Egill Guðmundsson arkitekt fól 270152-6869
Gísli Gíslason arkitekt fól 160657-4809

Klappartíg 16 101 Reykjavík
sími 511 2060
fax 511 2066
netfang arkis@arkis

ÍSTAK Hf. Skúlastr. 4, 105 Reykjavík, IS. Tlf. (+354) 530 27 00 Fax. (+354) 530 27 24

Bjarkarhús
Verkteikningar

Deili lóðrétt

Nr (41) 5.18, 19 og 20

verktalpi Ístak
verkinúmer 2073
hannað/teiknað þe
mív 1:5
dags 04.02.2002

2073 (99) 5.06

vörur teikning breytt