



teikn no. (99) 3.3.01c
 Deili (41) 5.53

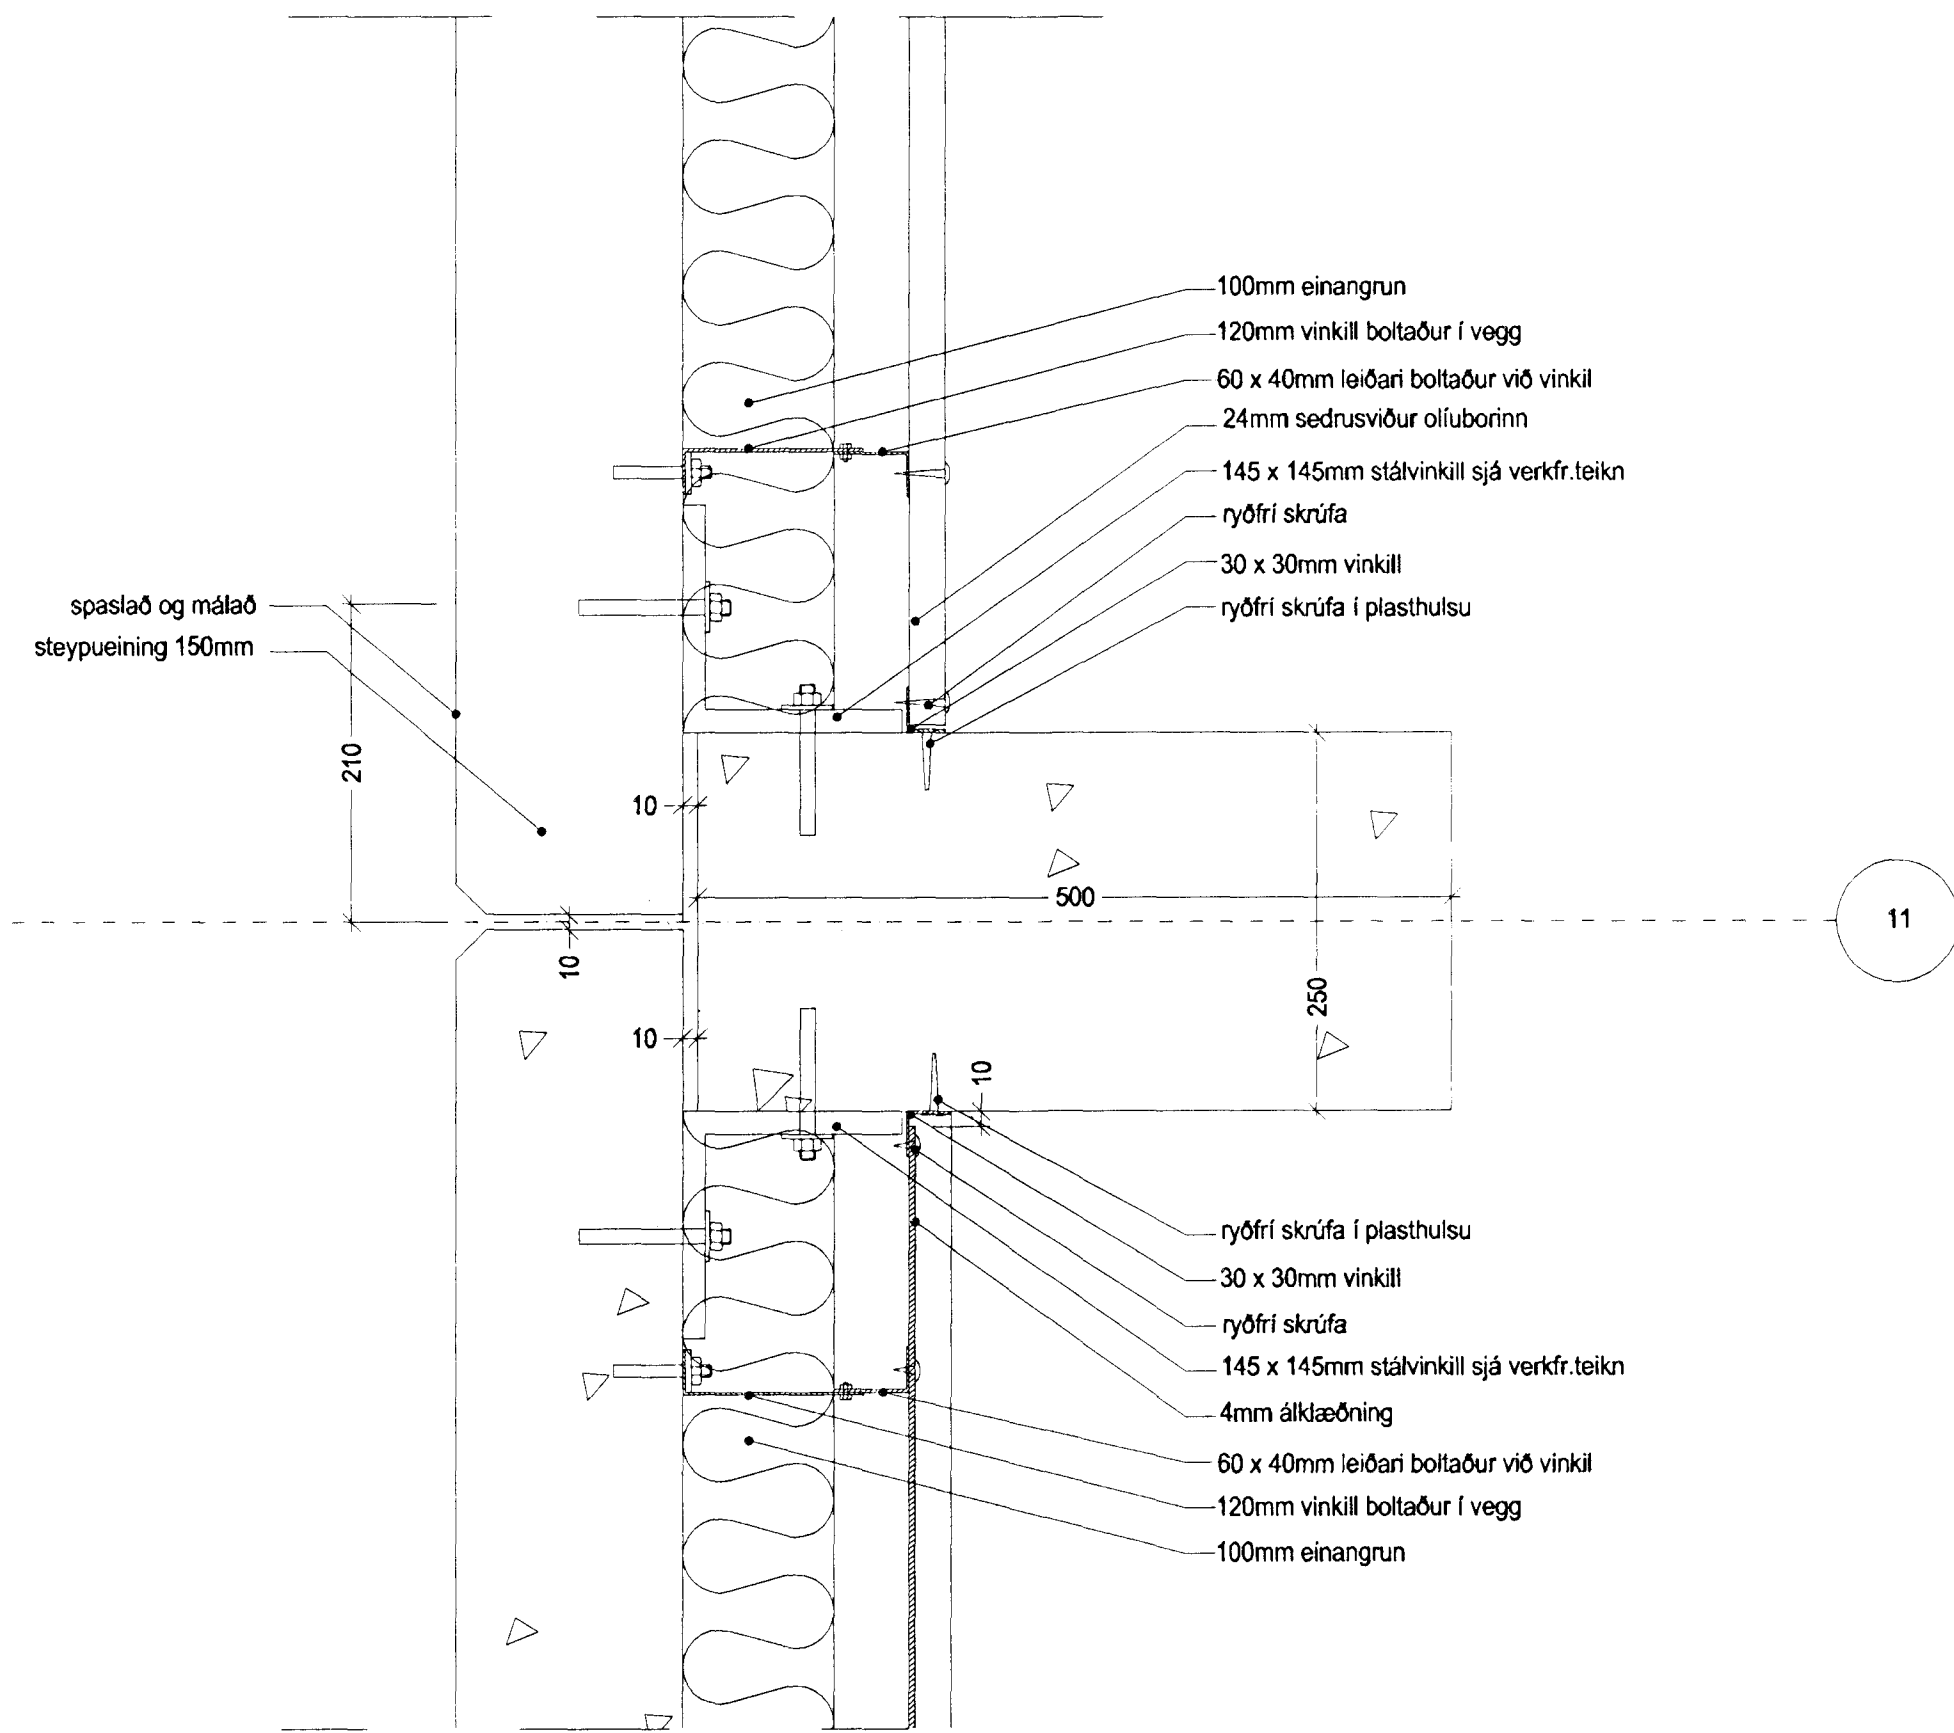

teikn no. (99) 3.3.01c
 Deili (41) 5.54

teikn no. (99) 3.01c
 Deili (41) 5.55

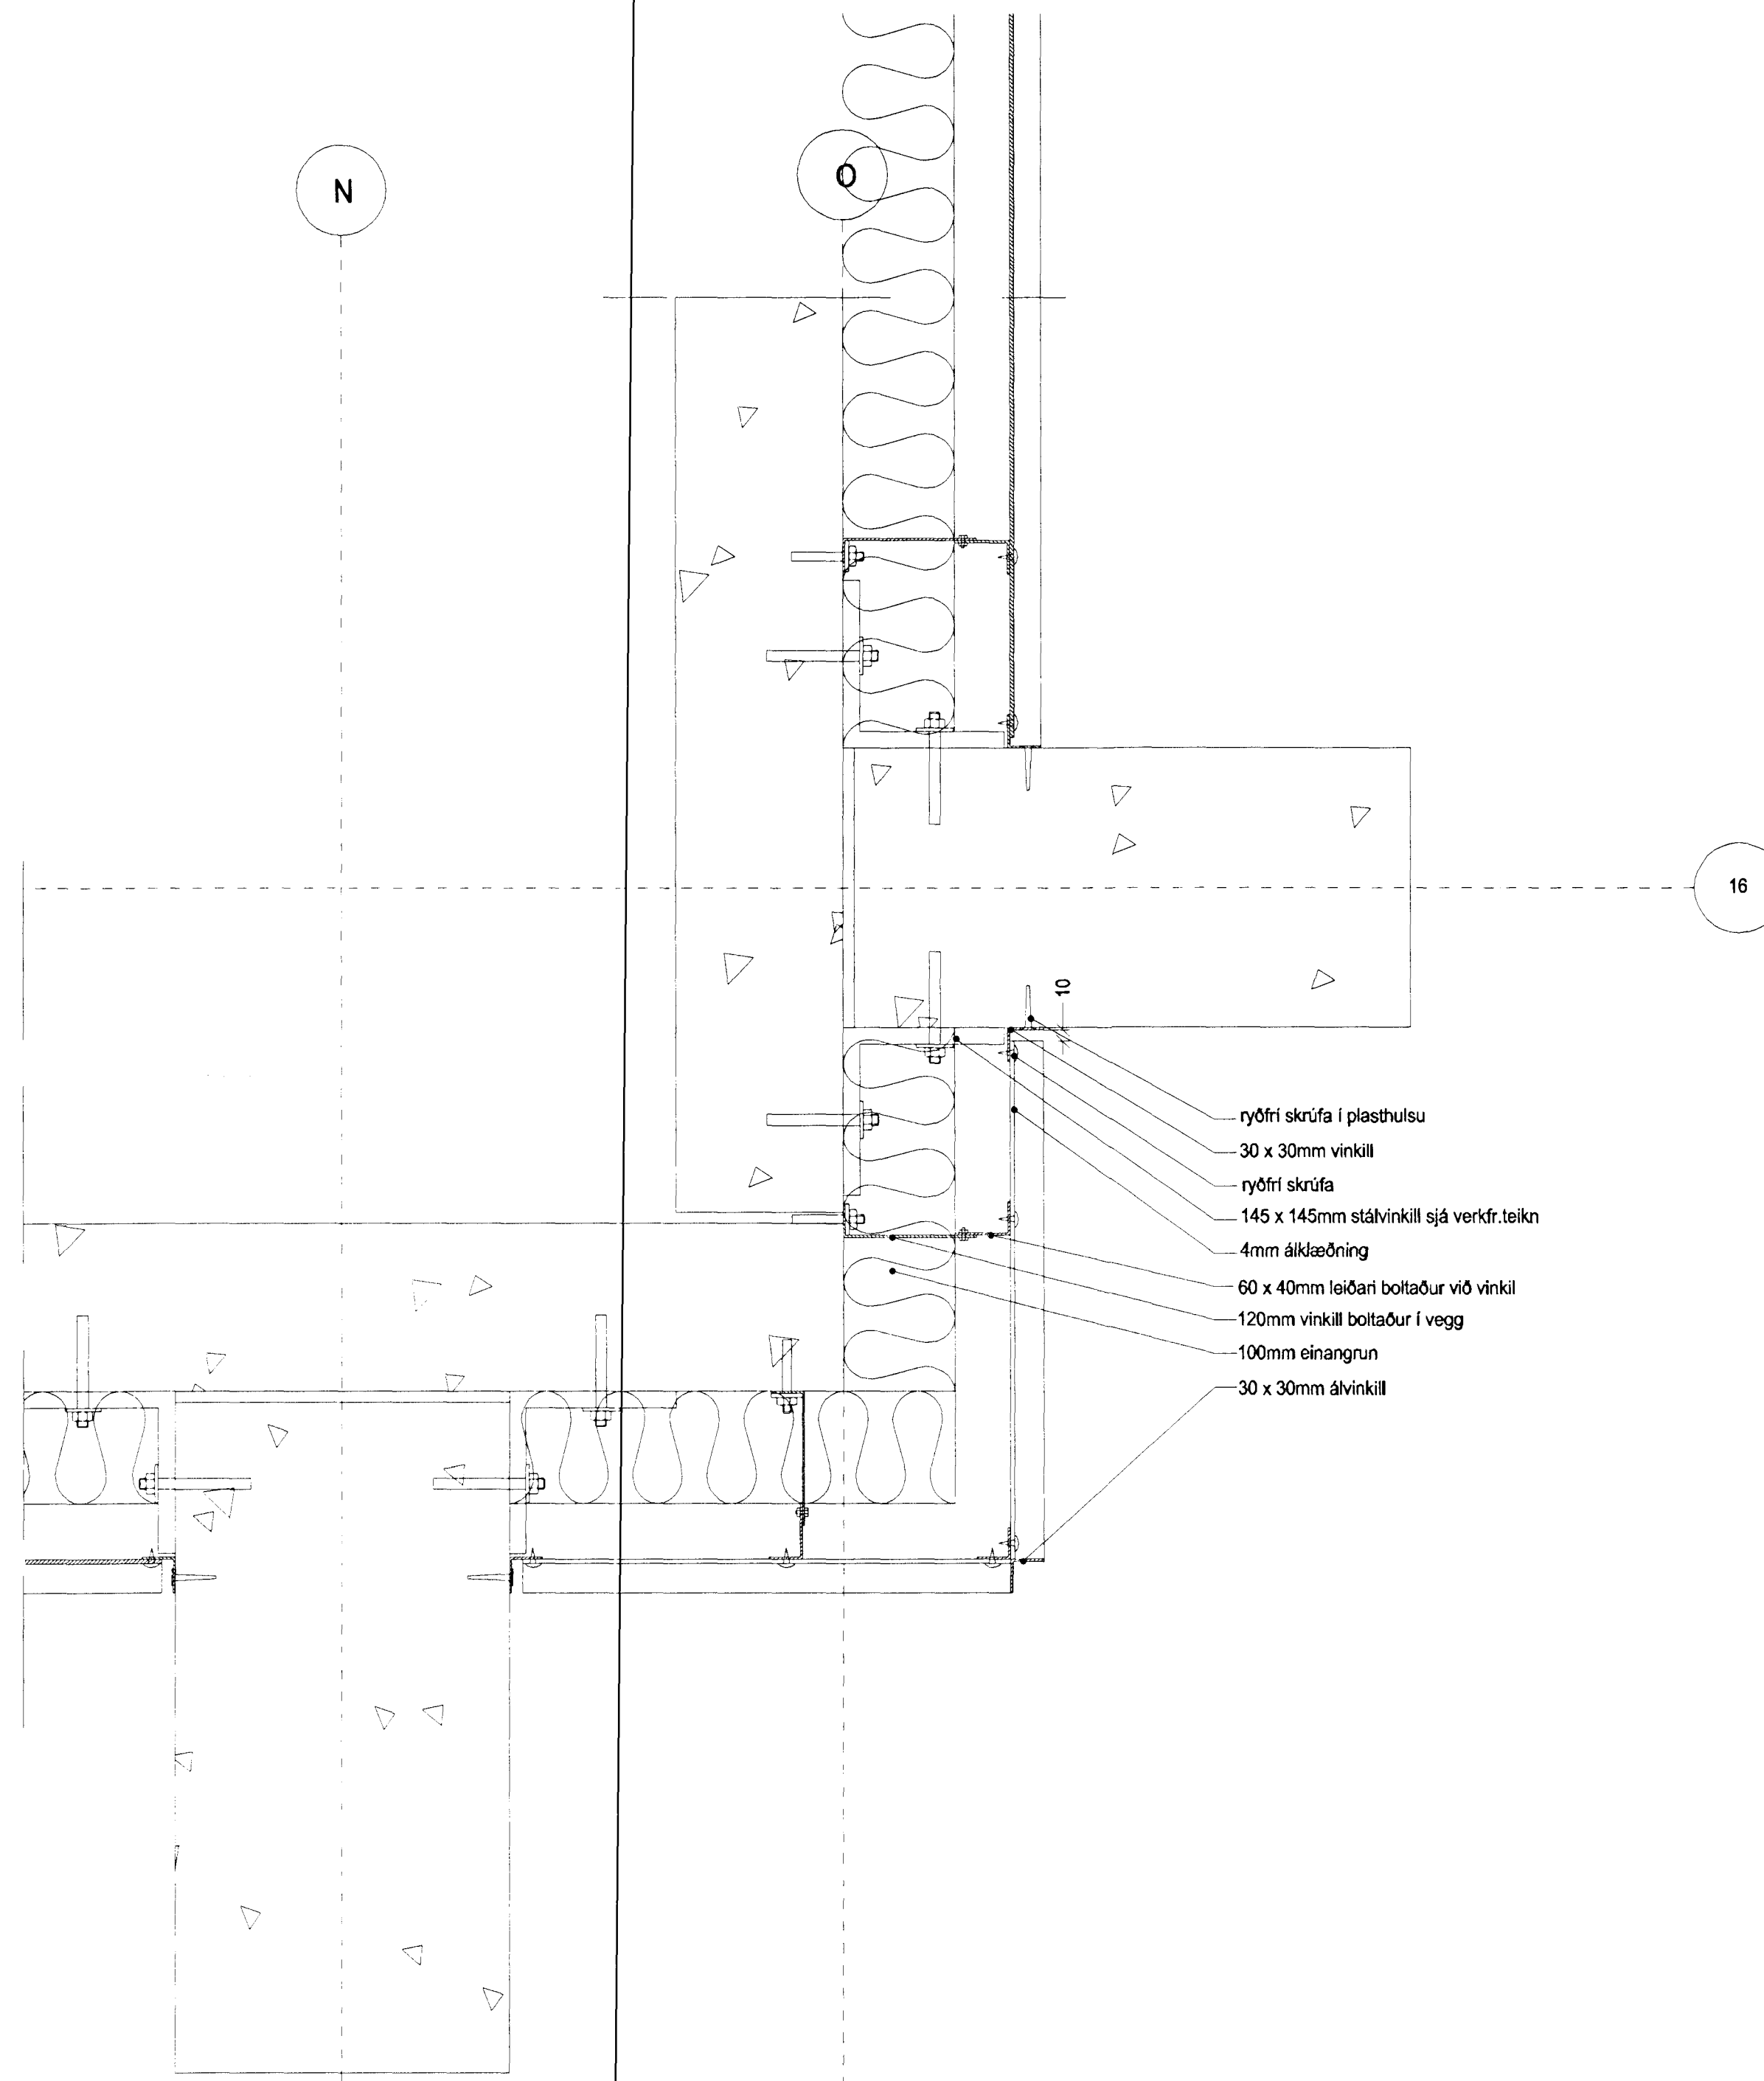

20 APR 2022

brýtt dags teiknað lýsing

ARK ÍS ehf

arkitektar ráðgjafar

Adalsteinn Snorrason arkitekt fól 161161-2769
 Egill Guðmundsson arkitekt fól 270152-6869
 Gísli Gíslason arkitekt fól 160657-4809

Klapparstíg 16 101 Reykjavík
 sími 511 2060
 fax 511 2066
 netfang arkis@arkis

ÍSTAK H. Skúladun 4 105 Reykjavík IS Tlf. (+354) 5 30 27 00 Fax. (+354) 5 30 27 04

Bjarkarhús
 Verkefningar

Deili kárétt

Deilir. 53,54 og 55

verkkaupi listak
 verknúmer 2073
 hannað/teiknað þe
 mkv 1:5
 dags 23.01.02

2073 (99) 5.11

verkr teikning brýtt

Öll mál athugist á staðnum áður en smíði hefst