




GRUNNMYND LOFTRÆSIKLEFI  
1:50

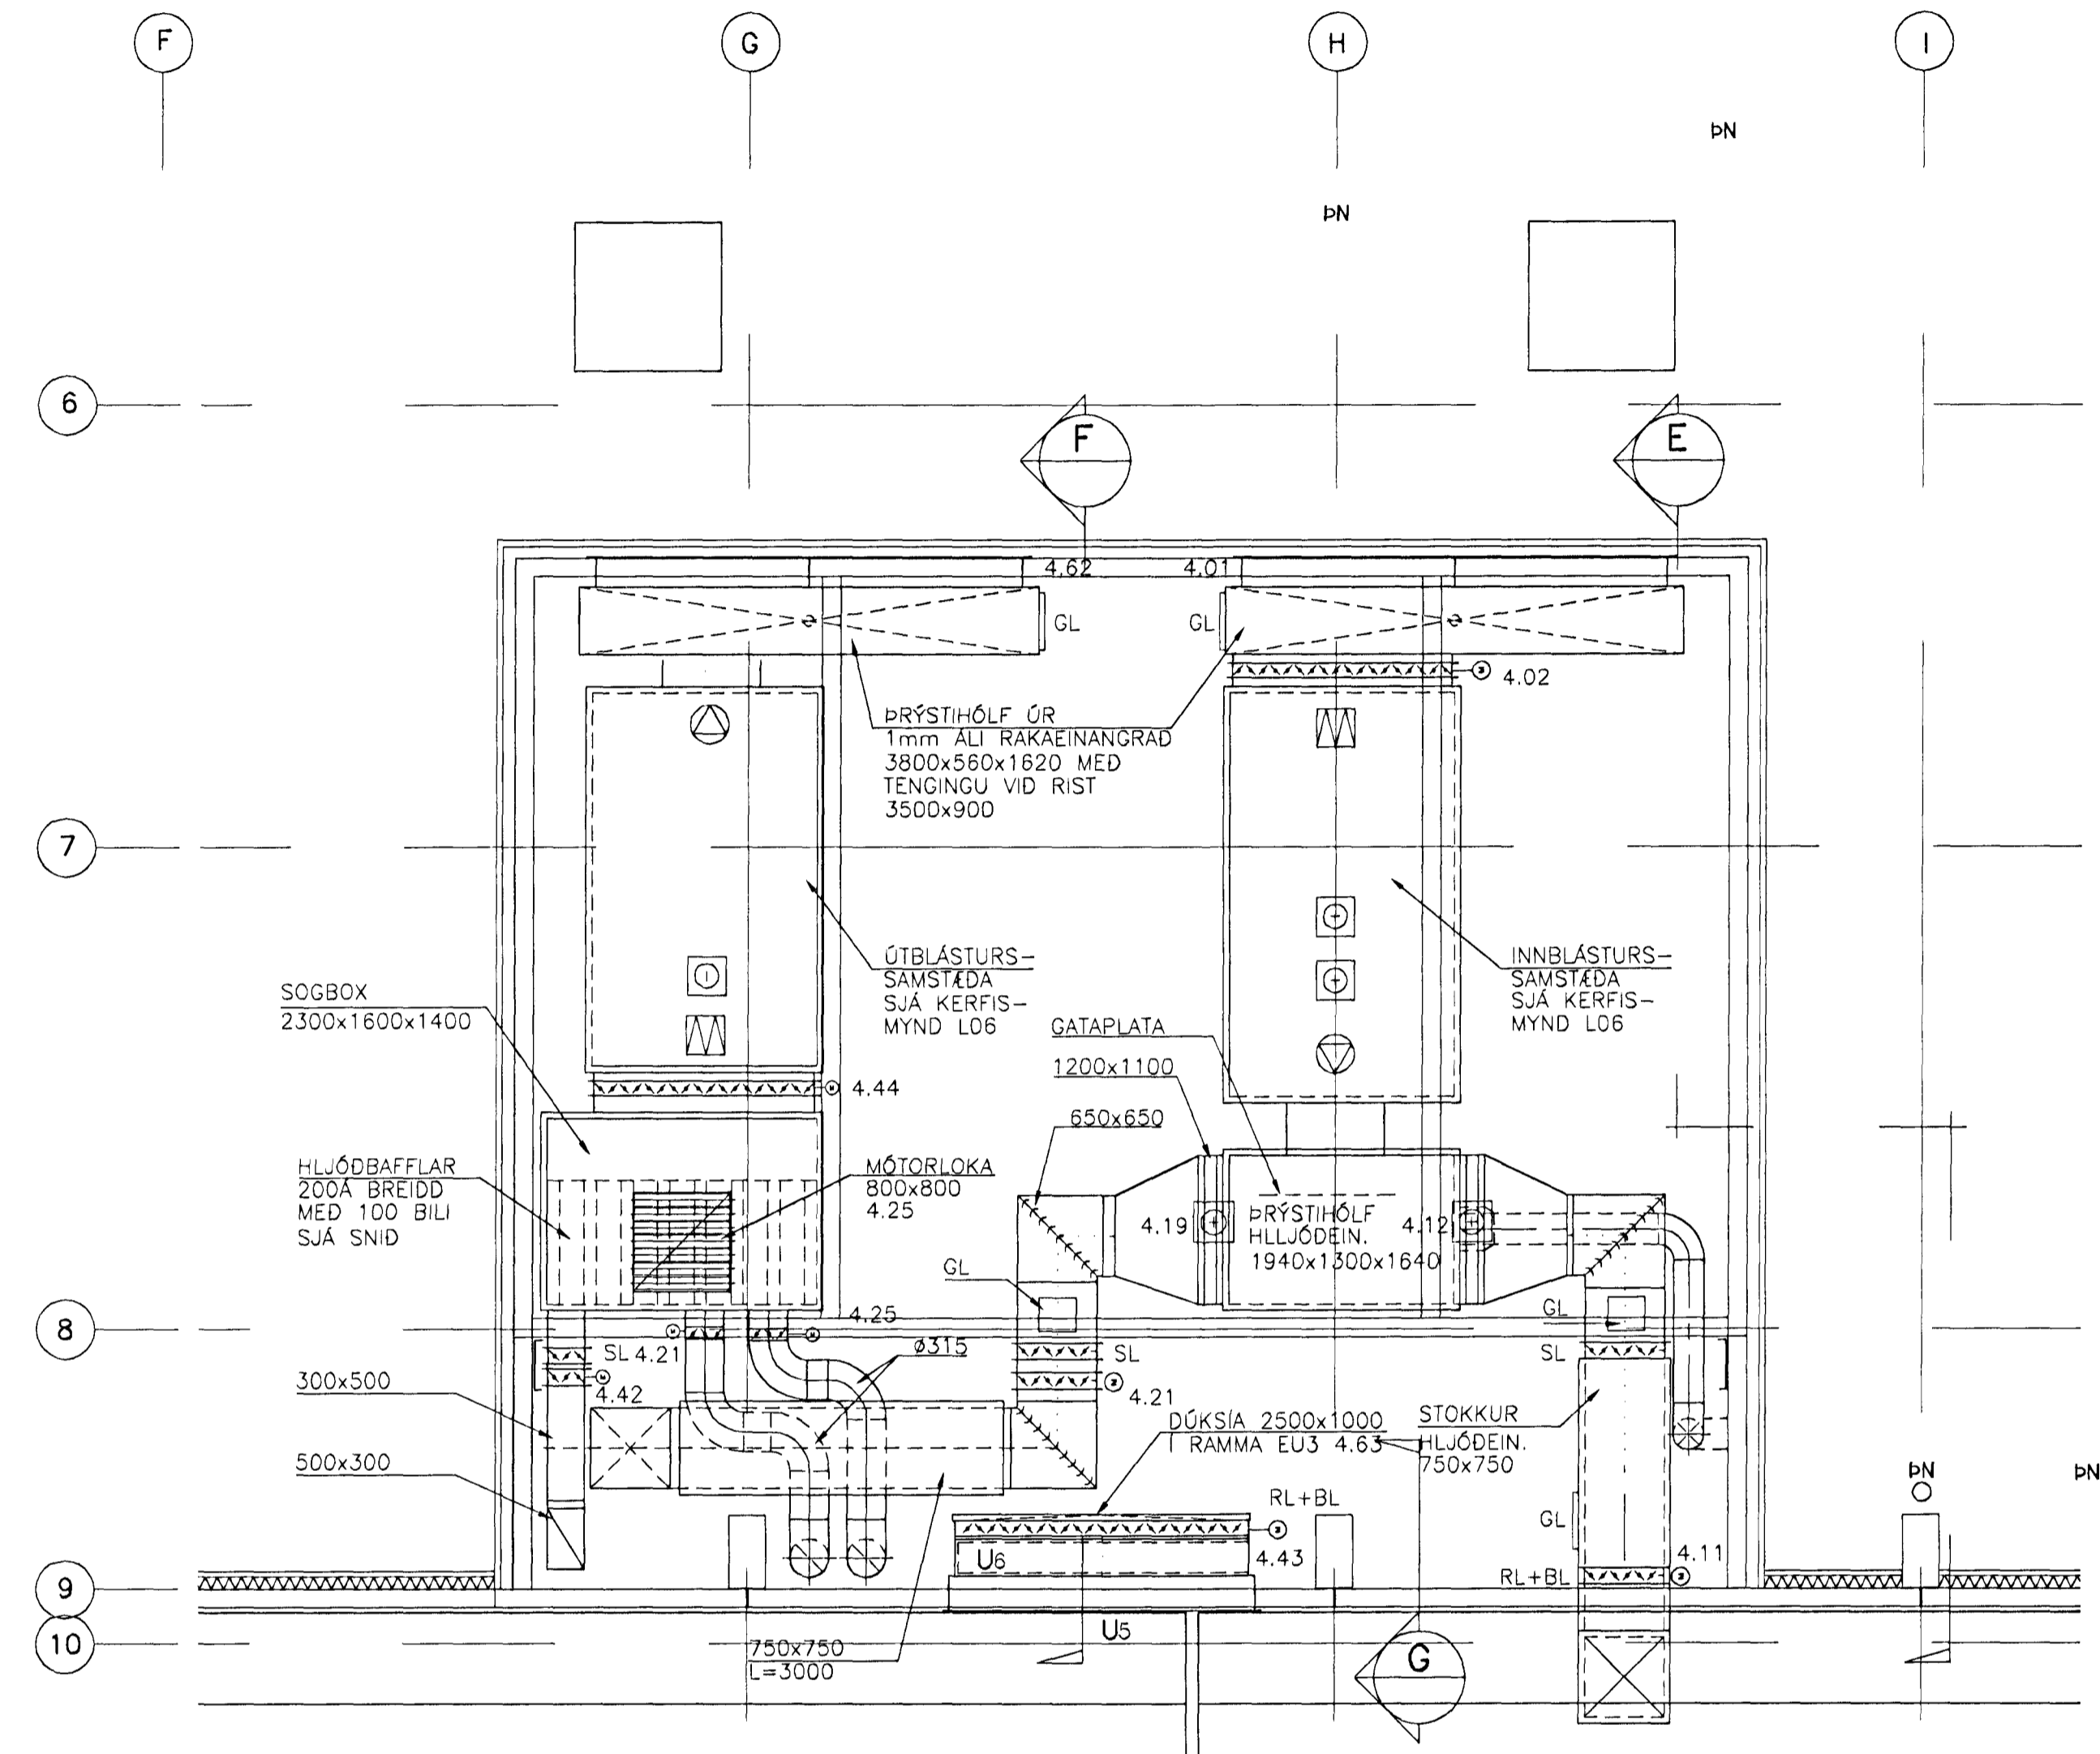


SNID E  
1:50

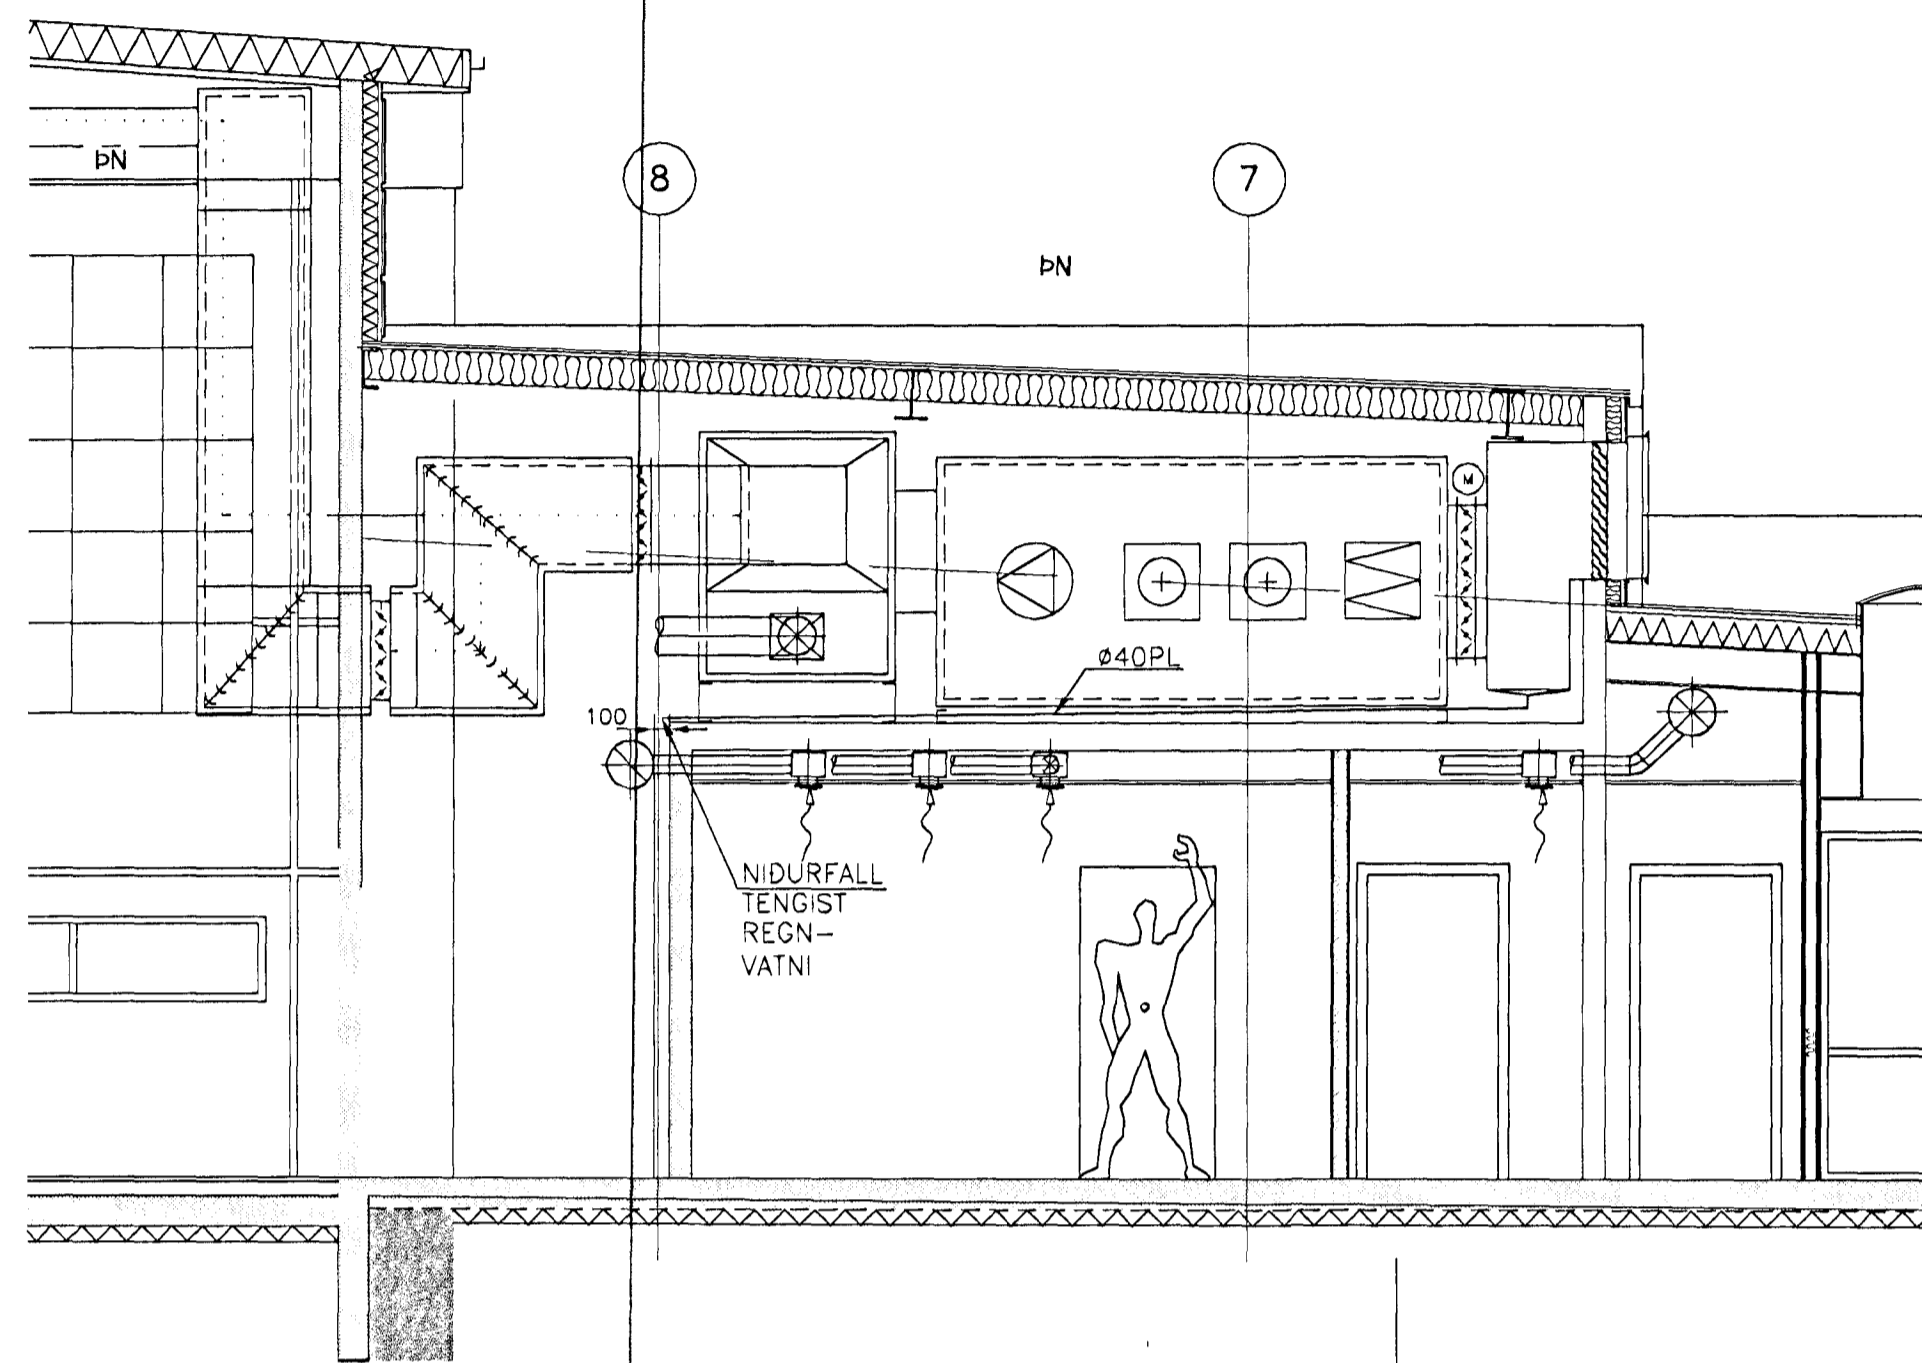


SNID F  
1:50

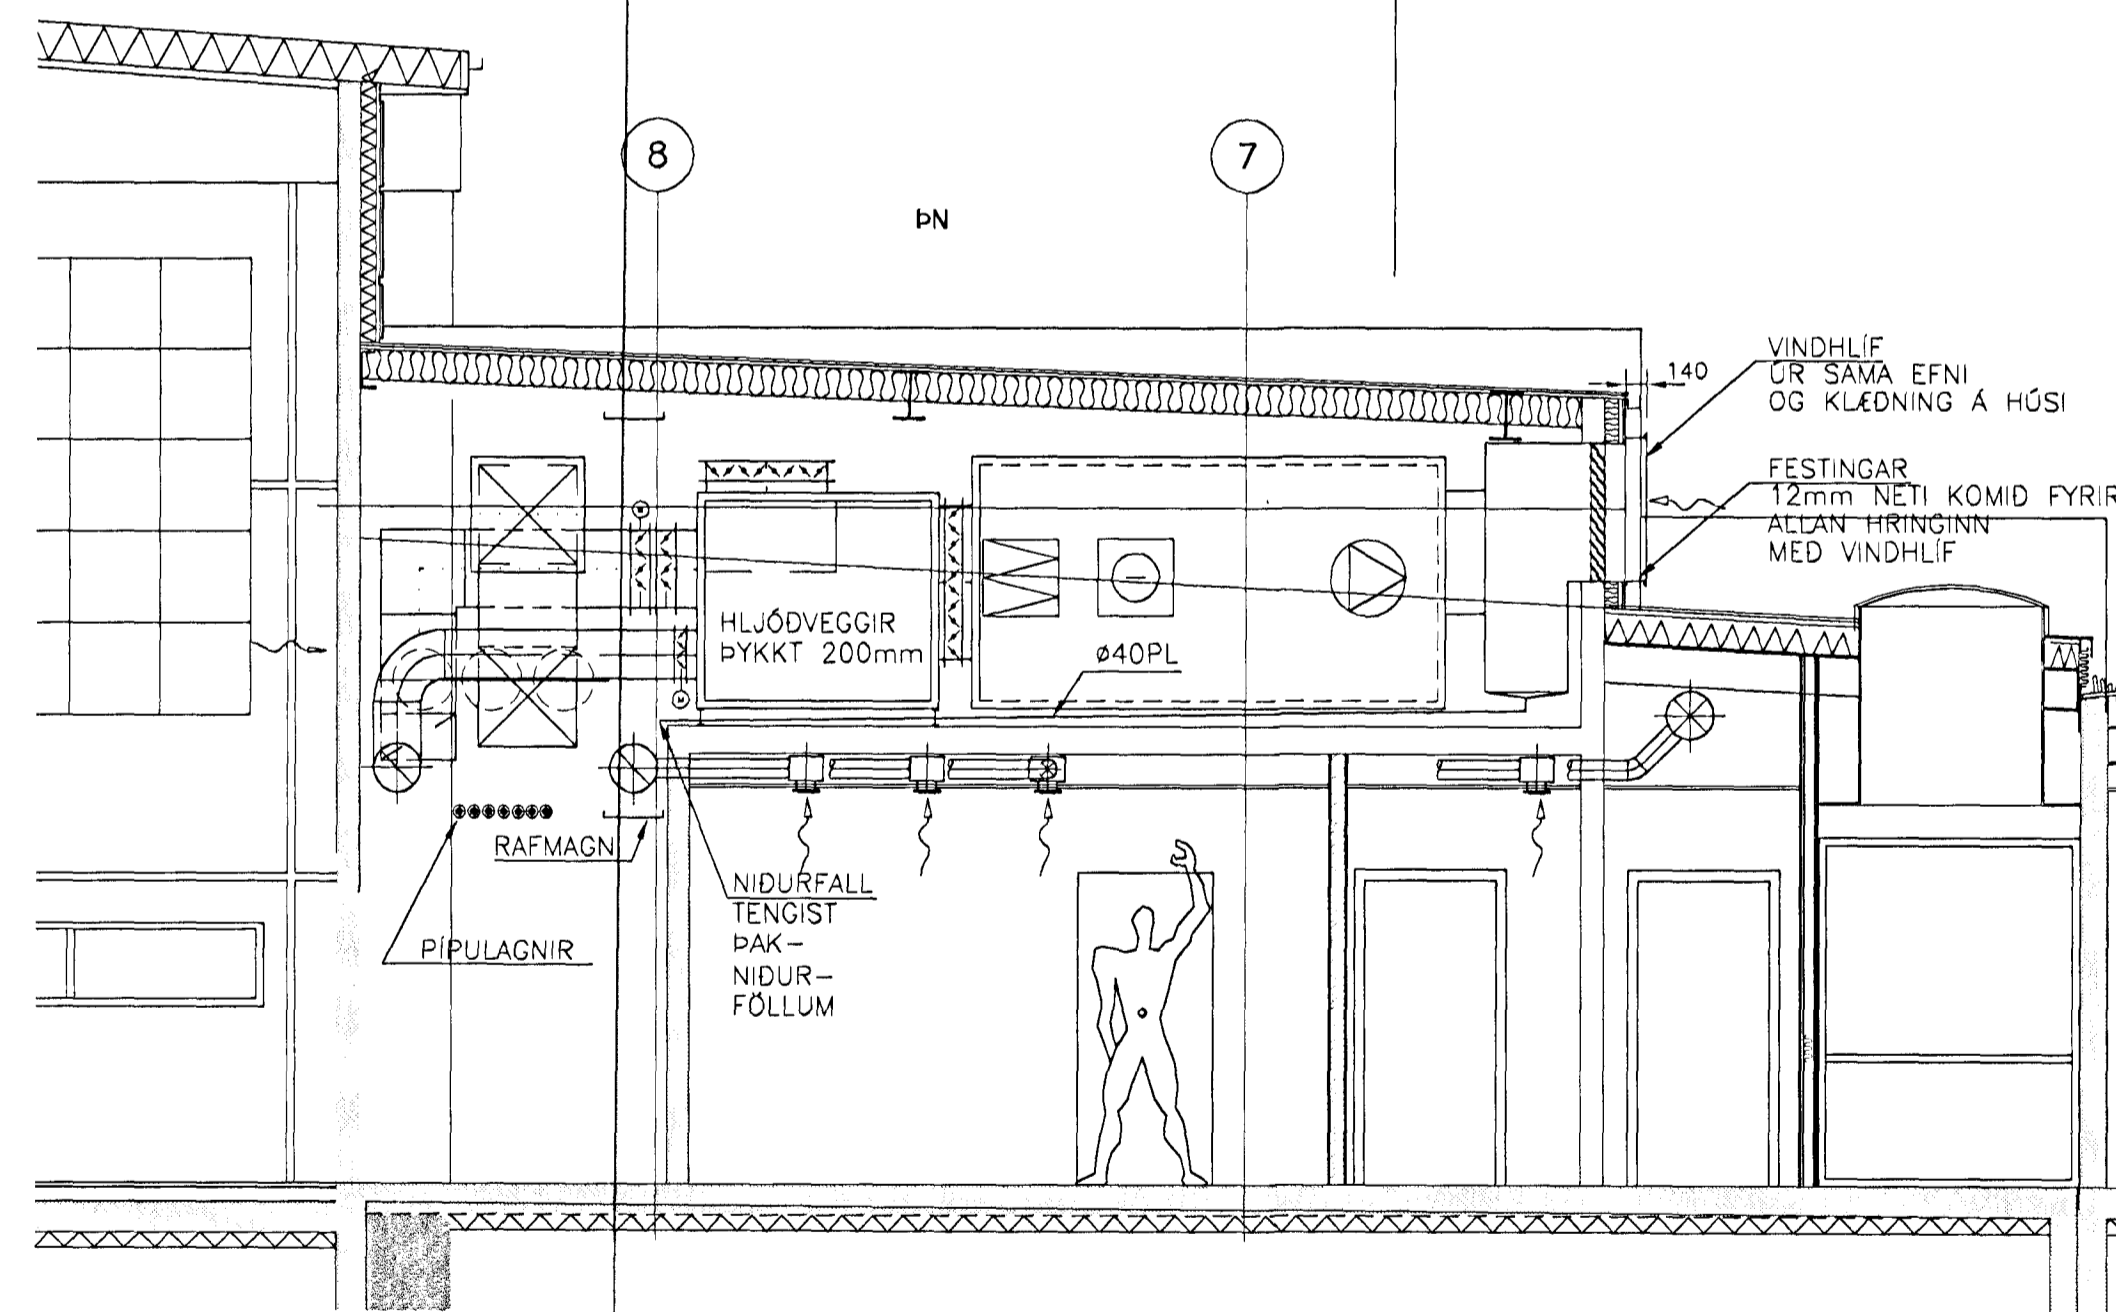

SNID G  
1:50

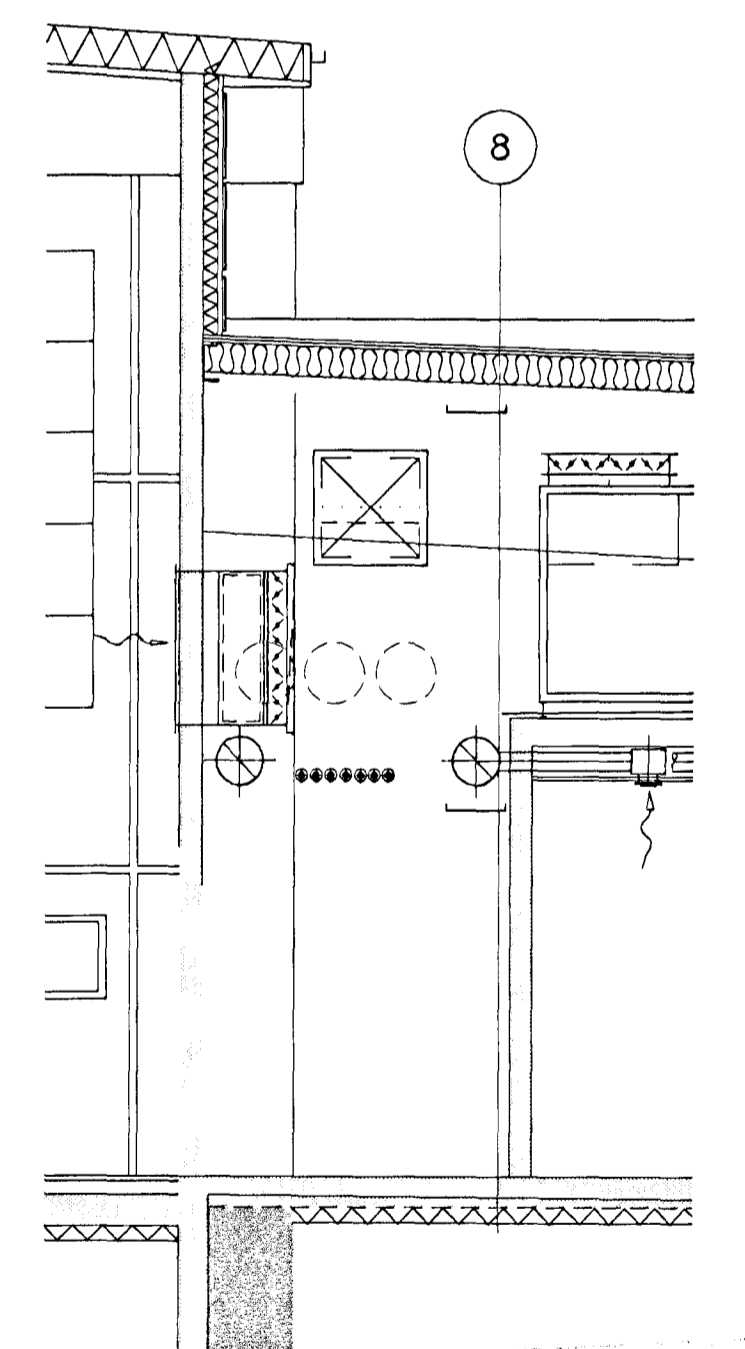

LYKILMYND

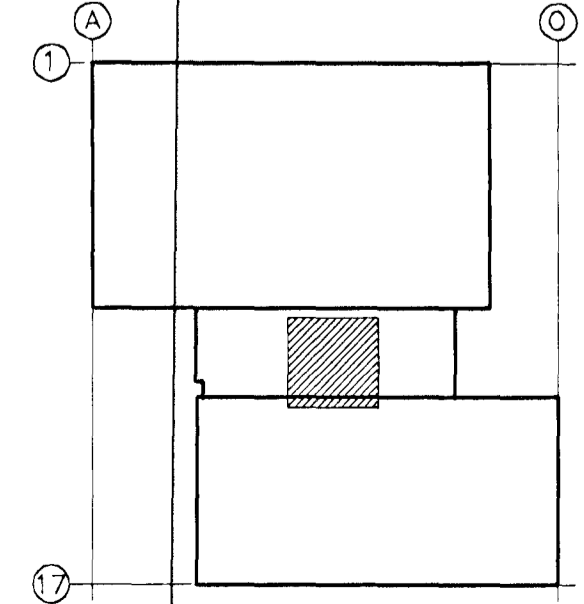

ÚTG.	DAGS.	BREYTING:	HANNAD	SAMP.
ÍÞRÓTTA- OG KENNSLUMIDSTÖÐ HAUKAHRÁUNI, 220 HAFNARFIRDI			LOFTRÆSING LOFTRÆSIKLEFI GRUNNMYND OG SNID	
VSB VERKFRÆÐISTOFA			Áritun lögg. hönnuða: Björn Gústafsson, Kt.180550-4889.	
BEIARHRAUNI 20+220 HAFNARFJÖRDUR Heimasíða: www.vsb.is • Netfang: vsb@vsb.is Sími 585-8600 Fax 585-8610 • Kt. 710796-2899		Hannað: SÁS	Teiknað: SÁS/LA	
		Máli: 1:50	Yfirfarið:	
		Dags: 17.12.01	Nr:	00805-L04

ÍSTAK

FRV

2.5.2002