



SNID H  
1:100

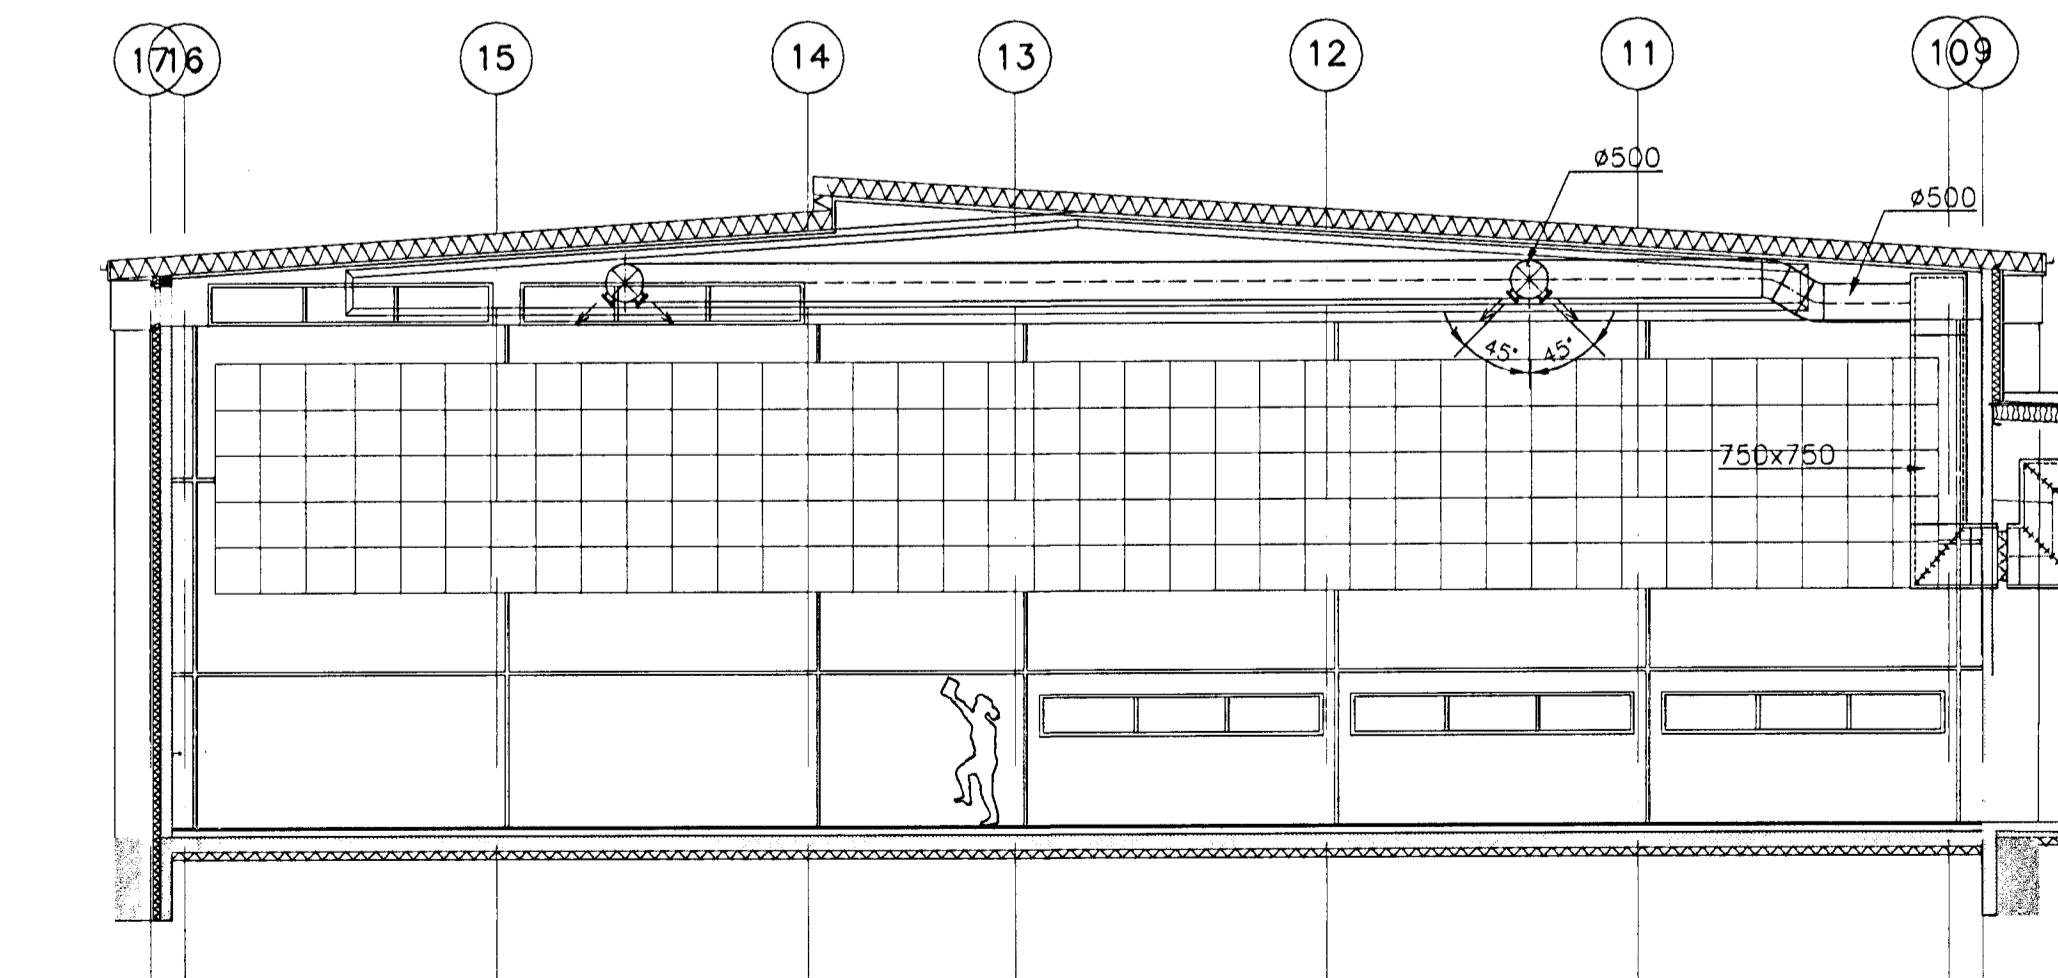

LYKILMYND

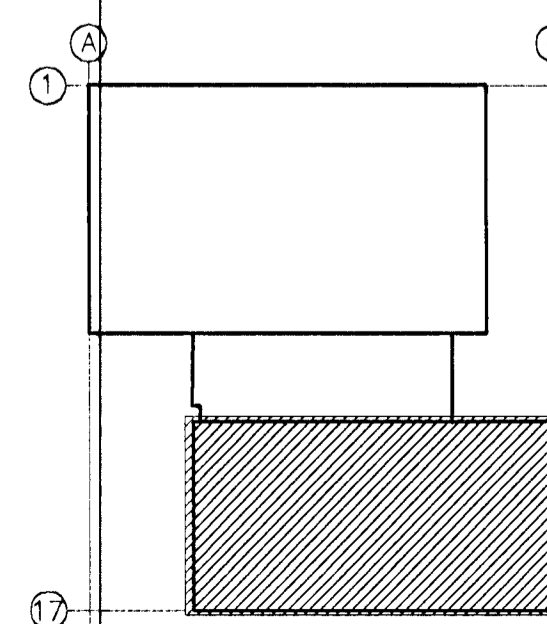

Handwritten signature and date: 20. APR. 2002

|   |  |  |  |
|---|--|--|--|
| A 16.03.02 STOKKUM BREYTT   |  | HANNAD SAMD.   |  |
| ÓTG. DAGS. BREYTING:  |  |  |  |
| <b>ÍÞRÓTTA- OG KENNSLUMIDSTÖÐ</b><br>HAUKAHRAUNI 1, 220 HAFNARFIRDI |  | LOFTRÆSING<br>FIMLEIKASALUR<br>GRUNNMÝND                     |  |
| <b>VSB VERKFRÆÐISTOFA</b>   |  | Áritun lögj. hönnuðar:<br>Björn Gústafsson, Kt. 180550-4889. |  |
| HANNAÐ: SAS<br>MÓL: 1:100<br>DAGS: 17.12.01                         |  | TEIKNAD: SAS/LA<br>YFIRFAR:                                  |  |
| NÚM: 00805-L05A   |  |  |  |



BEJARHRAUNI 20+220 HAFNARFJÖRÐUR  
 Heimasíða: www.vsb.is • Netfang: vsb@vsb.is  
 Sími: 585-8600 Fax: 585-8610 • Kt. 710798-2899