



GRUNNMYND 1:50

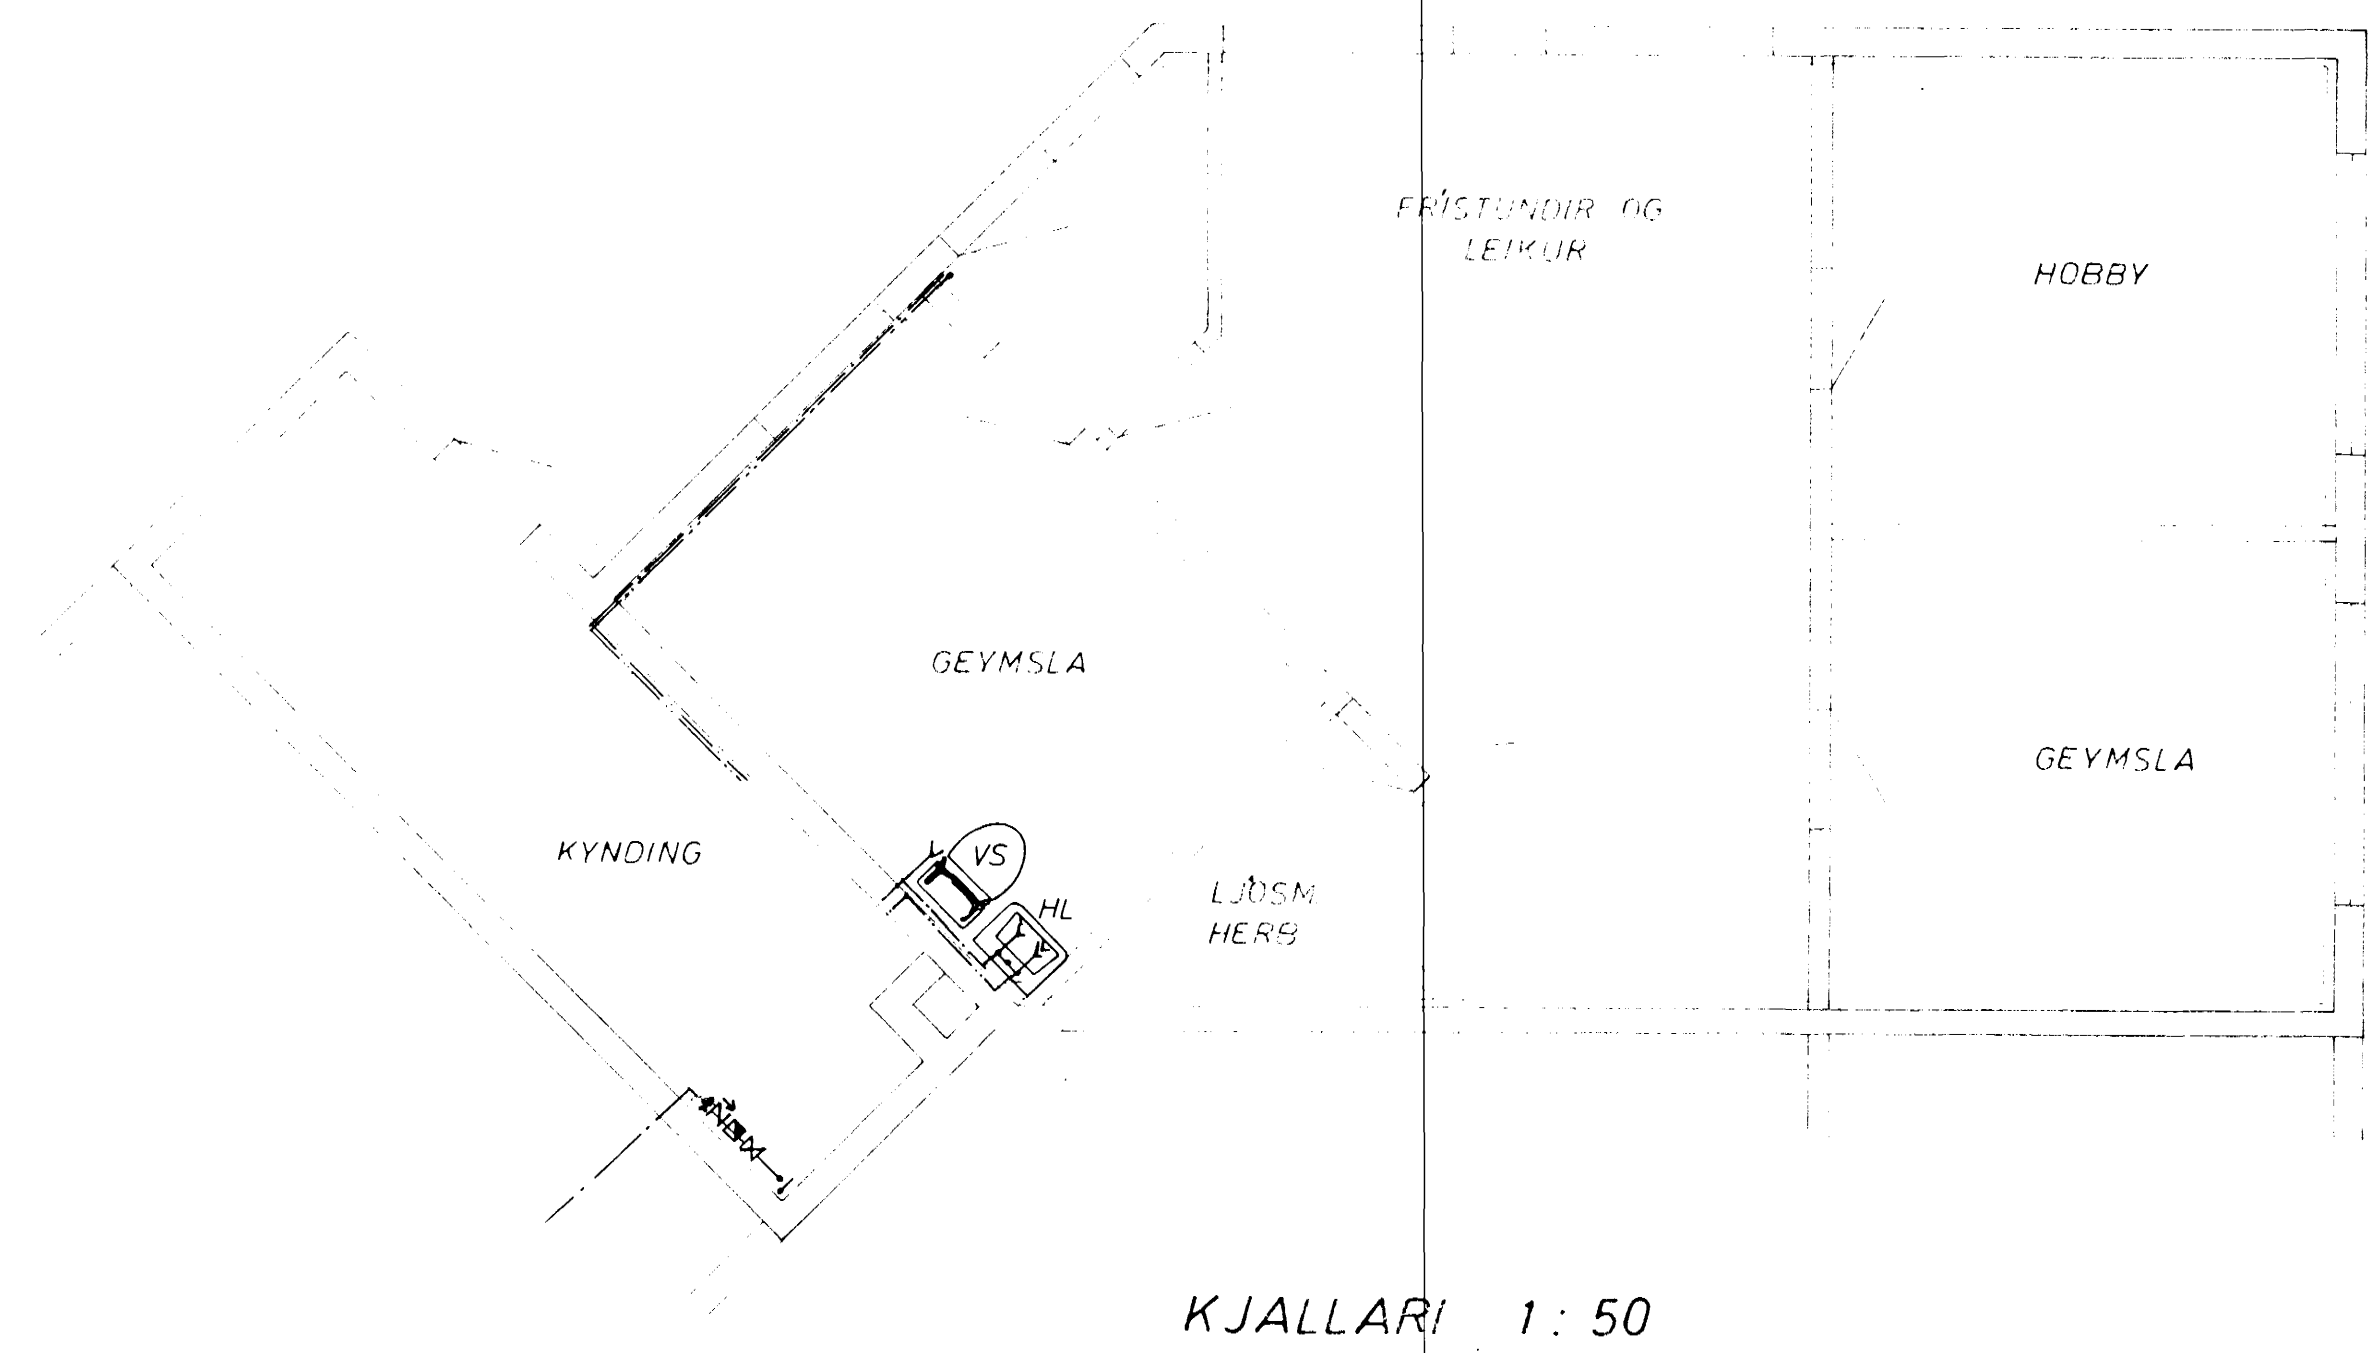


KJALLARI 1:50

SKÝRINGAR SJA TEIKN NR 4

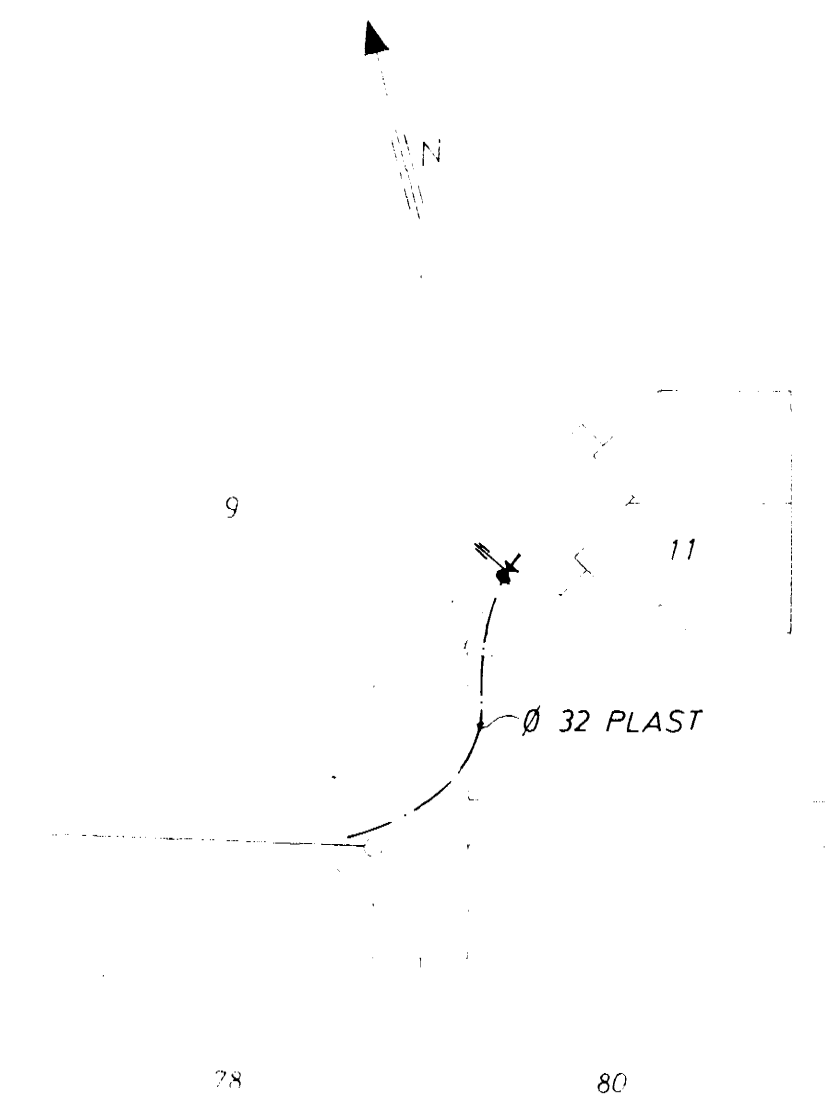

AFSTAÐA 1:500

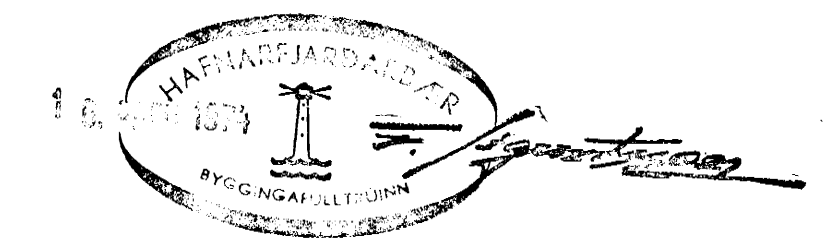

HEIÐVANGUR 11	MÆLIKVAÐI 1:50	VERK 7322	TEIKN NR 5
VATNSLÖGN GRUNNMYND OG AFSTAÐA	Hand-15 Teikn-15	Virtari- Samb- FB	DAGS DES '73
JOHANN GUNNAR BERGÞÓRSSON VERFER MFI	BRÉTT		