
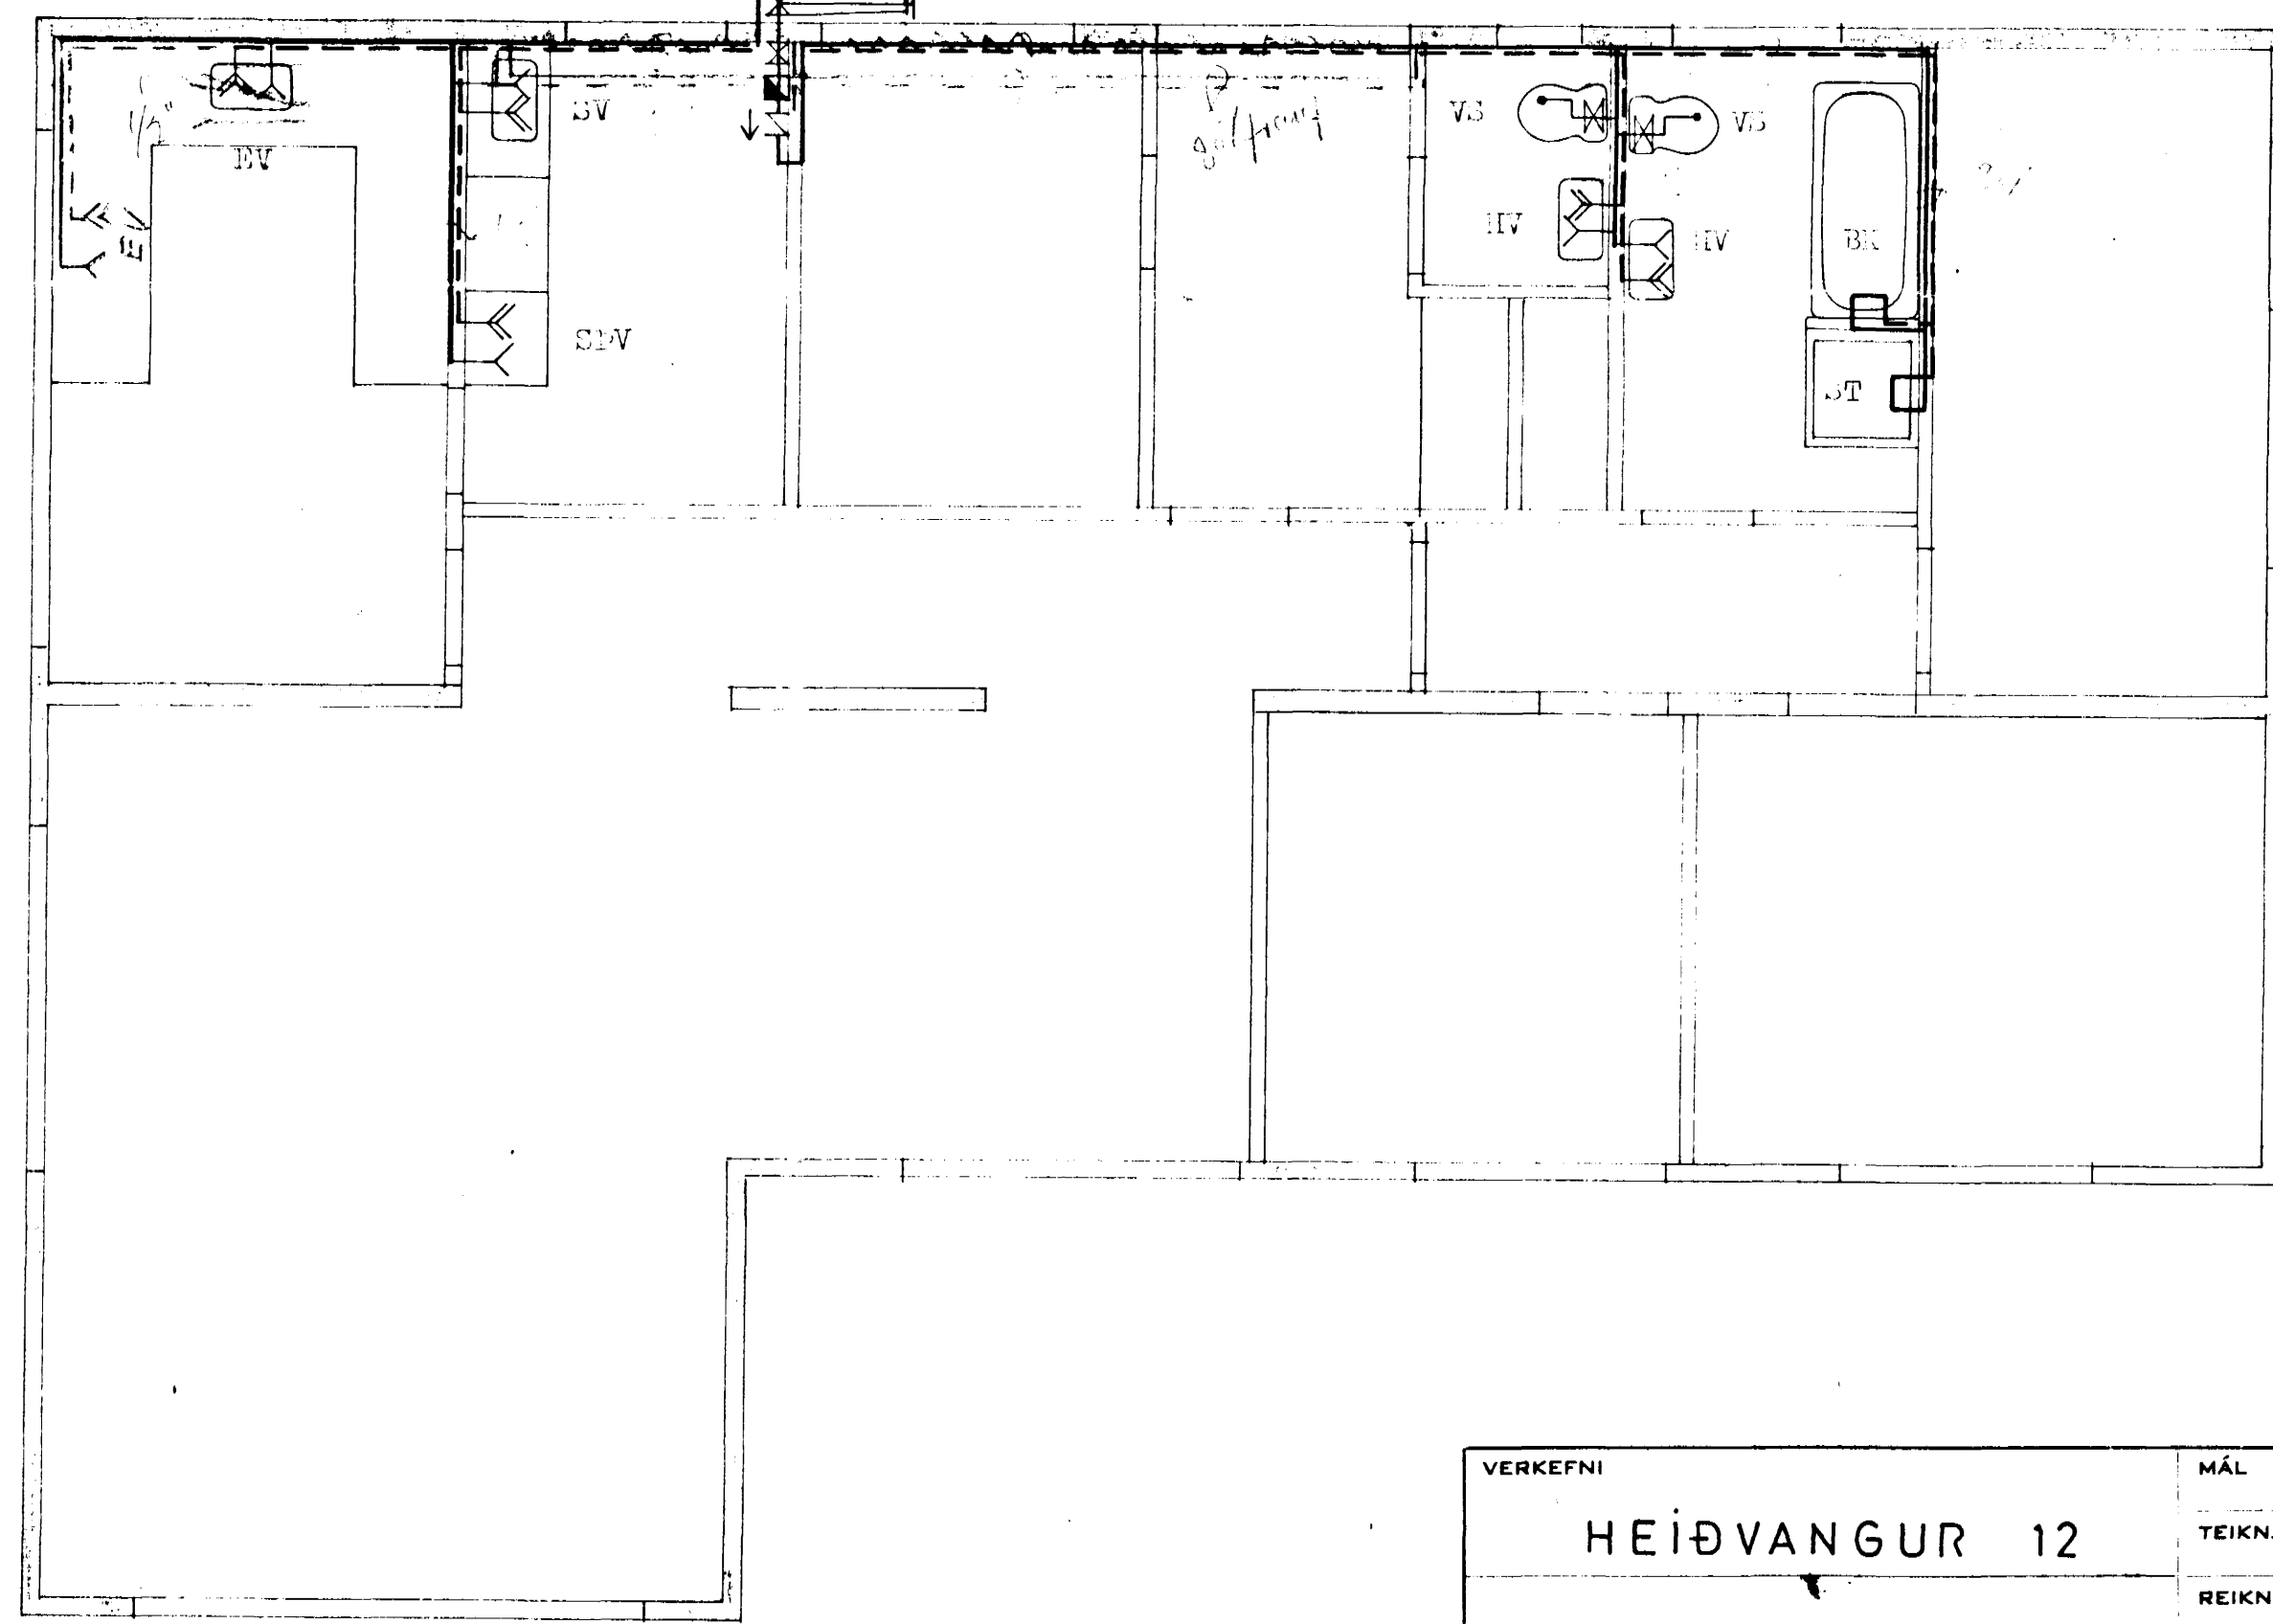


1 2" PL.

25 (1')

ABSKRIFNING 1:500

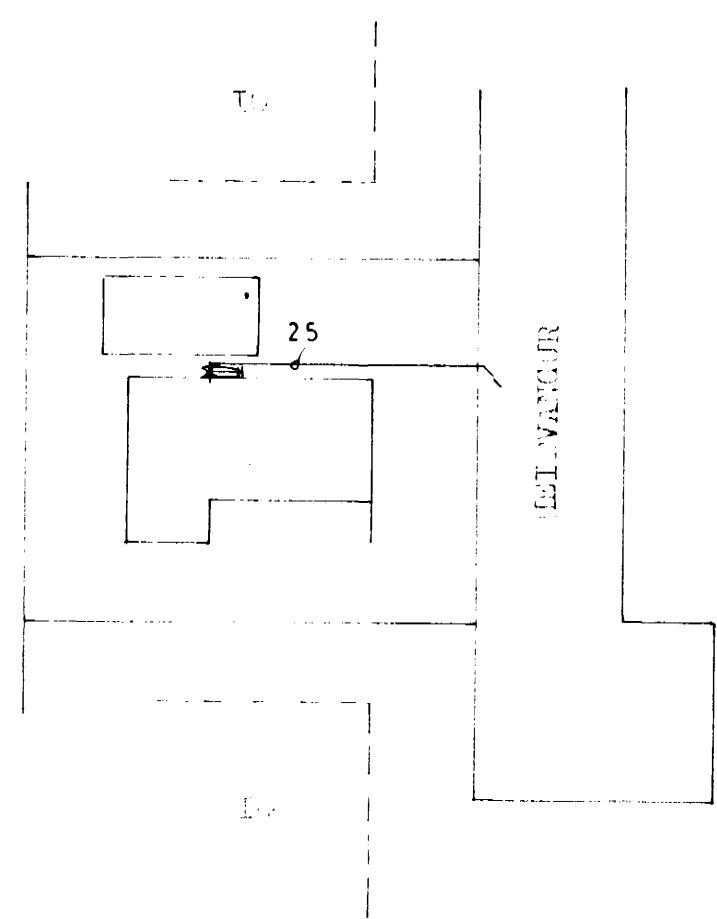

VERKEFNI	MÁL : 0 1:00	DAGS. 12
HEIÐVANGUR 12	TEIKN.	BR.
VAFSDÓTTIR RÚM	REIKN.	VERK NR. 128
GUDNI ÞÓRÐARSON BORGARTÚNI 29	SAMP. <i>sp.</i>	TEIKN NR. 402
		SÍMI 14185