
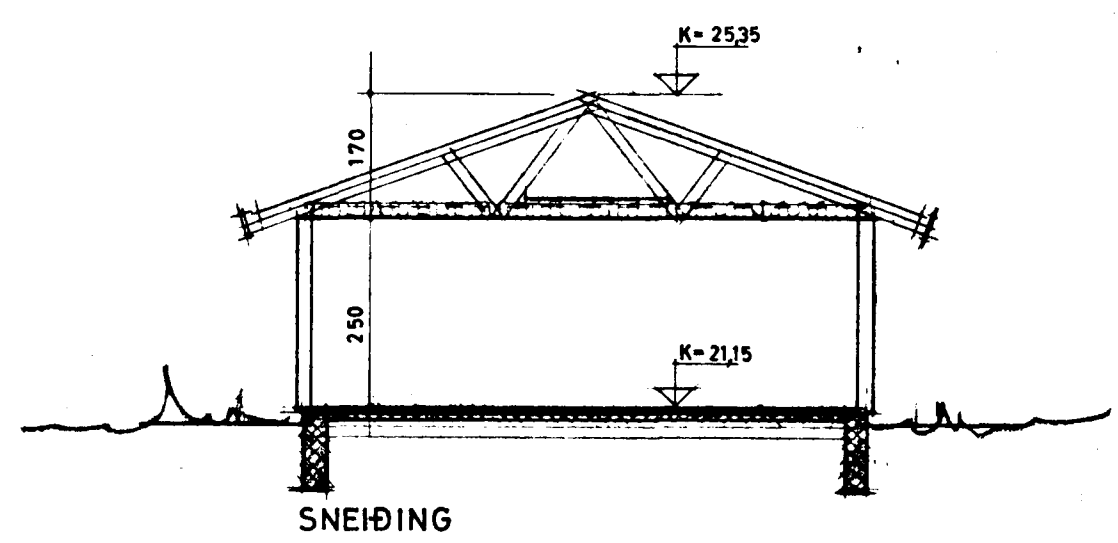
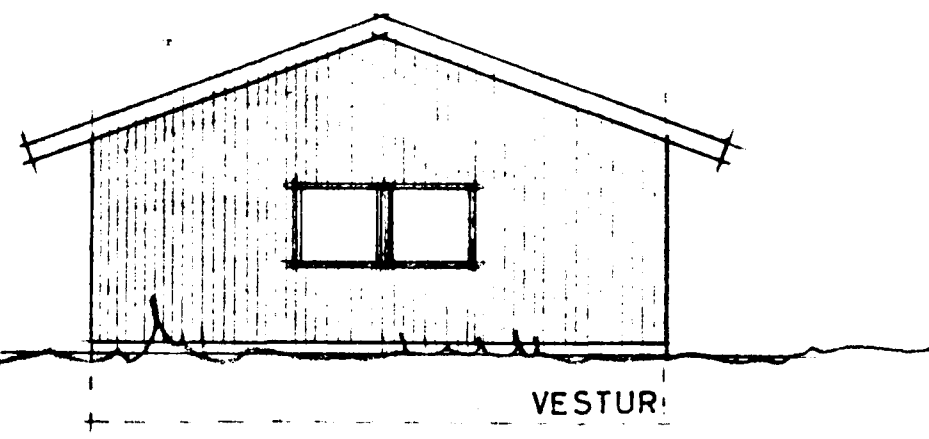
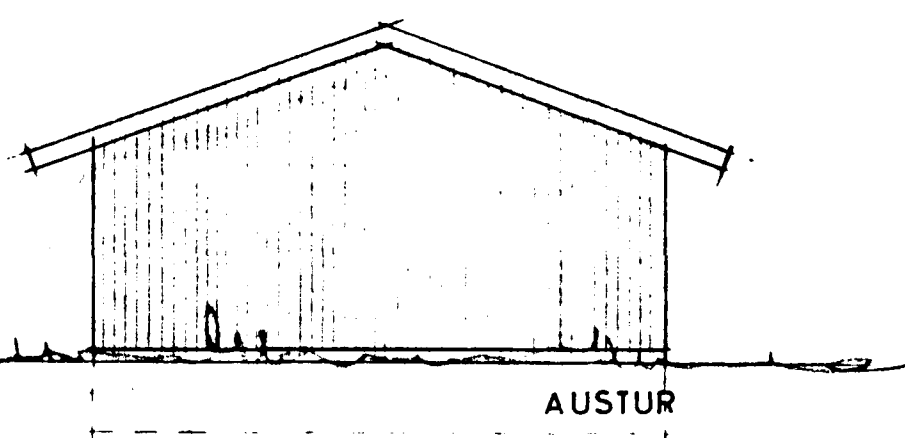
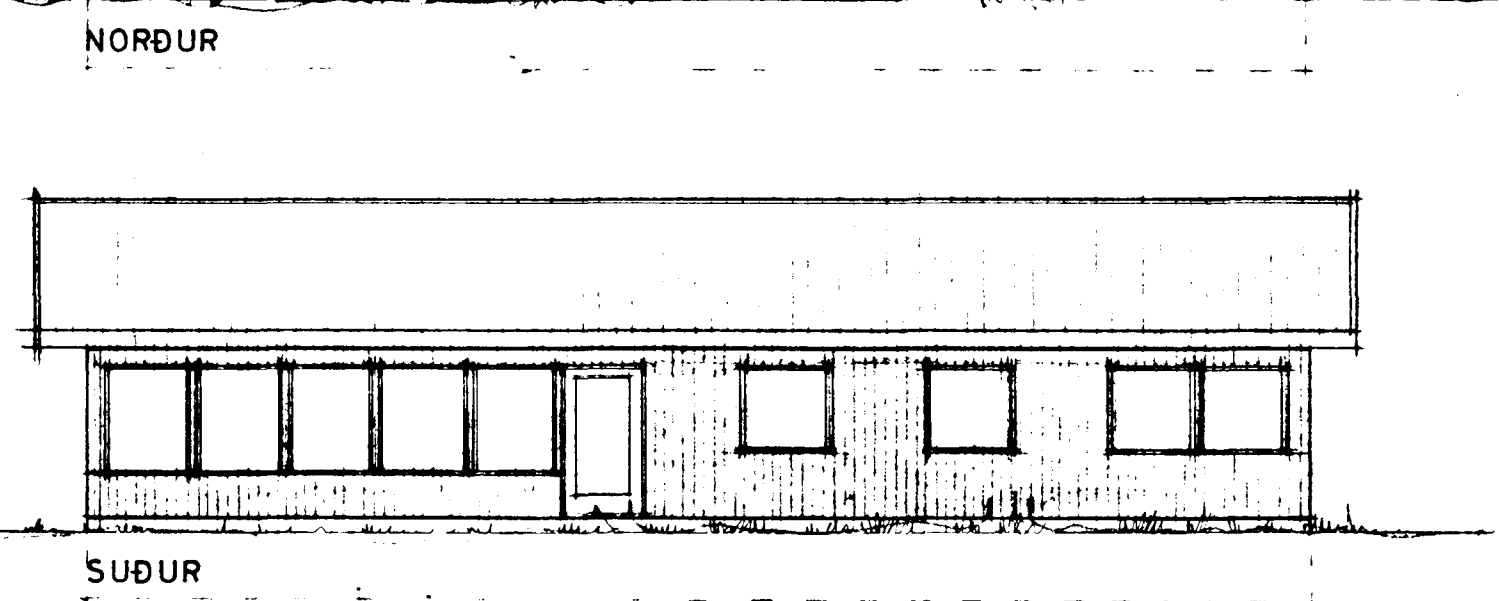
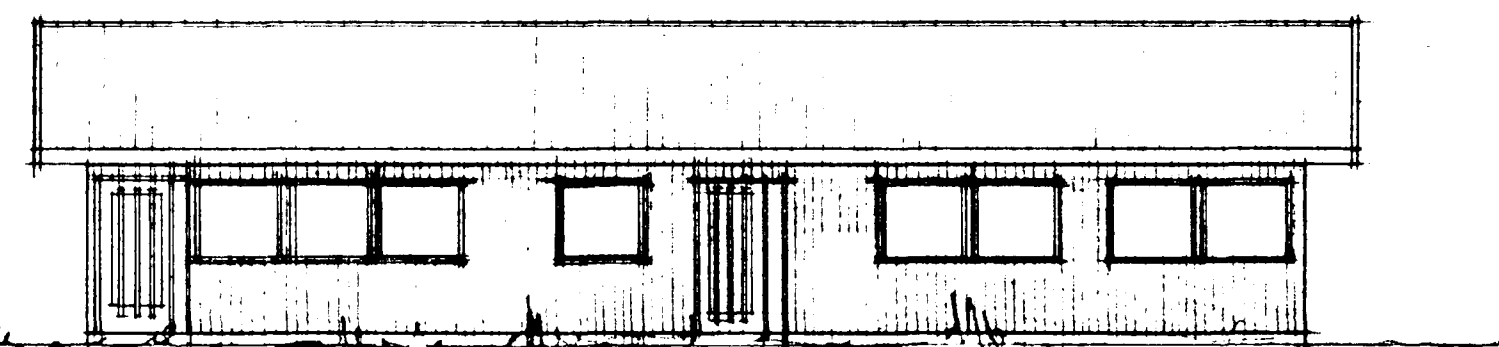


Samþykkt á fundi bygginga-  
nefndar p. 18. 7. 1972

BYGGINGARFRUMIÐUNIN  
I HAFNARFIRÐI  
*S. Sigurðsson*

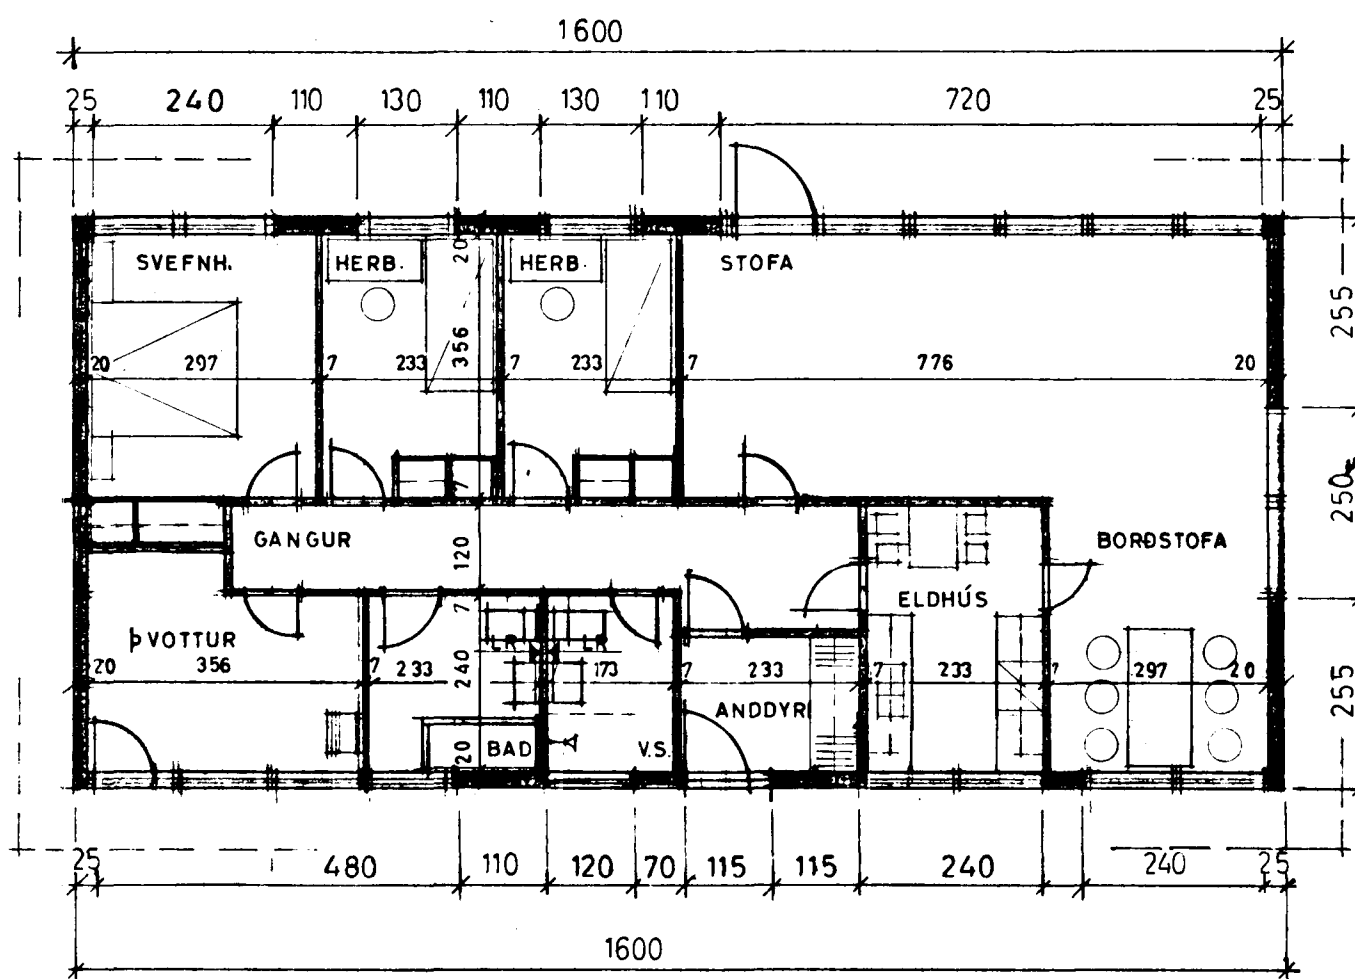

FLATARMÁL HÚSS : 121,6 M<sup>2</sup>  
 RÚMMÁL : 407,3 M<sup>3</sup>  
 ÆRÐ LÓÐAR : 1086,3 M<sup>2</sup>  
 TING : 0,11

VIÐLAGASJÓÐUR, EYJABYGGÐ, HAFNARFIRÐI		NR.
HEIÐVANGUR NR. 30 GRUNNMYND, ÚTLITSMYNDIR, SNEIÐING.		
MKV. 1:100	REIKN. TEIKN DAGS. JÚLÍ '73	<b>VERKFRÆÐISTOFA</b> GUDMUNDAR G. ÞÓRARINSSONAR SUÐURLANDSBR. 32. S: 2-60-61
SAMP. <i>Gudm. Þórarinn</i>		

<b>GIÖNTA</b>		<b>BYGGELSKAB A/S</b> Gyðevang 2-4 · 3450 Allaréd · Tlf. (03) 27 35 14	<b>SAG</b>
BYGGERRE	BYGGEPLADS MATR. NR.	HAFNARFJÓRÐUR, ÍSLAND	TEGN. NR. 1.01
TEGNING AF	BR.NR.	Plan, snit, facader, beliggenhedsplan.	MÁL. 1:100
	DAGS.		DATO. 25.5.73
	BREYTING		SIGN. I.O.J.
	AF		REVD.

BR.NR.	DAGS.	BREYTING	AF
--------	-------	----------	----