

DELTA
10 L/MIN
NOTI 1,5
M/VS


SJÁLV. AÞYLLING
OG ÖYGGISLOMI

TENGINGIND AF KATLI (EKKI Í SKALA)

LOFTTÆMING

AD KATLI
Ø 25

13

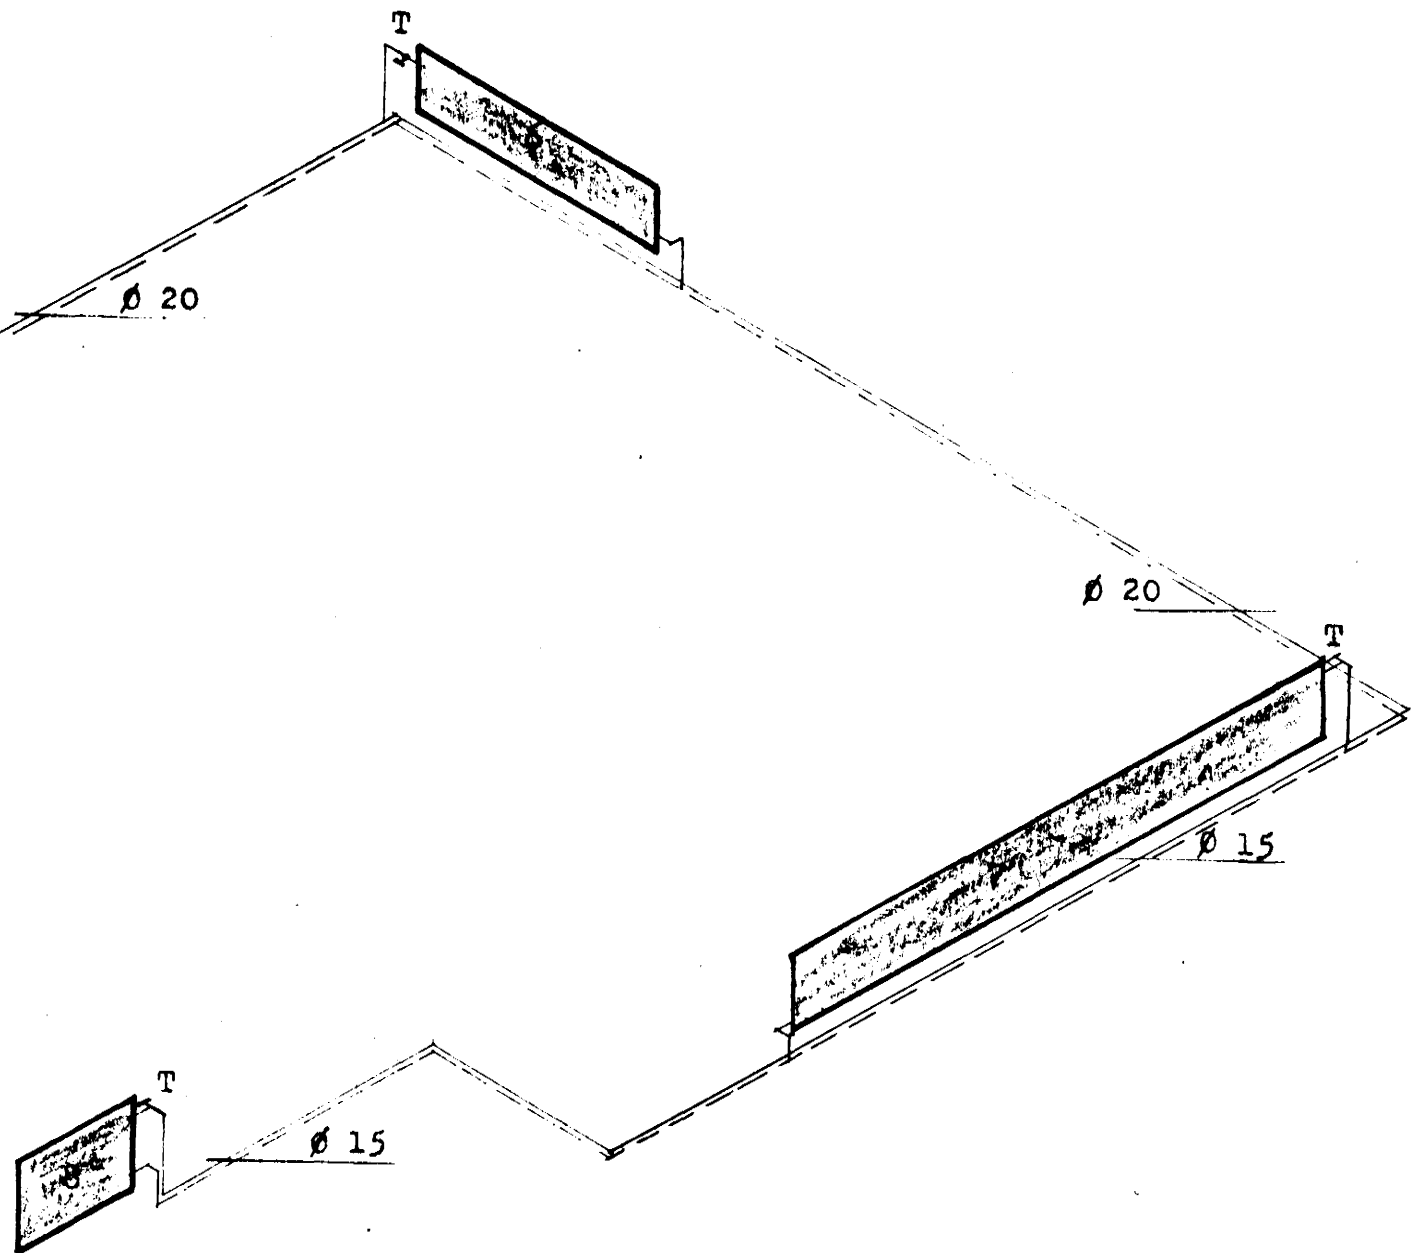

Ø 20 Í GÓLFÞAUF

OPNAR MP STÁLOFNAR DELTA -T 40

STADSETNING	OPN NR.	GERD	HÆÐ	LENGD	TENGIST.	HITAPÓLF KOKLA
HERB.	1	MP2	59	144	Ø 10	973
HERB.	2	MP2	59	112	Ø 10	722
ÞAD	3	MP	74	104	Ø 10	492
ÞVOTTUR	4	MP2	74	88	Ø 10	740
EIÐHÚS	5	MP3	59	136	Ø 10	1450
BORDSTOFA	6	MP4	44	176	Ø 10	1420
DAGSTOFA	7	MP4	44	400	Ø 15	3400
SKÁLI	8	MP4	59	88	Ø 10	1255
ANDDYMI	9	MP4	74	48	Ø 10	612
VS.	10	MP	74	48	Ø 10	269
HJÓNAHERB.	11	MP3	59	160	Ø 10	1500
GANGUR	12	MP	74	144	Ø 10	750
BÍLSKÚR	13	MP2	74	400	Ø 15	3990

SPEINGARUR TH. ÞÓRVALDUR MÍFI		
HEIDVANGUR NR. 46 HAFNAFJELLSI		
MÁL	1:50	HITAPÓLFIR
DAGS.	AGÚST 1973	TENGINGIND
BLAD	6	

