


NOTIST „PANEL“ STÁLÖFNAR  $\Delta t = 40$

NR.	HITATAP cal	ÖFNSTERÐ LENGD x HÆÐ	TENGI
1	2400	2800 x 440 P4	A-D
1A	1360	1600 x 440 P4	A-B
2	1140	1280 x 740 P2	C-B
3	1900	1360 x 740 P3	C-D
4	700	800 x 440 P4	C-D
5	1200	960 x 740 P3	C-D
6	550	640 x 740 P2	C-D
7	800	720 x 740 P2	C-D
8	1000	1120 x 740 P2	C-D
9	800	880 x 740 P2	C-D
10	1500	1680 x 740 P2	A-D
11	500	640 x 440 P4	A-B
12	1100	1200 x 740 P2	C-D
13	700	800 x 740 P2	C-D
14	700	800 x 740 P2	C-D





SAMTALS: 16350 cal.

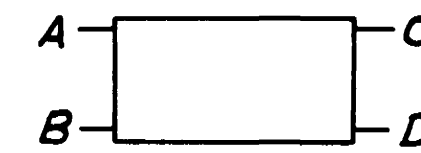


ÖFNTENGI 10mm

Á ALLA ÖFNA BAKRENNSLISLOKAR  
OG LOFTSKRÚFUR.

ALLAR PÍPUR SKAL EINANGRA MEÐ 20mm  
GLERULLAR HÓLKUM VÖFNUM MEÐ SÍALPAPPA  
Á MÆLAGRIND KOMI ÞRÝSTIJAFNARI AVD-15  
Á BAKRÁS KOMI AVD-15 MÓTVÆGISLOKI.

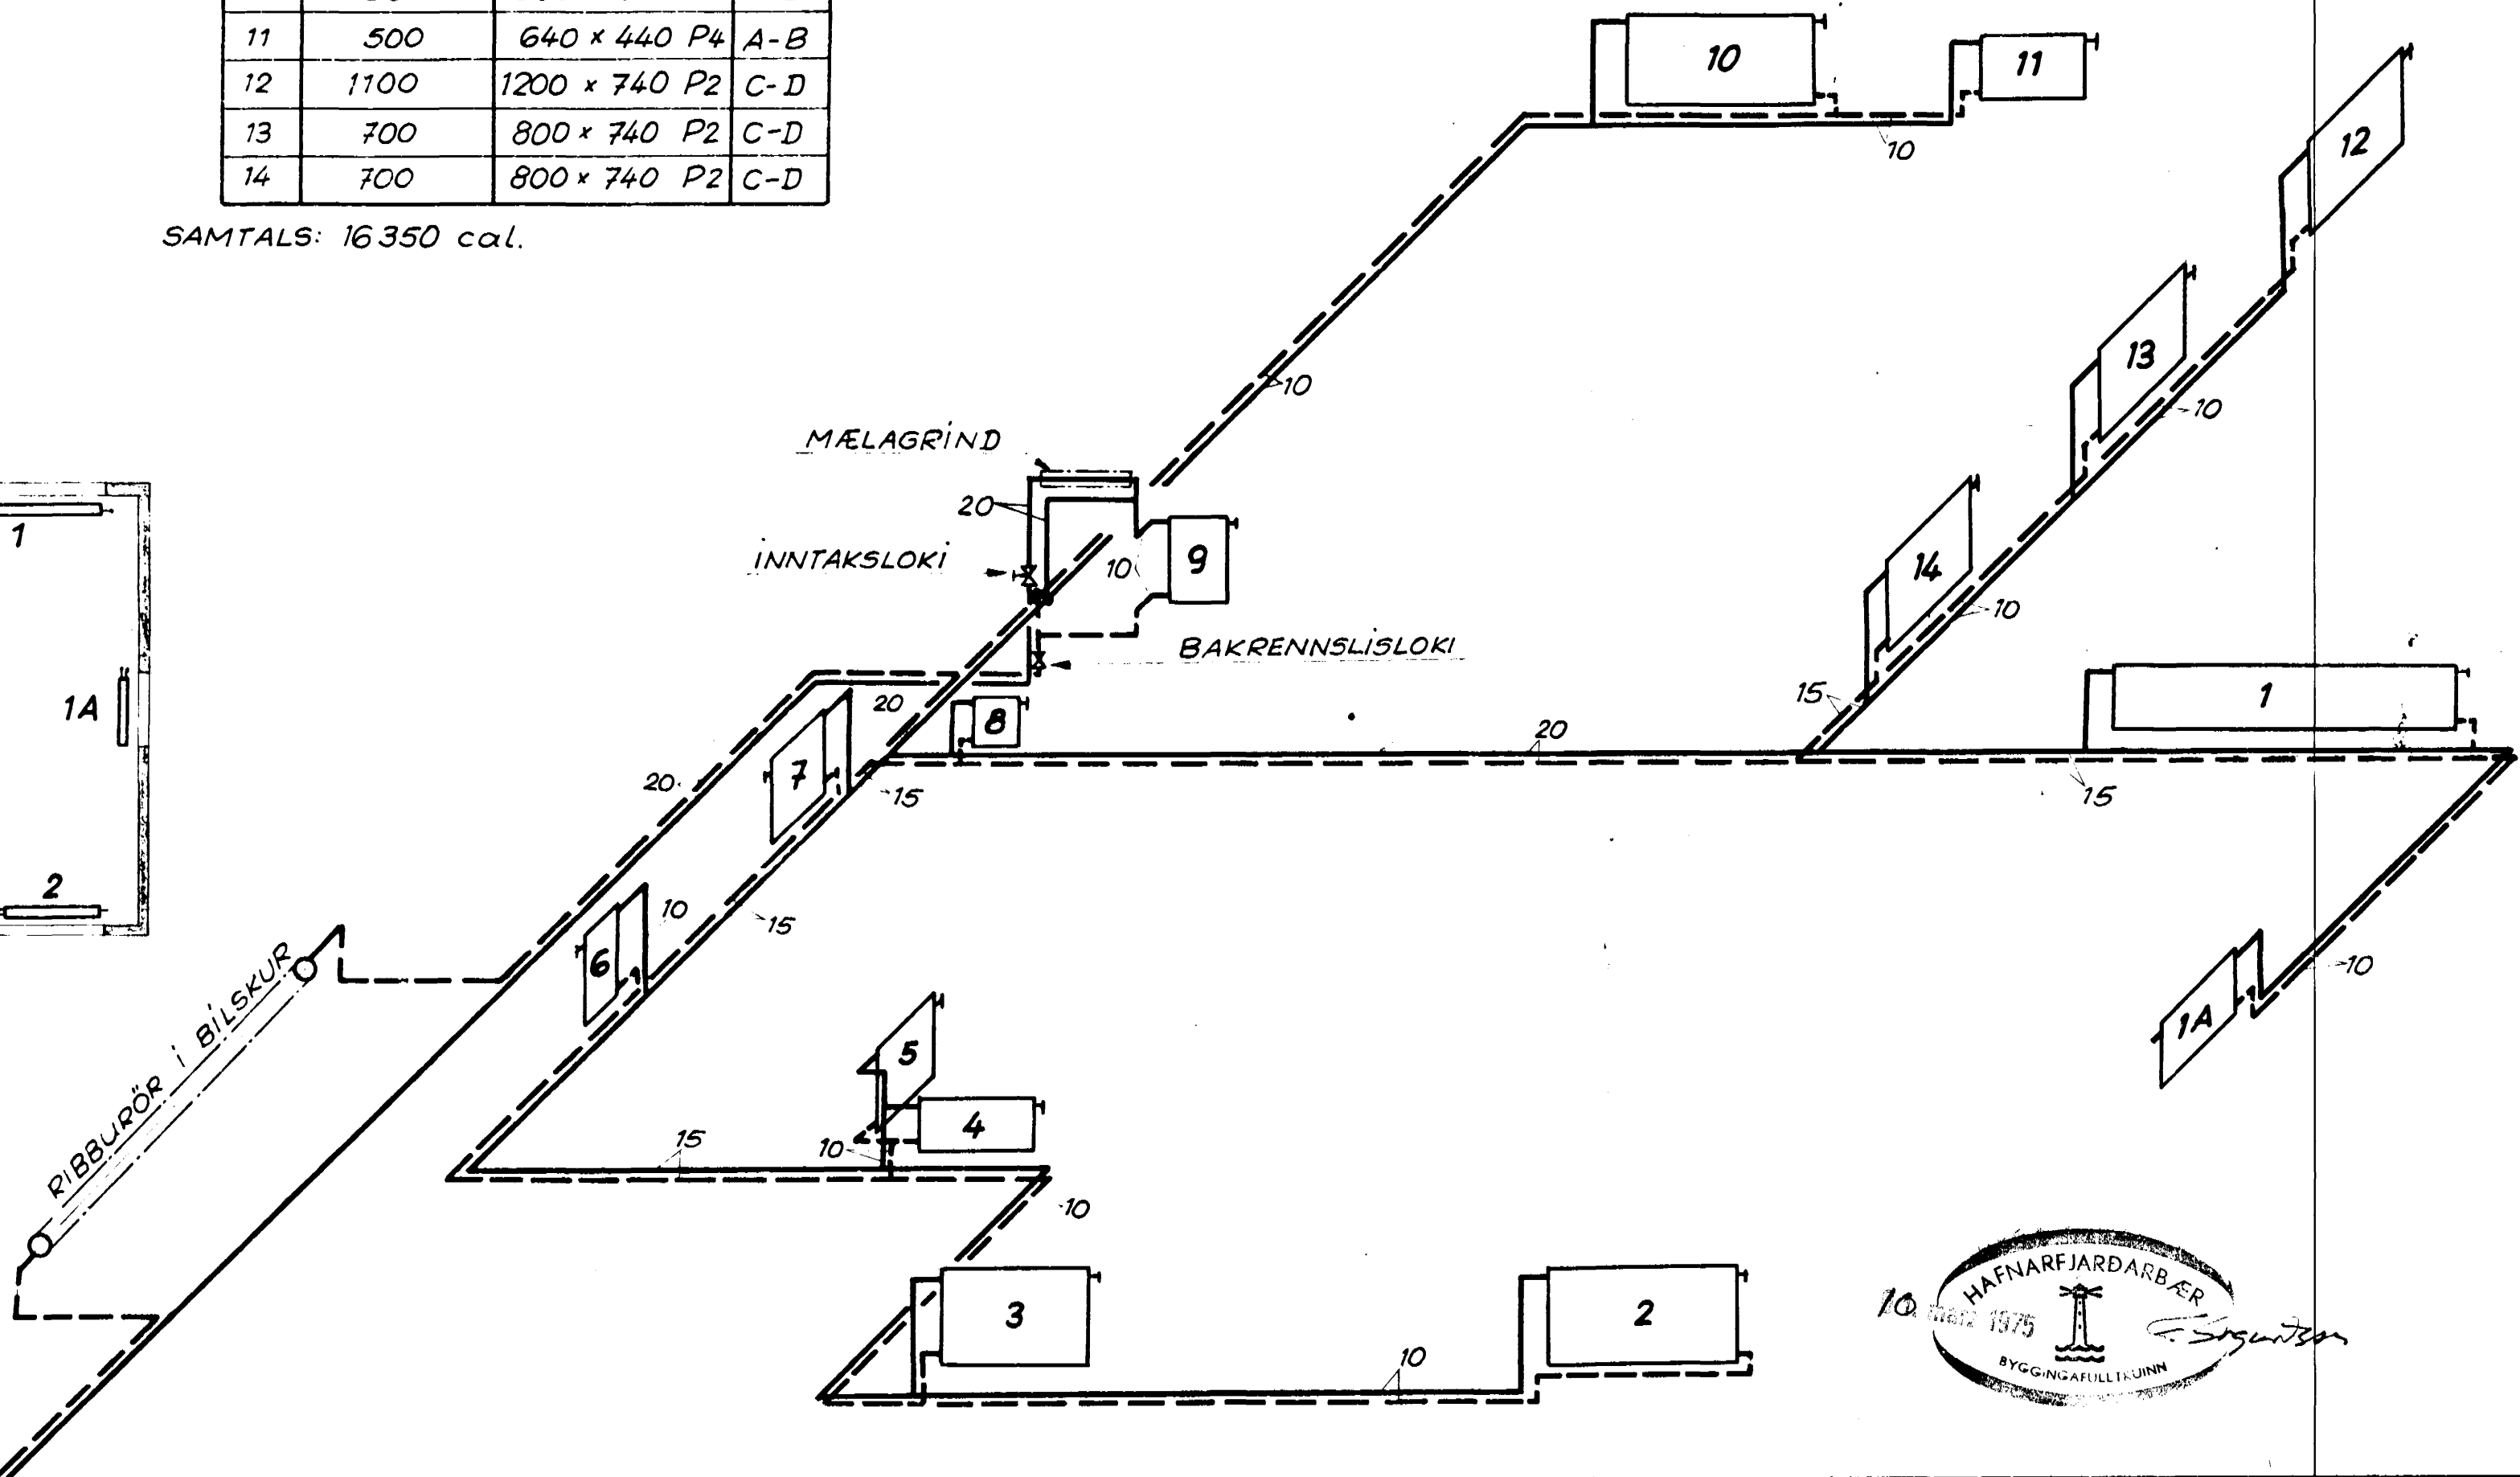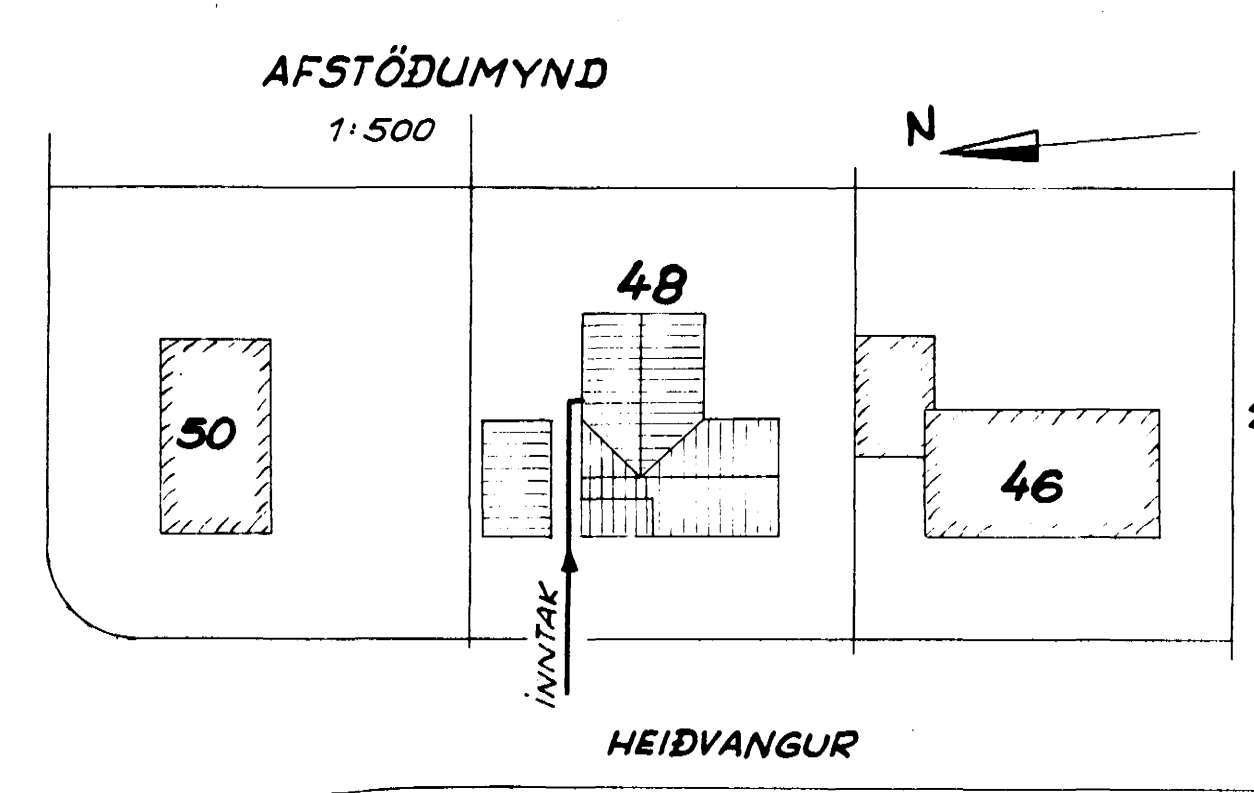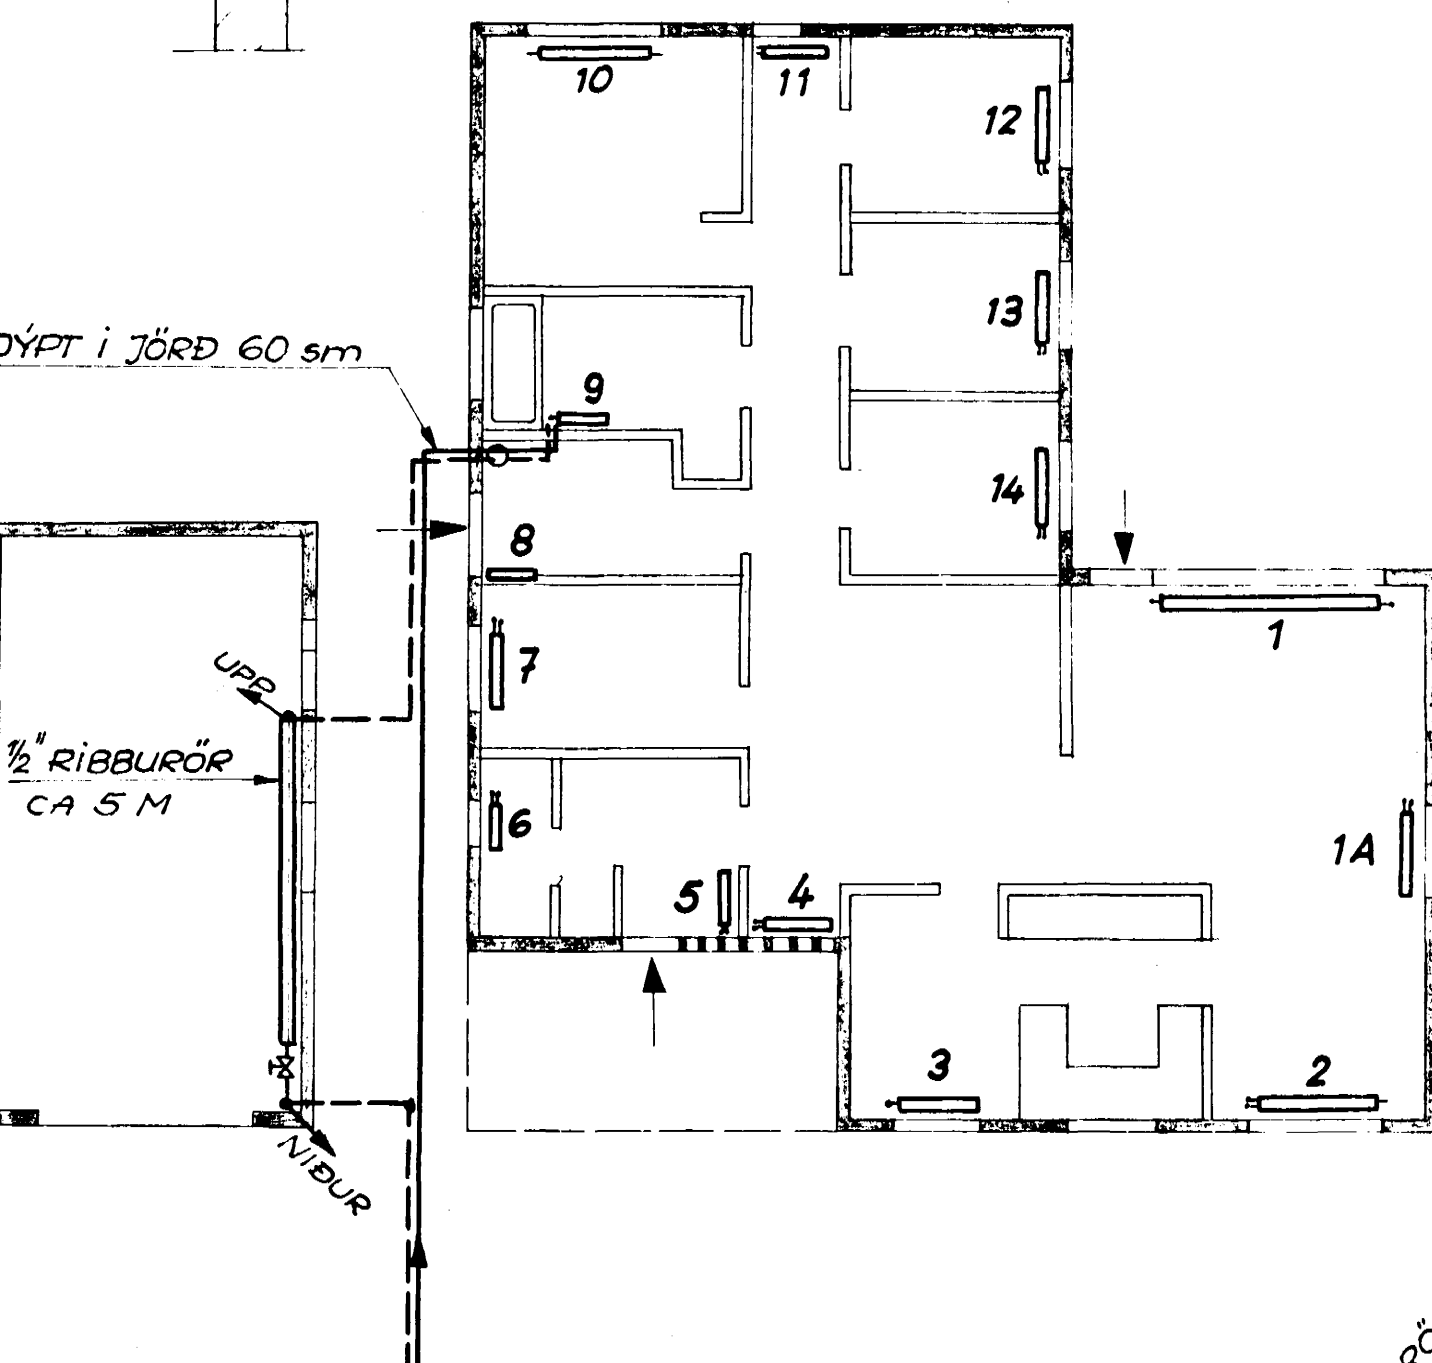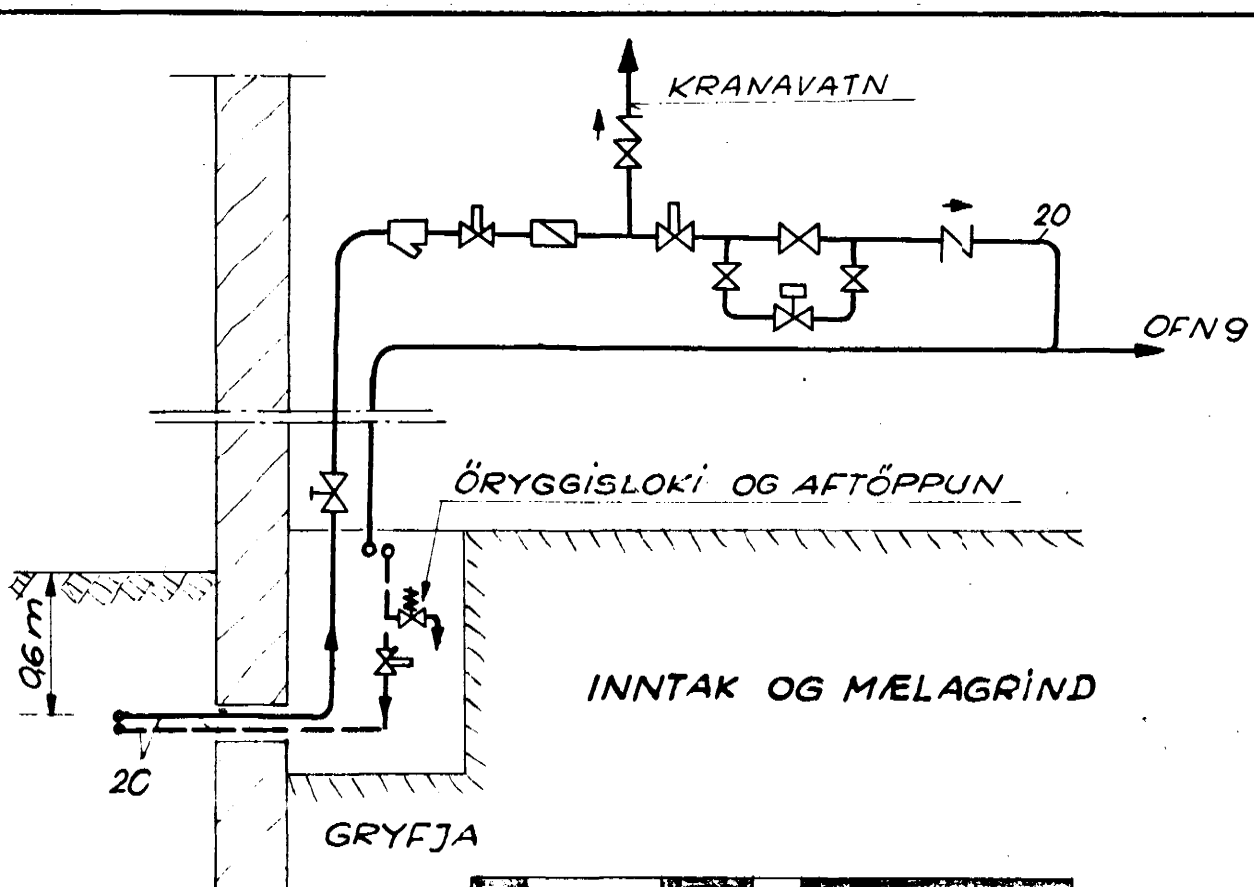

LAGNIR KOMA Í GÓLFI Í 15x15 cm RAUFUM

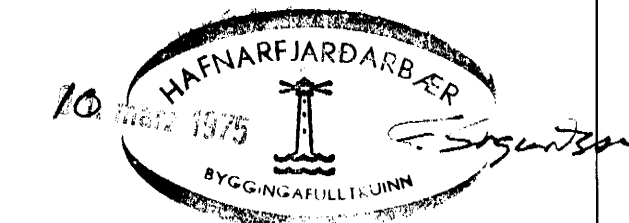

EGGEKT GUÐMUNDSSON, KÖPAVOGI			
PÍPULAGNINGAMEISTARI			
HITAKERFI HEIÐVANGUR 48 HAFNARFJÖRDUR	KVARÐI 1:100	DAGS.	JAN. '75
	1:50	TEIKN.	G.ÖL.
GUNNAR ÓLAFSSON VÉLTÆKNIFR. AUSTURRÚN 2 SÍM 37979	NR	165/2	