
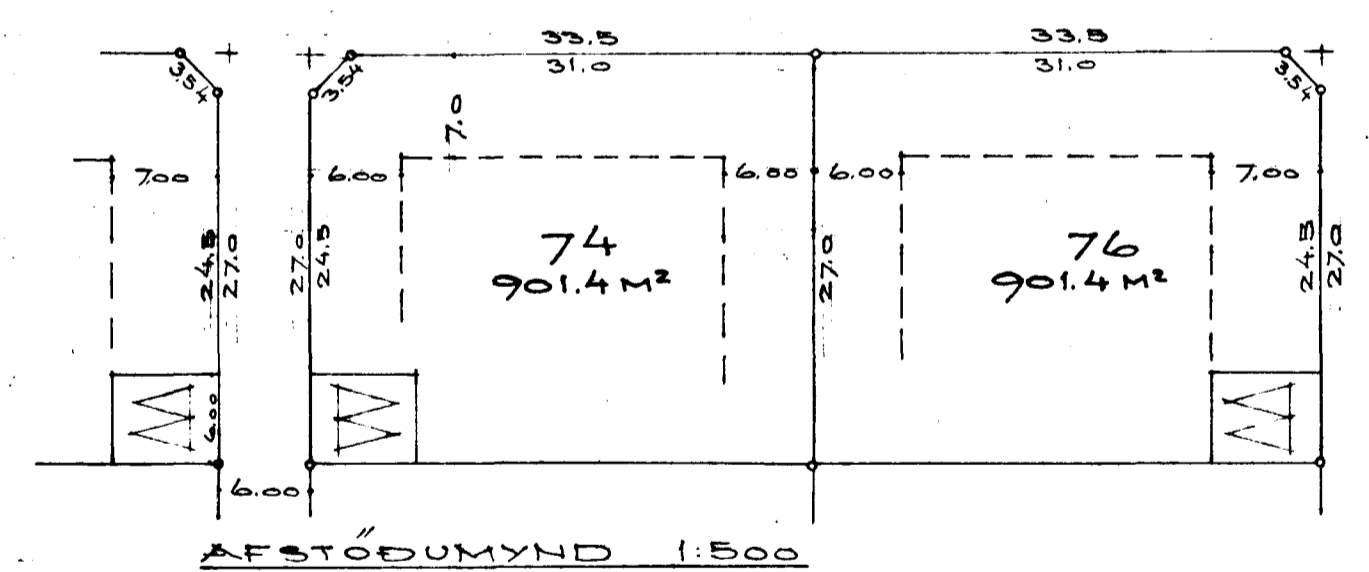
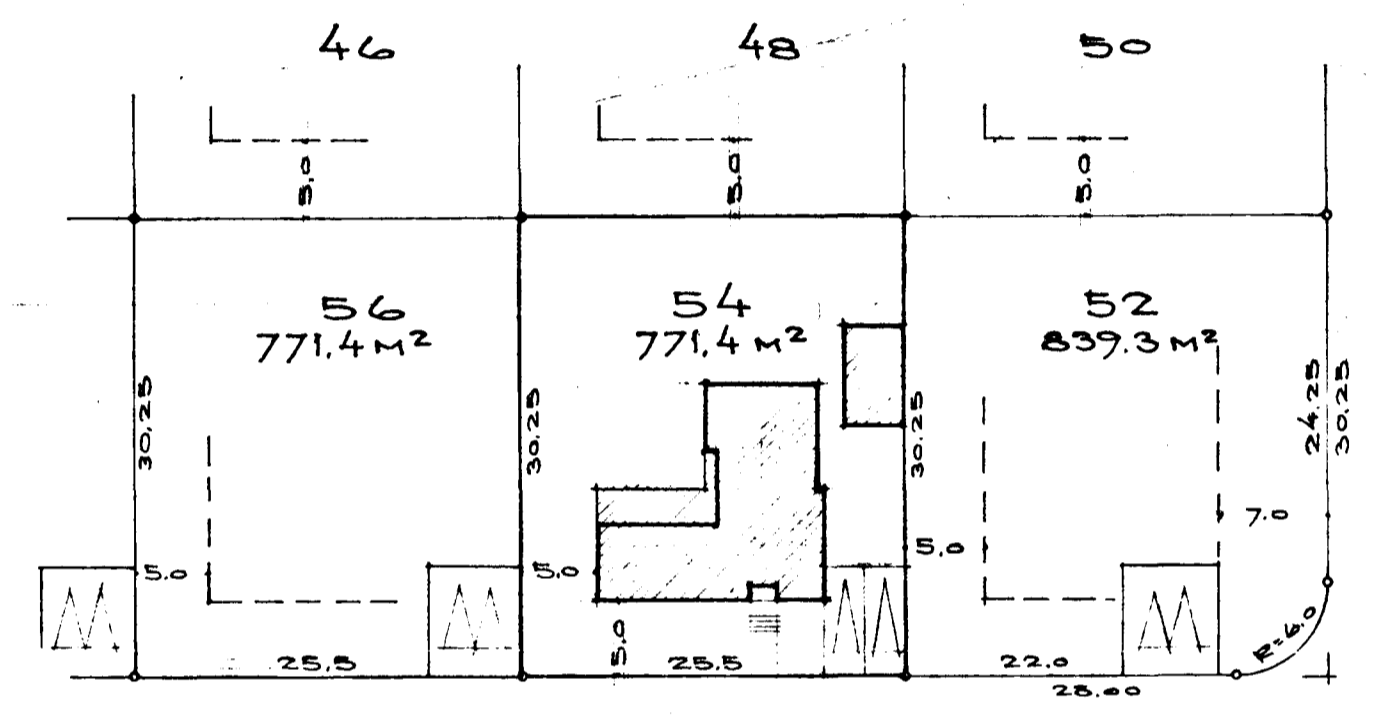
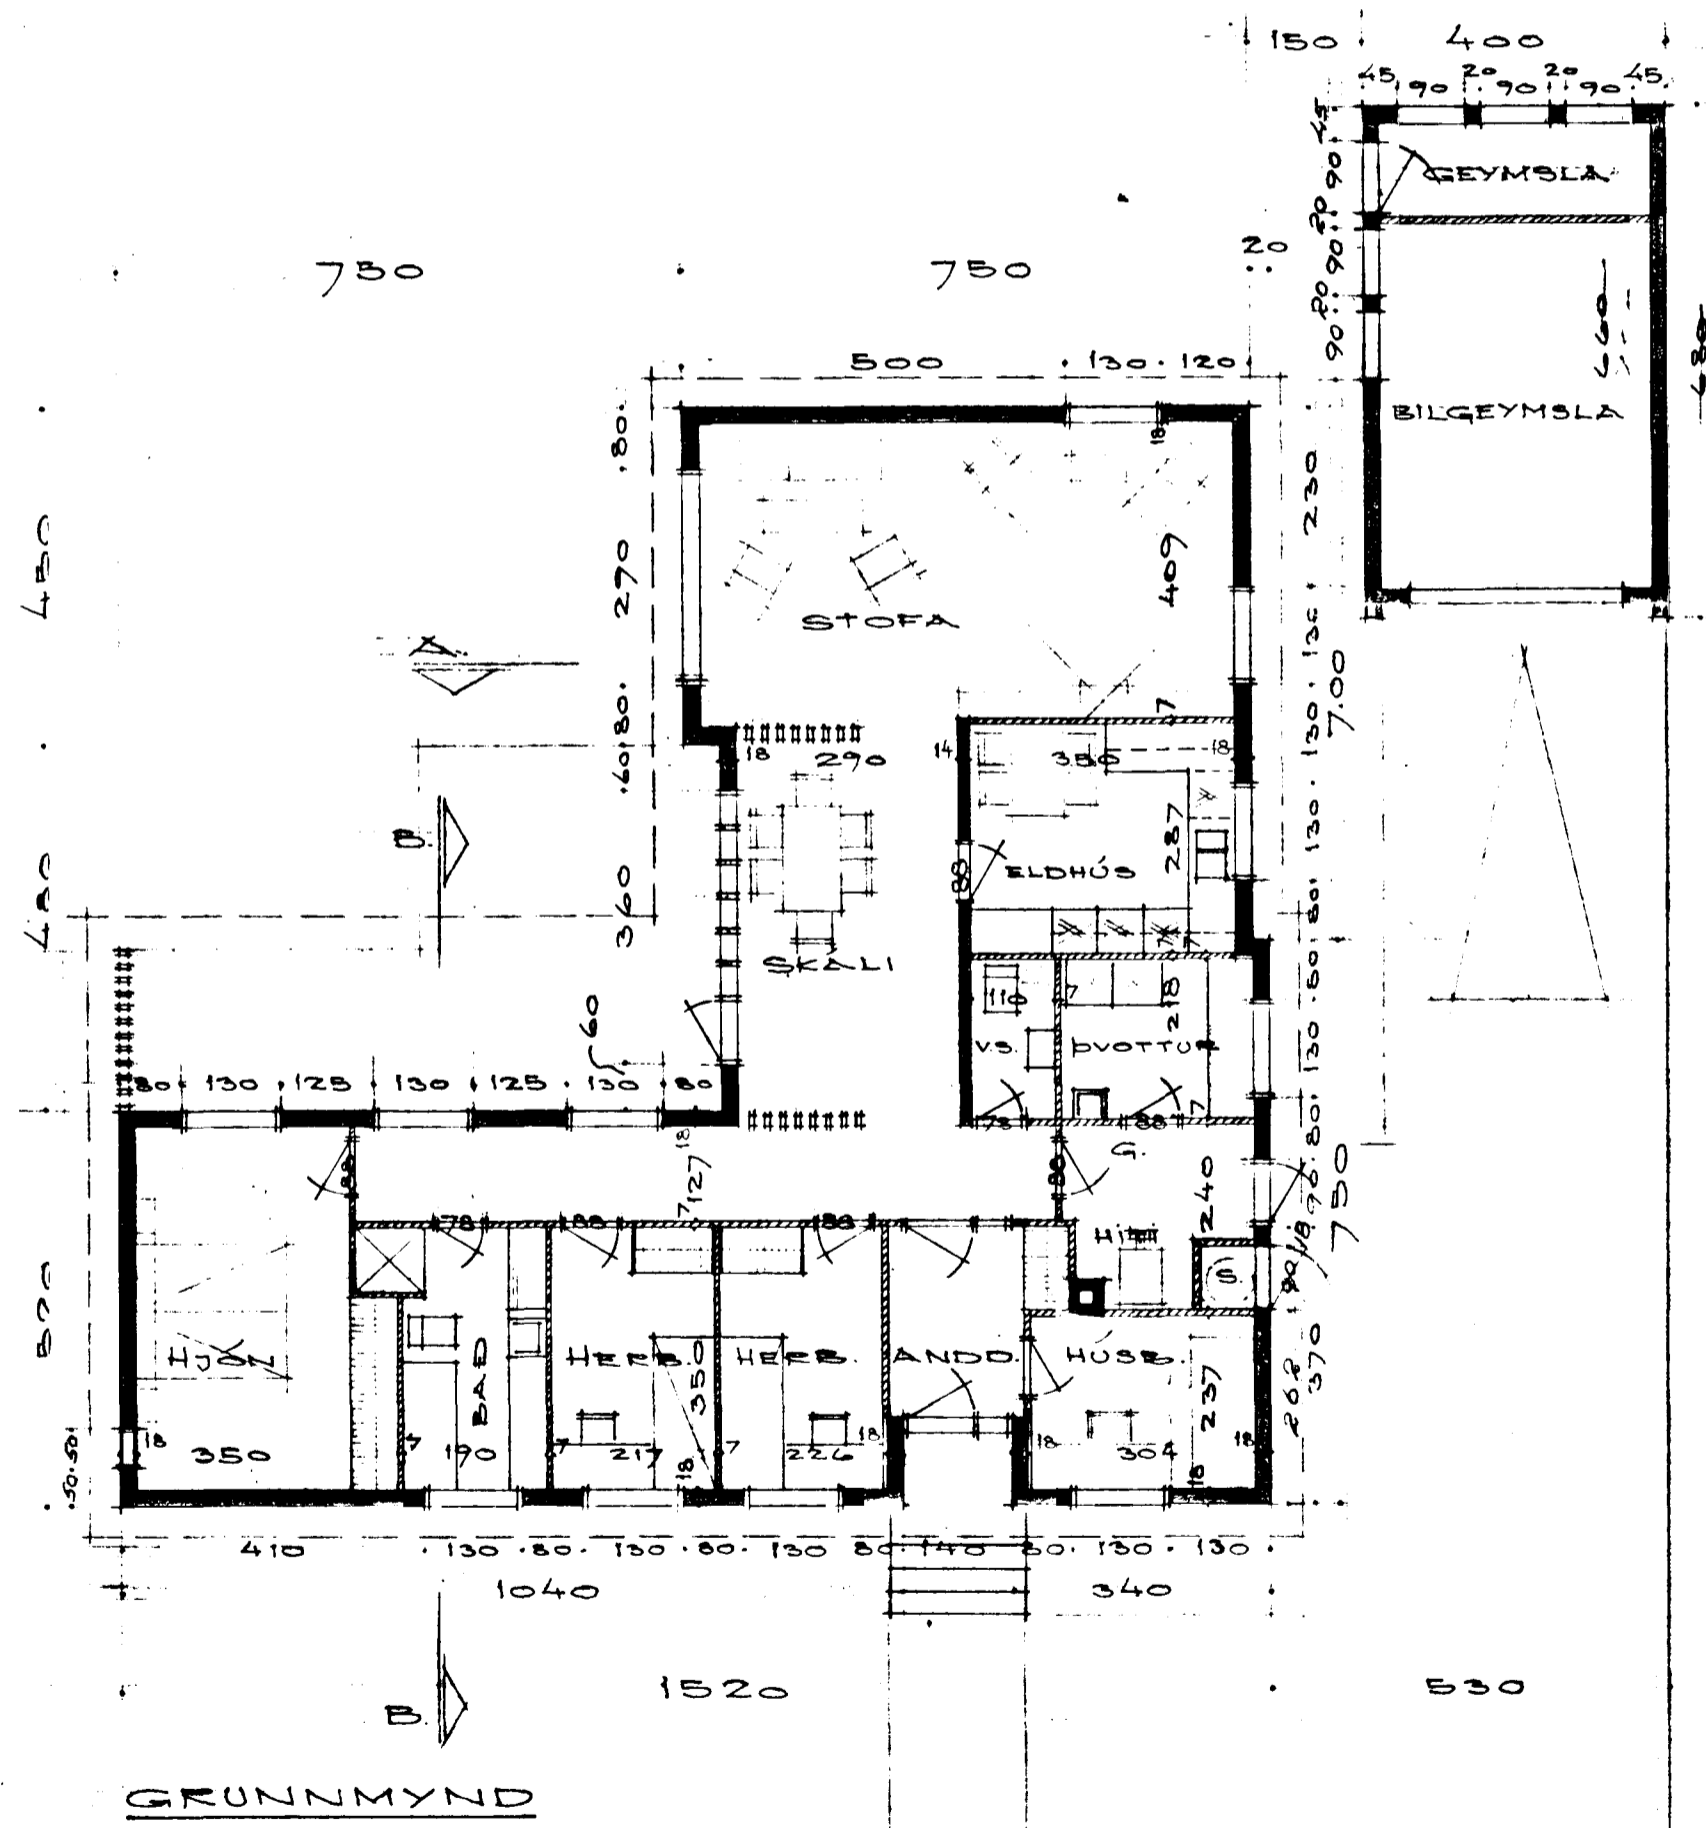
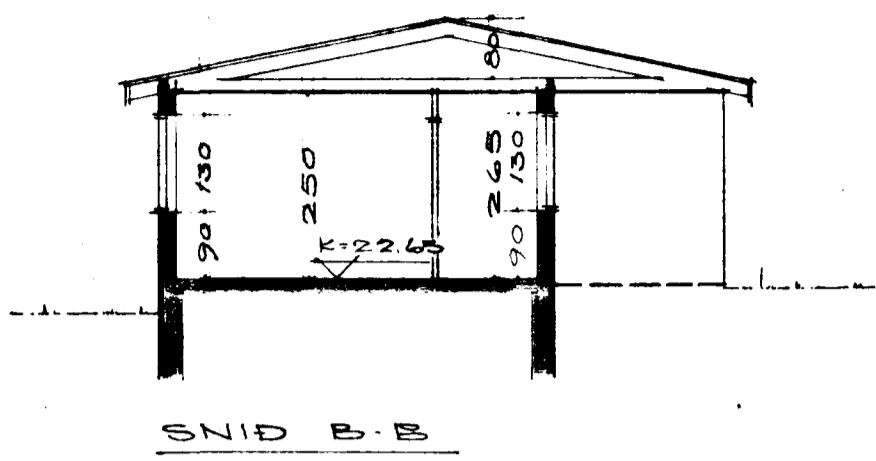


Samþykkt á fundi bygginga-
nefndar þ. 6/2 1974
BYGGINGAUFULLTRÚFIN
Í HAFNARFIRÐI
F. Sigurðsson

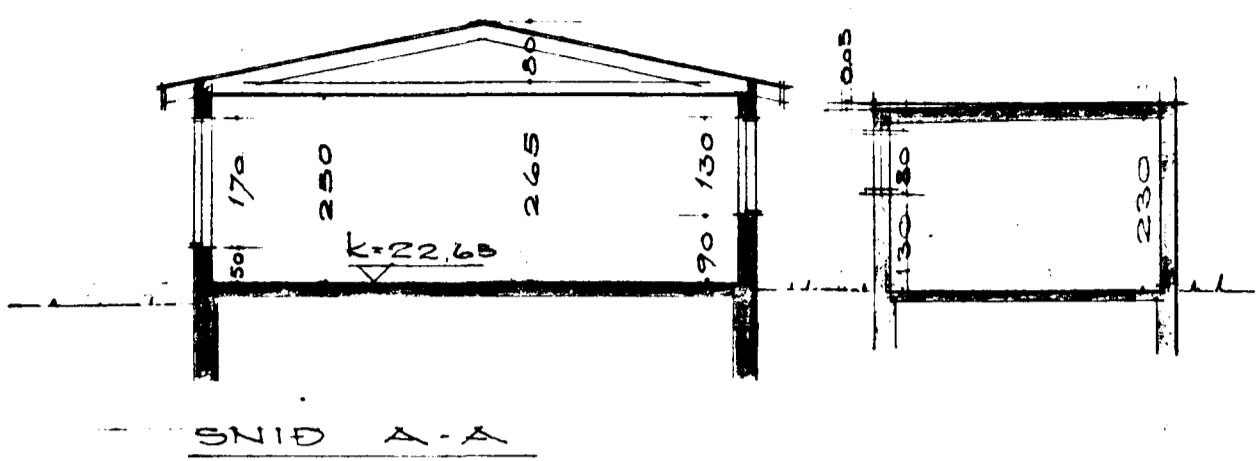

LÖB: 771,4 M²
HÚS 145,45 M² BRÚTTO. 127,3 M² NETTO
BÍLGEYMSLA 26,4 M²
30,0 M²

HEIDVANGUR NR. 54 HAFNARFIRÐI

GRUNNMYND OG SNEIDINGAR 1:100
AFSTÖÐUMYND MÁL 1:500
REYKJAVÍK JAN. 1974 S. Jónsson

Álfur Gíslason b499 S. Eftalands 20. Rit.