


GÖNGUSTÍGUR

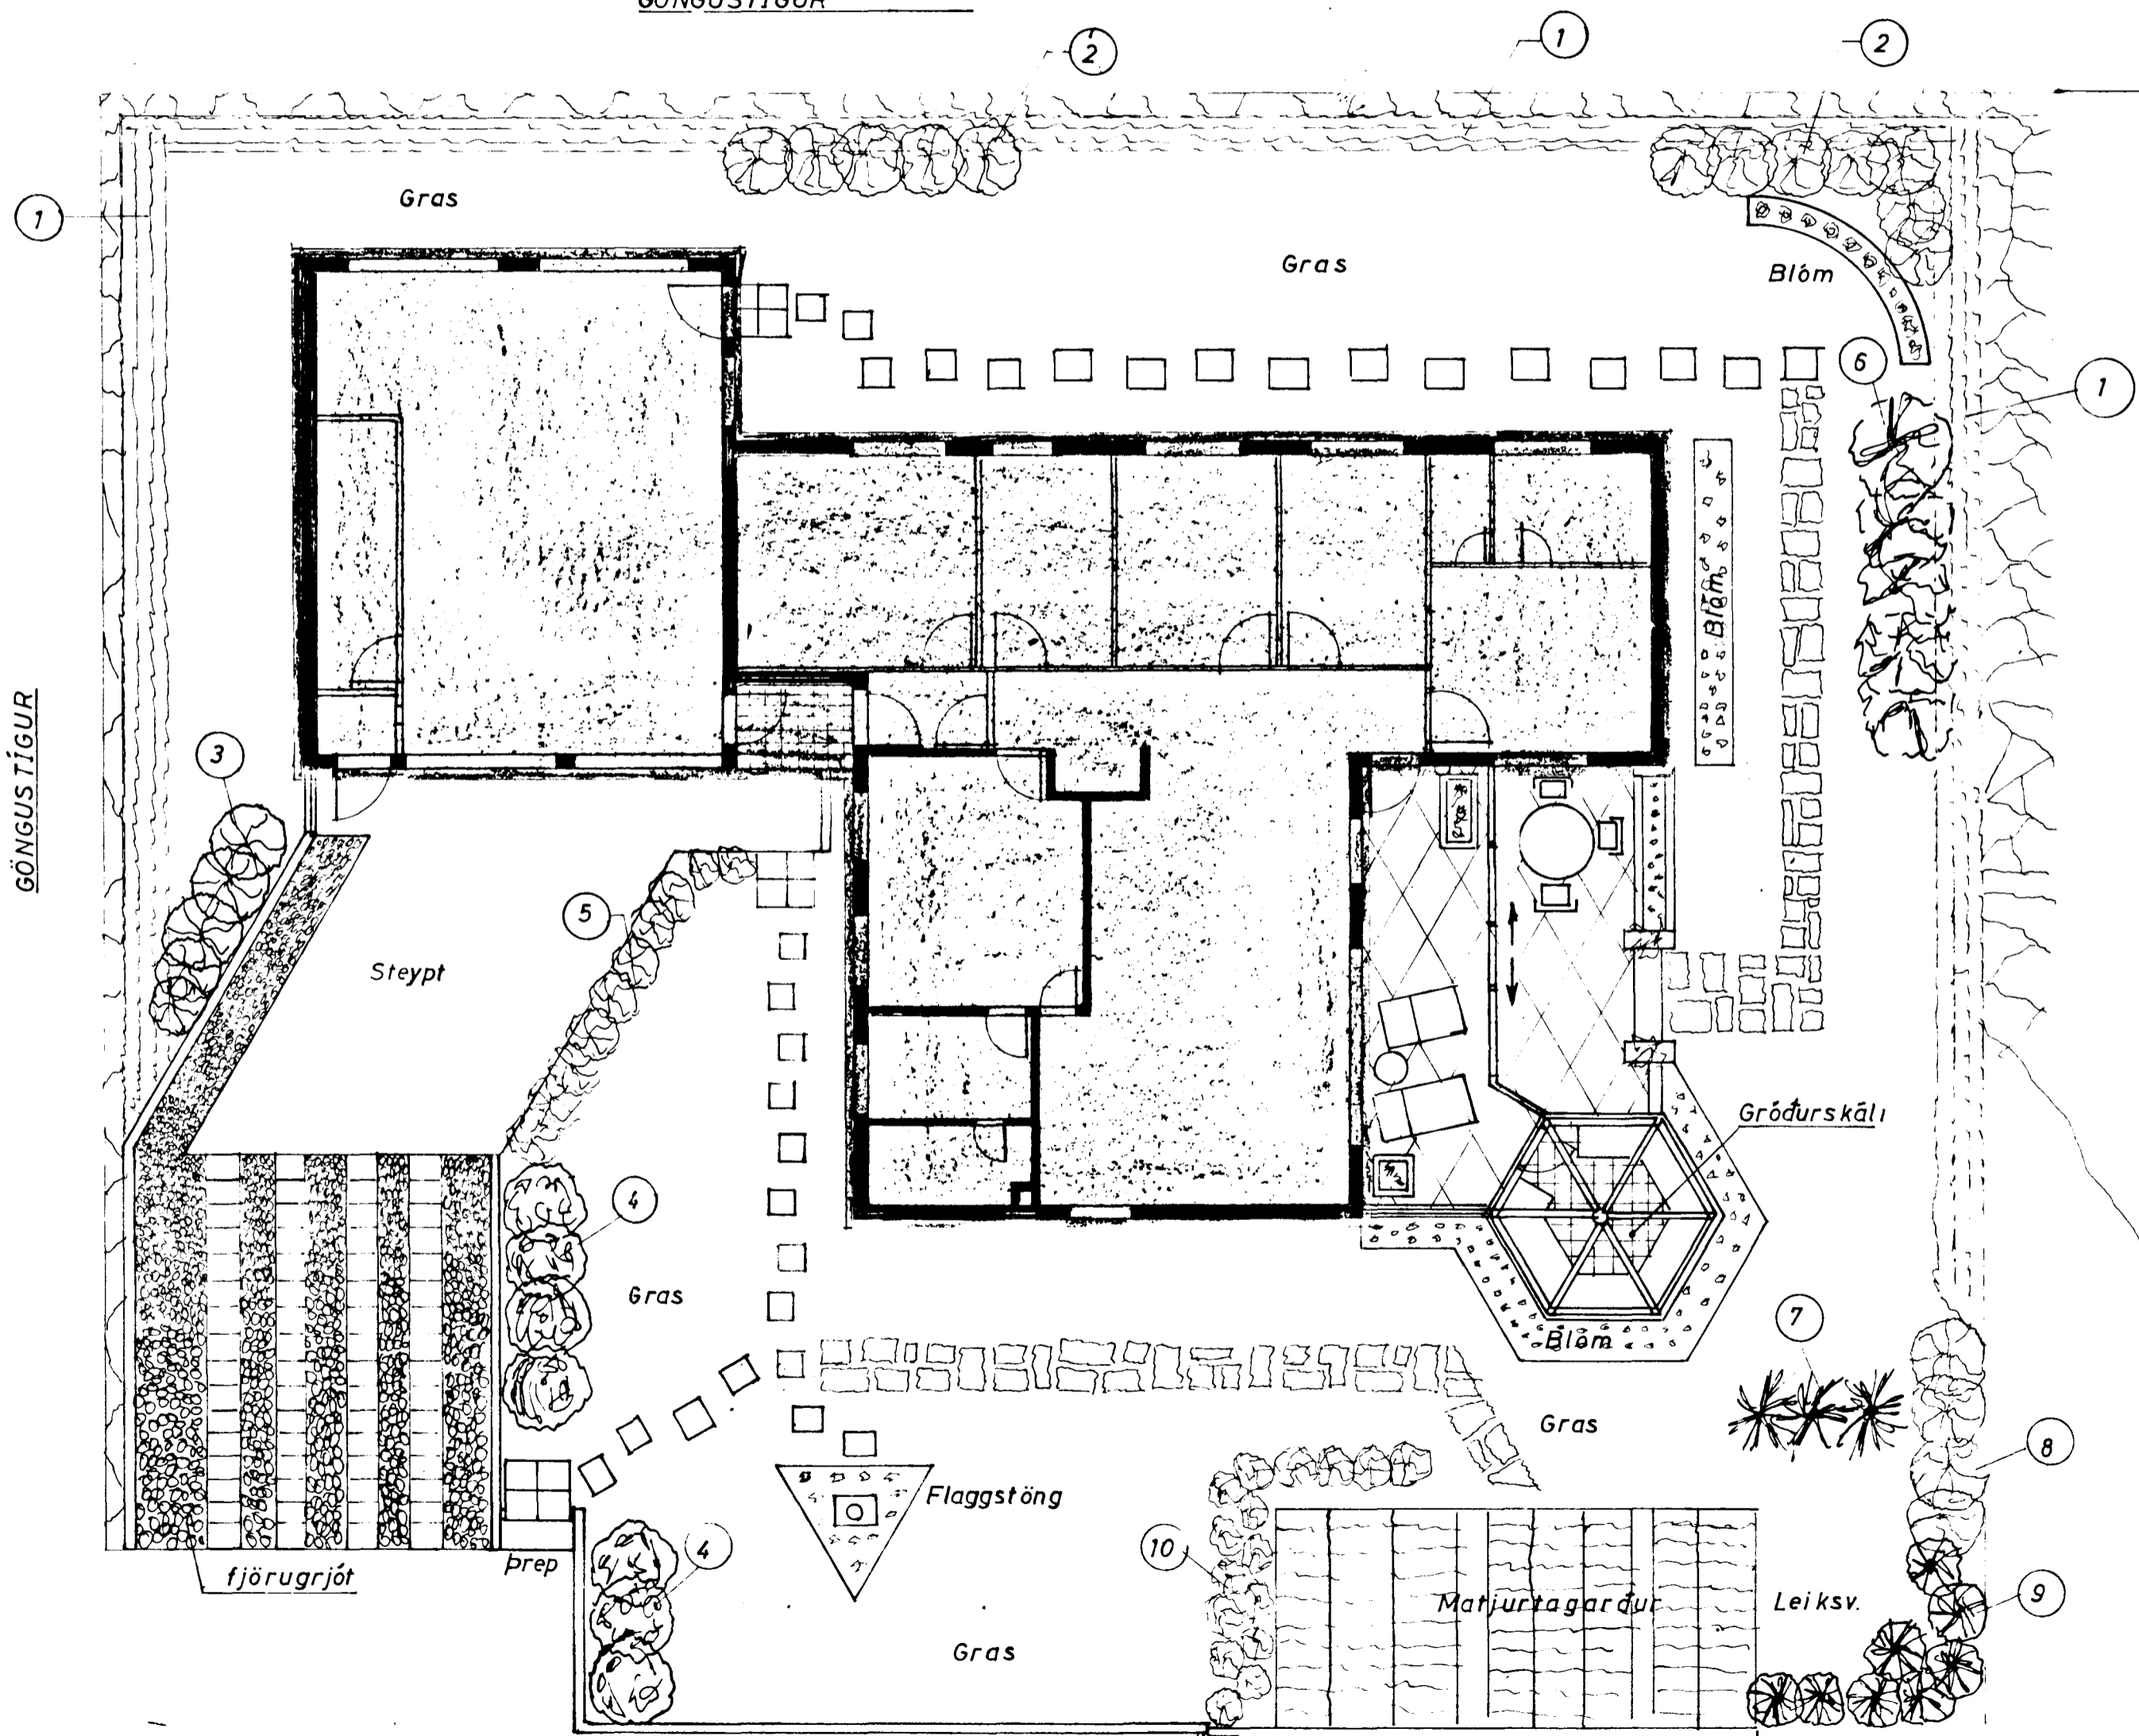

Nr.	Plöntulisti	stk.	bil. m. pl. m.
1	Brekkuvidir	125	0,5
2	Birki	12	1,2
3	Ylmreynir	5	1,5
4	Heggur	7	2
5	Birki	8	1,0
6	'Almur	5	1,5
7	Blágreni	3	1,8
8	Birki	4	1,5
9	Ribs og Sólber	8	1,0
10	Alaskaviðir	20	0,5

$$\frac{170 \times 180}{2} = 150 \times 6 = 918 \text{ m}^2 \times 21 = 19200$$

Samkvæmt á fundi byrjaðar  
 neðan á 21.5.74  
 BYGGINGARFRÓÐGÆFNI  
 Í HAFNARLINDI  
 E. Ingason

Breyting			INGVI I. INGASON F.T.F.Í
Nr.	Dags.	Nafn	
			Verkefni: Heidvangur 68 Hf
			Lóð og verönd

H. Steingr. I. Ingas.  
 Mkv. 1:100  
 Nr. 6-01  
 Dags. 20-5-75