




Samþykkt á fundi bygginga-
nefndar þ. 22/1. 1987
BYGGINGAFULLTRÚINN
Í HAFNARFIRÐI
Bjarni Snæbjörnsson

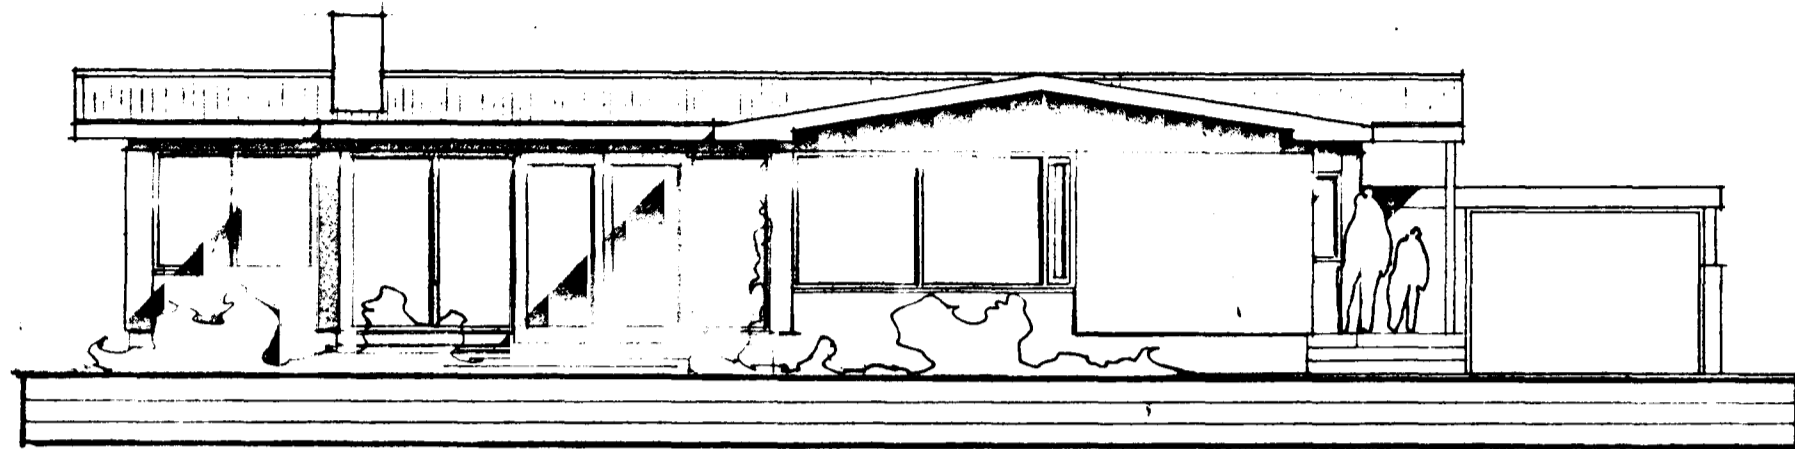


útlit sudur

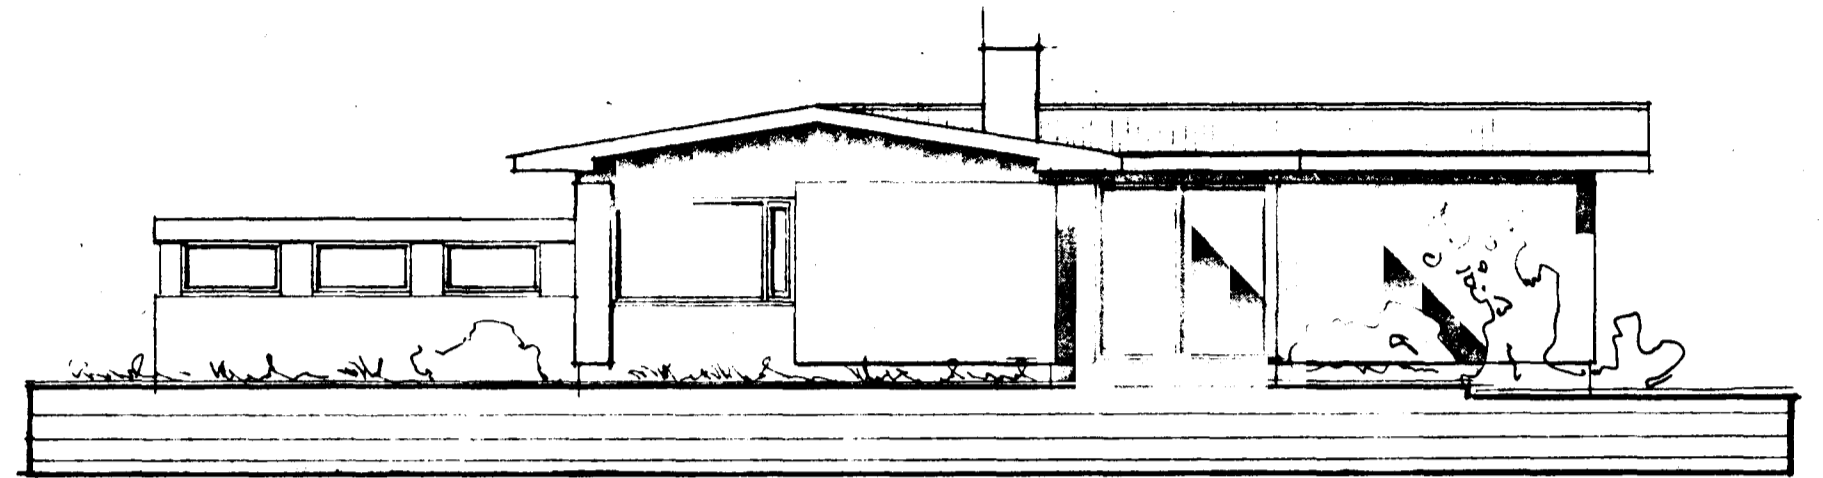

útlit vestur

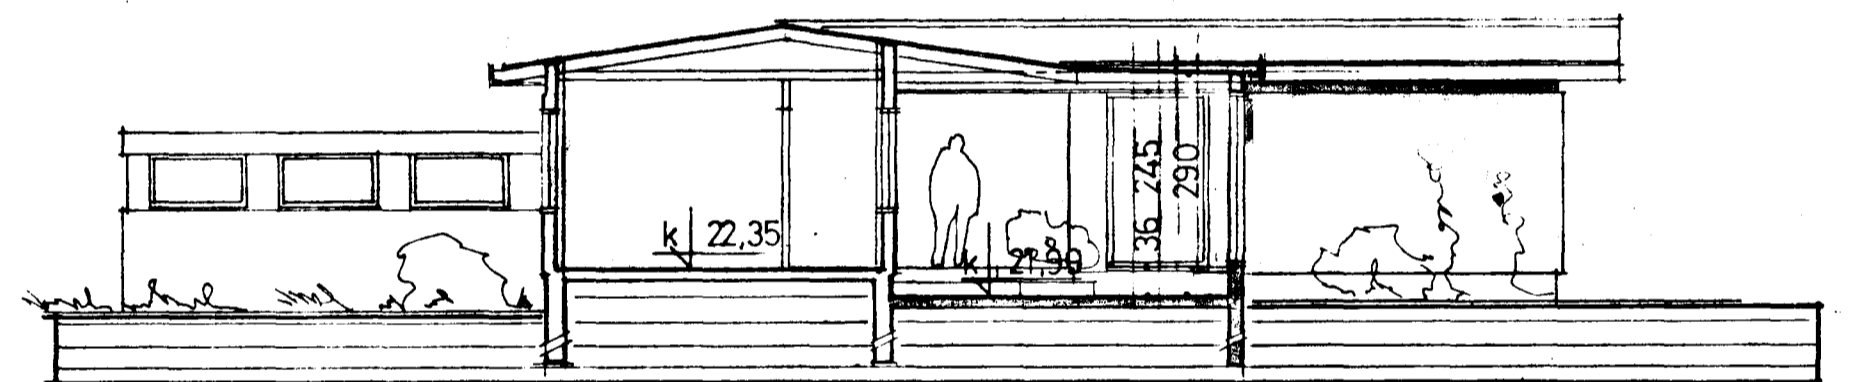


sneiding a-a

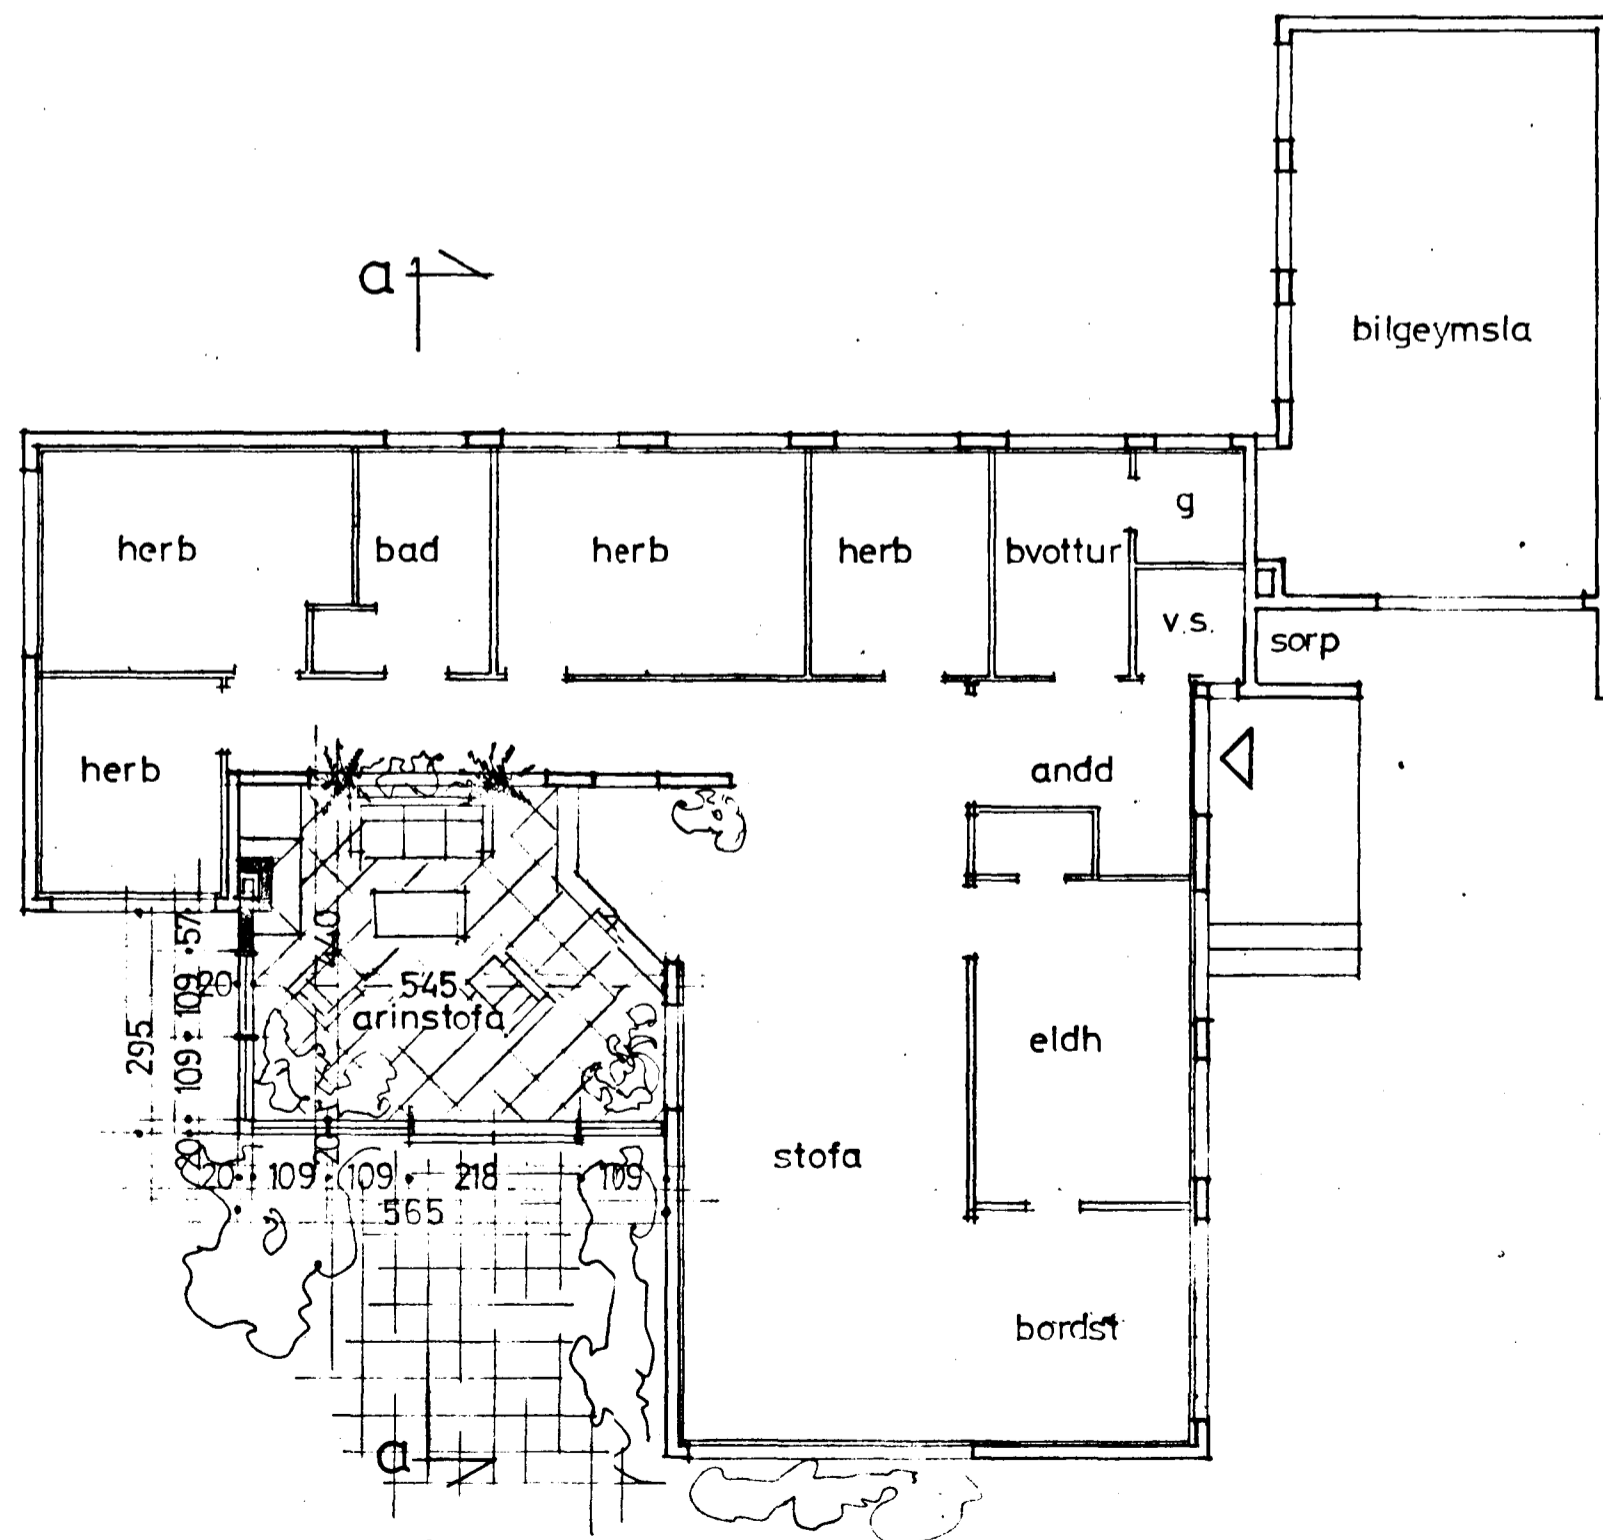

grunnmynd

flatarmál:
flatarmál húss 144,61 m²
stækkun 26,00 m²
170,61 m²
rúmmálsaukning 77,68 m³

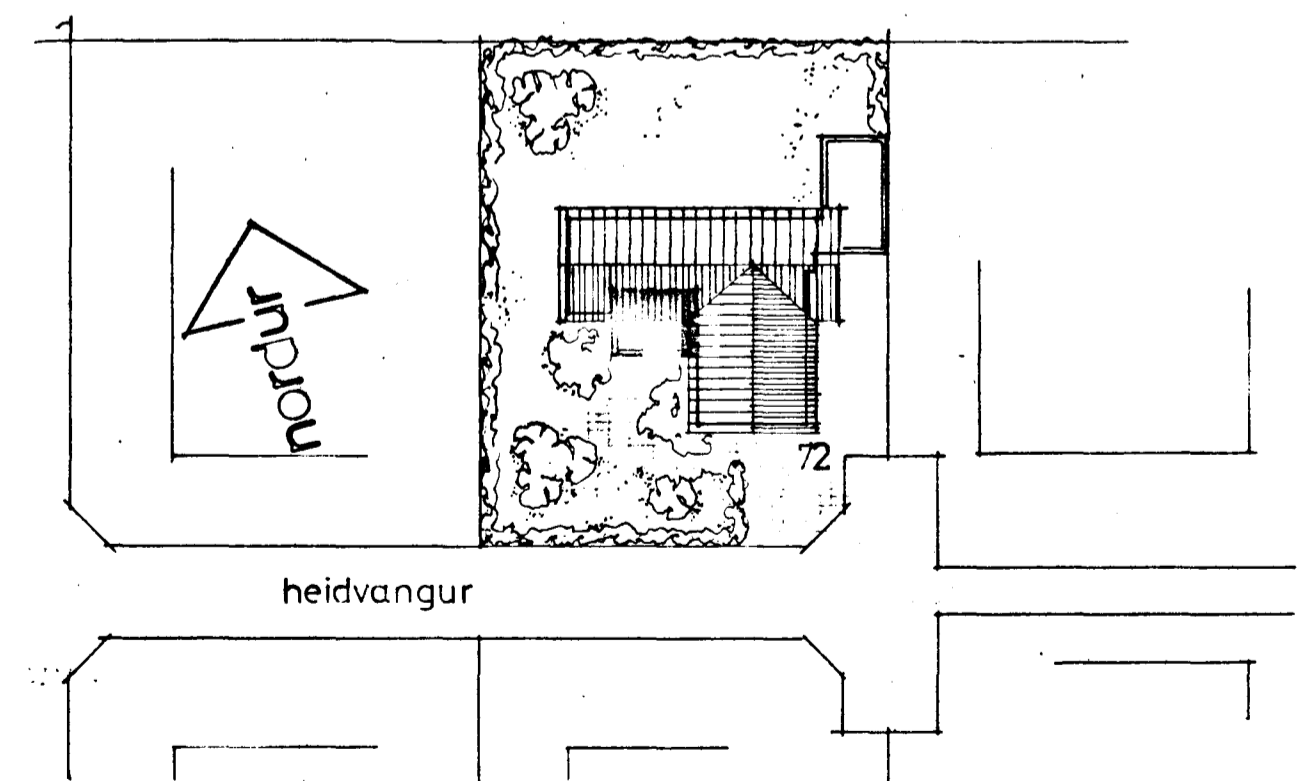

bjarni snæbjörnsson

arkitekt fai. sími 532 66 387 50

heidvangur 72

arinstofa

1:100 09.09.'86

Bjarni Snæbjörnsson