

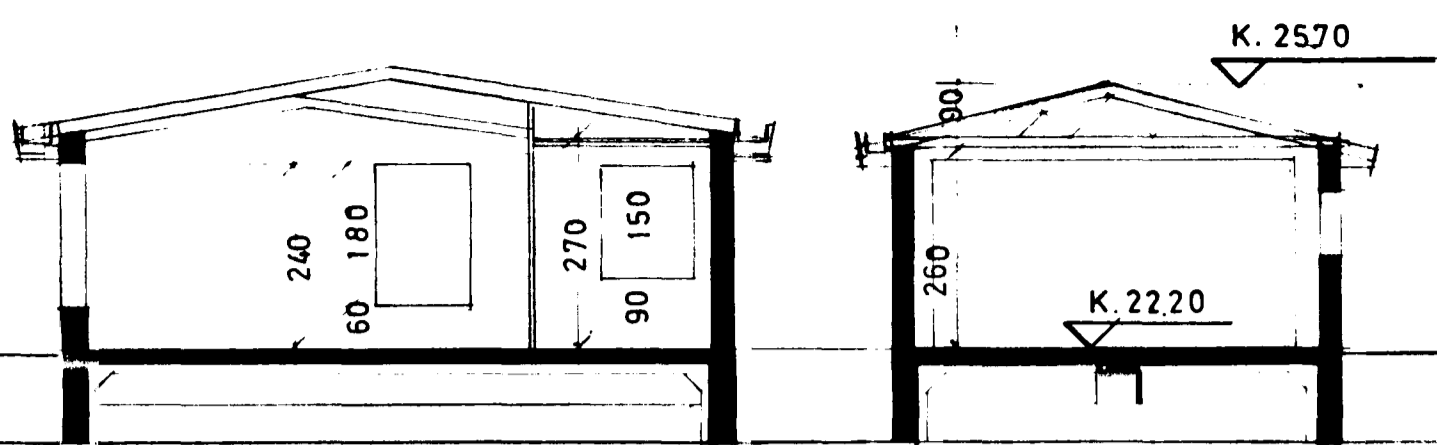




Samþ. list & fundi bygginga-  
áráttar 3. 10. 1973  
Bjarndóttir Gunn  
Einkaskrifstofa  
*Gunnar Gunnarsson*

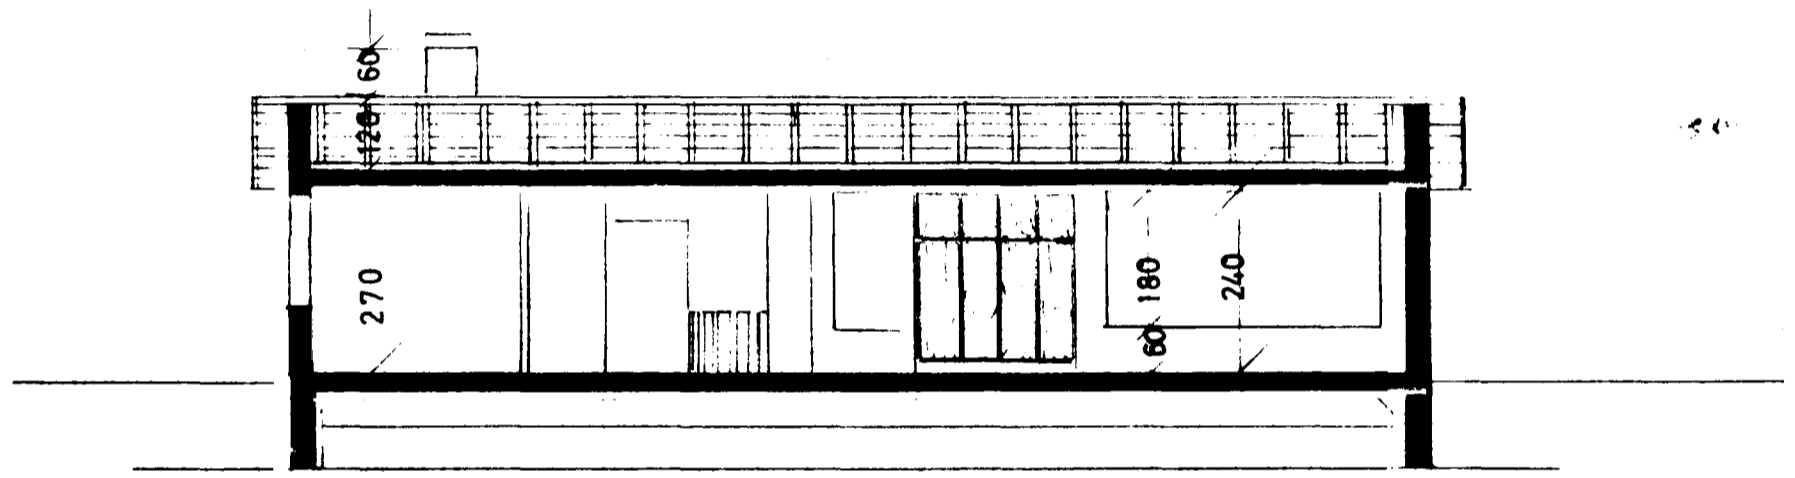

AA

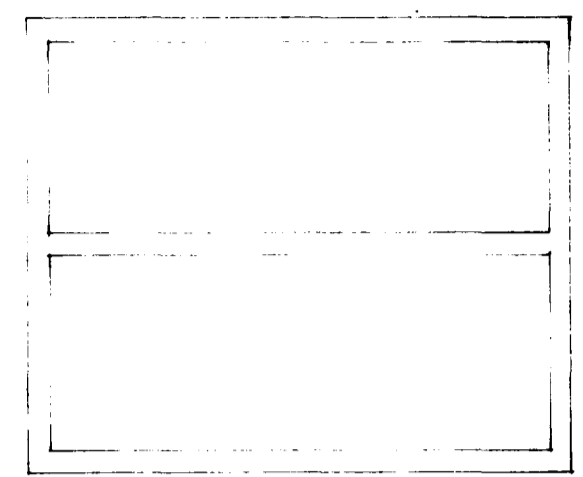

BB

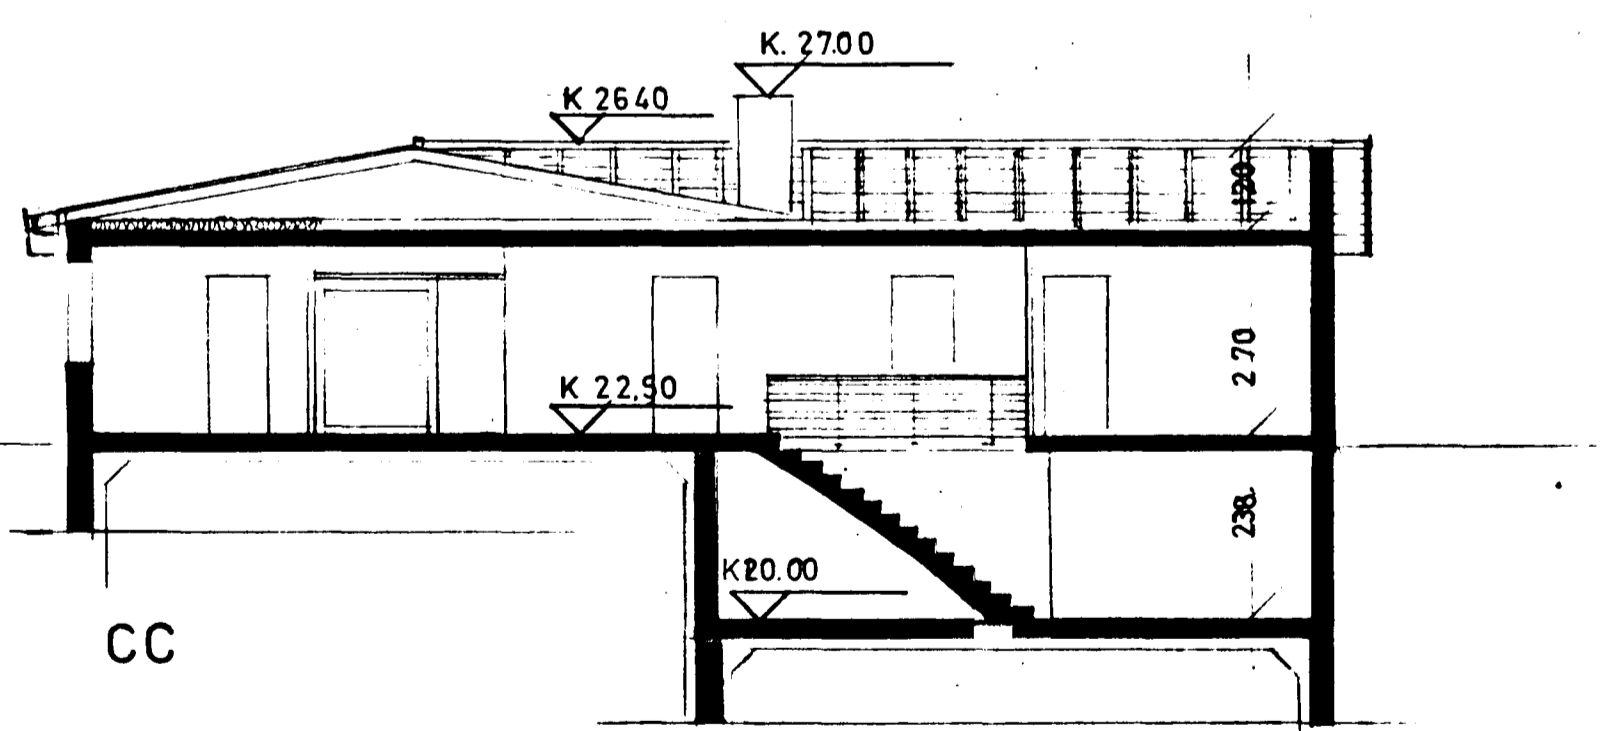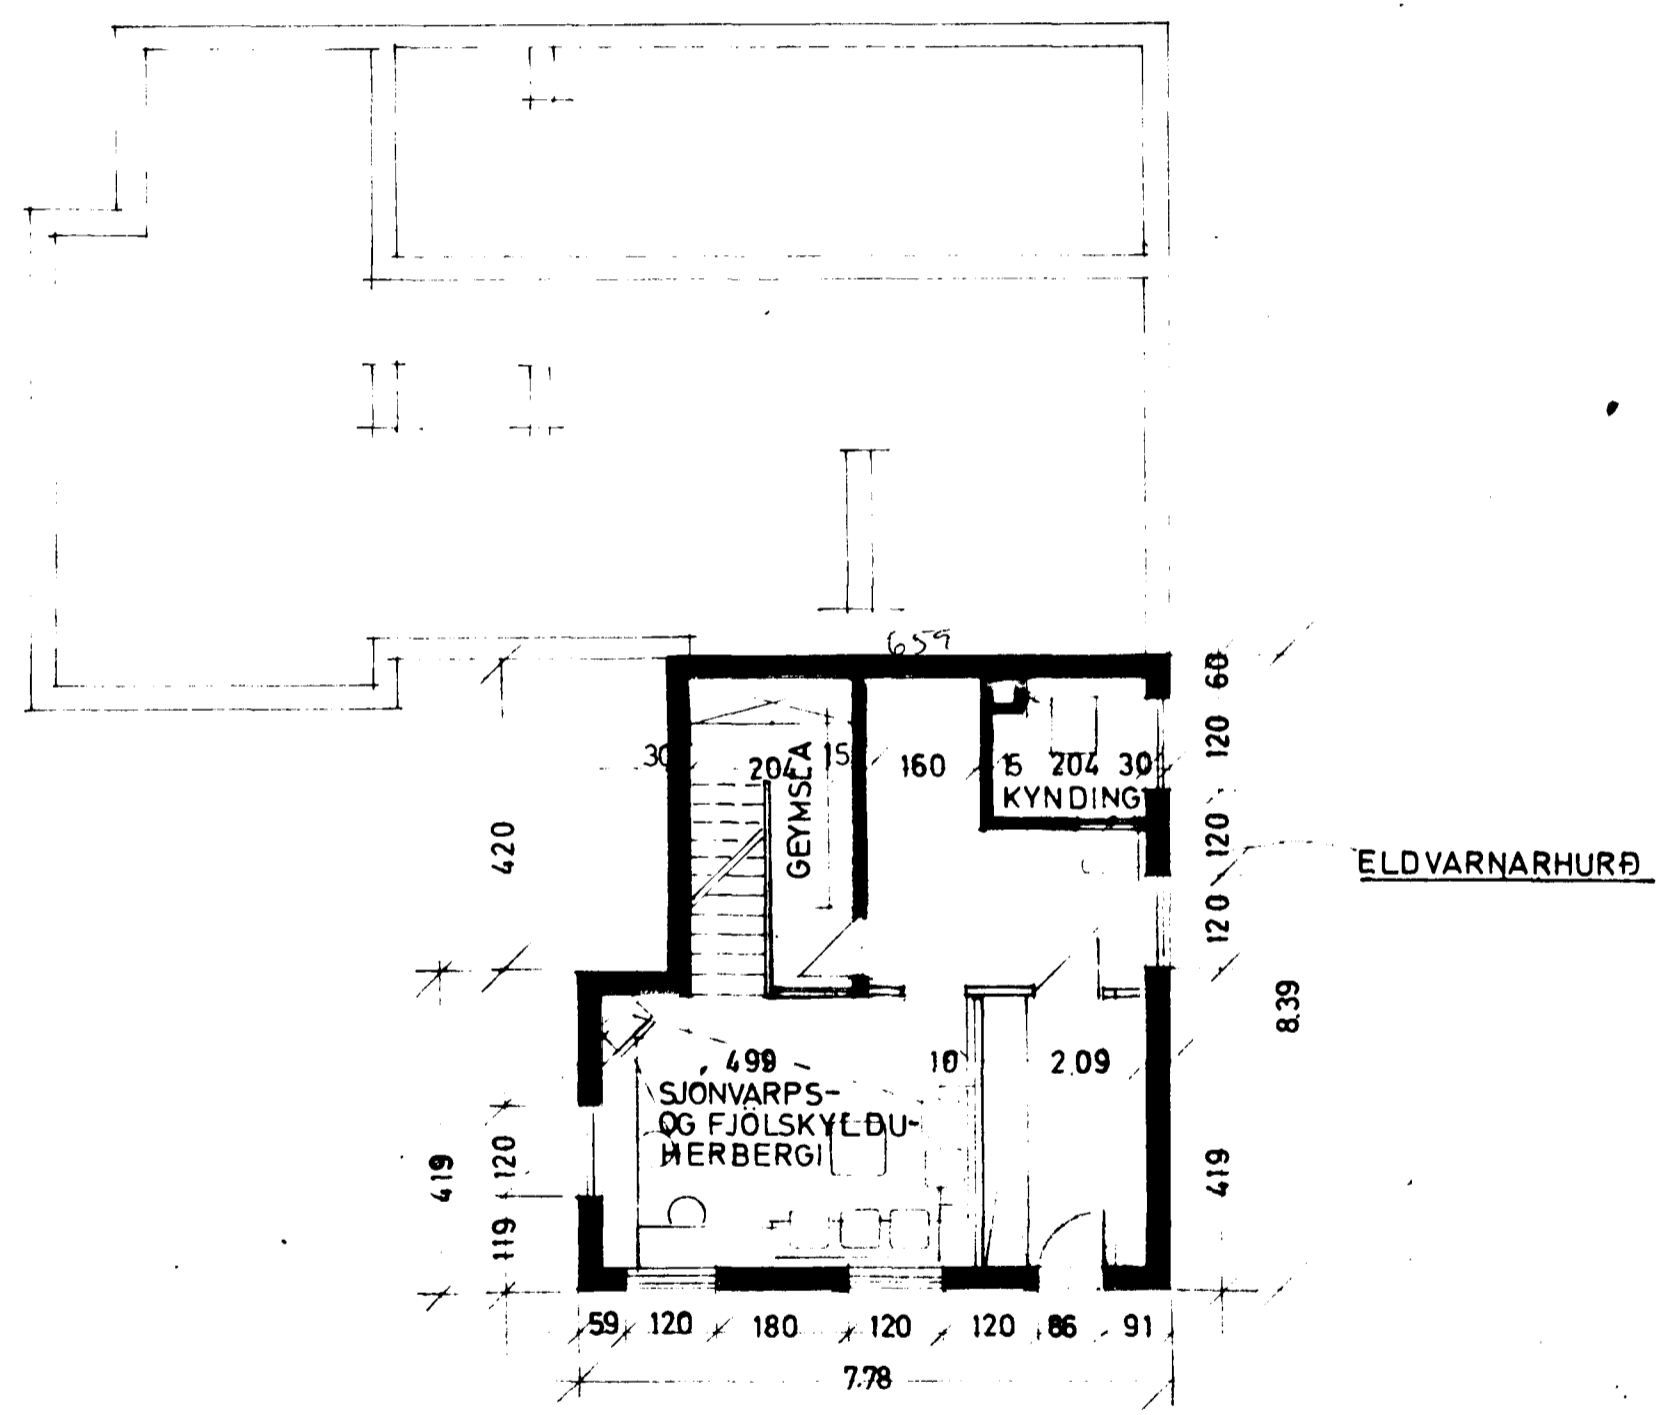

CC

KJALLARI  
BRÚTTO 60,0m<sup>2</sup>  
60,3

ÖLL MÁL SKULU LESIN EN EKKI MÆLD AF TEIKN  
ÖLL MÁL ATH A STADNUM

HEIÐVANGUR 80 HAFNARFIRÐI.  
EIG.: BJARNI NIKULASSON  
KJALLARI M.: 1:100  
SNID M.: 1:100  
ÓLI ÞÓRÐARSSON ARKITEKT FAI  
LOVISA CHRISTIANSEN INNANHUSARKITEKT  
KIRKJUVEG 15 HANARF S. 5 29 58

*sept 73 Óli Þórhásson*