



grunnmynd 1. hæðar 1:100

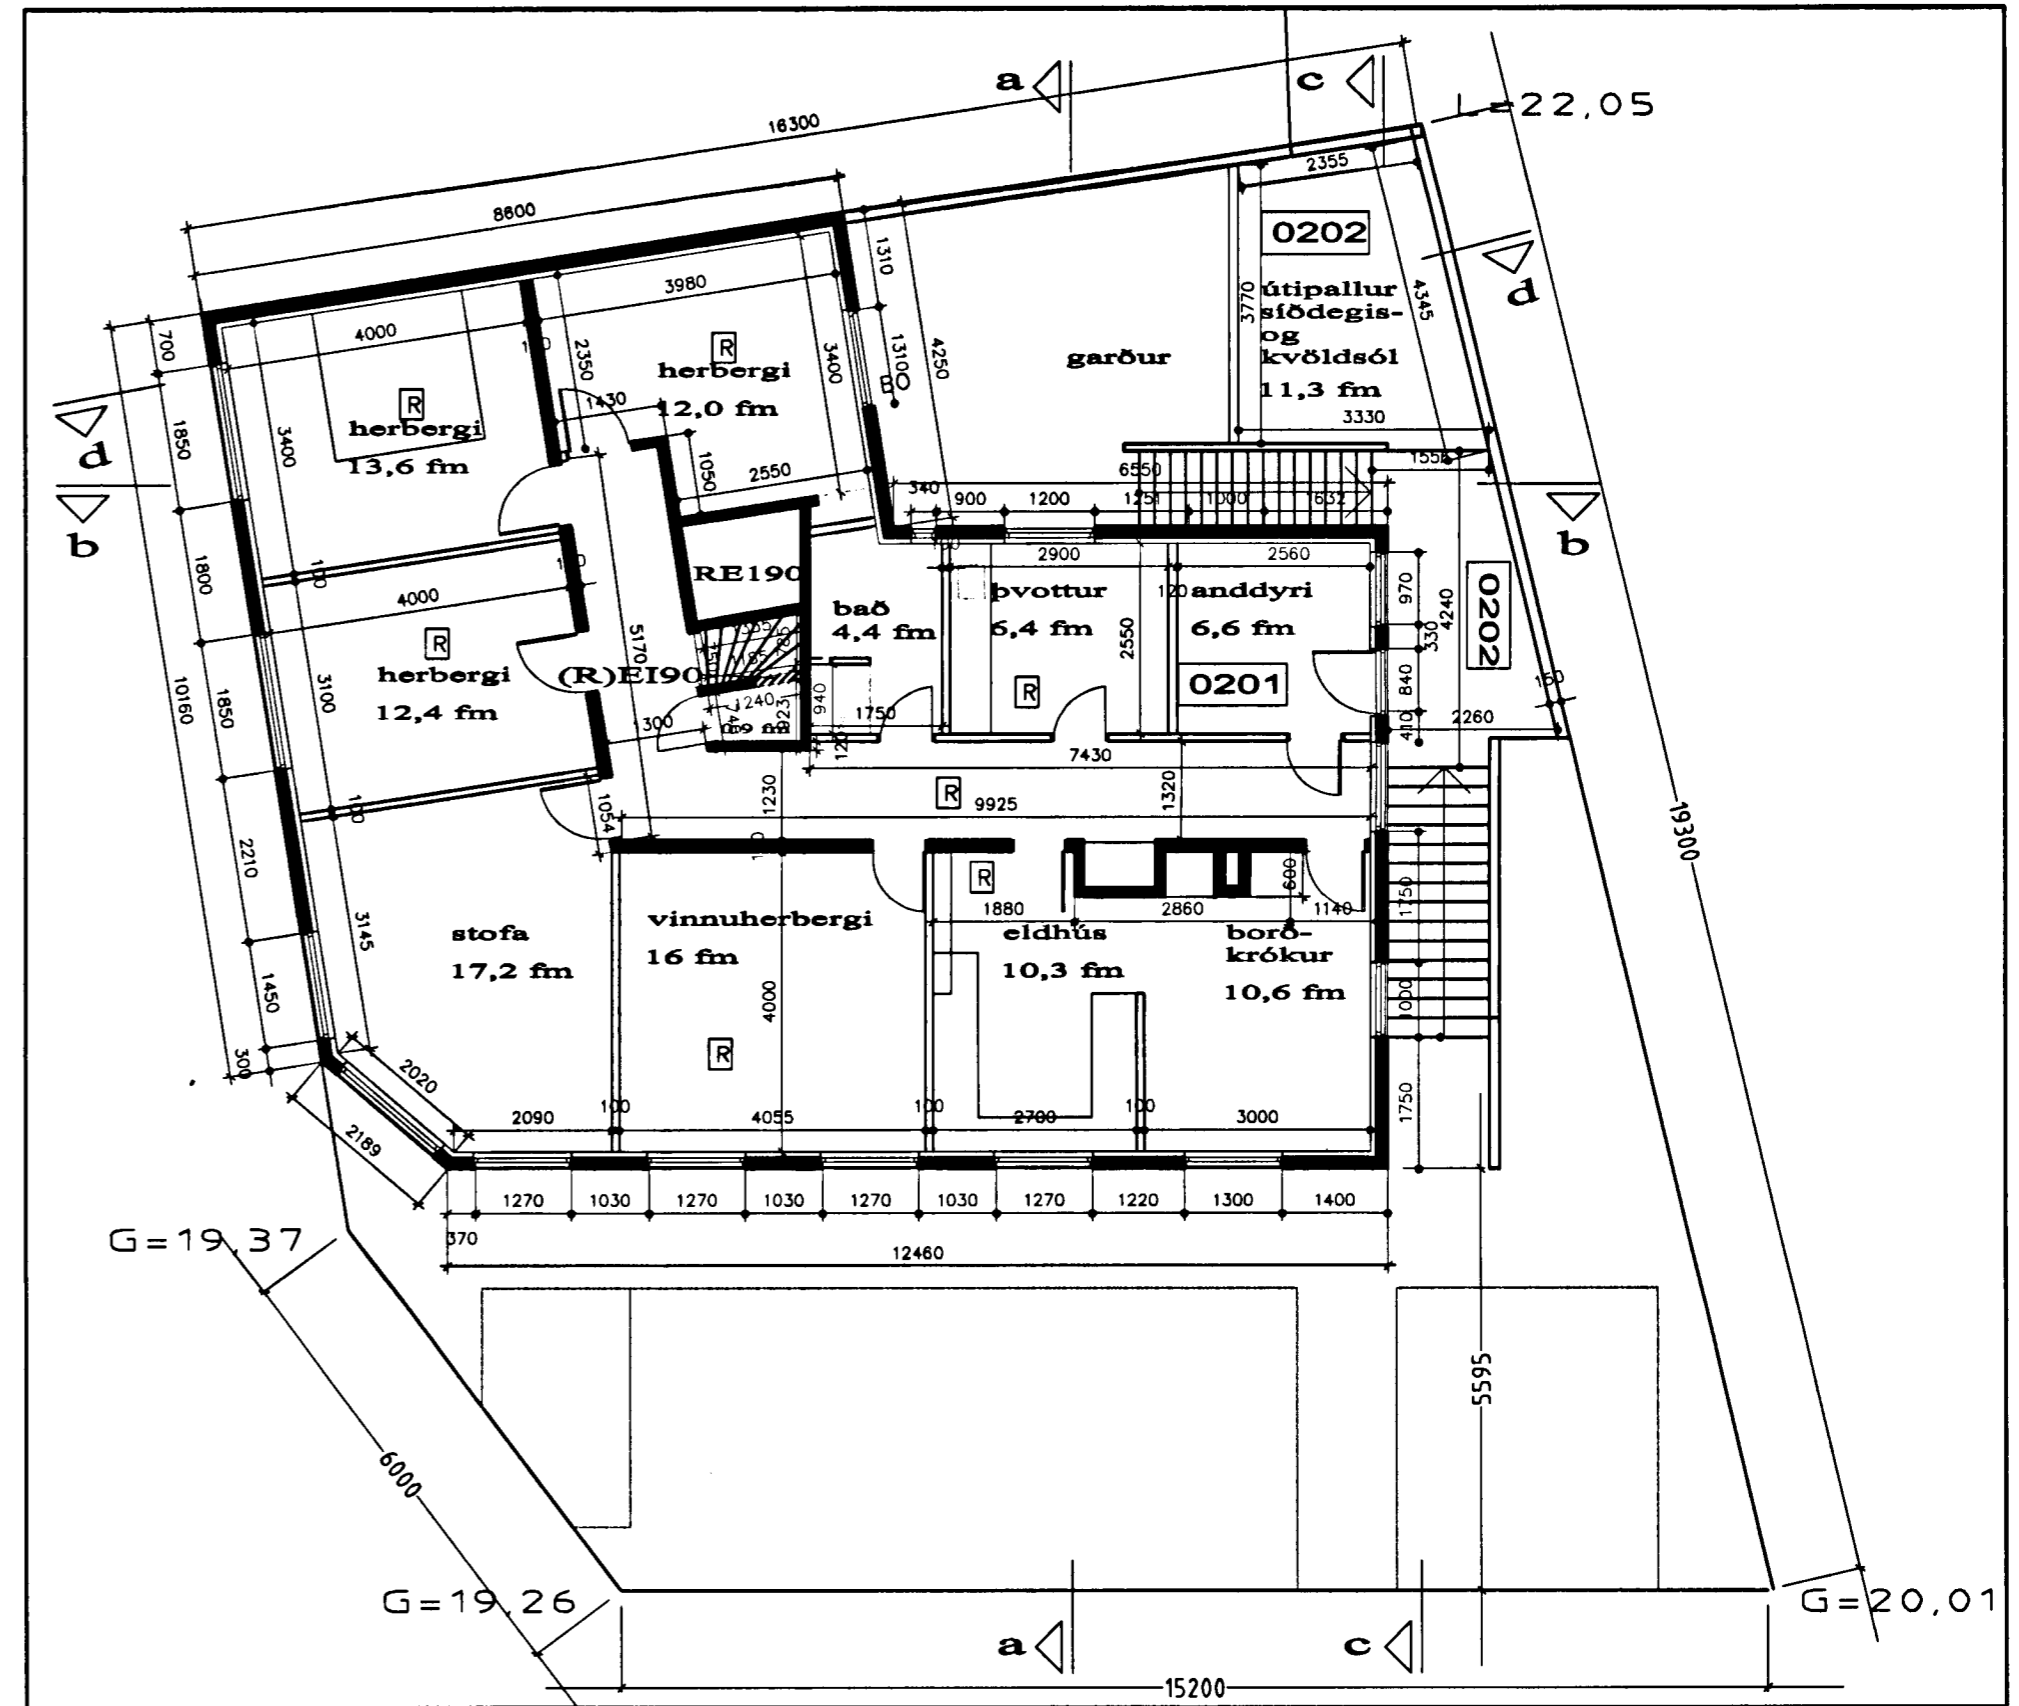

grunnmynd 2. hæðar 1:100

hverju:	hverju:
11.06.04	Brunavarnir
 borealis ARKITEKTAR	
verkhelti	verknúmer
Hellisgata 16	01-609
heiti tekiingar	númer
grunnmyndir	A-102
dags.	teknó af:
10. júní 2003	gg
skrárhelti	yfirfarit:
br_hellisg.juni	meikvarði
	1:100
skrárhelti br_hellisg.juni	