


Ganga skal frá opnu  
eldstofu í samráði við  
slökkviliðsliða



Sambýkt á fundi bygginga-  
nefndar 9. 9. 81  
16. 6. 82  
12. 10. 83  
BYGGINGAÚTLIT  
Í HAFNAFIRÐI  
S. /ignat son

Þakklætt myndlotshöfundurinn  
F. S.

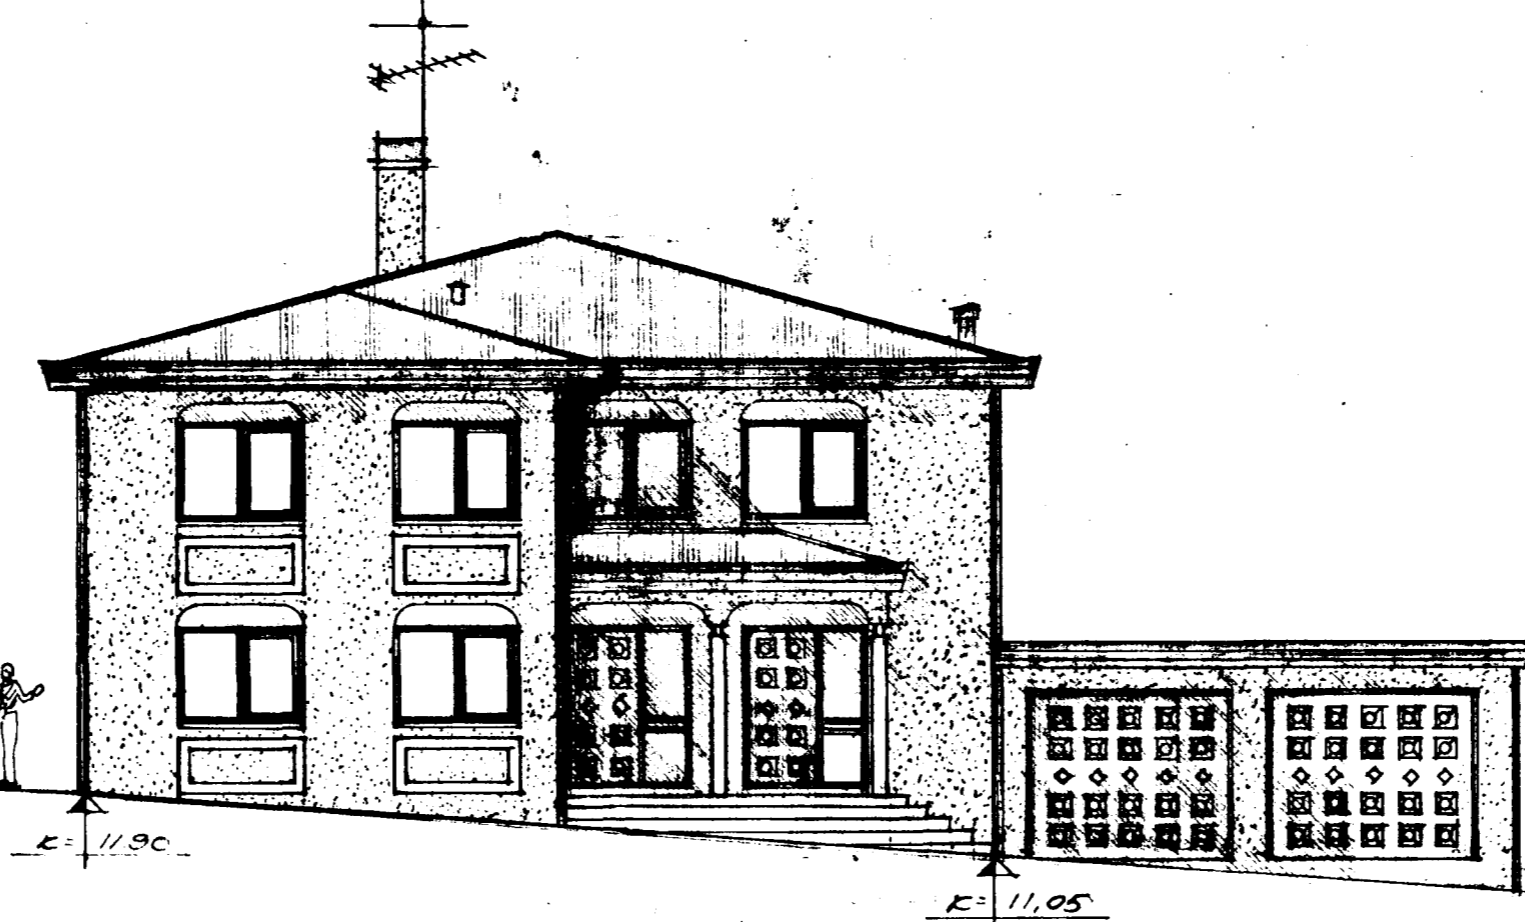

NOÐRUSTURHJÚÐ AÐ GÖTU

\* 780 \* 420 \* 680 \*  
\* 70 \* 325 \* 90 \* 245 \* 180 \* 245 \* 87 \*

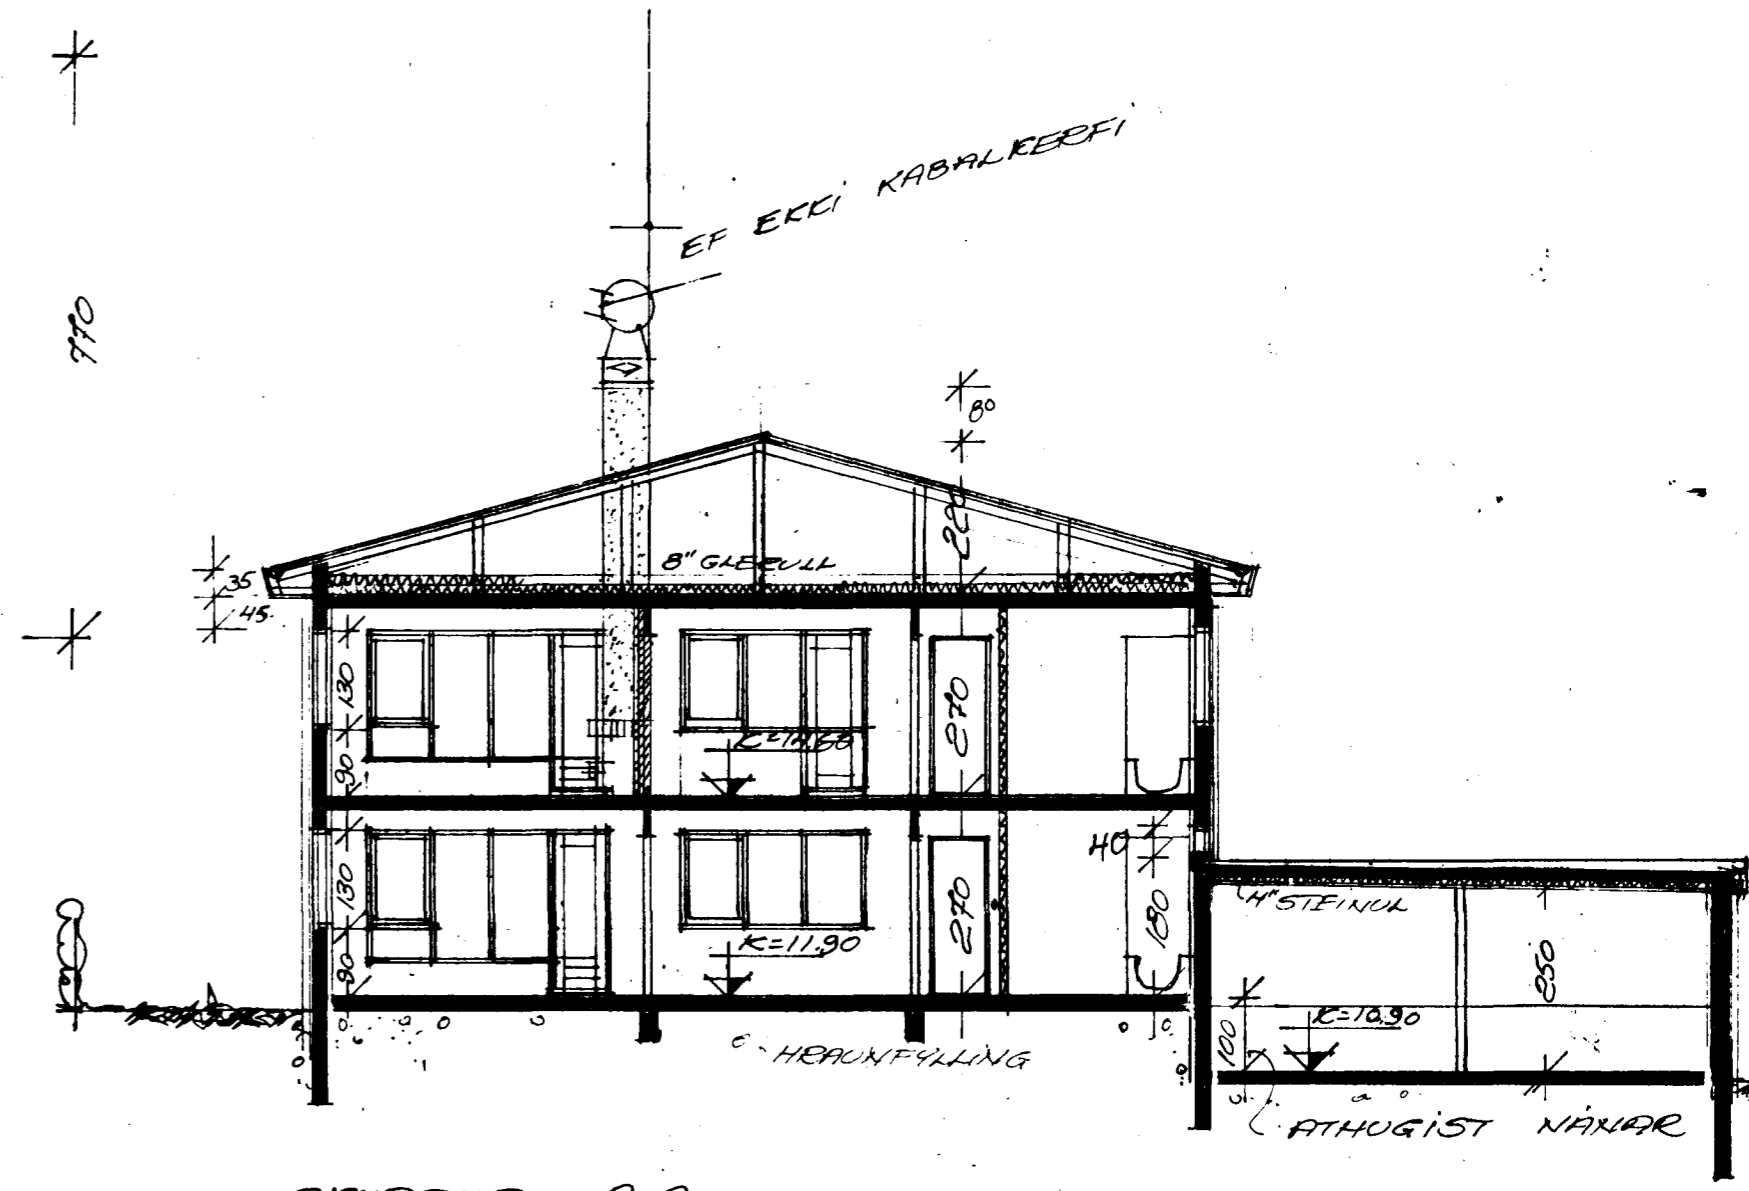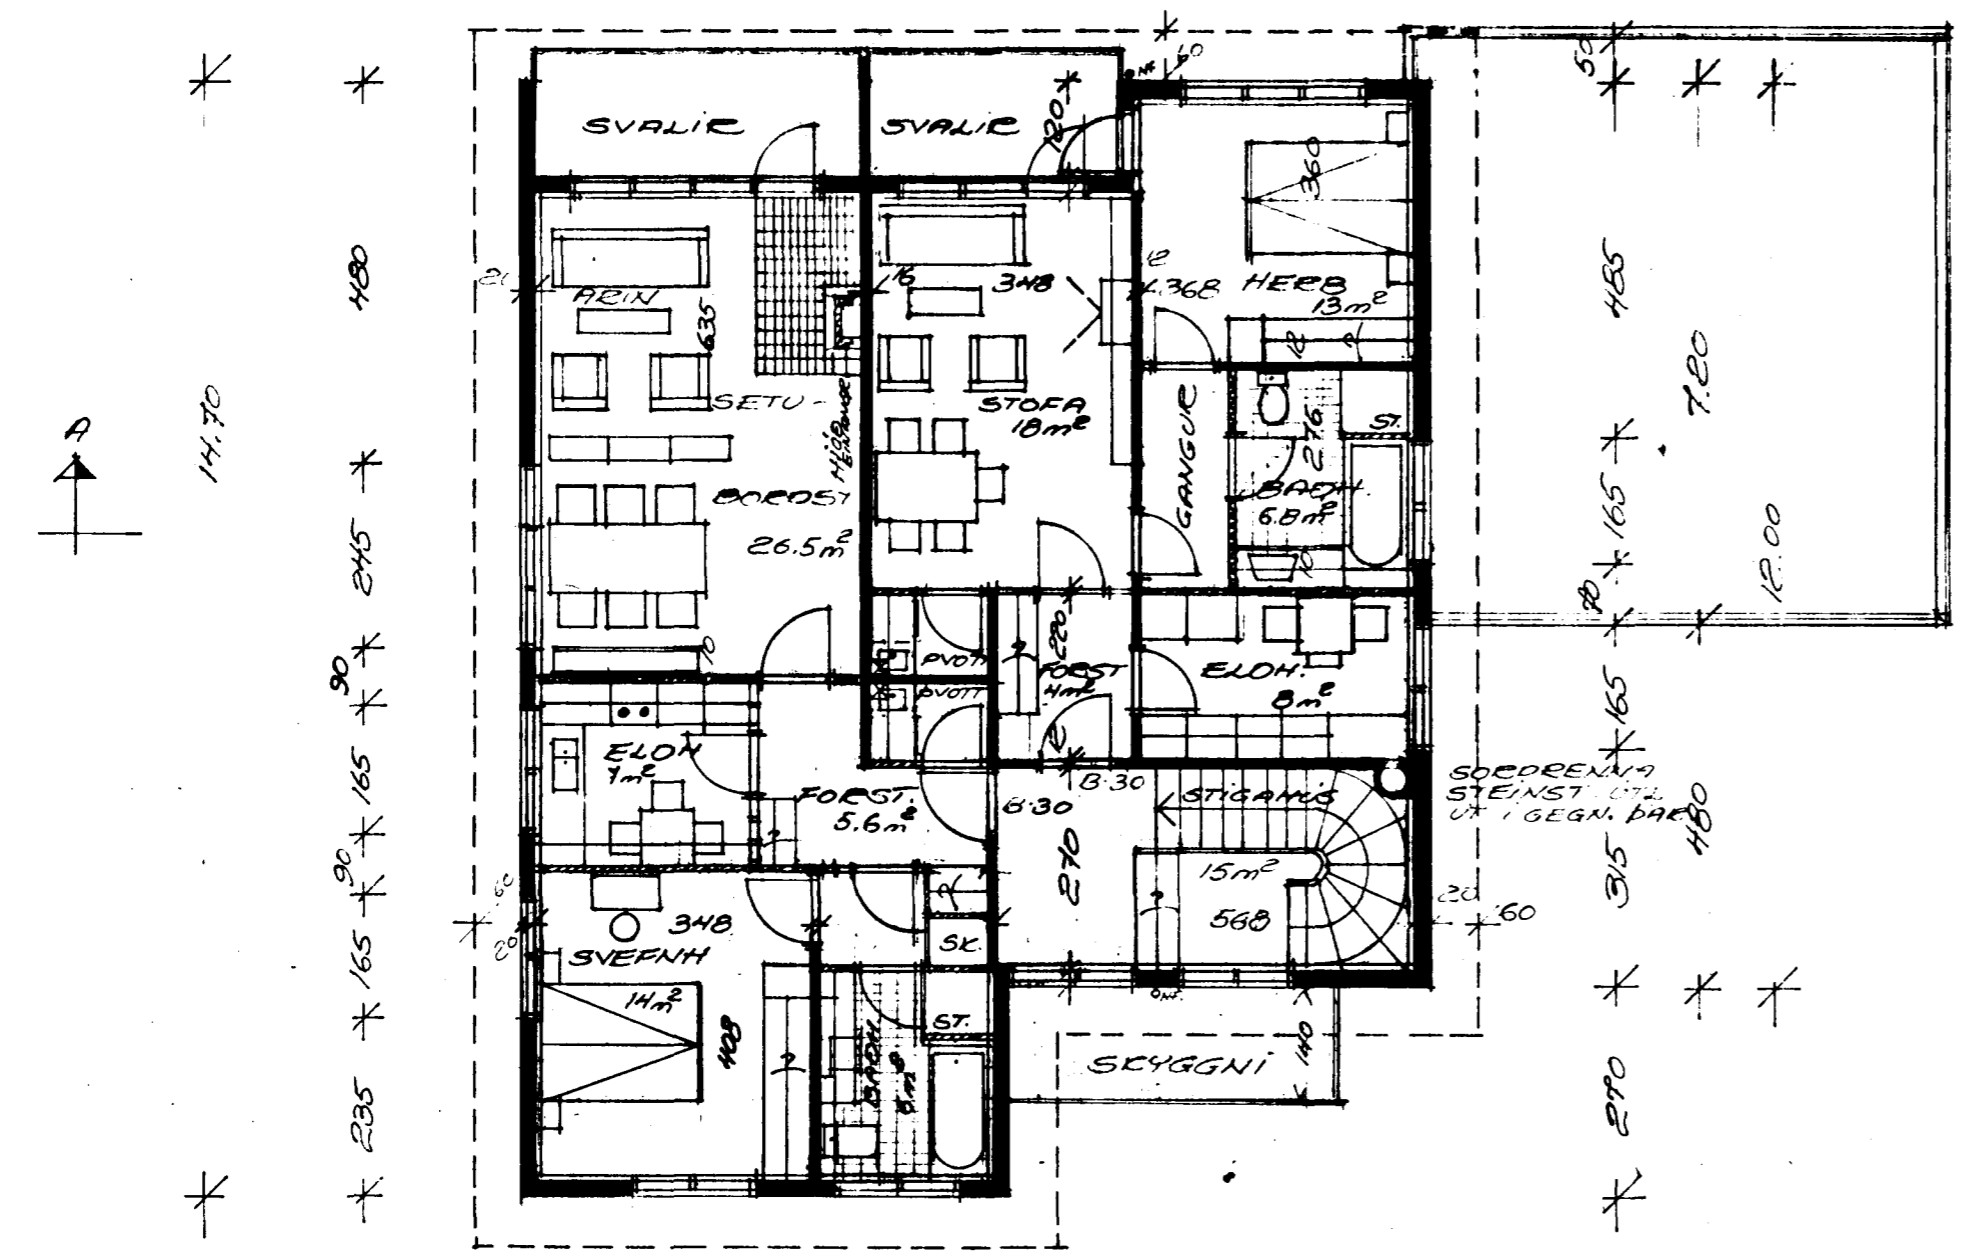

SKUGUR A-A

3660-0170-01  
02

\* 120 \* 165 \* 100 \* 165 \* 60 \* 165 \* 70 \* 165 \* 170 \*  
\* 630 \* 570 \*  
\* 12.00 \*

GRUNNMYND EFRÍ HÆÐAR 152 M<sup>2</sup>  
21 BÚÐIR

2

HELLISGATA 17 HAFNAFIRÐI  
EVD TÓLI 81 (JÚNÍ 82) SEPT 83 OKT 83  
GRUNNMYND ÚTLIT OG SKUGUR  
MÁL 1:100  
TEIKN  
BOISTINN SVEINGJÓNSSON  
Arnimur Sveinsson