



Samkvæmt A tundi byggingar
 undir númeri 1611/85
 BYGGINGARFRÁHÁG
 Í LAUSUN
 P. V. B.

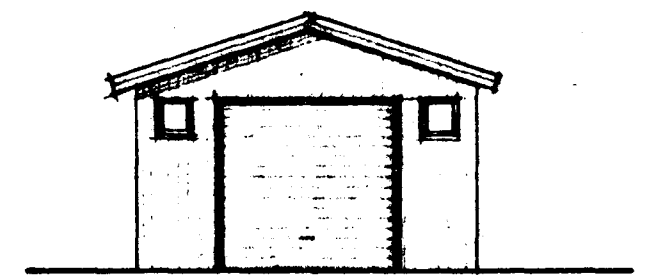

SUÐUR 1:100




SUÐUR 1:100

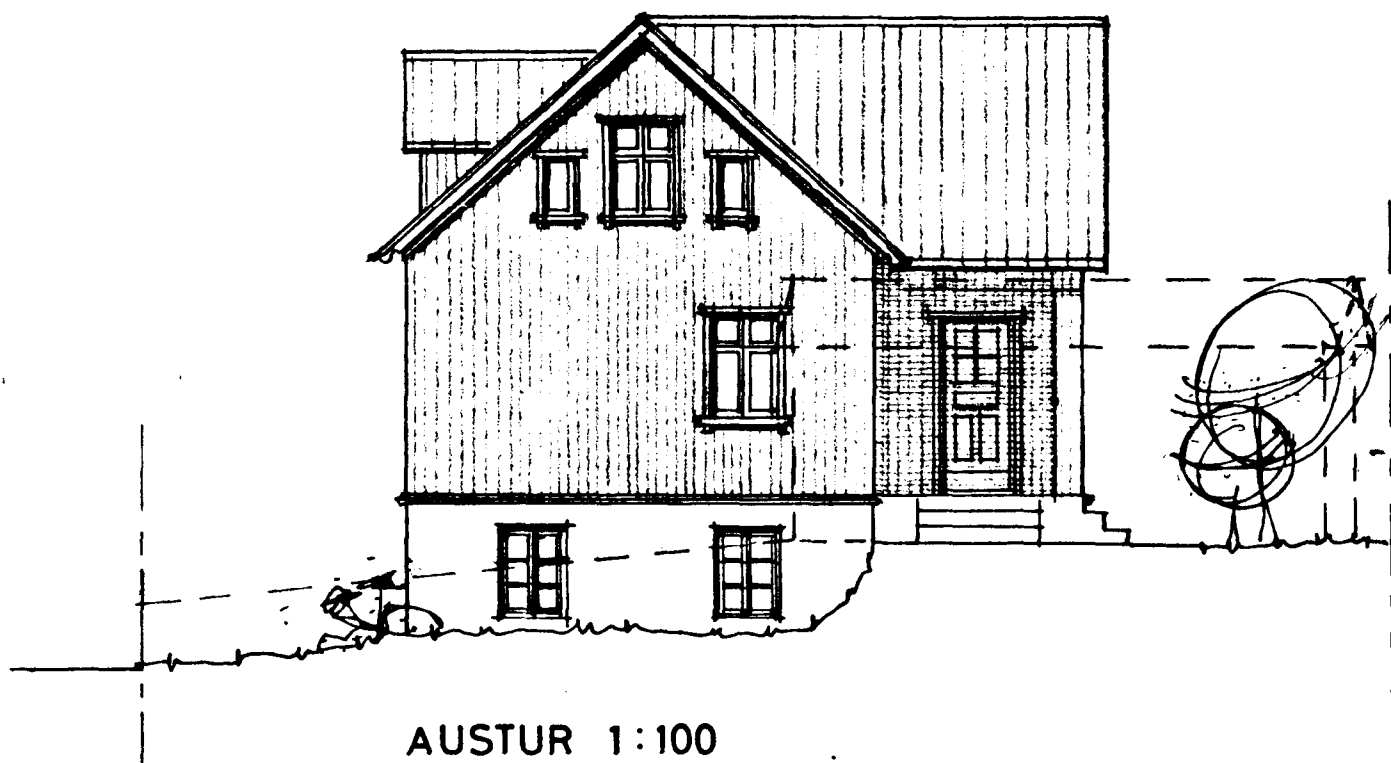


AUSTUR 1:100




VESTUR 1:100

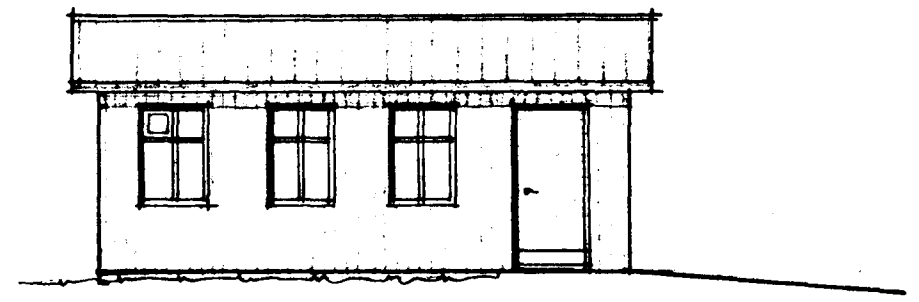

VESTUR 1:100

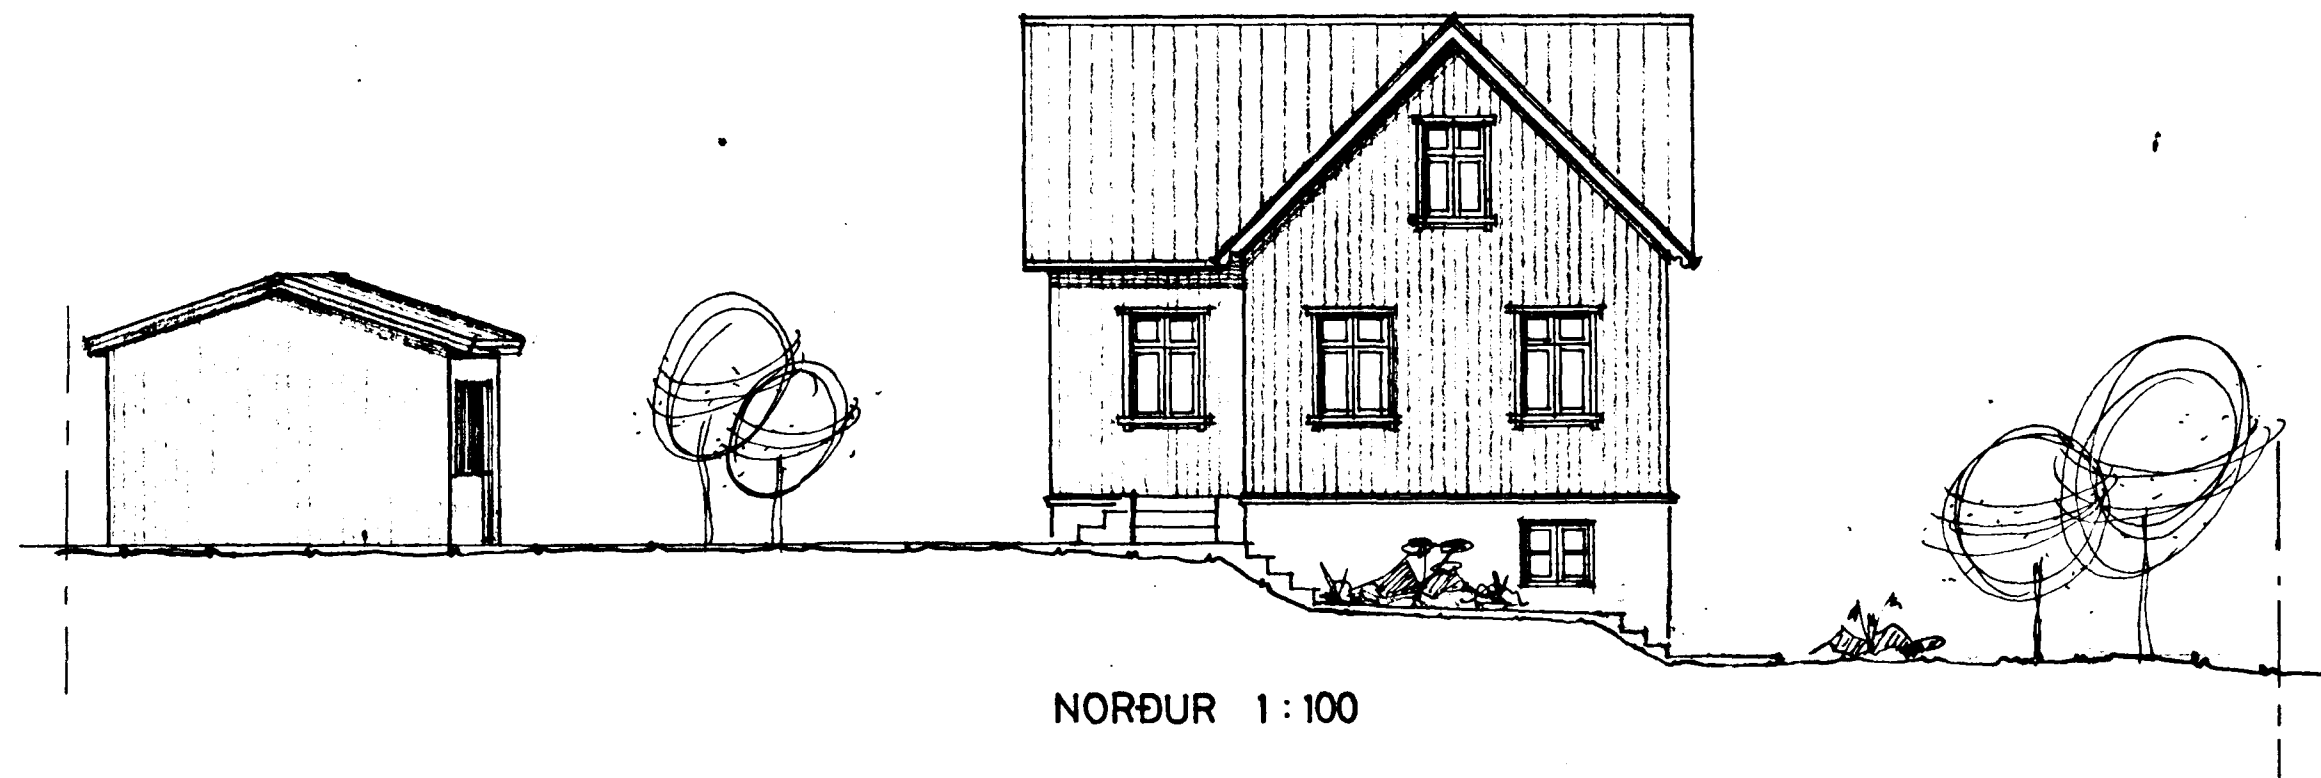

NORÐUR 1:100

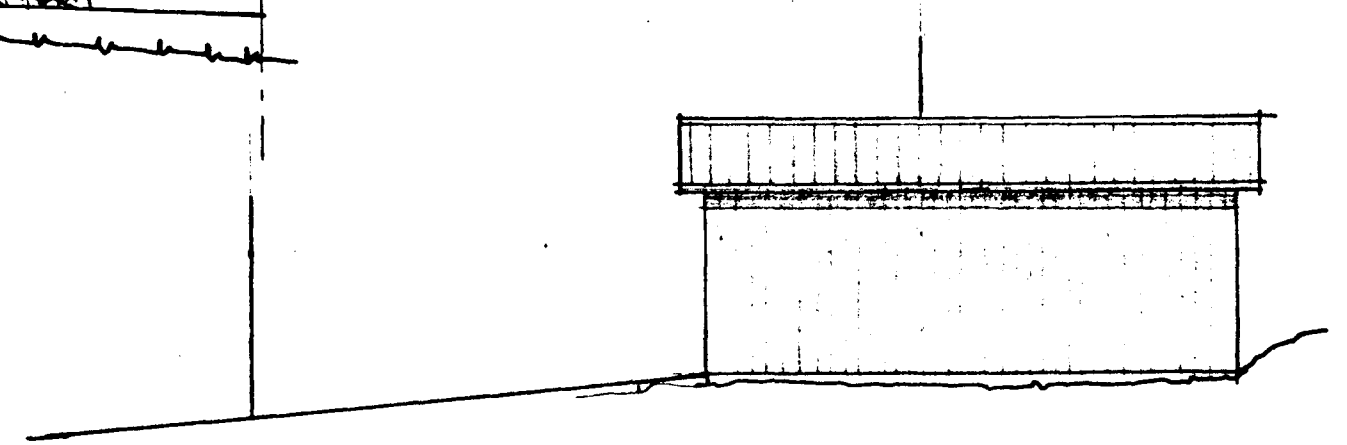

AUSTUR 1:100

3660-0240.01
 02

TEIKNISTOFAN REYKJAVÍKURVEGI 60, 220 HAFNARFIRDI
 PÁLL V. BJARNASON ARKITEKT, FAI s. 54355

HELLISGATA 24, HAFNARF. - VIBBYGGING & NÝTT RIS

ÚTLITSMYNDIR

Páll V. Bjarnason

167.01

DAGS.	JAN. 1985
KVARDI	1:100
HANNAÐ	P.V.B.
TEIKNAD	A.E.
YFIRF.	P.V.B.