




Samþykkt 6 fundi bygginga-
nefndar þ. 20. 8. 1969
BYGGINGAFLTRUINN
I HAFNAFIRDI
F. Jónsson

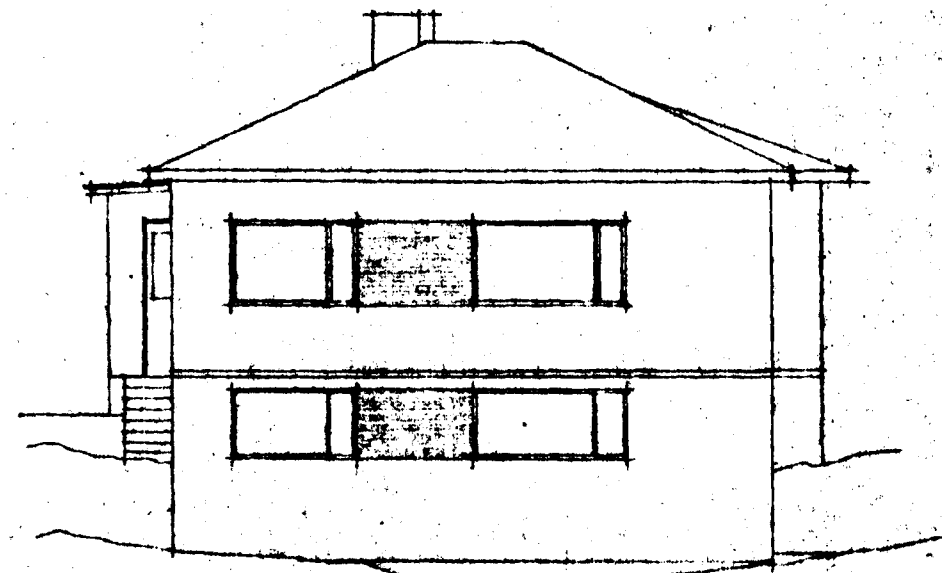

AD HELLISGÖTU
NORD-AUSTUR

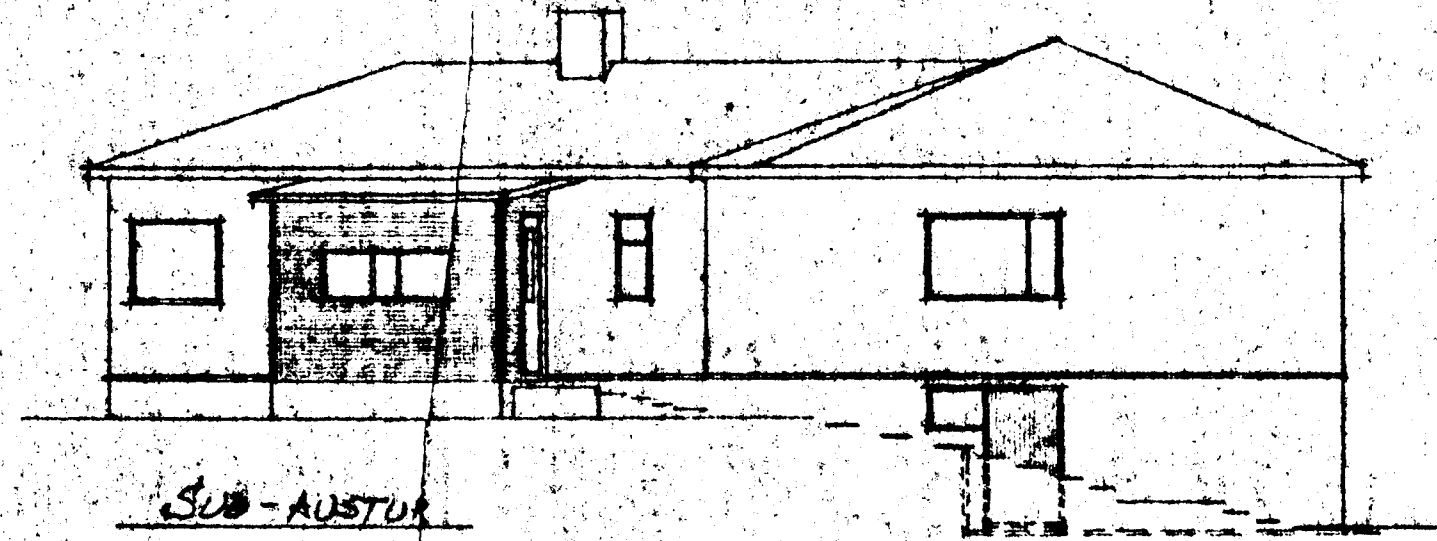


SUD-AUSTUR

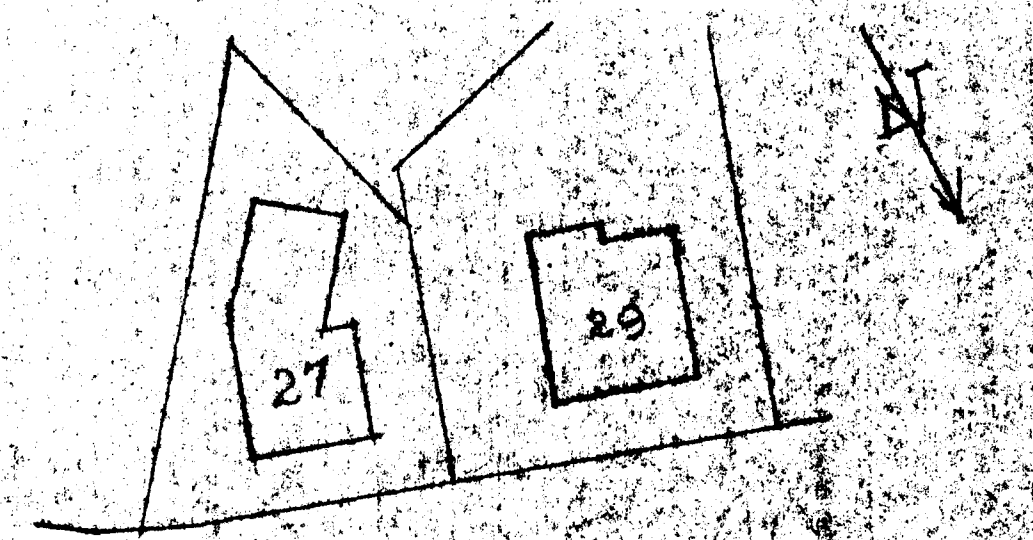


HELLISGATA


AFÞÖÐUMUND
KVARDI 1:500

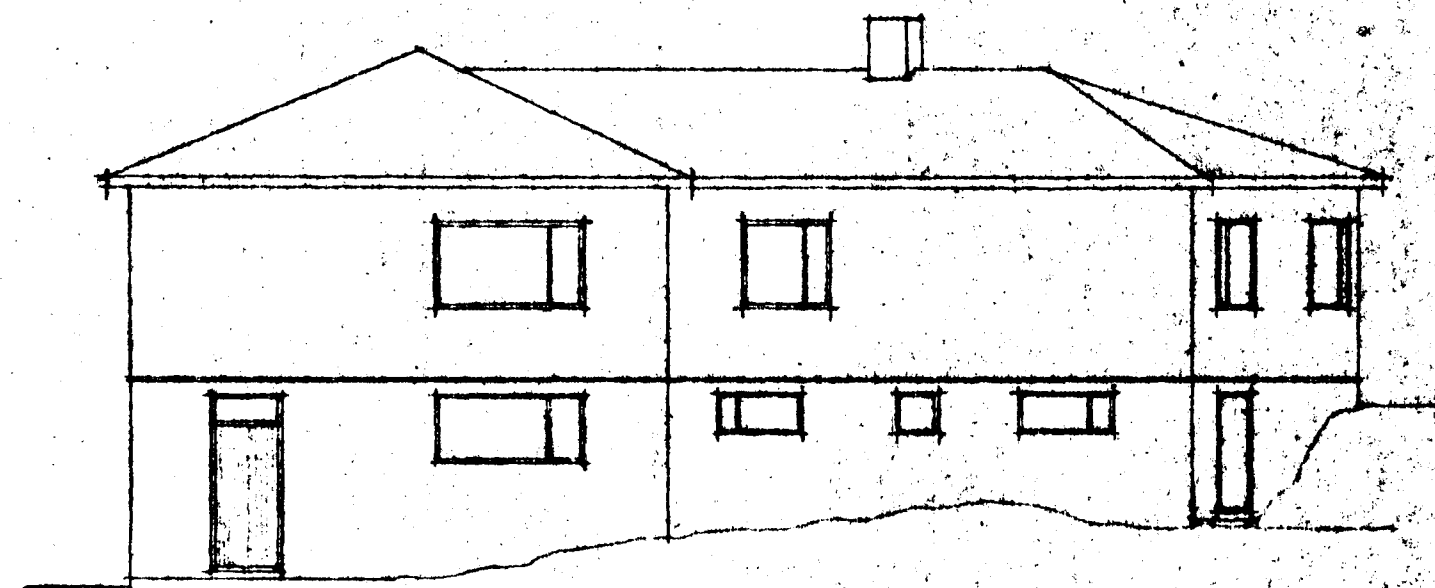

NORD-VESTUR

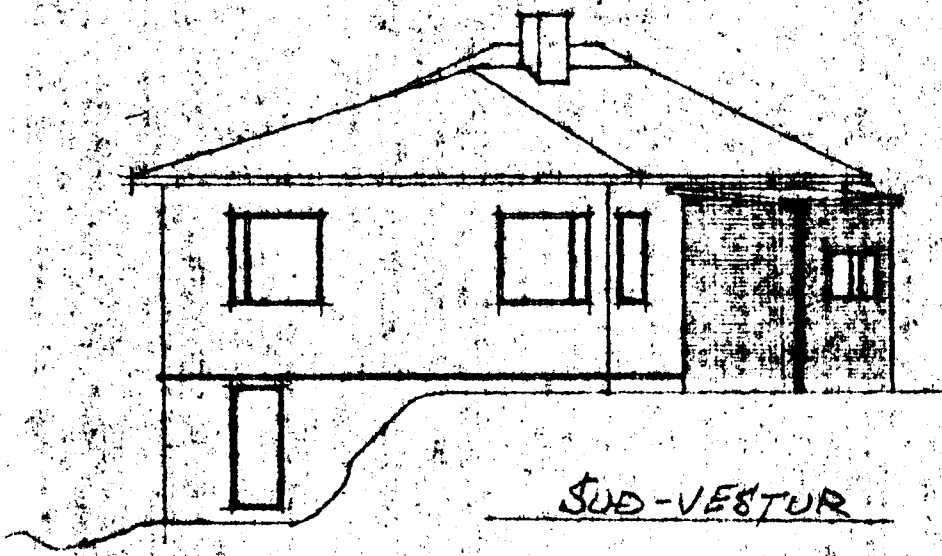


SUD-VESTUR

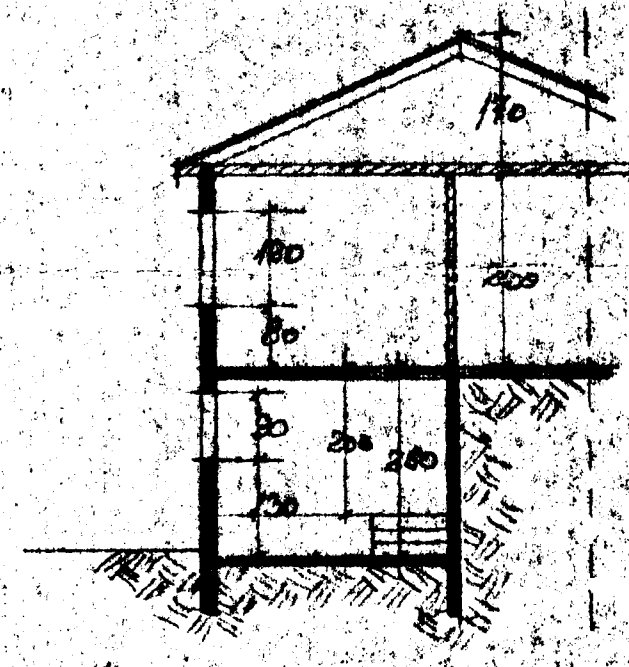


SNID a-a

KVARDI 1:100

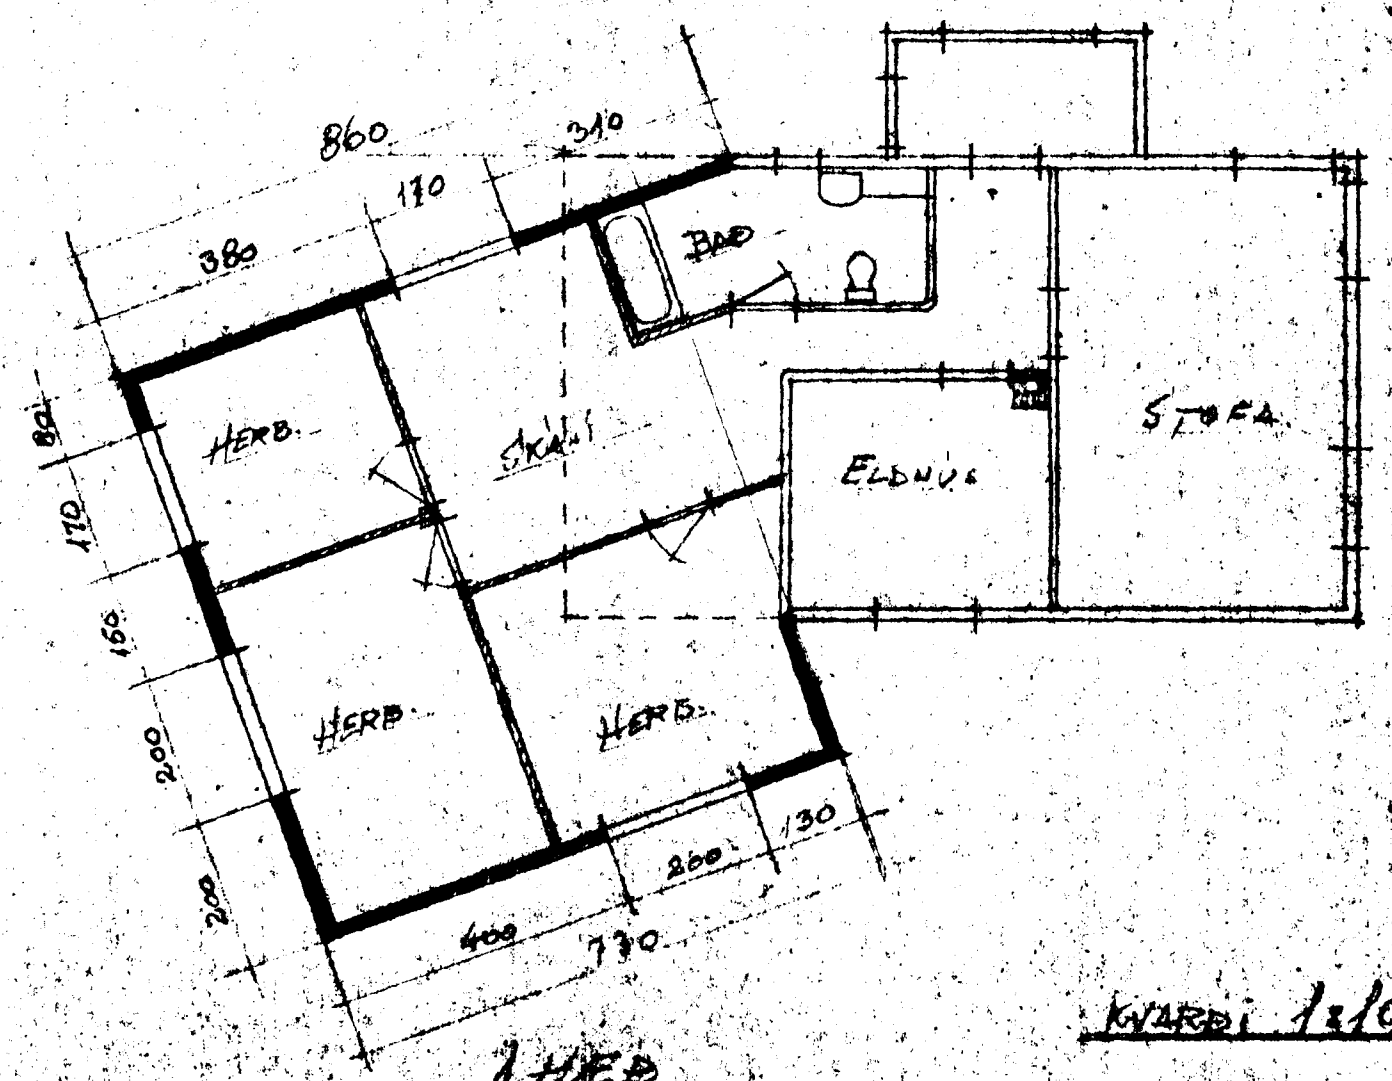

1. HÆÐ

KVARDI 1:100

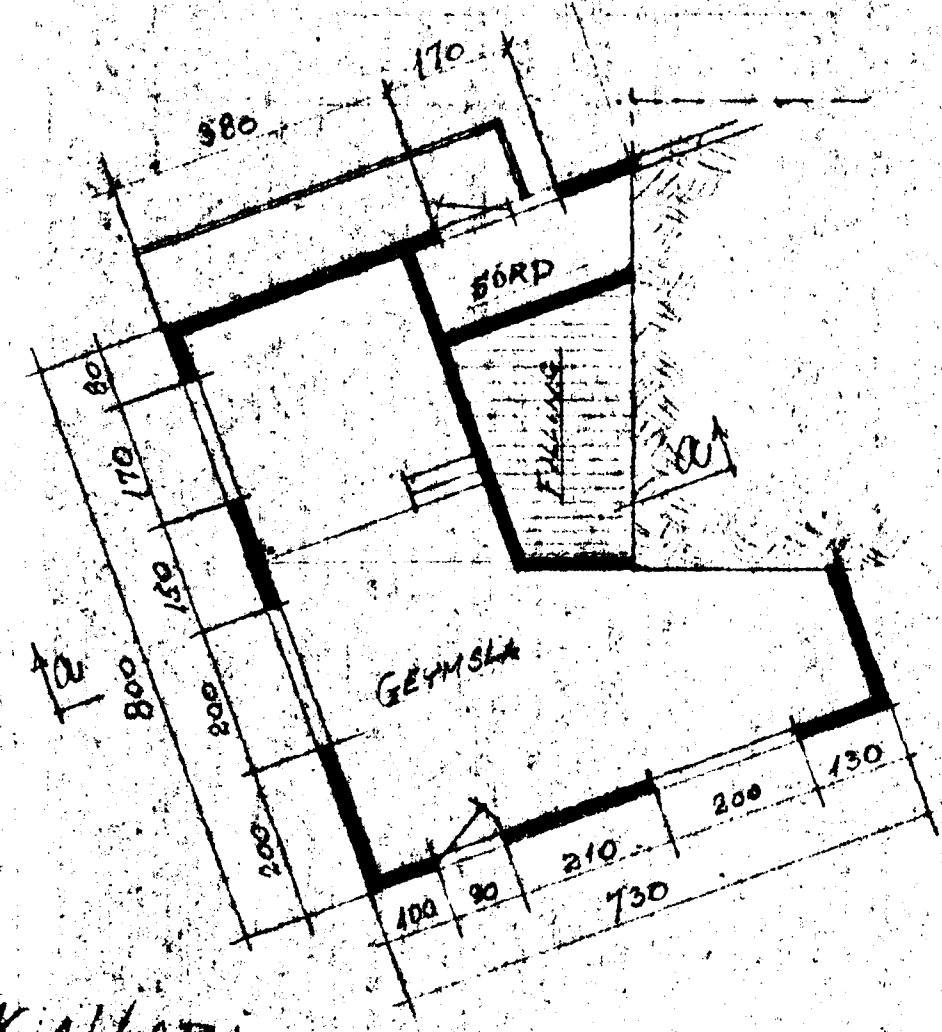

KVARDI

HELLISGATA 27
ENDURBYGGING - 1. AFANGI

Hafnarfirdi í sept. 1969
Barkinn Hugáskólan FTFI