



AUSTUR

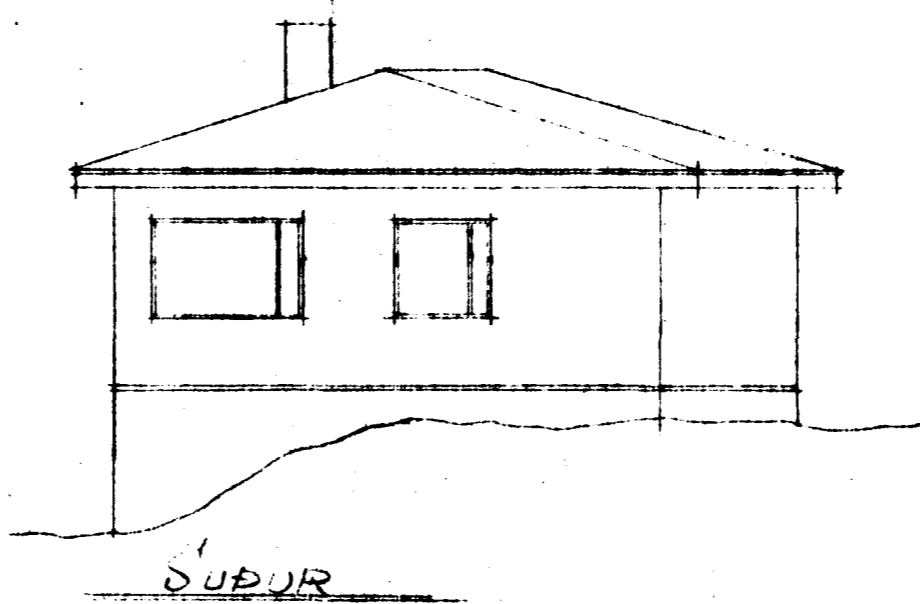

SÚÐUR

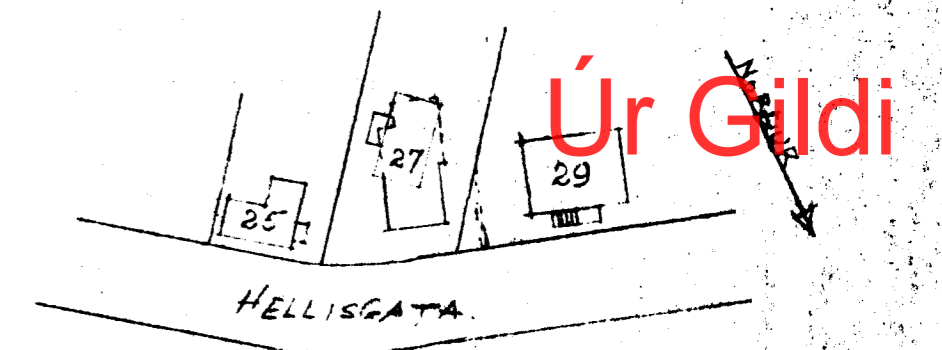


Úr Gildi


HELLISGATA

AFSTÖÐUJYND


KVARDI 1:1000

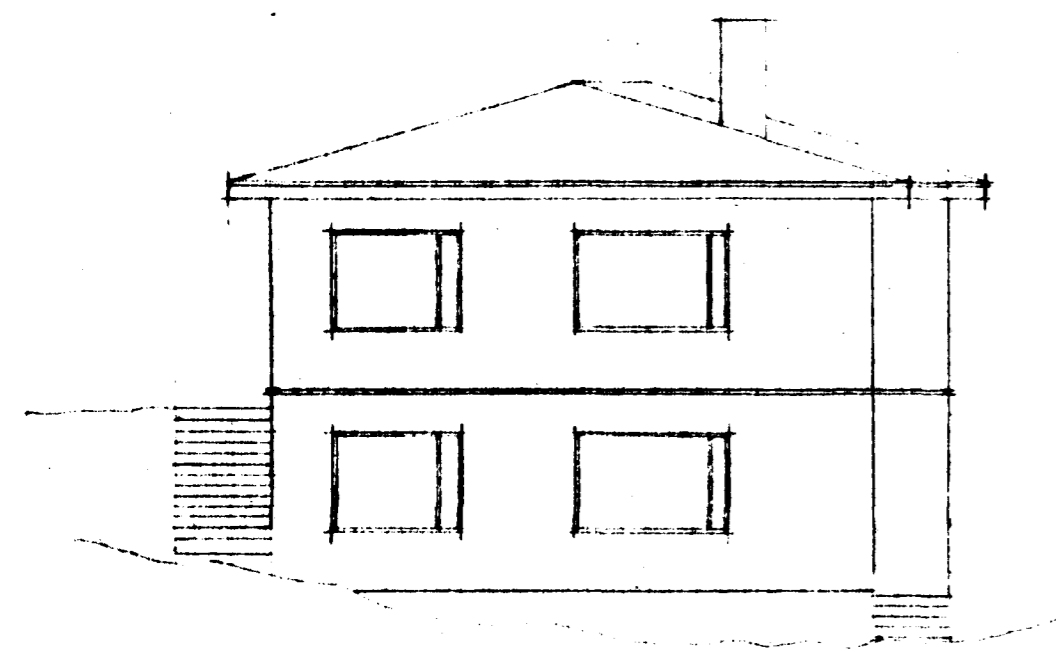


NORDUR

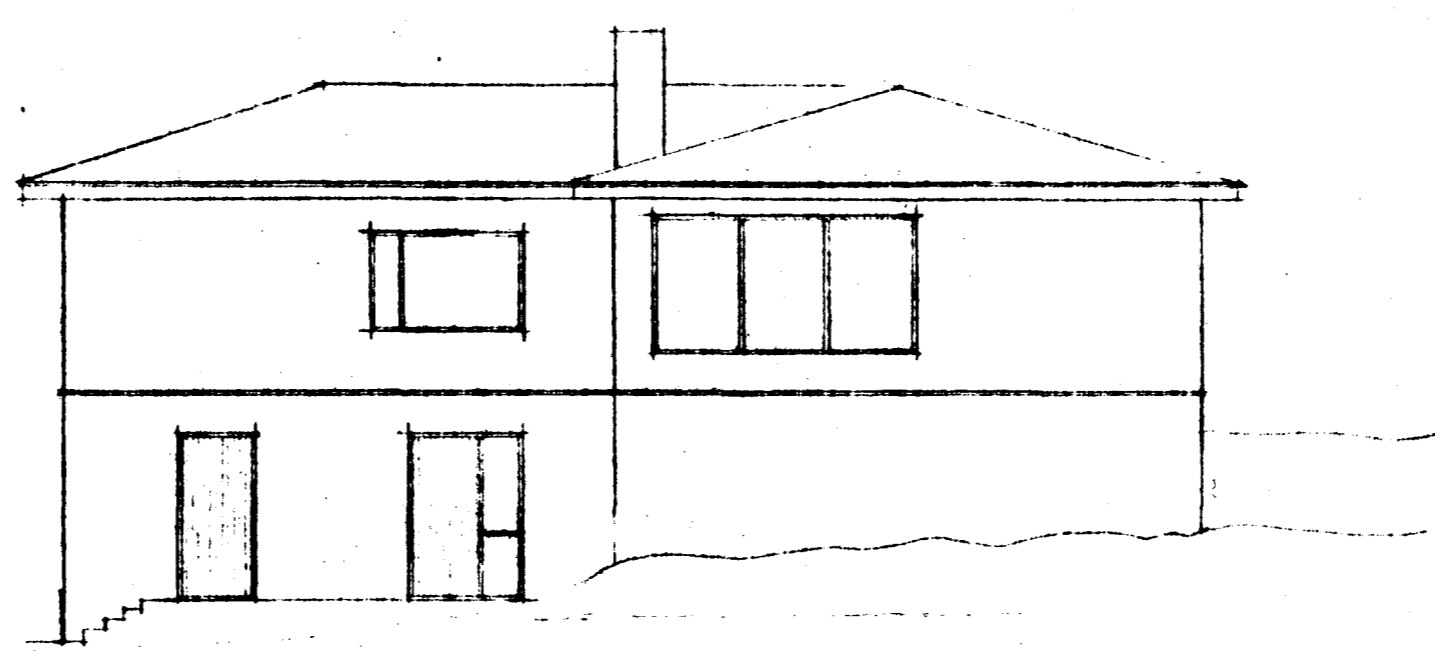

VESTUR

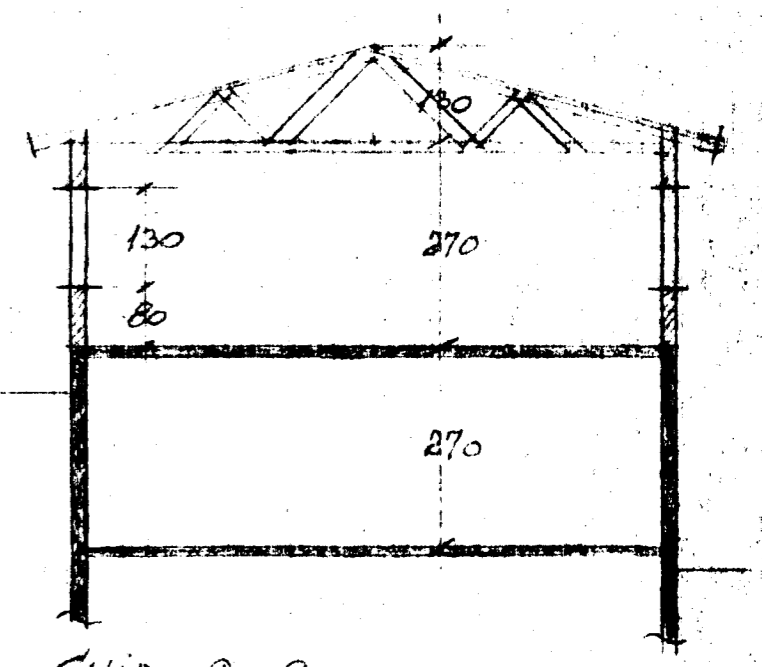


SNID 2-2

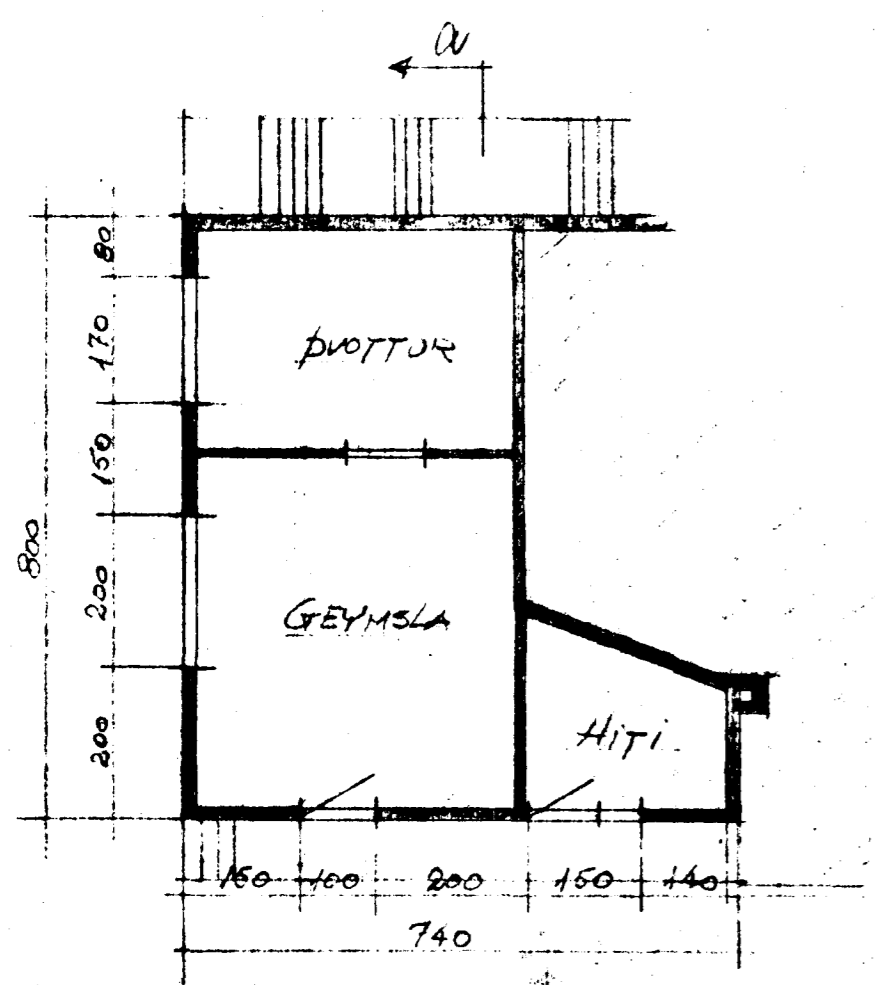

KJALLARI

1. AFANGI

KVARDI 1:100

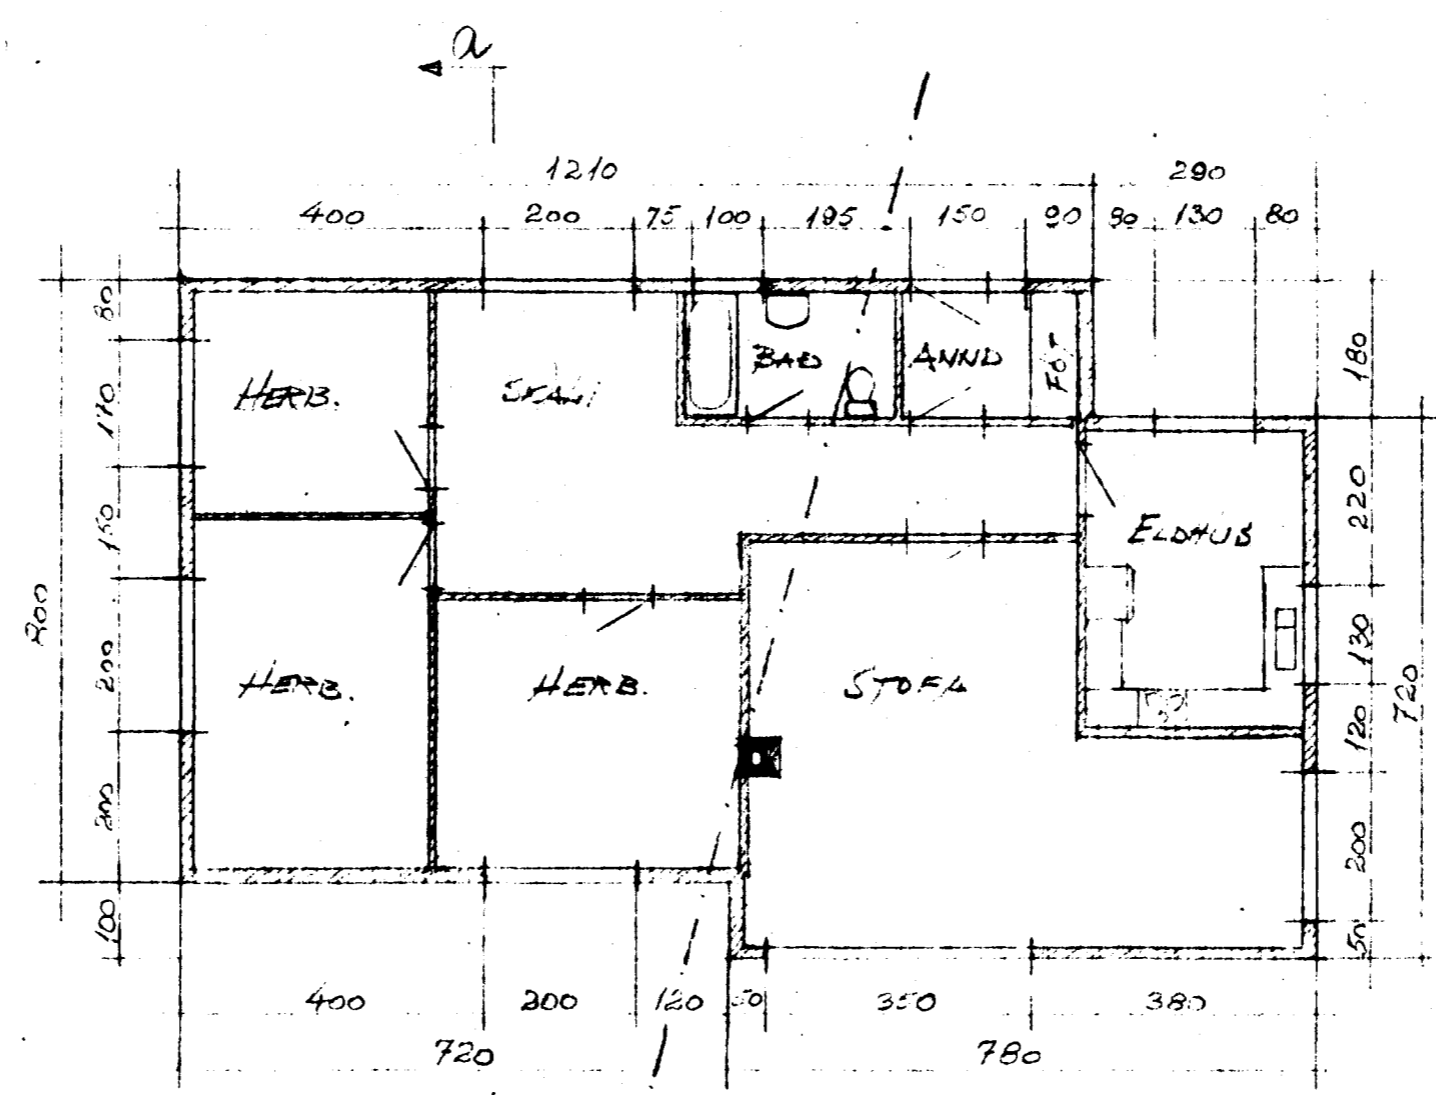

1. HED

1. AFANGI

2. AFANGI

HELLISGATA 27

ENDURBYGGING

Hafnarfréttir ágúst 1969  
Ráðgjafi Toga og Etti ETTI.