




Samykkt 6 fundi bygginga-  
nefndar þ. 20. 8. 1969  
BYGGINGAFLTRUINN  
I HAFNAFIRDI  
F. Jónsson

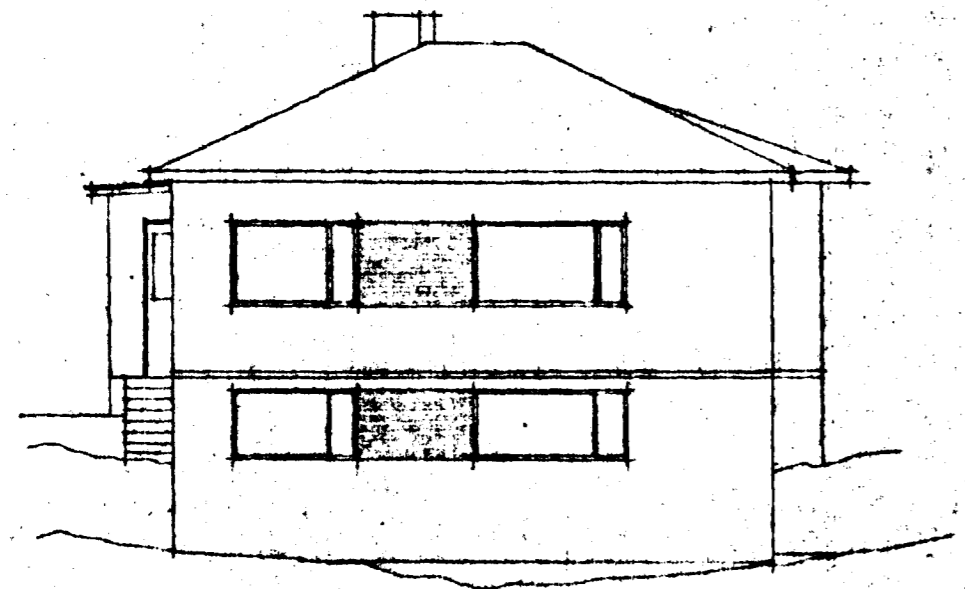


AD HELLISGÖTU  
NORD-AUSTUR

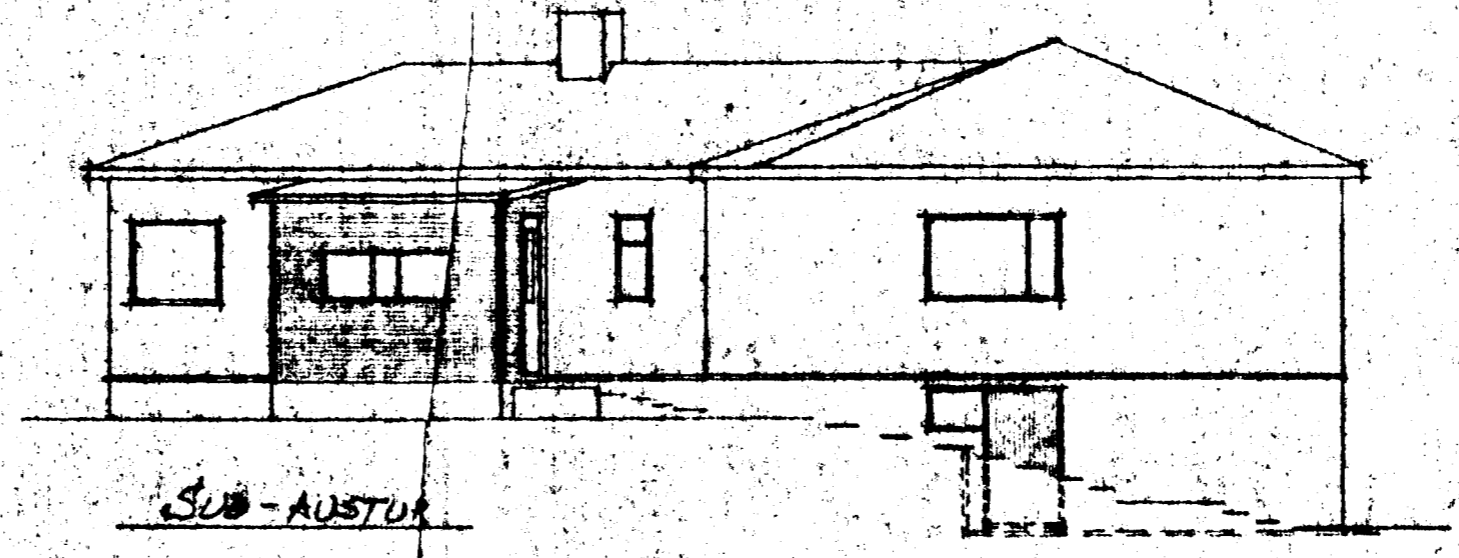


SUD-AUSTUR

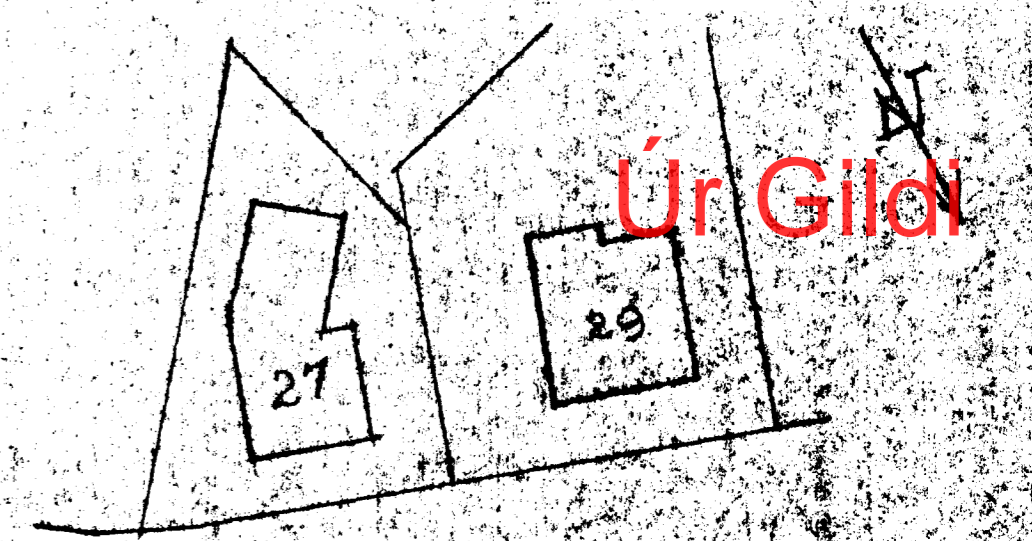


HELLISGATA  
AFTRÖÐUMUND  
KVARDI 1:500

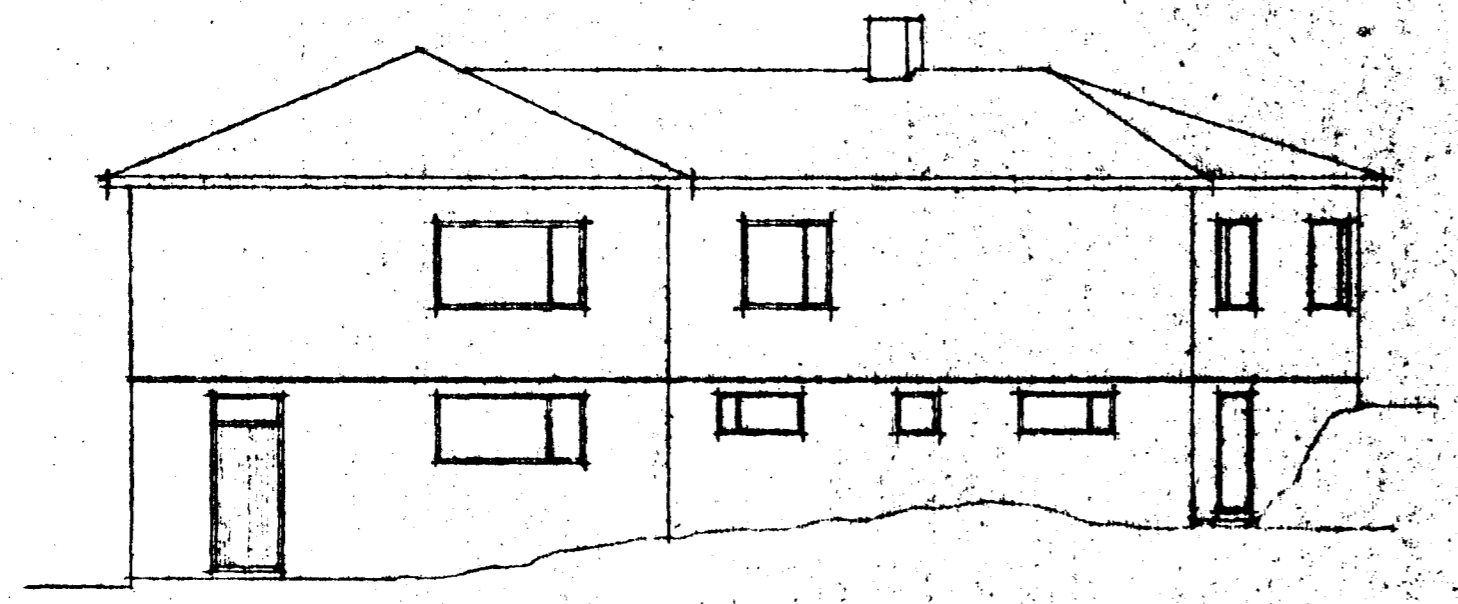


NORD-VESTUR

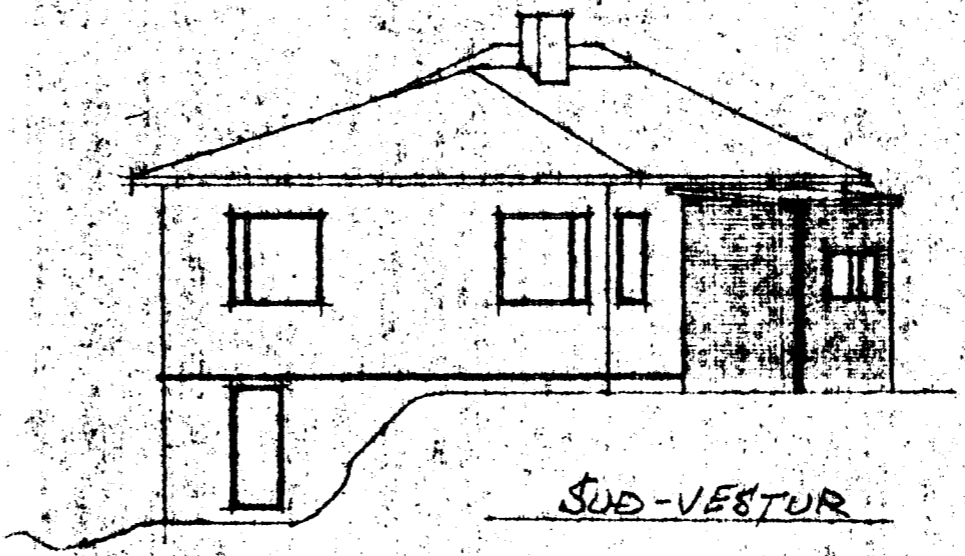


SUD-VESTUR

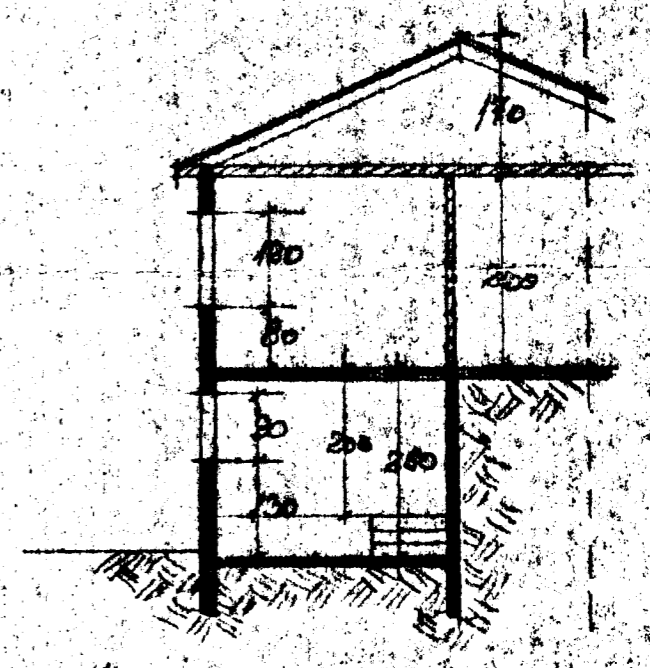

SNID a-a  
KVARDI 1:100

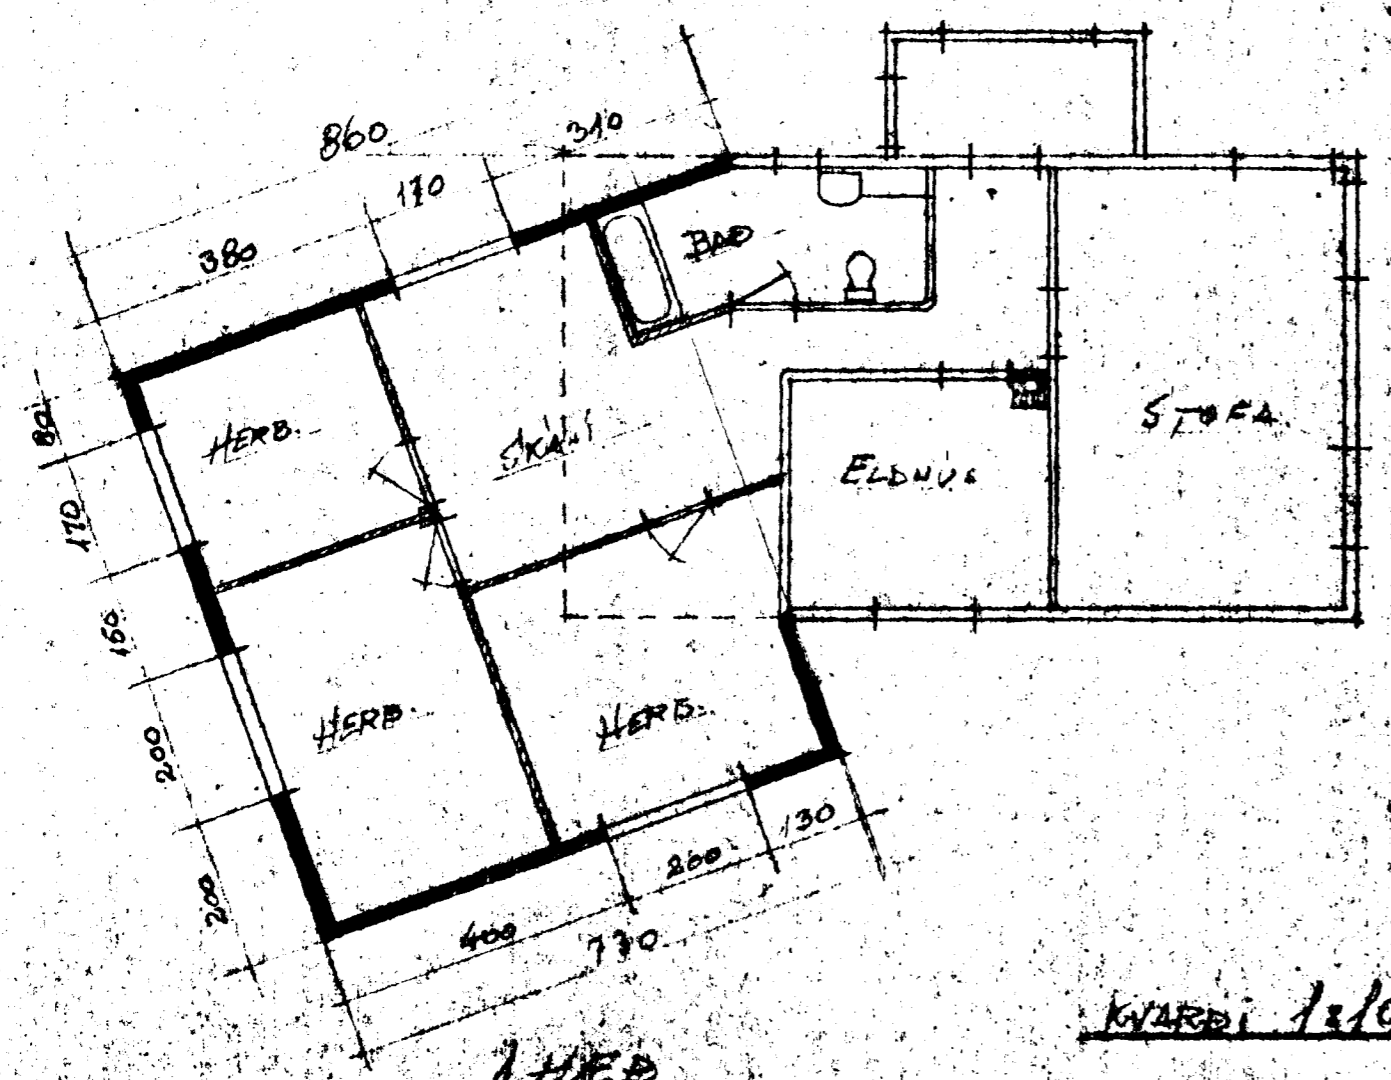

1. HÆÐ  
KVARDI 1:100

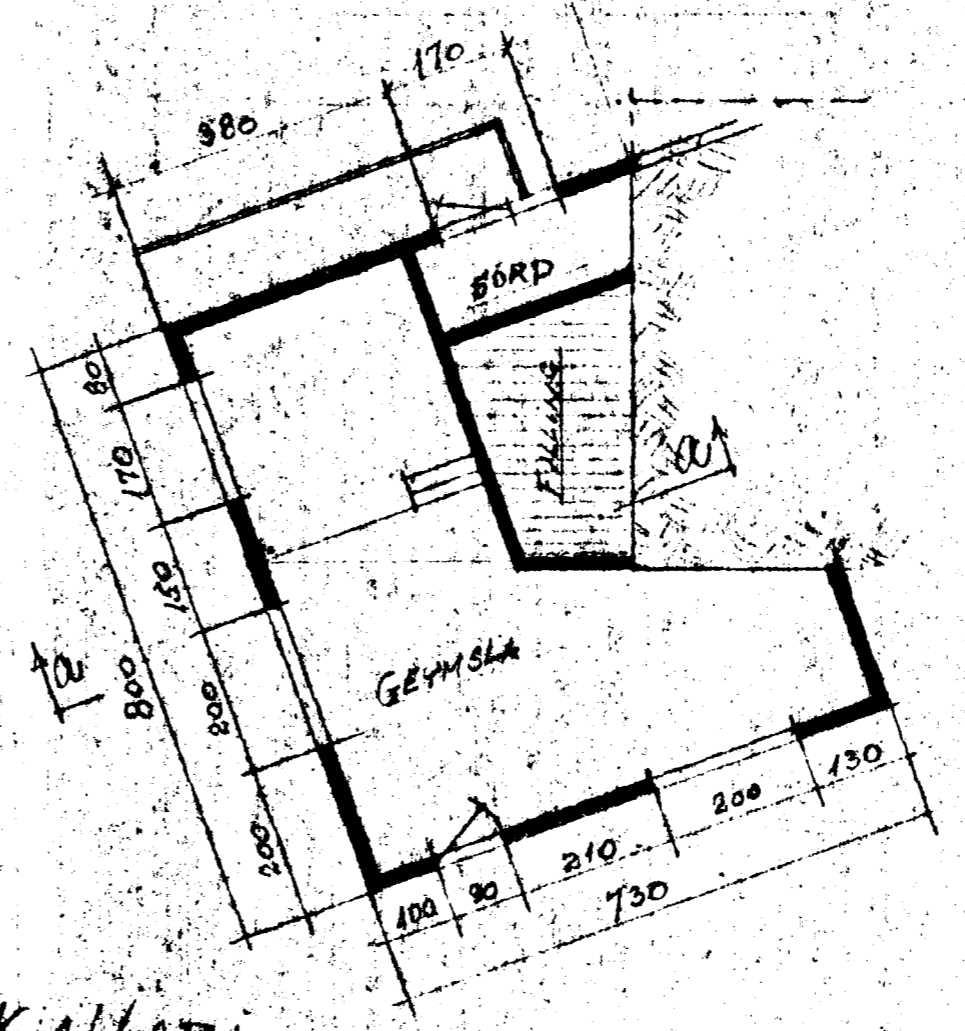

2. HÆÐ  
KVARDI 1:100

HELLISGATA 27  
ENDURBYGGING - 1. AFANGI

Hafnarfirdi í sept. 1969  
Börkunnar Tugólfsson F.F.I.