


Grunnmynd 2. hæðar
1:50

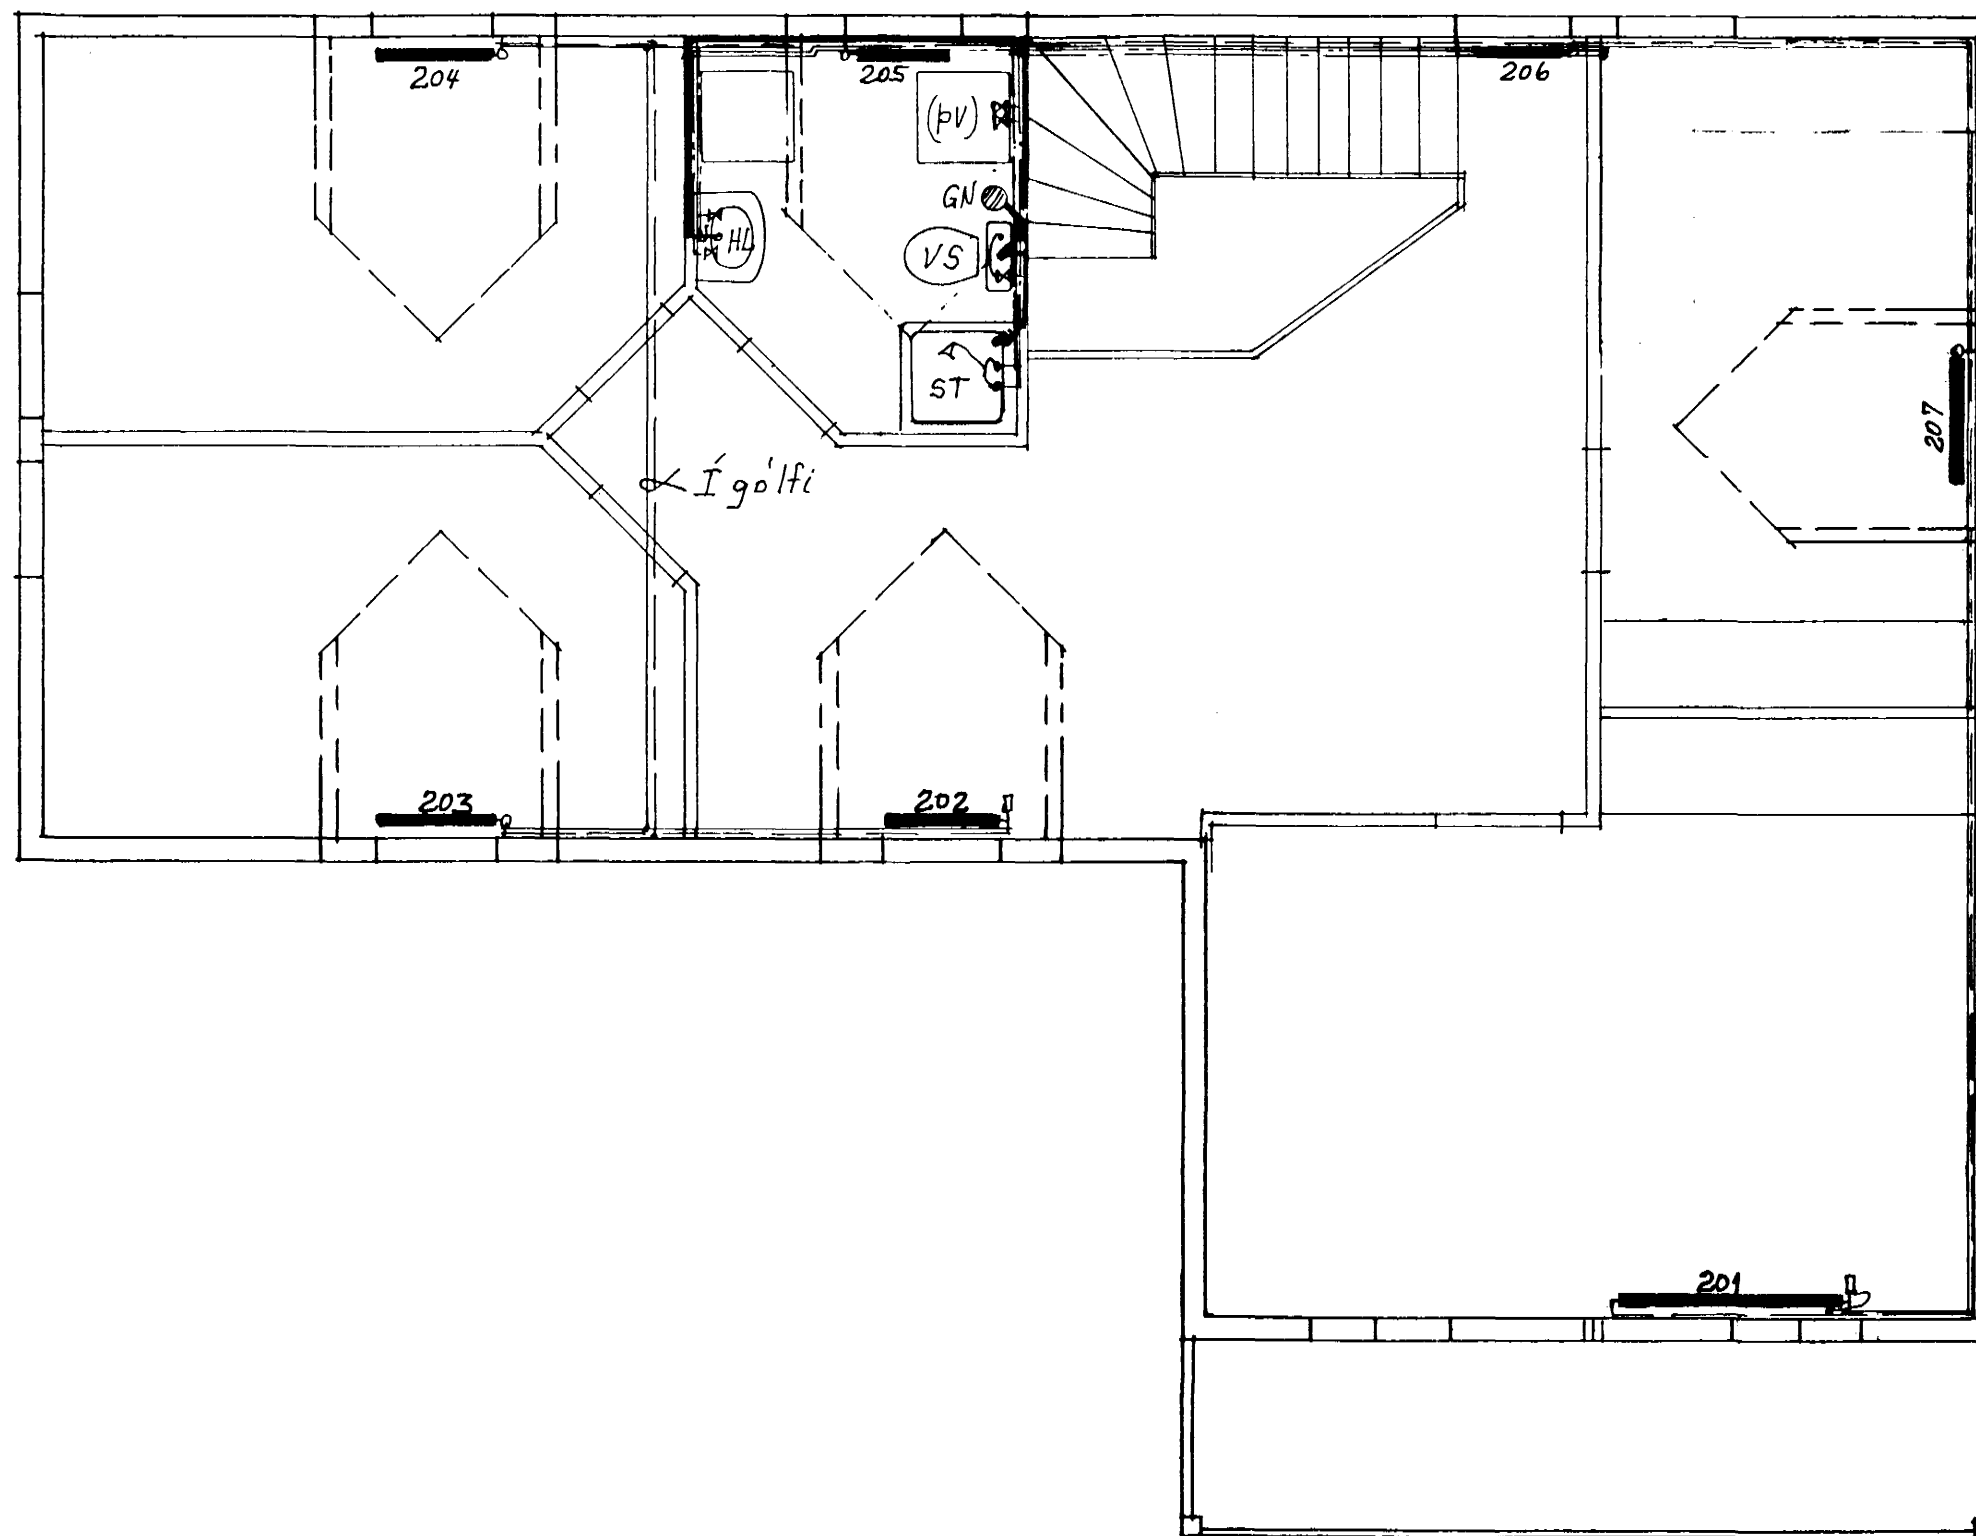


OFNASKR'A

Nr	kcal/klst		ofnlokar	haus/stillit
201	1320	P22-500, L.1450	RA-N10	2012 3
202	870	P22-600, L.810	"	2010 2
203	870	P22-600, L.810	FJVR-10	
204	870	P22-600, L.810	"	
205	460	P11-600, L.810	"	
206	460	P11-600, L.810	"	
207	870	P22-600, L.810	"	

5720

framrás 80 C, bakrás 40 C

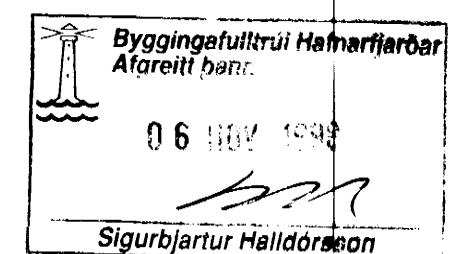

Breytingar			Hellisgata 5B, Hafnarfj.	
Nr.	Dags.	Nafn		
			Verkfræðistofa Þráinn og Benedikt hf. Laugavegi 178, sími: 553 1770, 568 7775	H BS J BS JS BS M 1:50
			Hiti, vatn og frárennsli	Nr. 3 Dags. okt. '98