
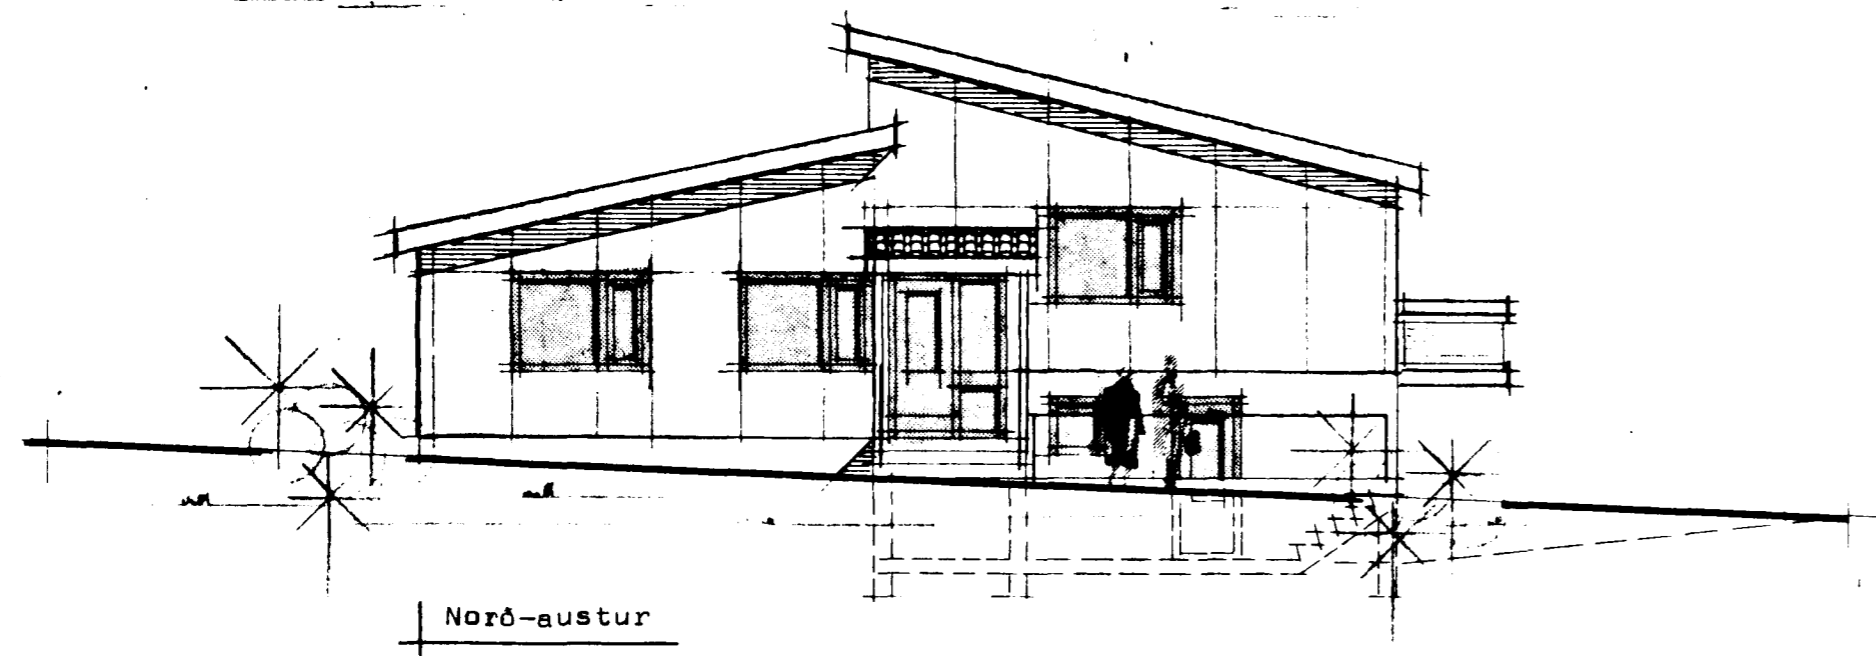
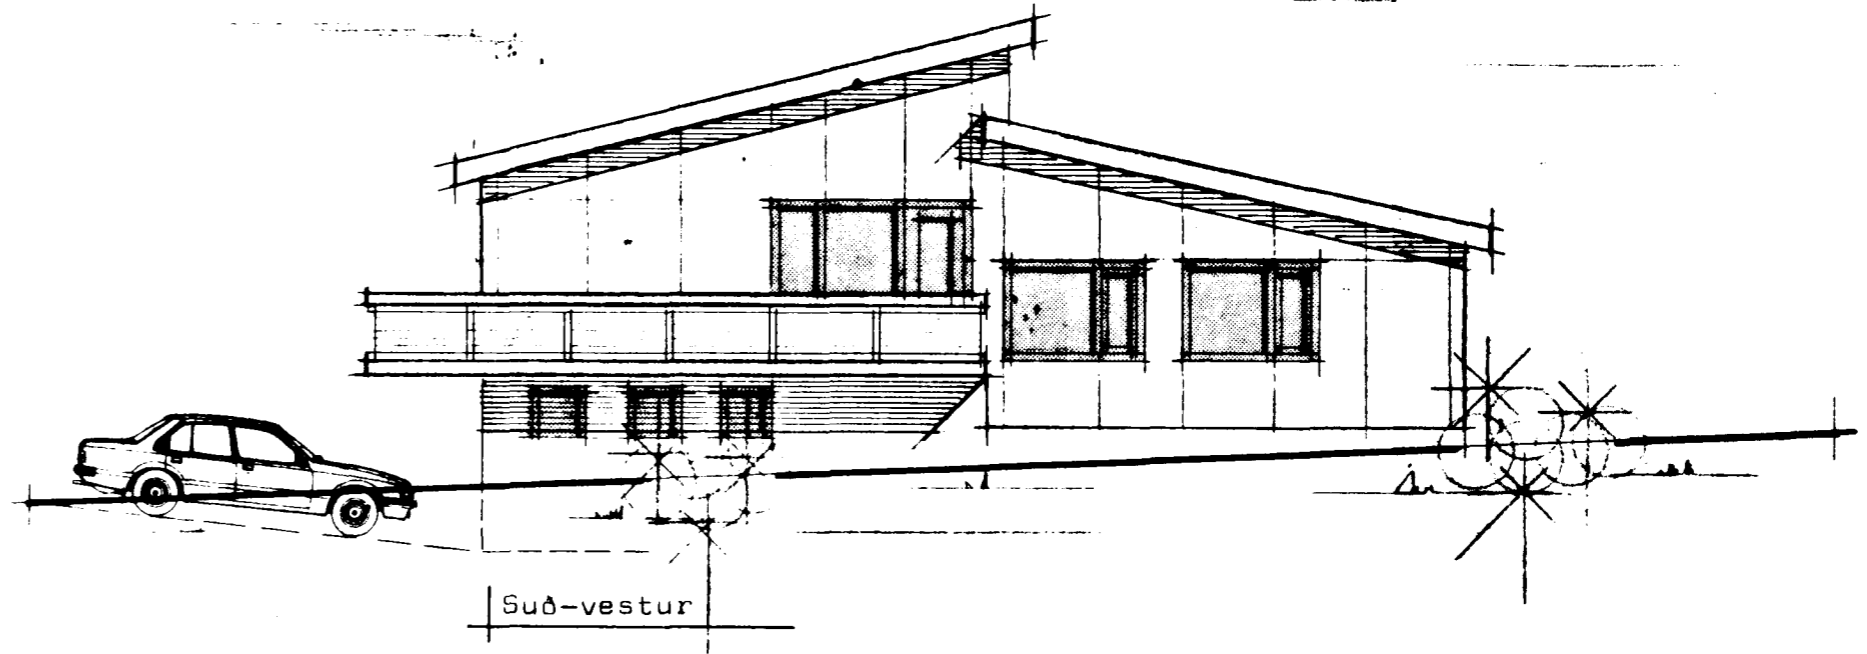
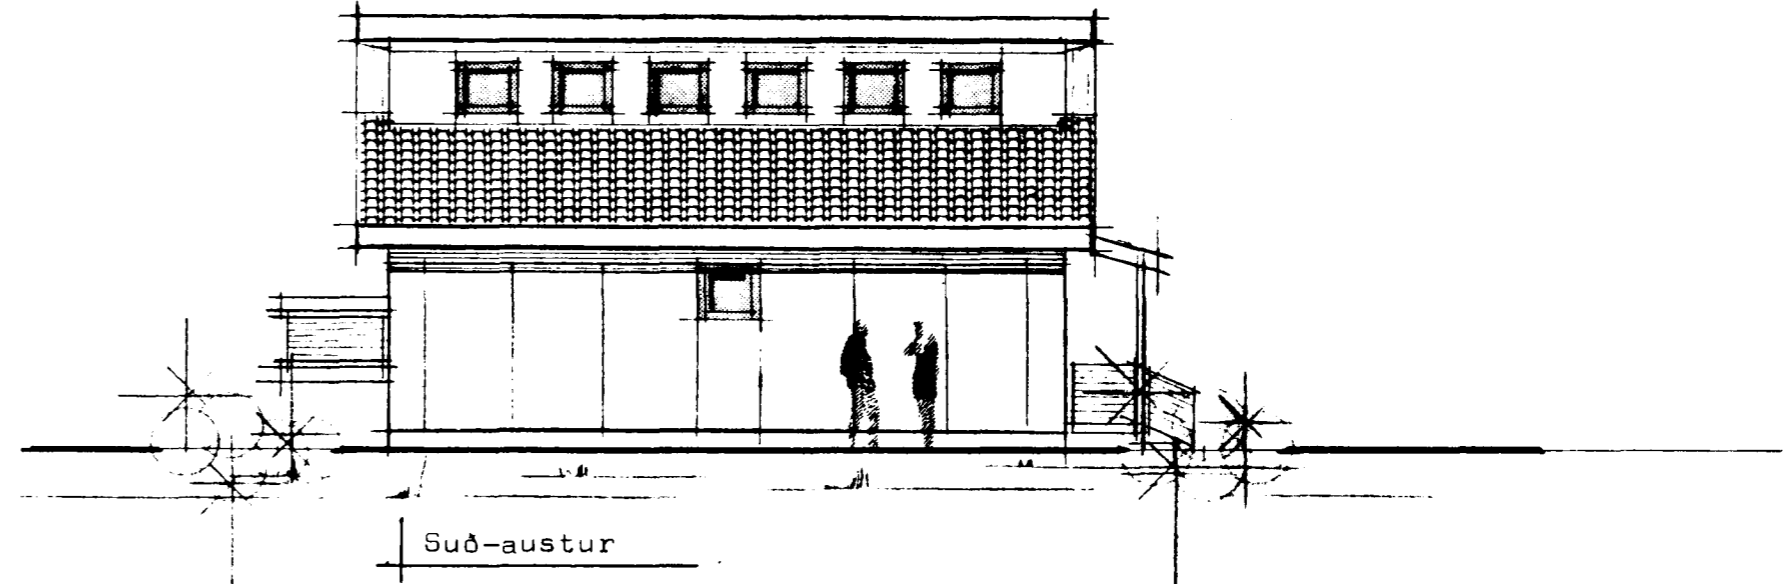


HELLUBRAUT 3 Hafnarfirði

3670 0030 01

Samþykkt á fundi bygginga-
nefndar b. 26/10 1983
BYGGINGAVALLÁGURIN
Í HAFNARFIRÐI
[Signature]

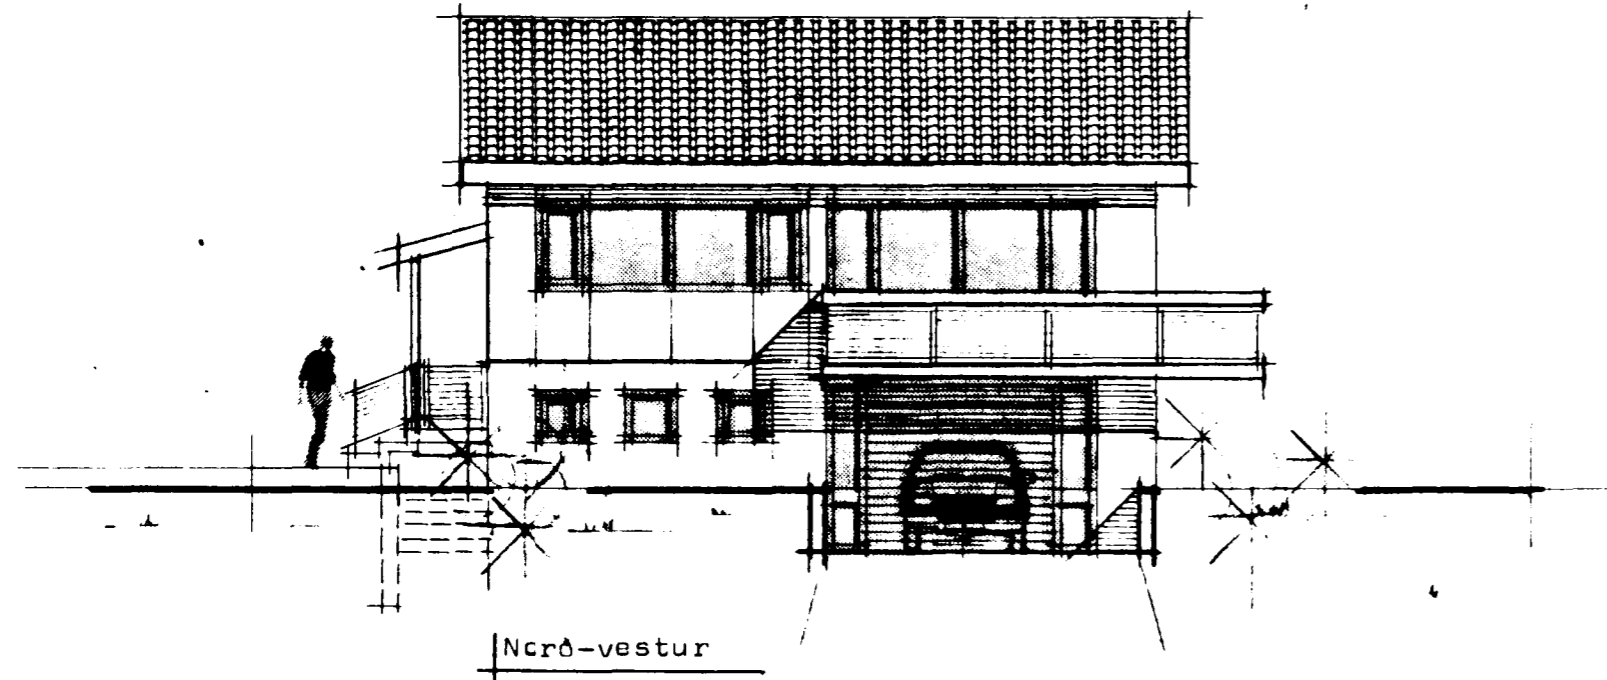

STADALHÚS S F
TEIKNISTOFA SÍÐUMÚLA 31 SÍMI 83141

VERKEFNI	DAGS. mars 1983	VERK NR SU 120
Ótlitsmyndir	MKV. 1:100	
Hellubraut 3 Hafnarfirði	BR.	
	BLAD NR 1.03	
<i>[Signature]</i>		
SIGURDUR GUDMUNDSSON		SIGURDUR P. KRISTJÁNSSON FTÍ