
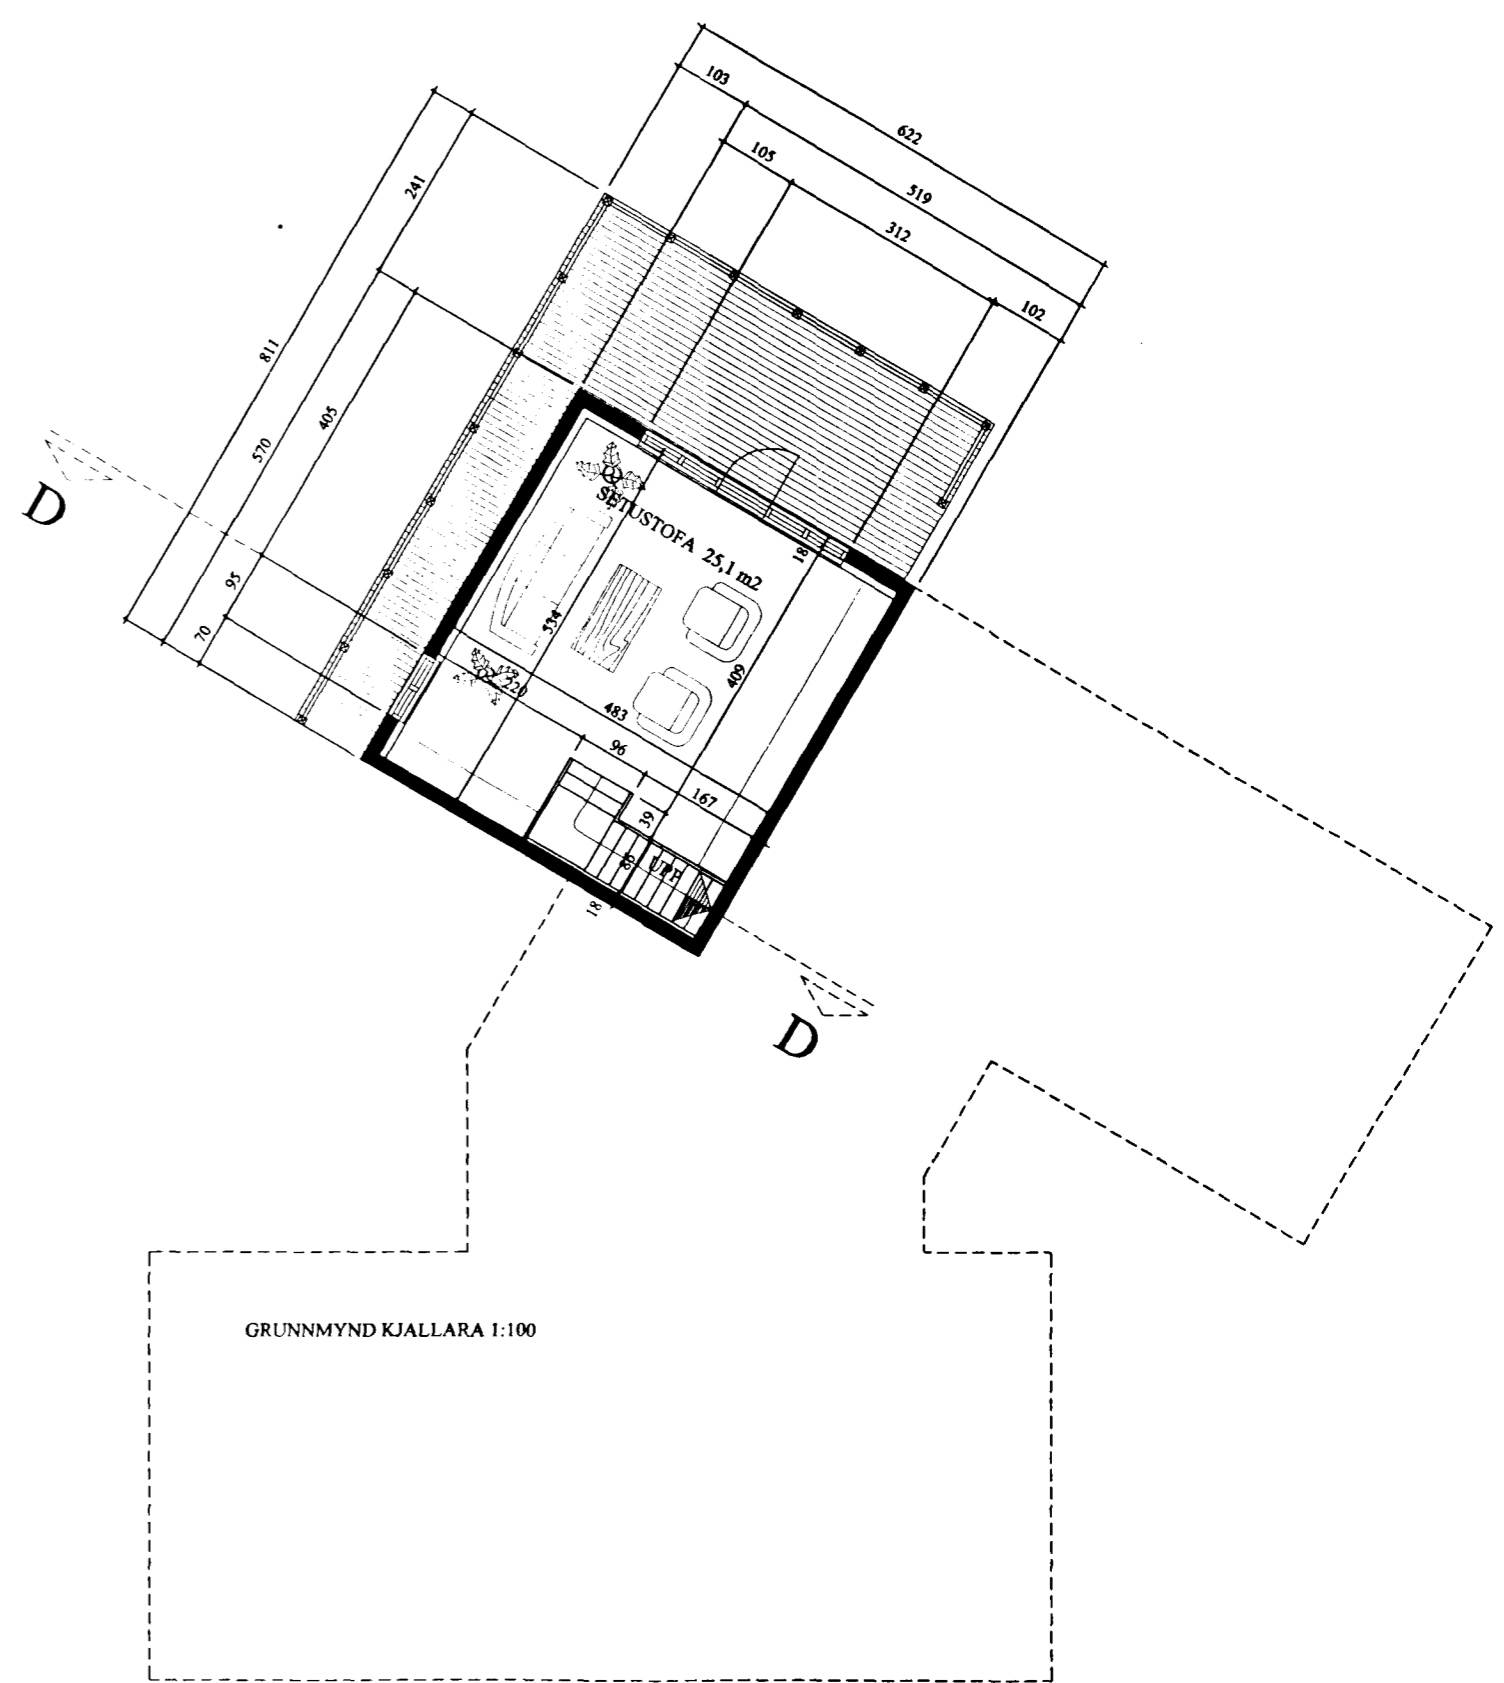


Samþykkt þann
 20 OKT. 1998
 Byggingatulltrúinn í Hafnarfirði
 Erlendur Hjálmarsson

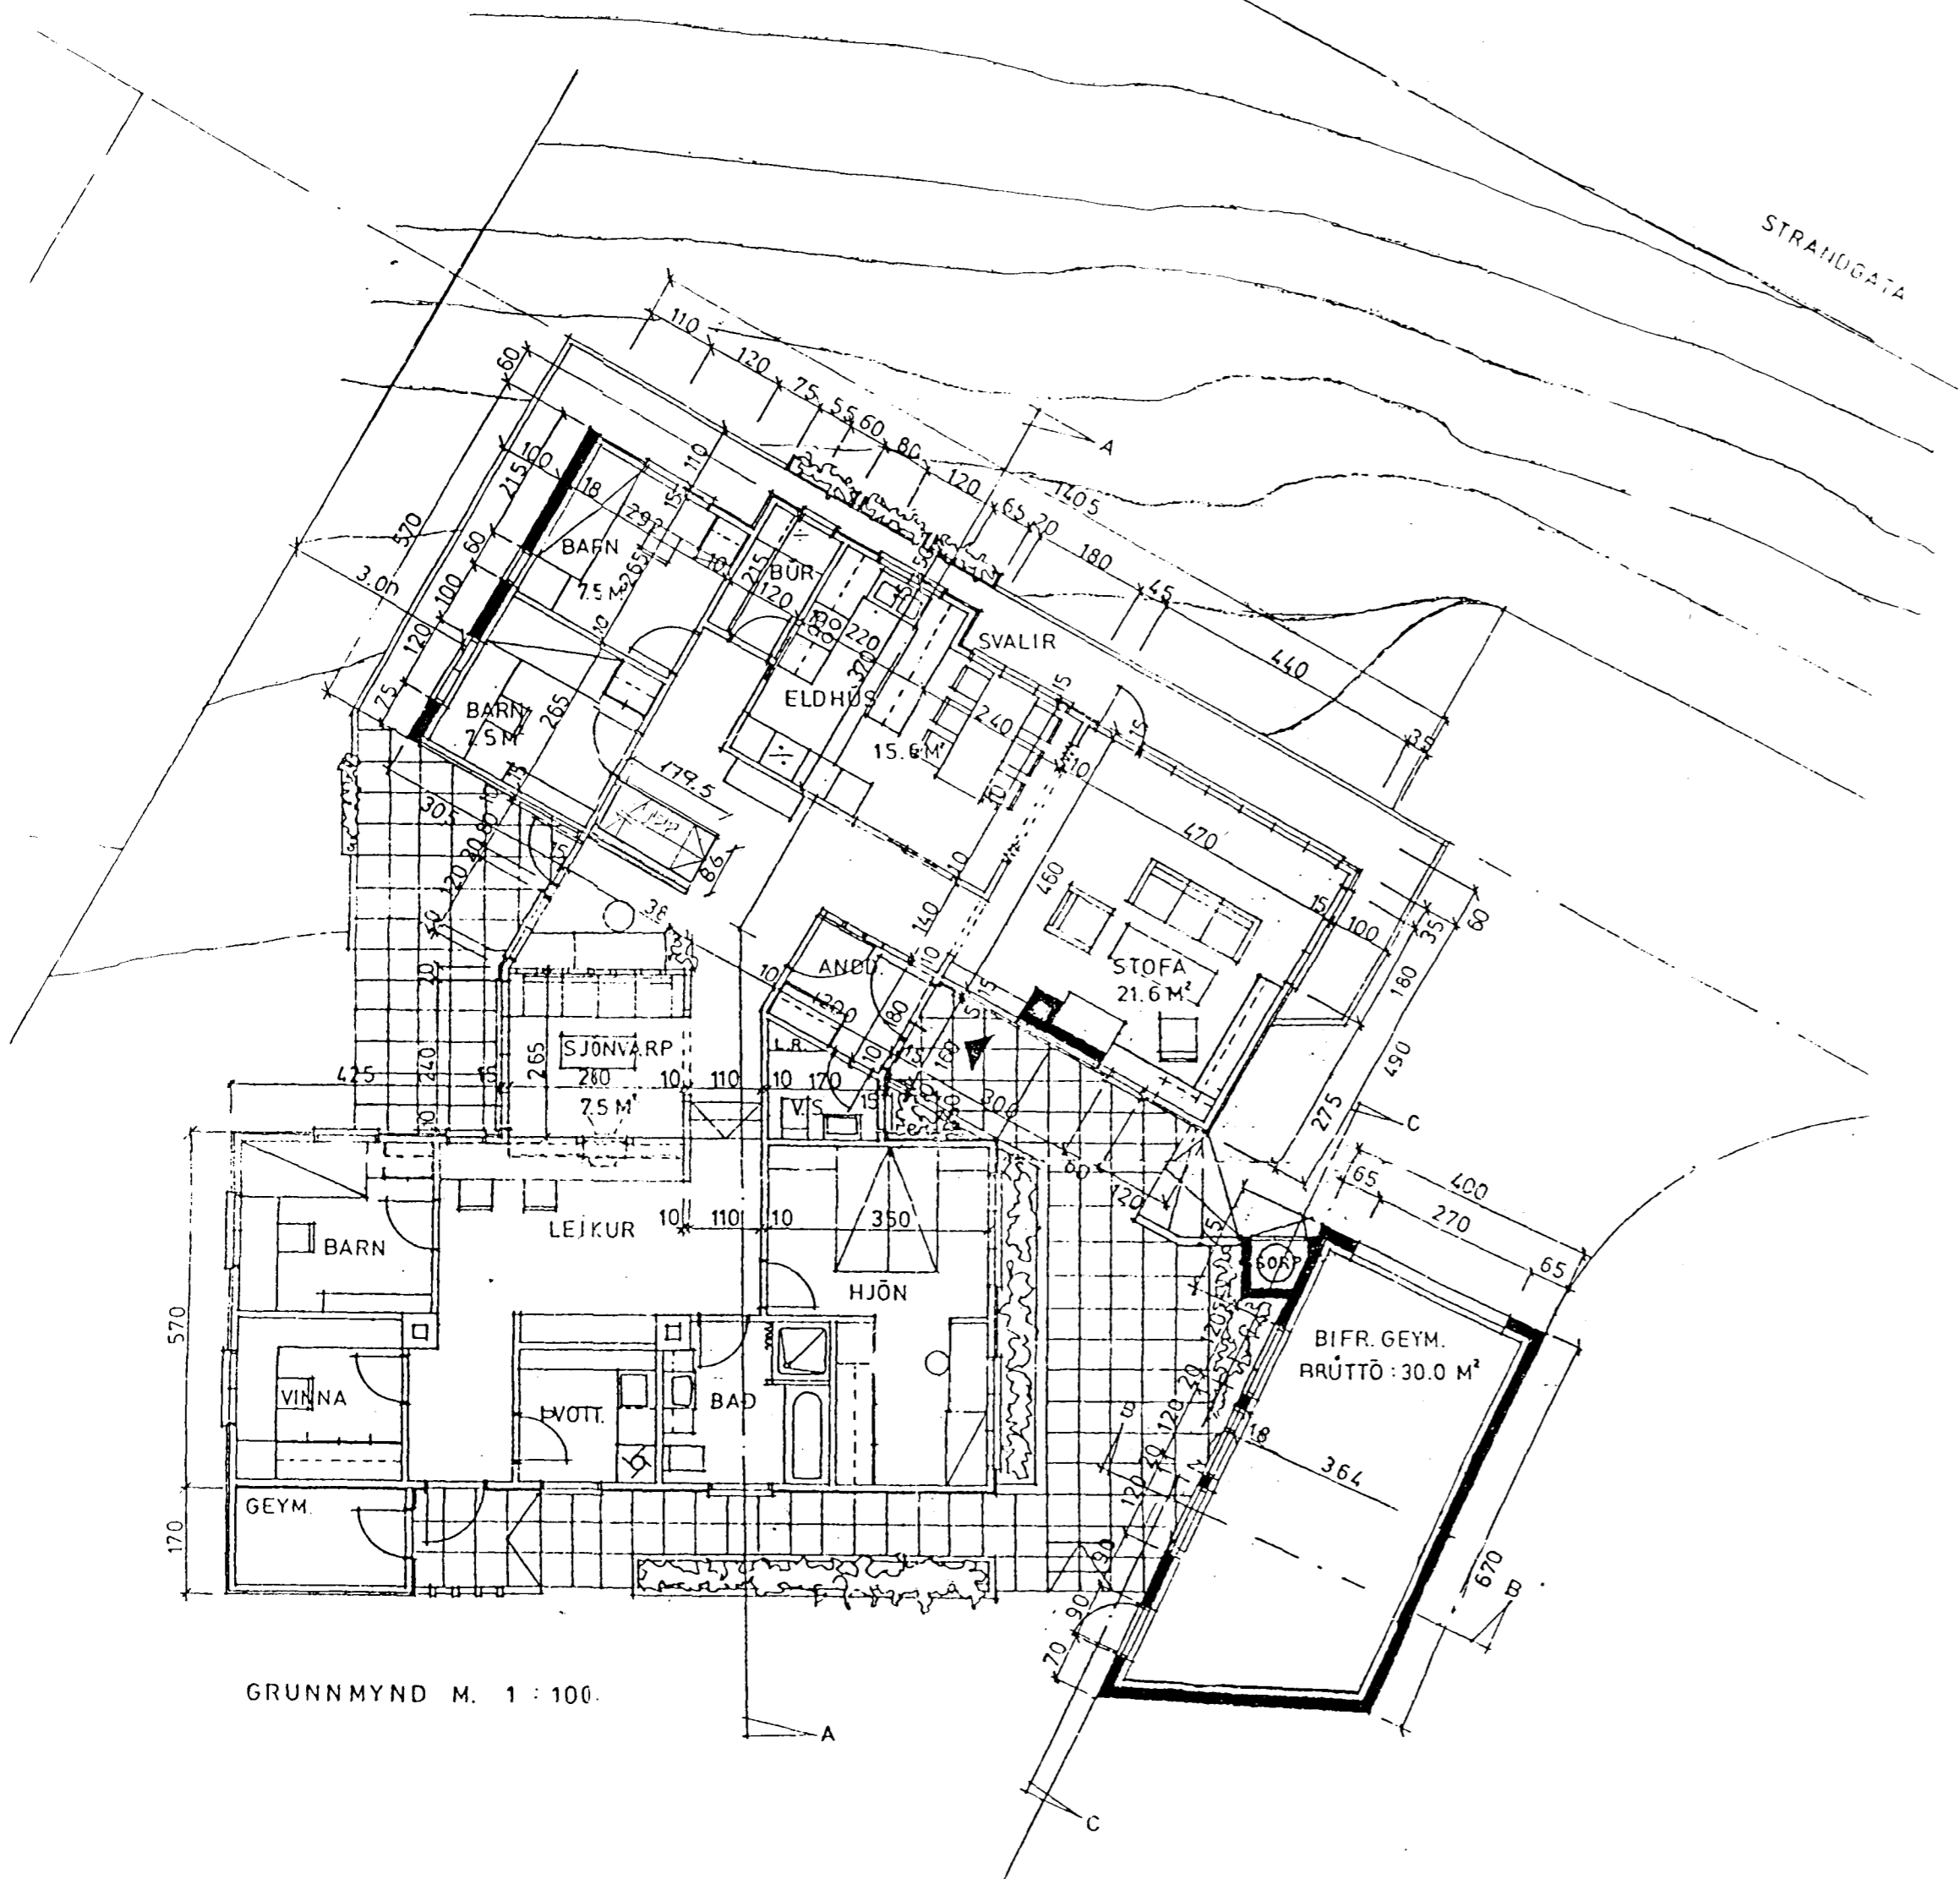

ÞREYTTI: _____ DAGS: _____ LYSING: _____

HELLUBRAUT 9, HAFNARFIRÐI
 EINBÝLISHÚS 330.02

TEIKNISTOFAN ÞRÚDVANGUR PÁLL V. BJARNASON, FAI

NÝTT KJALLARAHERBERGI
 GRUNNMYNDIR

HANNAD: PVB TEIKNAD: SÁ

LAUFASVEGUR 7 101 REYKJAVÍK
 SÍMI: 561-0260 FAX: 561-0265

DAGS: 08.10.98 MKV: 1:100