





Samþykkt þann

20 OKT. 1998


Byggingatulltrúinn í Hafnarfirði  
Erlendur Hjálmarsson

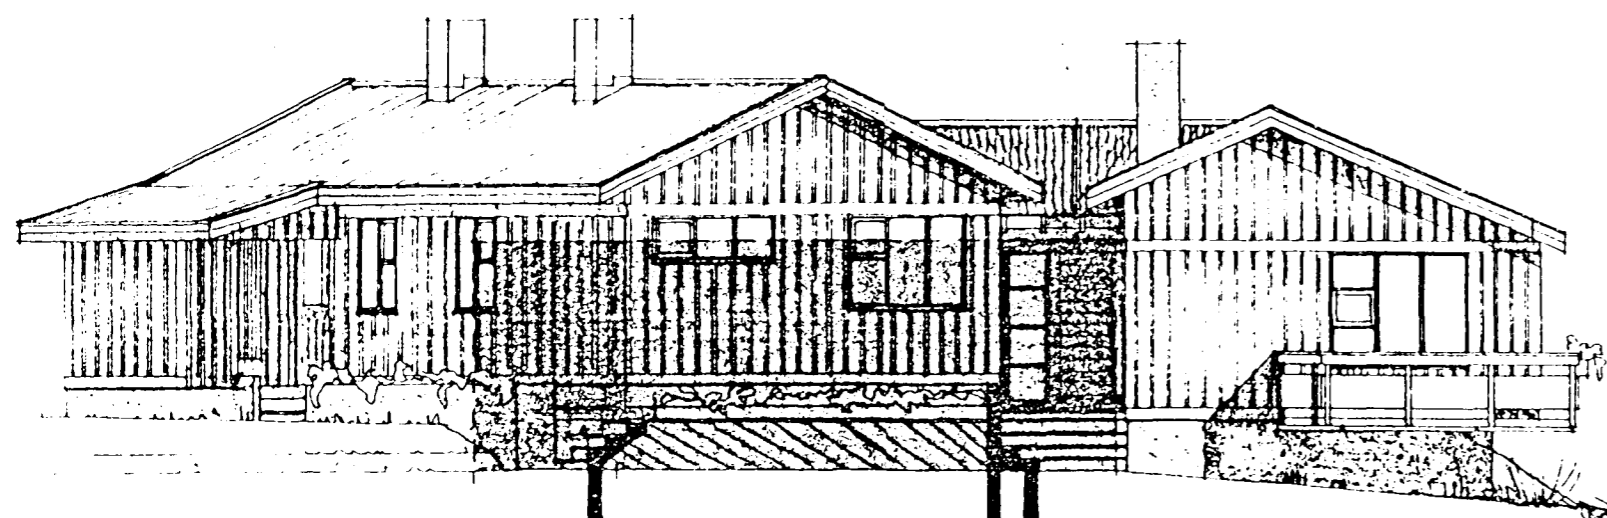


NORFAUSTUR

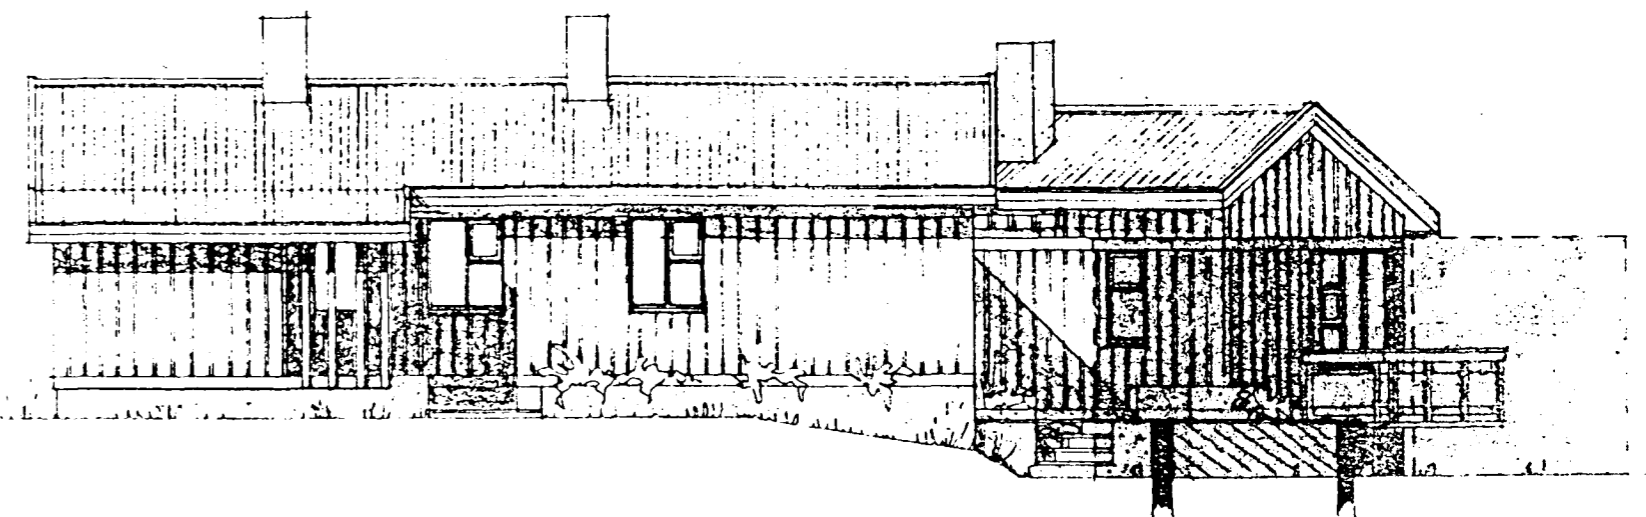

SUDAUSTUR

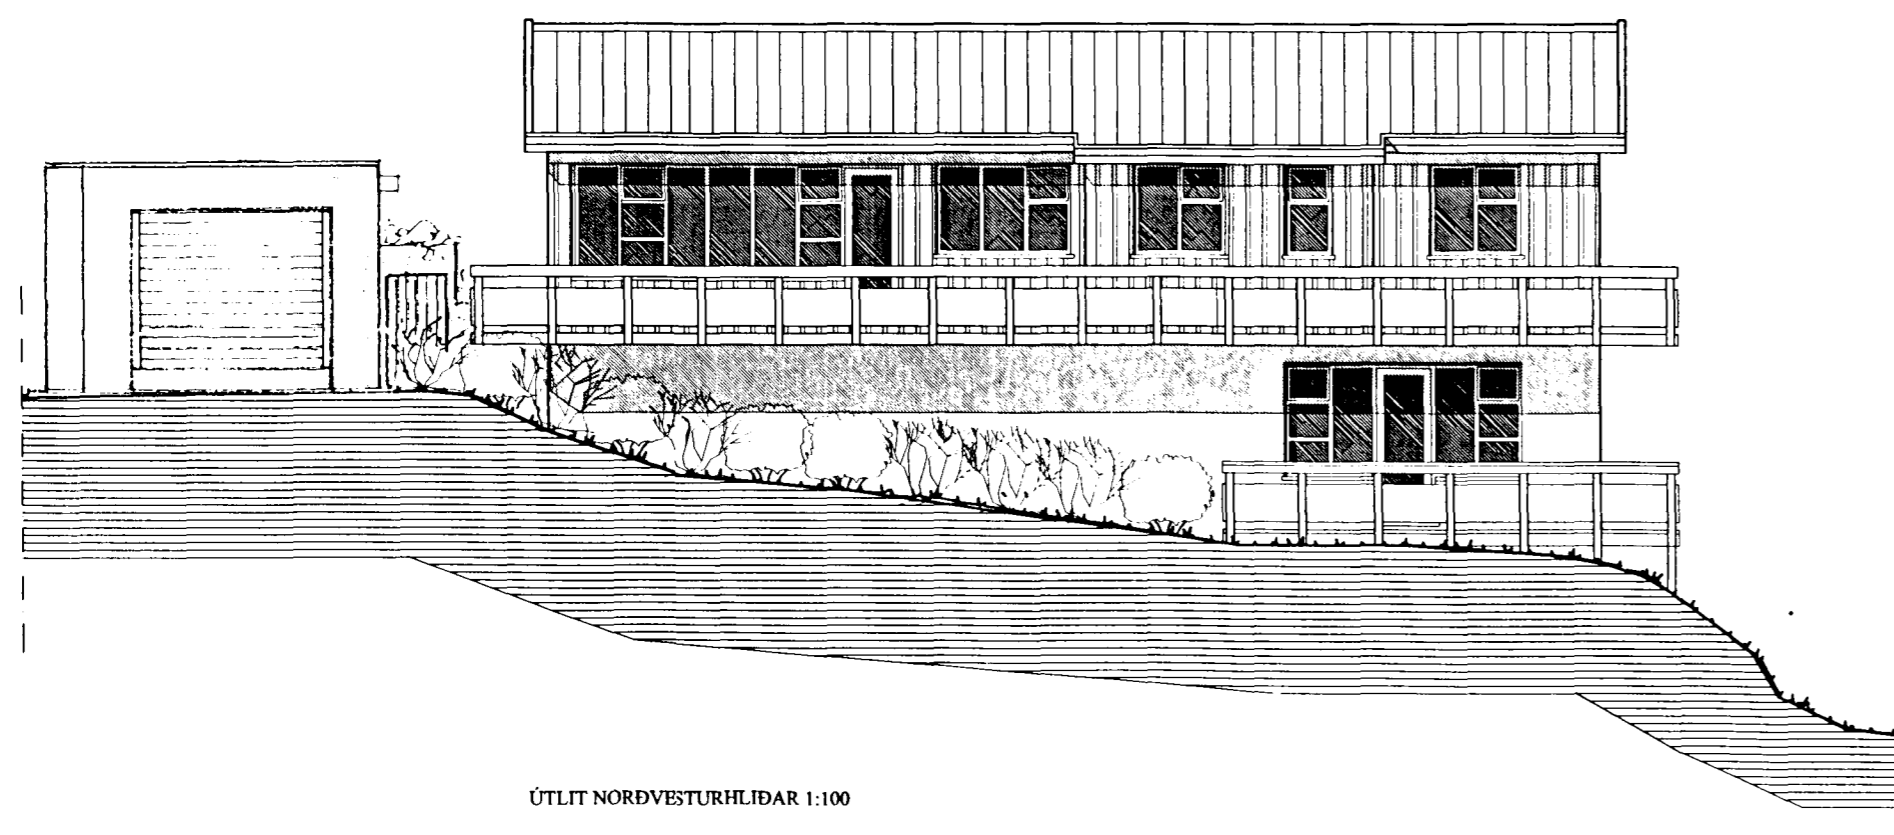

ÚTLIT NORDVESTURHLÍÐAR 1:100

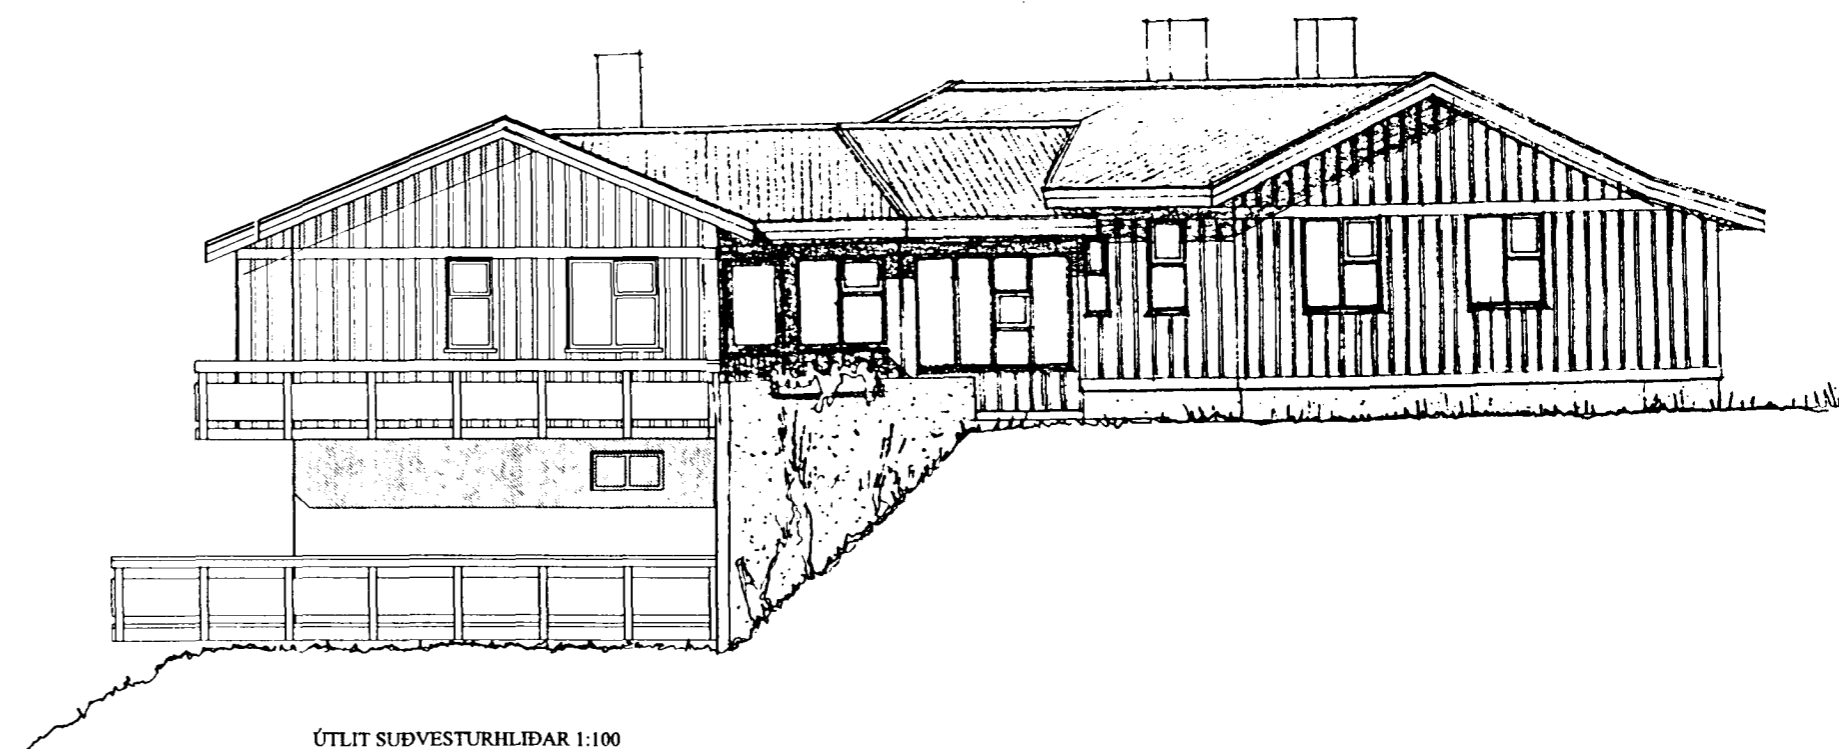

ÚTLIT SÜDVESTURHLÍÐAR 1:100

BREYTTI: \_\_\_\_\_  
DAGS: \_\_\_\_\_  
LYSING: \_\_\_\_\_  
\_\_\_\_\_  
\_\_\_\_\_

HELLUBRAUT 9, HAFNARFIRÐI		
EINBYLISHÚS		330.03
TEIKNISTOFAN ÞRÚDVANGUR	PÁLL V. BJARNASON, FAI	
NÝTT KJALLARAHERBERGI		LAUFASVEGUR 7 101 REYKJAVÍK
ÚTLITSMYNDIR		SÍMI: 561-0260 FAX: 561-0265
HANNAÐ: PVB	TEIKNAD: SÁ	DAGS: 08.10.98 MKV: 1:100