


MATSHLUTI 01

MATSHLUTI 04

MATSHLUTI 04

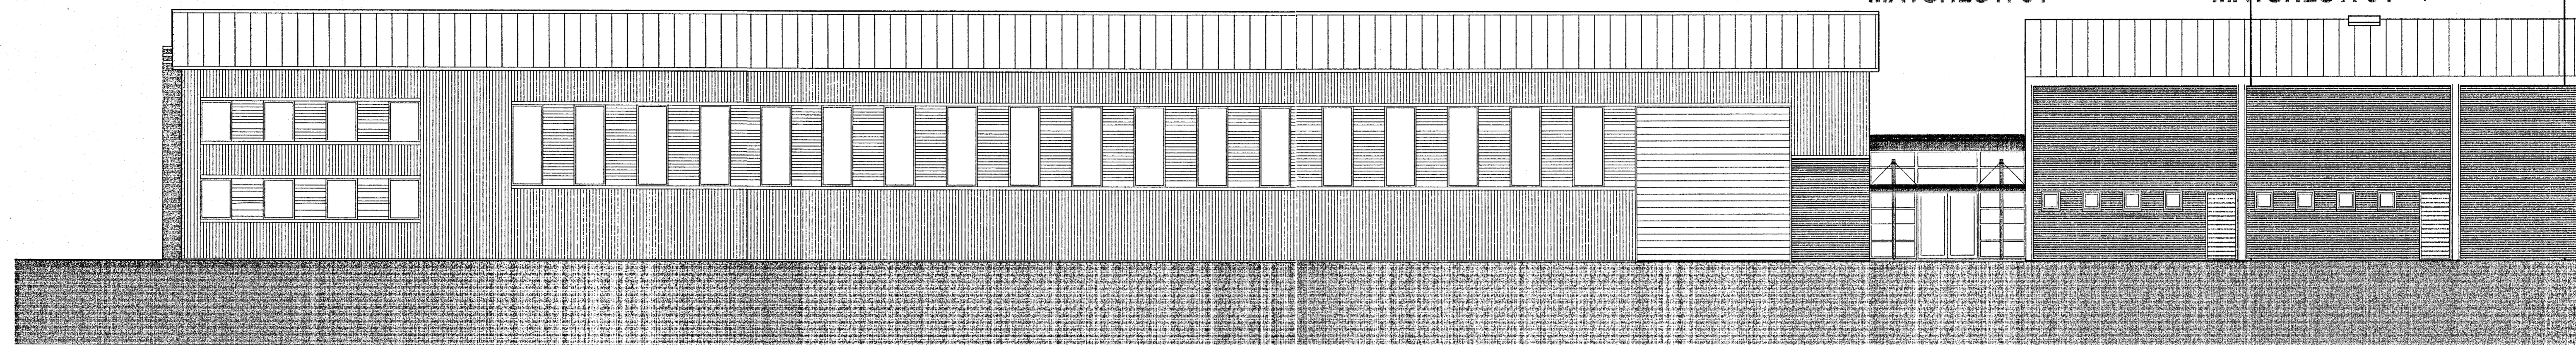


ÚTLITAUSTUR

MATSHLUTI 04

MATSHLUTI 04

MATSHLUTI 01

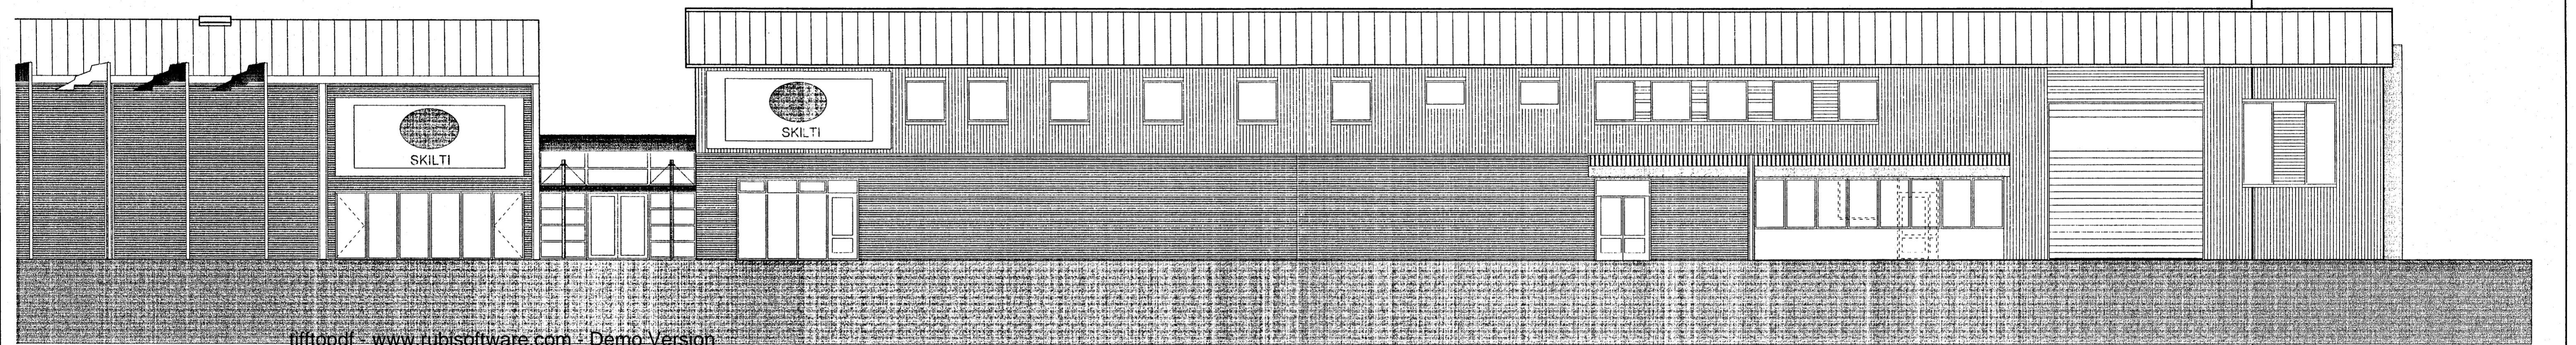


ÚTLIT VESTUR

tiffpdf - www.rubissoftware.com - Demo Version

MATSHLUTI 01

MATSHLUTI 03

MATSHLUTI 02

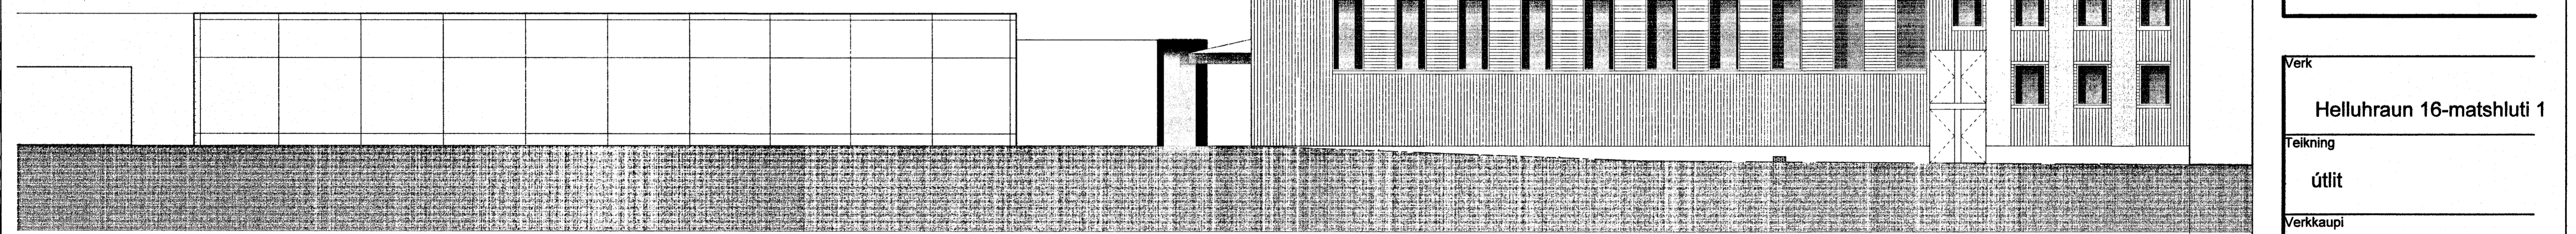


ÚTLIT SUÐUR

MATSHLUTI 01

MATSHLUTI 02

MATSHLUTI 03

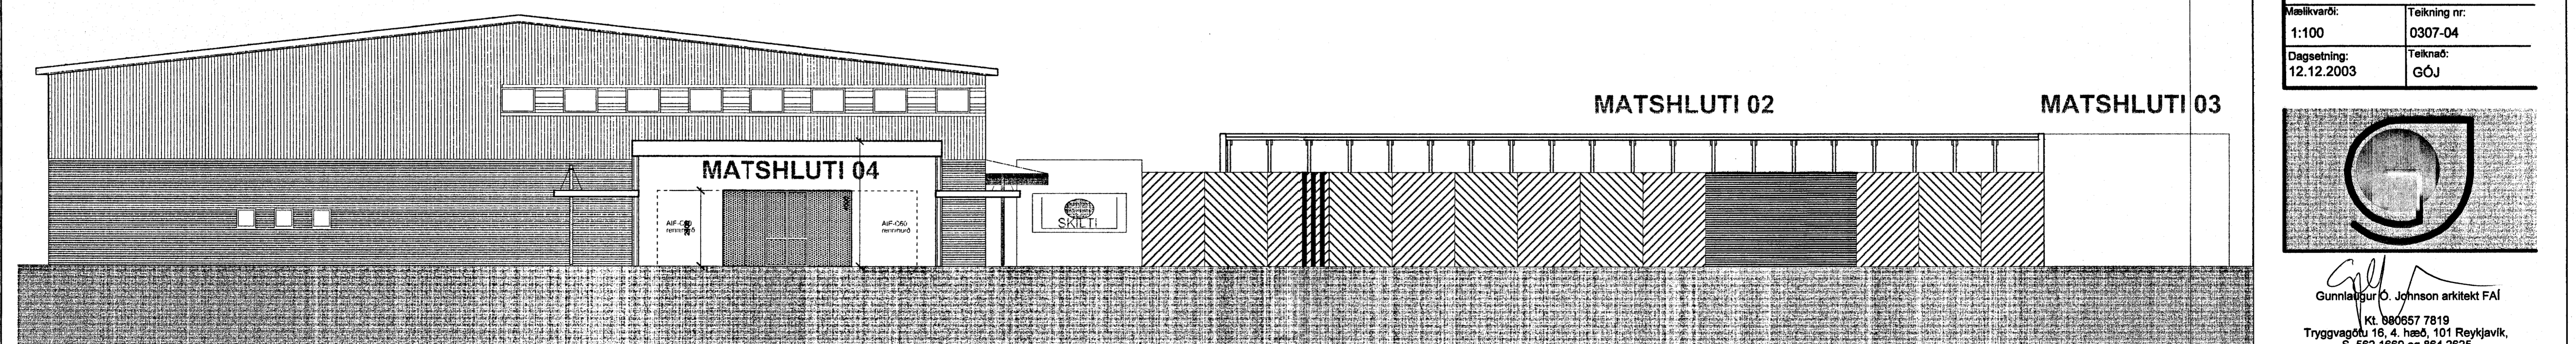

ÚTLIT NORÐUR / SNEIÐING A-A

Breytingar:

Verk

Helluhraun 16-matshluti 1

Teikning

Útlit

Verkkaupi


Húsasmiðjan h.f.

Mælikvarði: 1:100

Teikning nr: 0307-04

Dagsetning: 12.12.2003

Teiknað: GÓJ

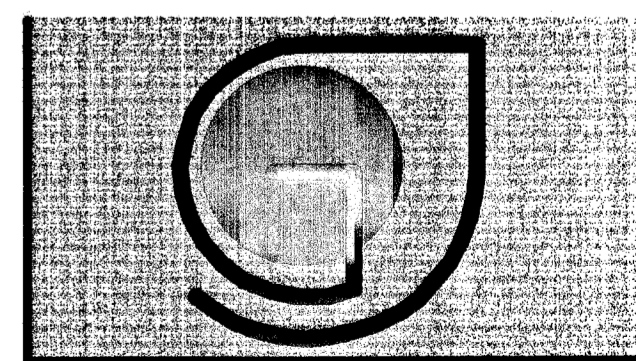

Gunnlaugur Ó. Johnson arkitekt FAI
Kt. 880657 7819
Tryggvagötu 16, 4. hæð, 101 Reykjavík,
S. 562 1669 og 864 2625
Netfang: goj@centrum.is
Veffang: www.centrum.is/goj