







Samþykkt þann

22 FEB. 2000

Byggingatulltrúinn í Hafnarfirði
Erlendur Hjálmarsson



SKYRNINGAR

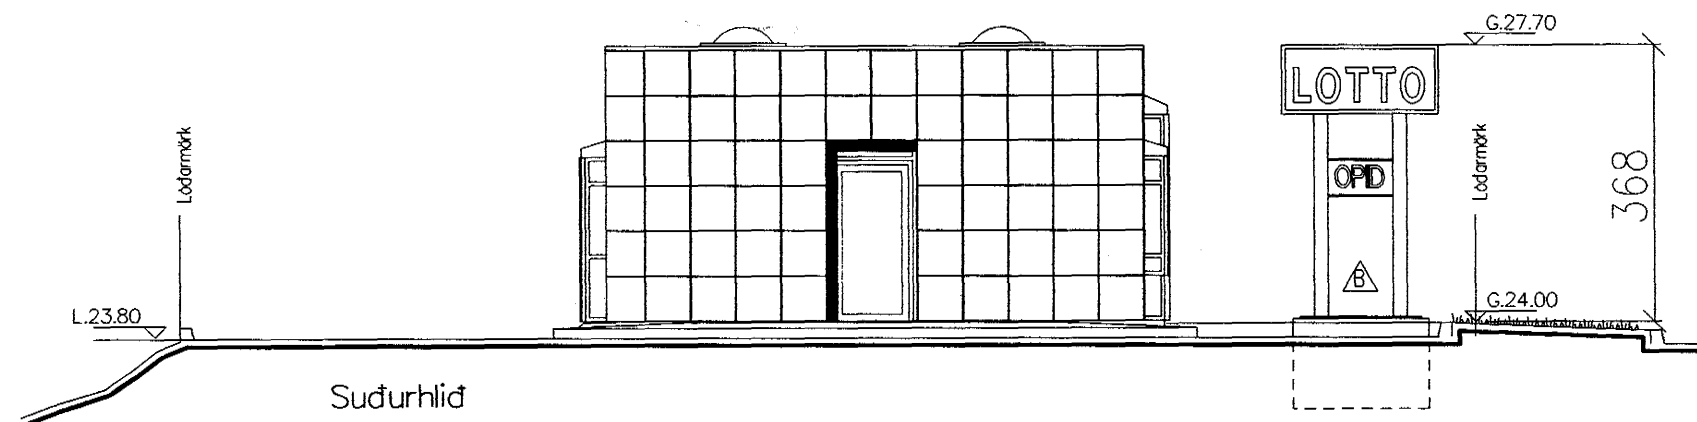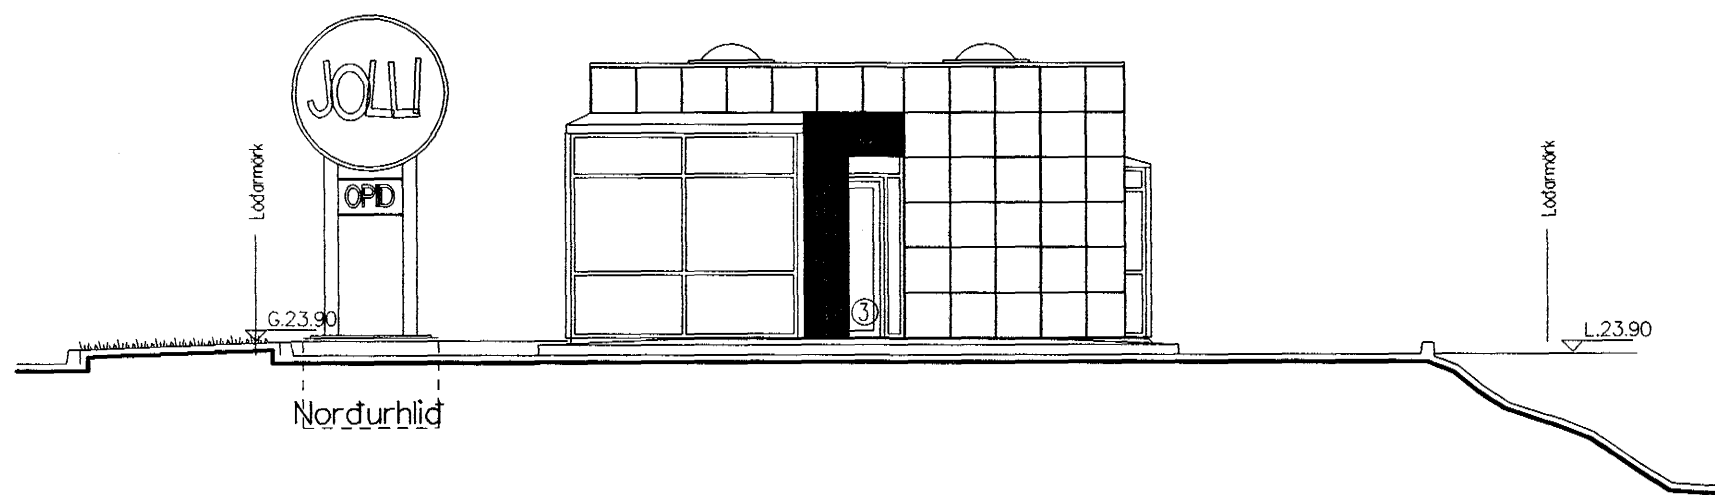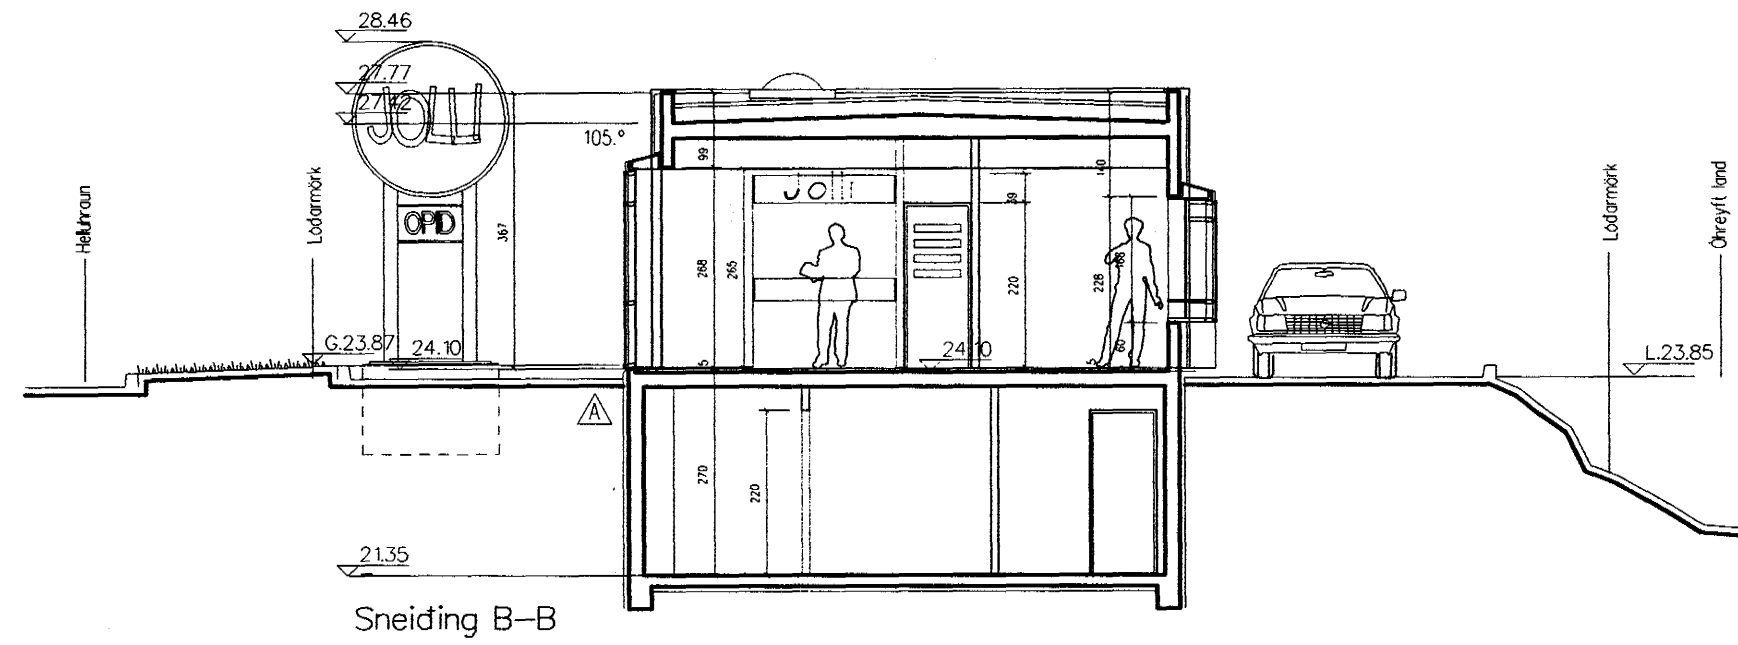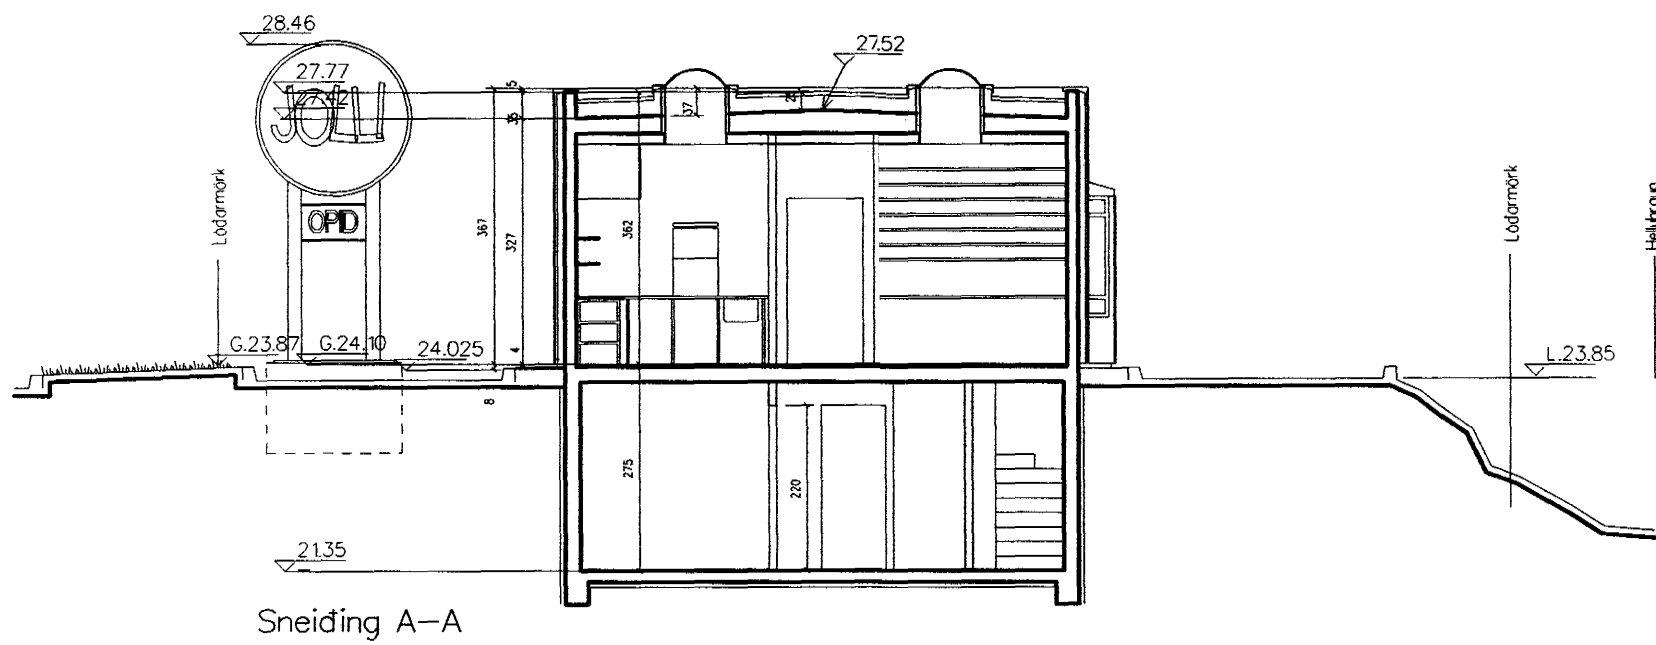

Breytt 16.02.00 Skilti bætt inn o utlit sudurhlida.

HELLUHRAUN 1, HAFNARFIRÐI

BYGGINGARNEFNDARTEIKNINGAR	VERK:	HELL9906
	KVARDI:	1100
SNEIDINGAR AA OG BB	DAGS:	16.02.00
UTLIT ALLRA HLIDA	TEIKN:	JBP
STADSETNING AUGYSINGARSKILTIS	SKRA:	HELL-102PLTA

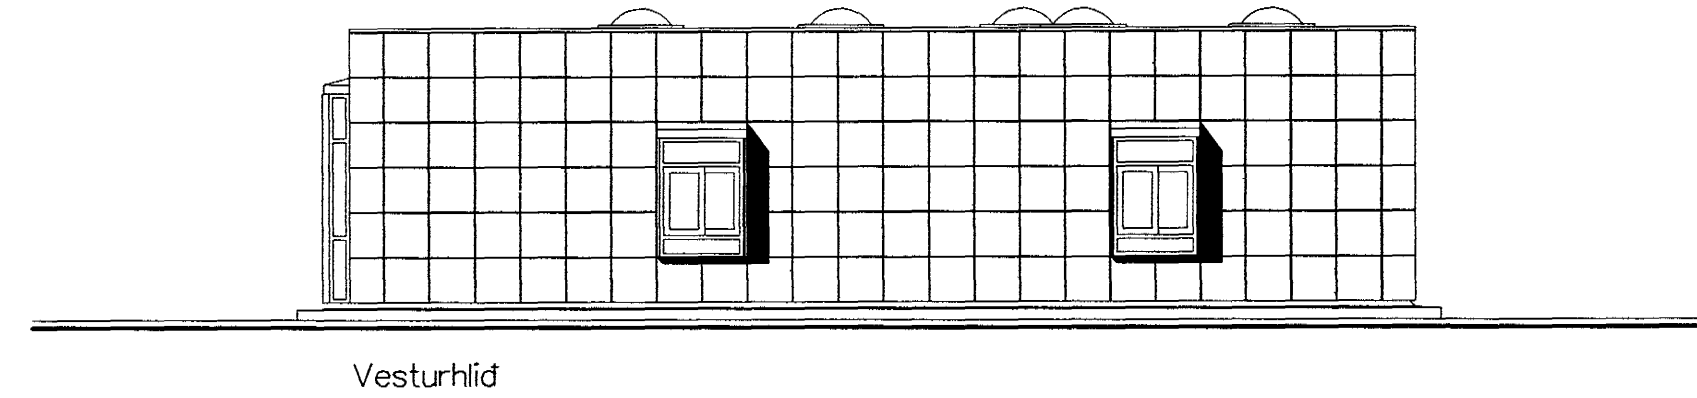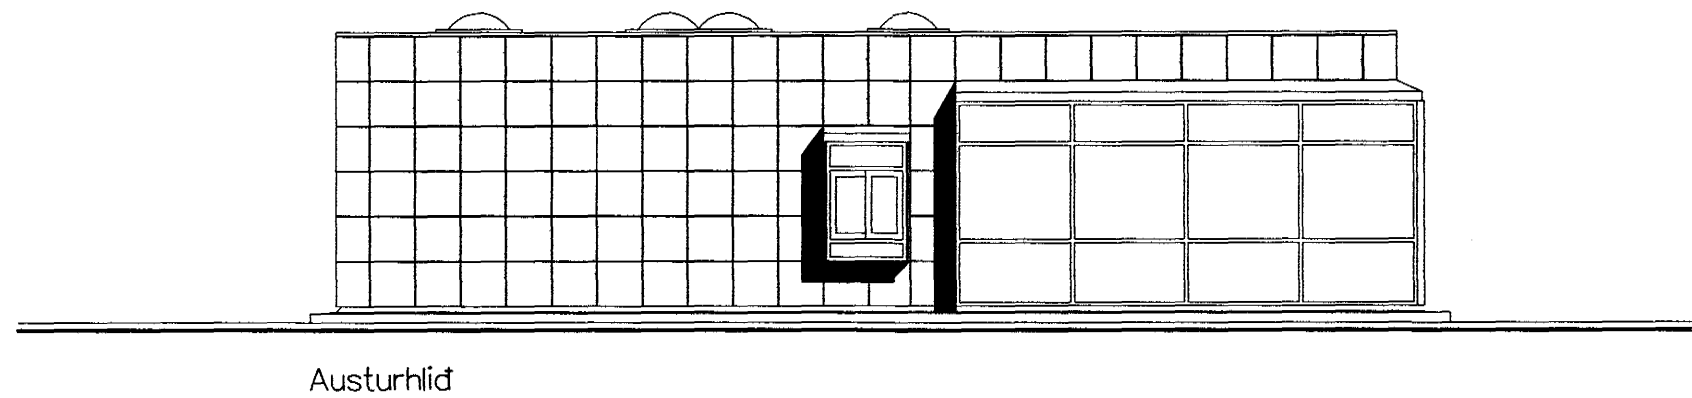

ÚTI INNI

Jóni þorsteinsson 02256-7574
ARKITEKTASTOFA

BALDUR O. SVAVARSSON FAI
JON ÞOR ÞORVALDSSON FAI
ÞINGHOLTSTRÁTI 27 101 REYKJAVÍK
SÍMAR 552 7660 & 562 7660 FAX 552 7661
NETFANG utinni@centrum.is
VEFFANG www.centrum.is/utinni

B
102