


Sneiding A-A

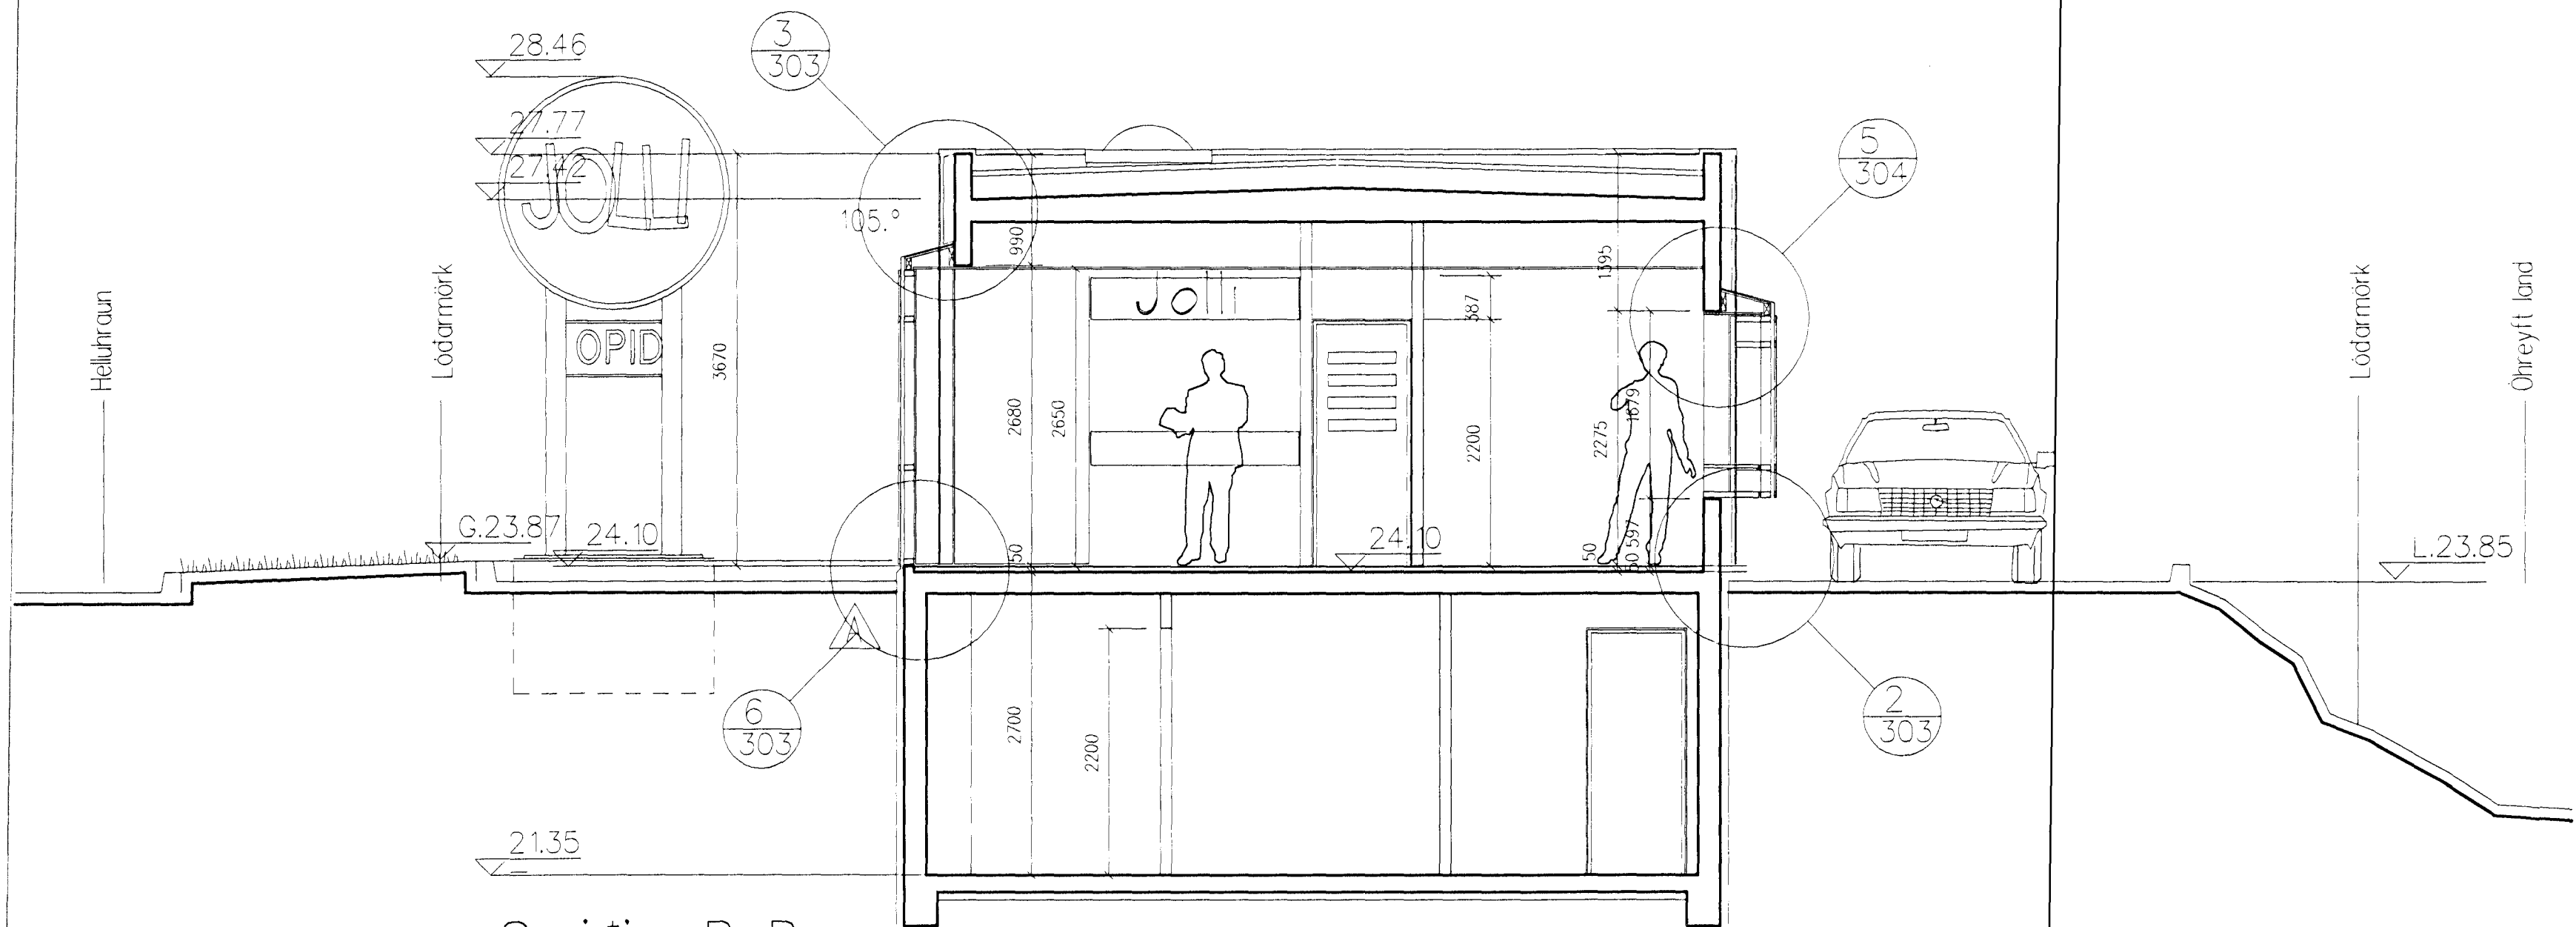

Sneiding B-B

C
B
A
BREYTINGAR DAGS

Byggingaútlitúi Hafnarfjarðar
Afgreitt þann
08 MARS 2009
Sigurbjartur Helldalsson
Sigurbjartur Helldalsson

HELLU-RAUN & HAFNARFJARDI
BYGGINGATEKNINGAR
VERK: HELL9008
KVARDI: 100
DAGS: 22.12.008
TEIKN: JP
SNEIDNGAR AA OG BB
SKRA: HELL900008

ÚTI INNI
Andri Snær Magnason
ARKITEKTASTOFA
BALDUR D. SVAVARSSON FAX
JON BODDORVALDSSON FAX
RINGHOLTSTRÁTI 27 101 REYKJAVÍK
SÍMAR 552 7660 & 562 7660 FAX 552 7661
VEFÞANG um@utinni.is
VEFÞANG www.utinni.is